


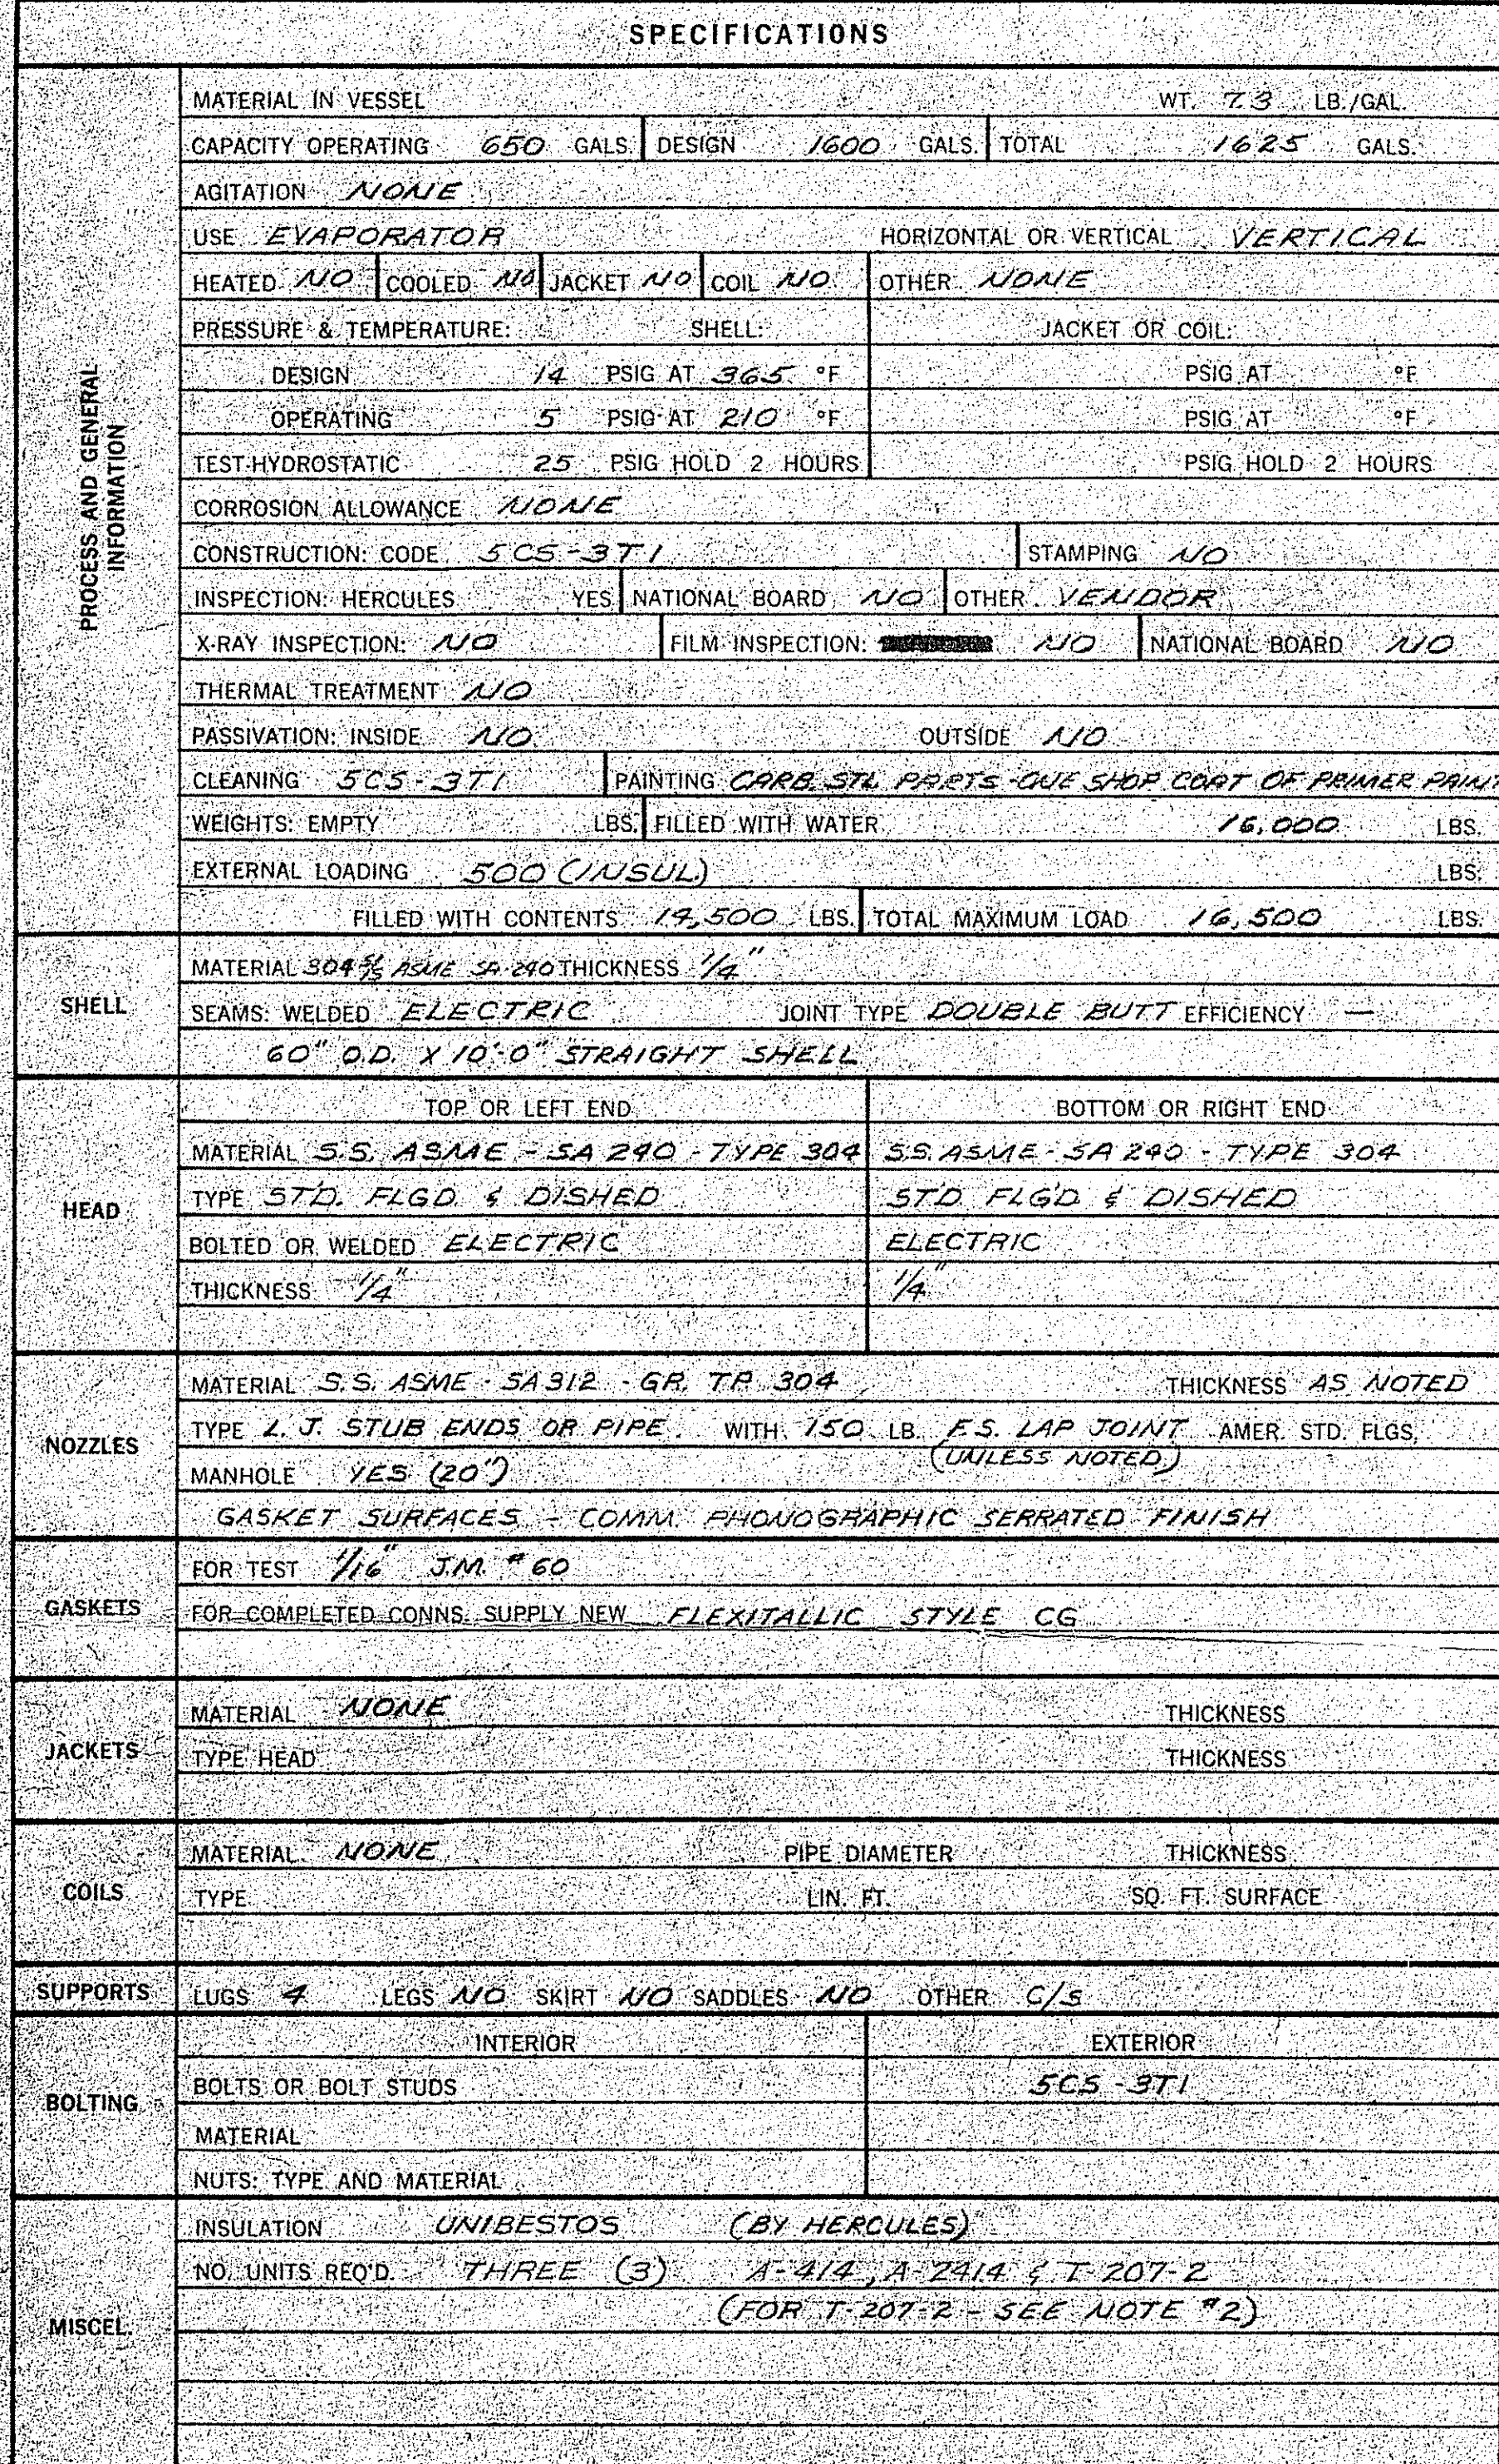


NOZZLE DATA							
NOZZLE	SIZE	USE	DWG. No.	NOZZLE	SIZE	USE	DWG. No.
** A	20"	VAPOR INLET	SIMILAR TO 1417 WIS	J	6"	SPARE	1417 WIS
** B	12"	" OUTLET	1412 WIS	K	4"	SIGHT GLASS	DETAIL "Y"
C	10"	LIQ. OUTLET	DET. X	L	6"	ACCESS	DETAIL "Y"
D	2"	LEVEL	DET. Y	M	6"	BLIND FLANGE	
E	20"	M. H. COVER	SES - 4 MIT				
F	6"	SIGHT GLASS	DET. Y				
G	1"	THERMOWELL	DET. Y				
H	6"	REL. VALVE NOZ	1417 WIS				

--	--	


1. YORK DEMISTER (6" THICK) STYLE # 699 WITH TOP AND BOTTOM GRIDS - MATERIAL TO BE 304 $\frac{1}{2}$ " DEMISTER TO BE SECTORED 50 AS TO BE REMOVABLE THRU 20" MANHOLE
2. ON VESSEL TAGGED T-207-2, DELETE DEMISTER AND DEMISTER SUPPORT RING.

TOP & BOTTOM HEADS
STD. F&D 60" O.D. x 2" GA
60" D.R. $\frac{3}{4}$ " I.C.R. - $1\frac{1}{2}$ " S.F.
30x5/5 -

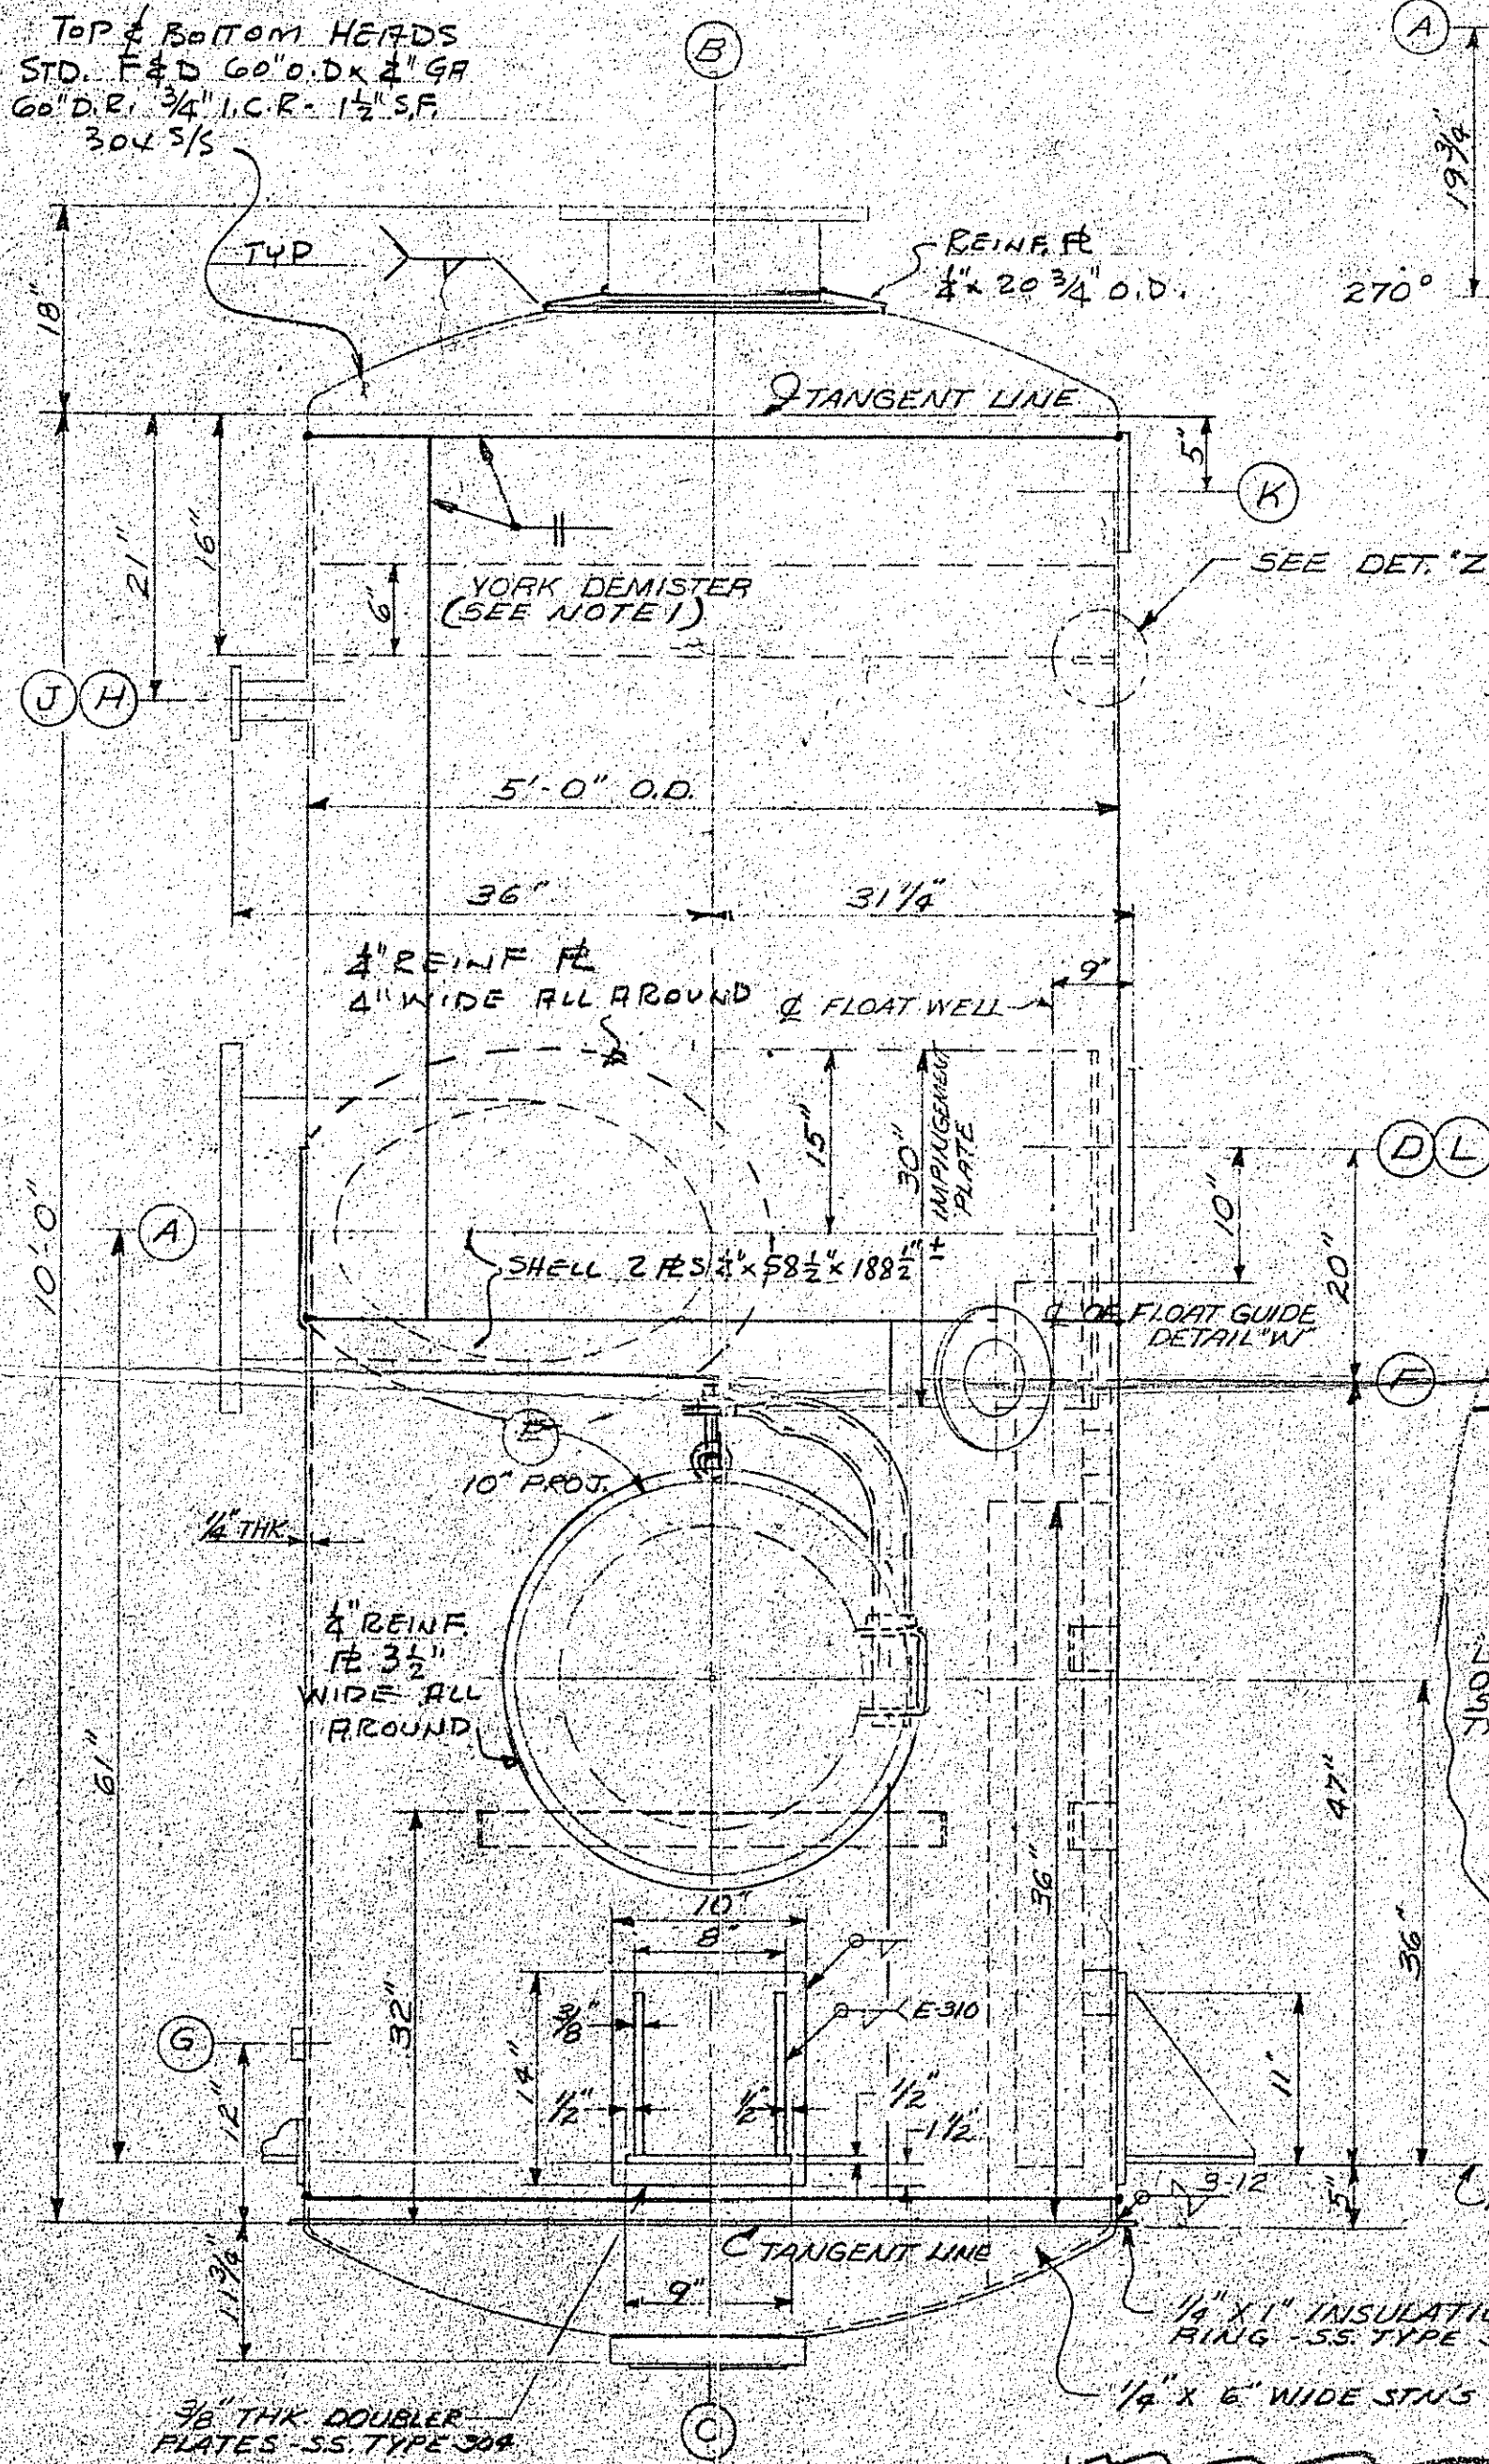


ELEVATION


SEE PLAN FOR ORIENTATION

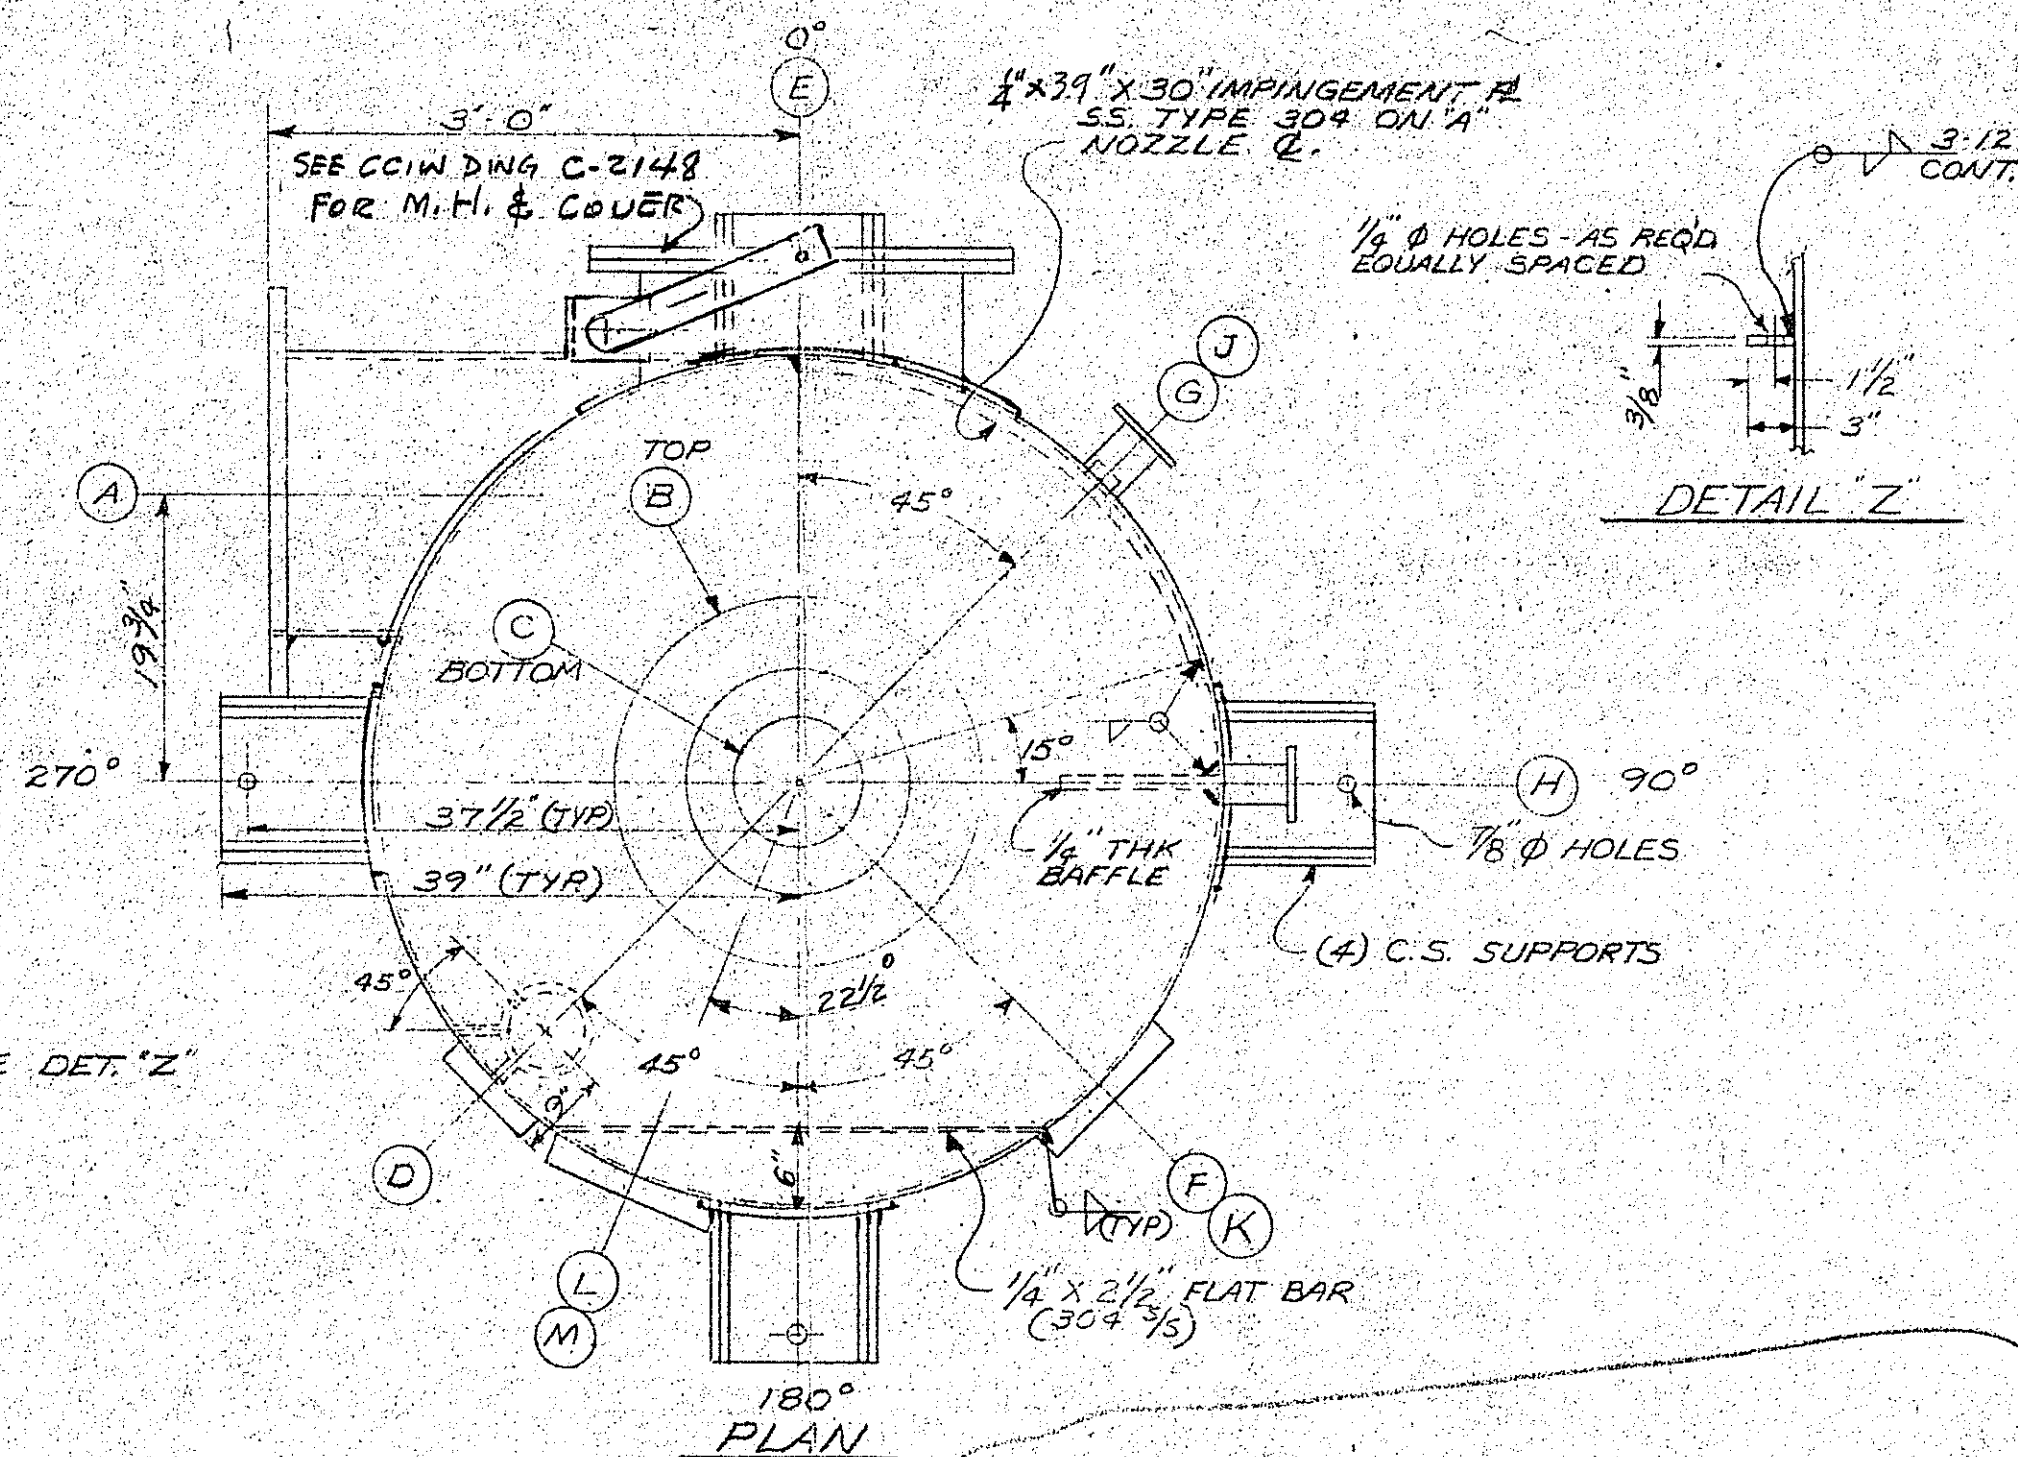

PLAN

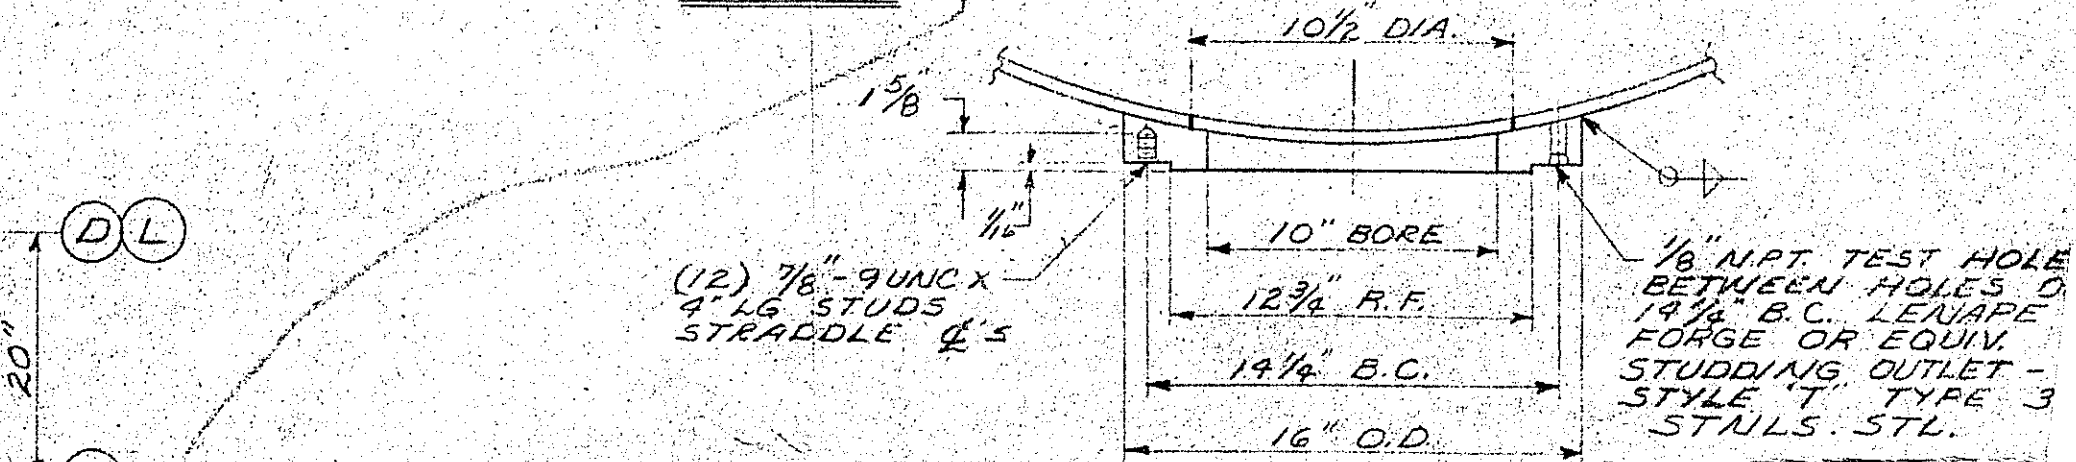

DETAIL "X"

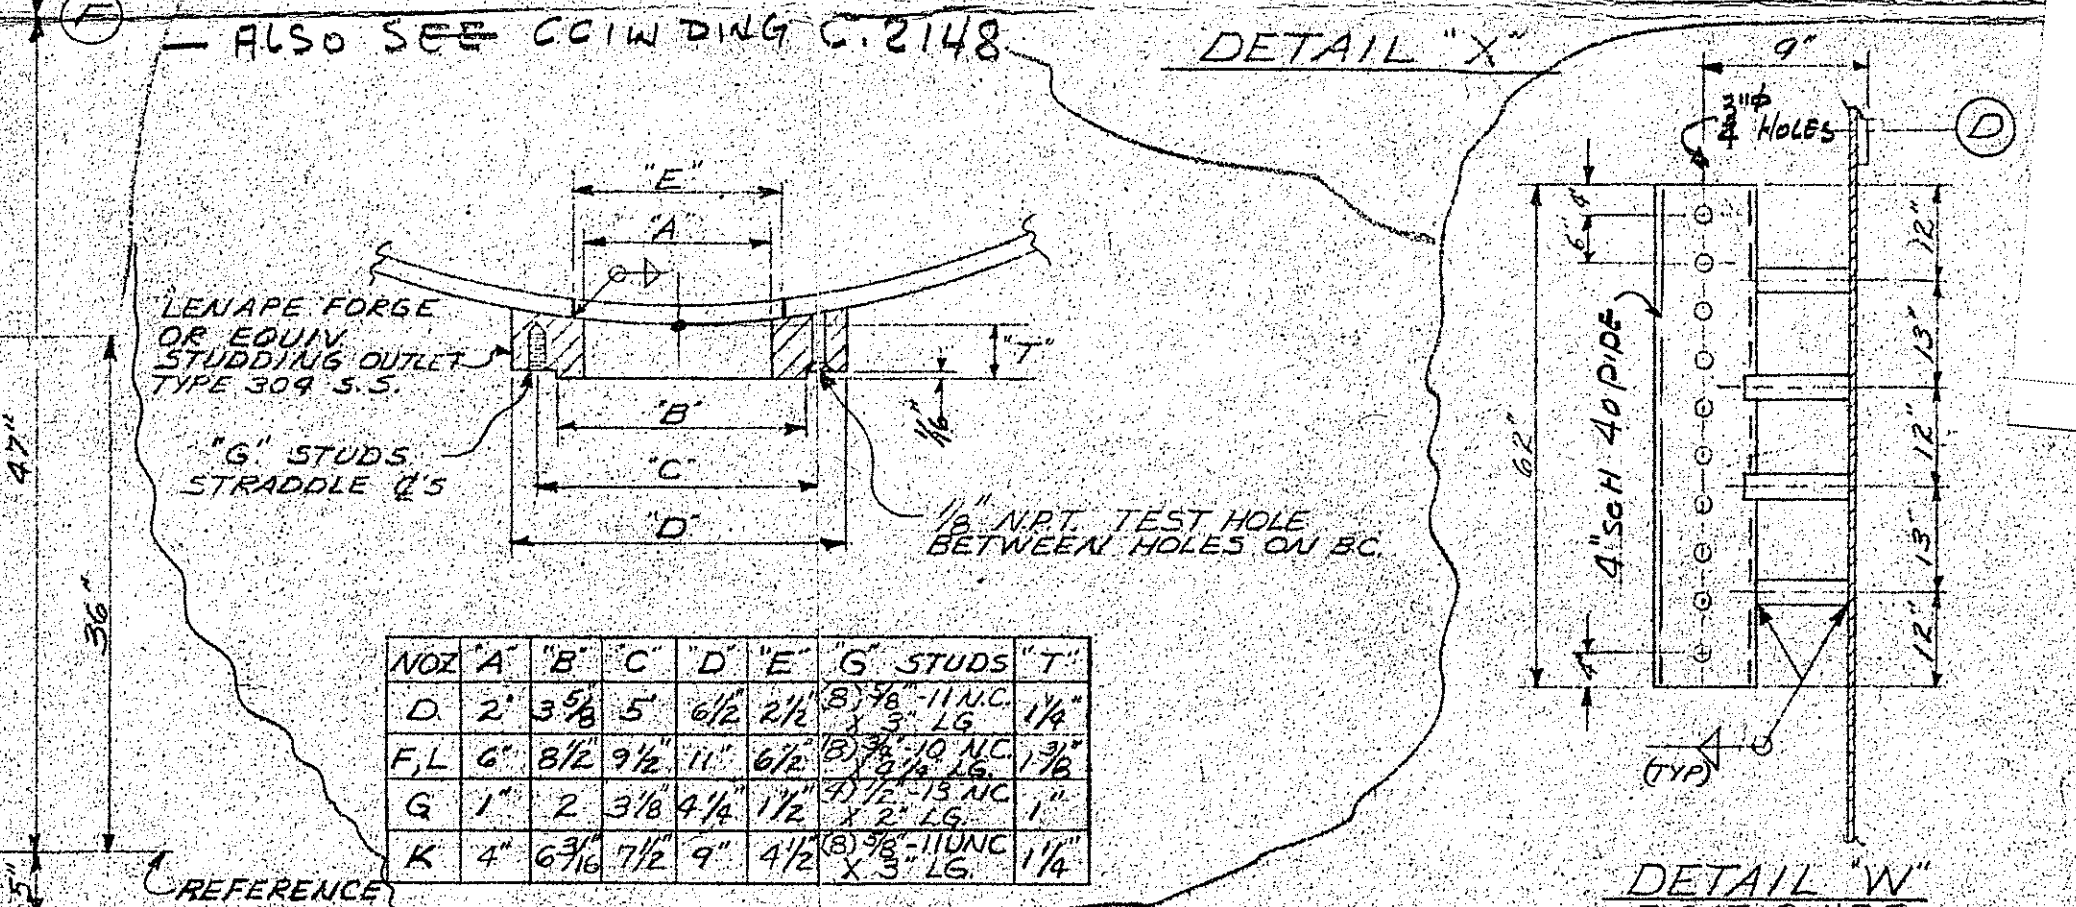

DETAIL ⁿY^d



DETAIL "W"

FLOAT GUIDE
4" SCH 40 304 $\frac{1}{2}$ " PIPE
FOUR (4) PIECES 3" X $\frac{1}{4}$ " 304 $\frac{1}{2}$ " BAR
TEN (10) $\frac{3}{8}$ " HOLES ON 6" CENTERS

SEP 1968
RECEIVED
Capital City
Iron
Works, Inc.

ALSO USED

ALSO USED ON ACCT 2014

PROJ. 26015 MICRO FILM NUMBER JOB NUMBER		HERCULES INCORPORATED PLANT HANOVER - WILM., N.C. BUILDING ESTERIFICATION AREA NO 7 & 2			
SCALE NO SCALE DATE 6/25/69 DRAWN T.W. GEDDIE CHECKED [initials] APPROVED [initials] APPROVED [initials]		MECH. EVAPORATOR 4-414 & A-2414 LAIM MECH. PRESTILL POT T-207-2 ASSEMBLY & DETAILS DRAWING NUMBER 2001 52005 4WIN 1			
B.P.F. NO. 40581 DATE 9/16/69 APPROVED [initials] APPARATUS T-207-2 APPROVED [initials] NO A-414, A=2414 APPROVED [initials] PROJECT & ACCOUNT 2003 APPROVED [initials] 26015 2001 2014 APPROVED [initials] ORDER NO. 336-026-15011		ACCOUNT CLASSIFICATION FILE CODE REV. 2003565 11 DRAWING D-2387			