
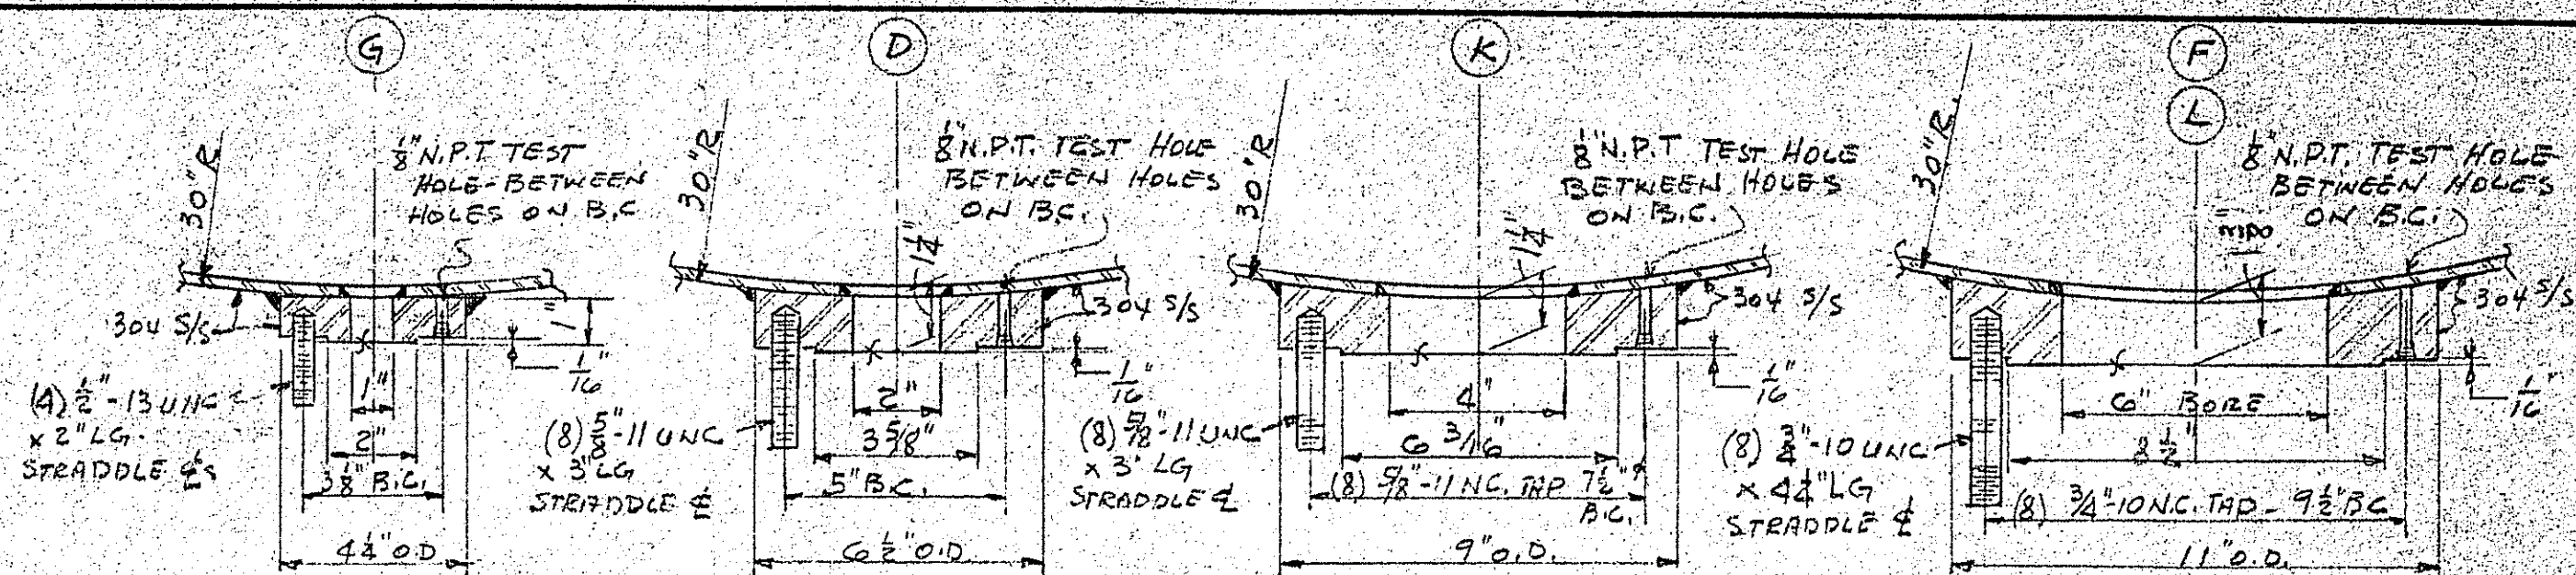



SHELL MAN HOLE 1 REQD THIS

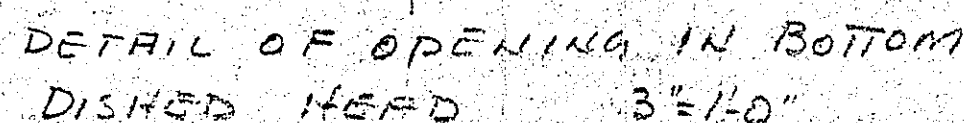

DETAIL OF SHELL OPENINGS

 $3'' = 1'-0''$ 

NOTE FLANGE FACING (STD. SERRATIONS)

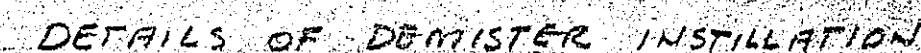

341-04

B.P.F. NO.	40581	DATE	12/8/69
SHEET	2	APPARATUS NO.	T-207-2
PROJECT & ACCOUNT	26015	2001	2003 2014
ORDER NO.	336-026-15011		
PLANT	HANOVER		
APPROVED	W.E. Childers 12/15/69		

REF HERCULES DWG 026-2001-52005-4WN-1

F				CAPITAL CITY IRON WORKS	
E				INCORPORATED	
D				RICHMOND, VIRGINIA	
C				CUSTOMER	HERCULES INC.
B				ADDRESS	HANOVER PLANT WILMINGTON NC
A	GEN REVISION & CORRECTION	11-18-69		TITLE	MGOH EVAP. A-414 & A-2414
ISSUE	REVISION		DATE	REG. MFOH PRESTIL POT T-207-2	
DRAWN: N.B.S.	TR:	CKD.		No. REGD. 3 TOTAL	PAINT.
DATE 9-8-69					
APP.	CHF. ENG.		SALES	TEST RED LEAD ON C.S. PARTS ONLY	
SCALE NOTED.				ORDER NO. 37565-	C 2148