
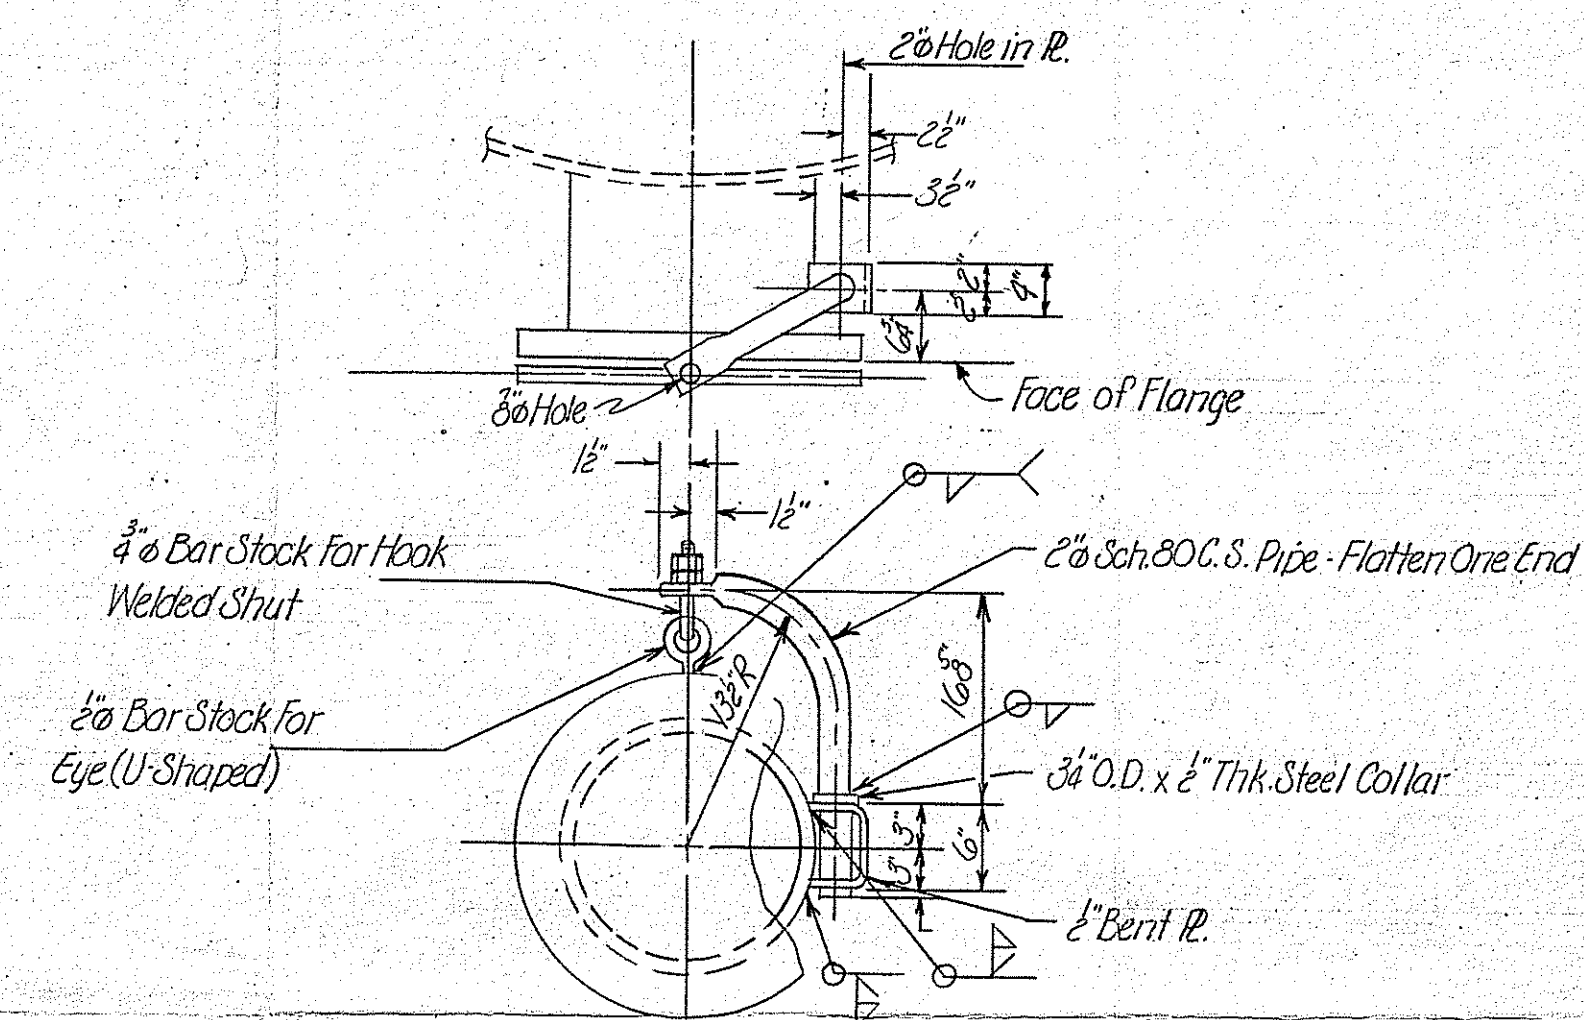
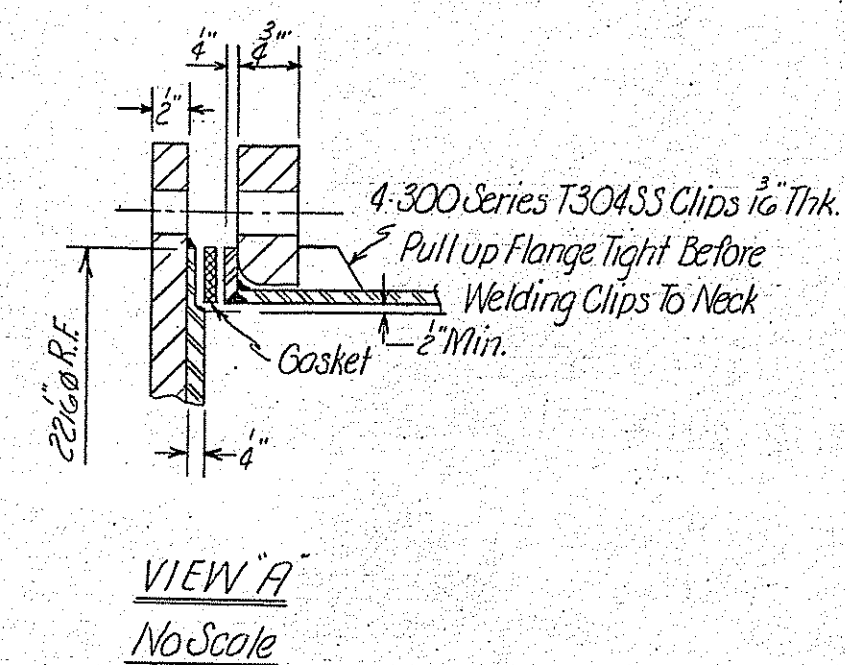


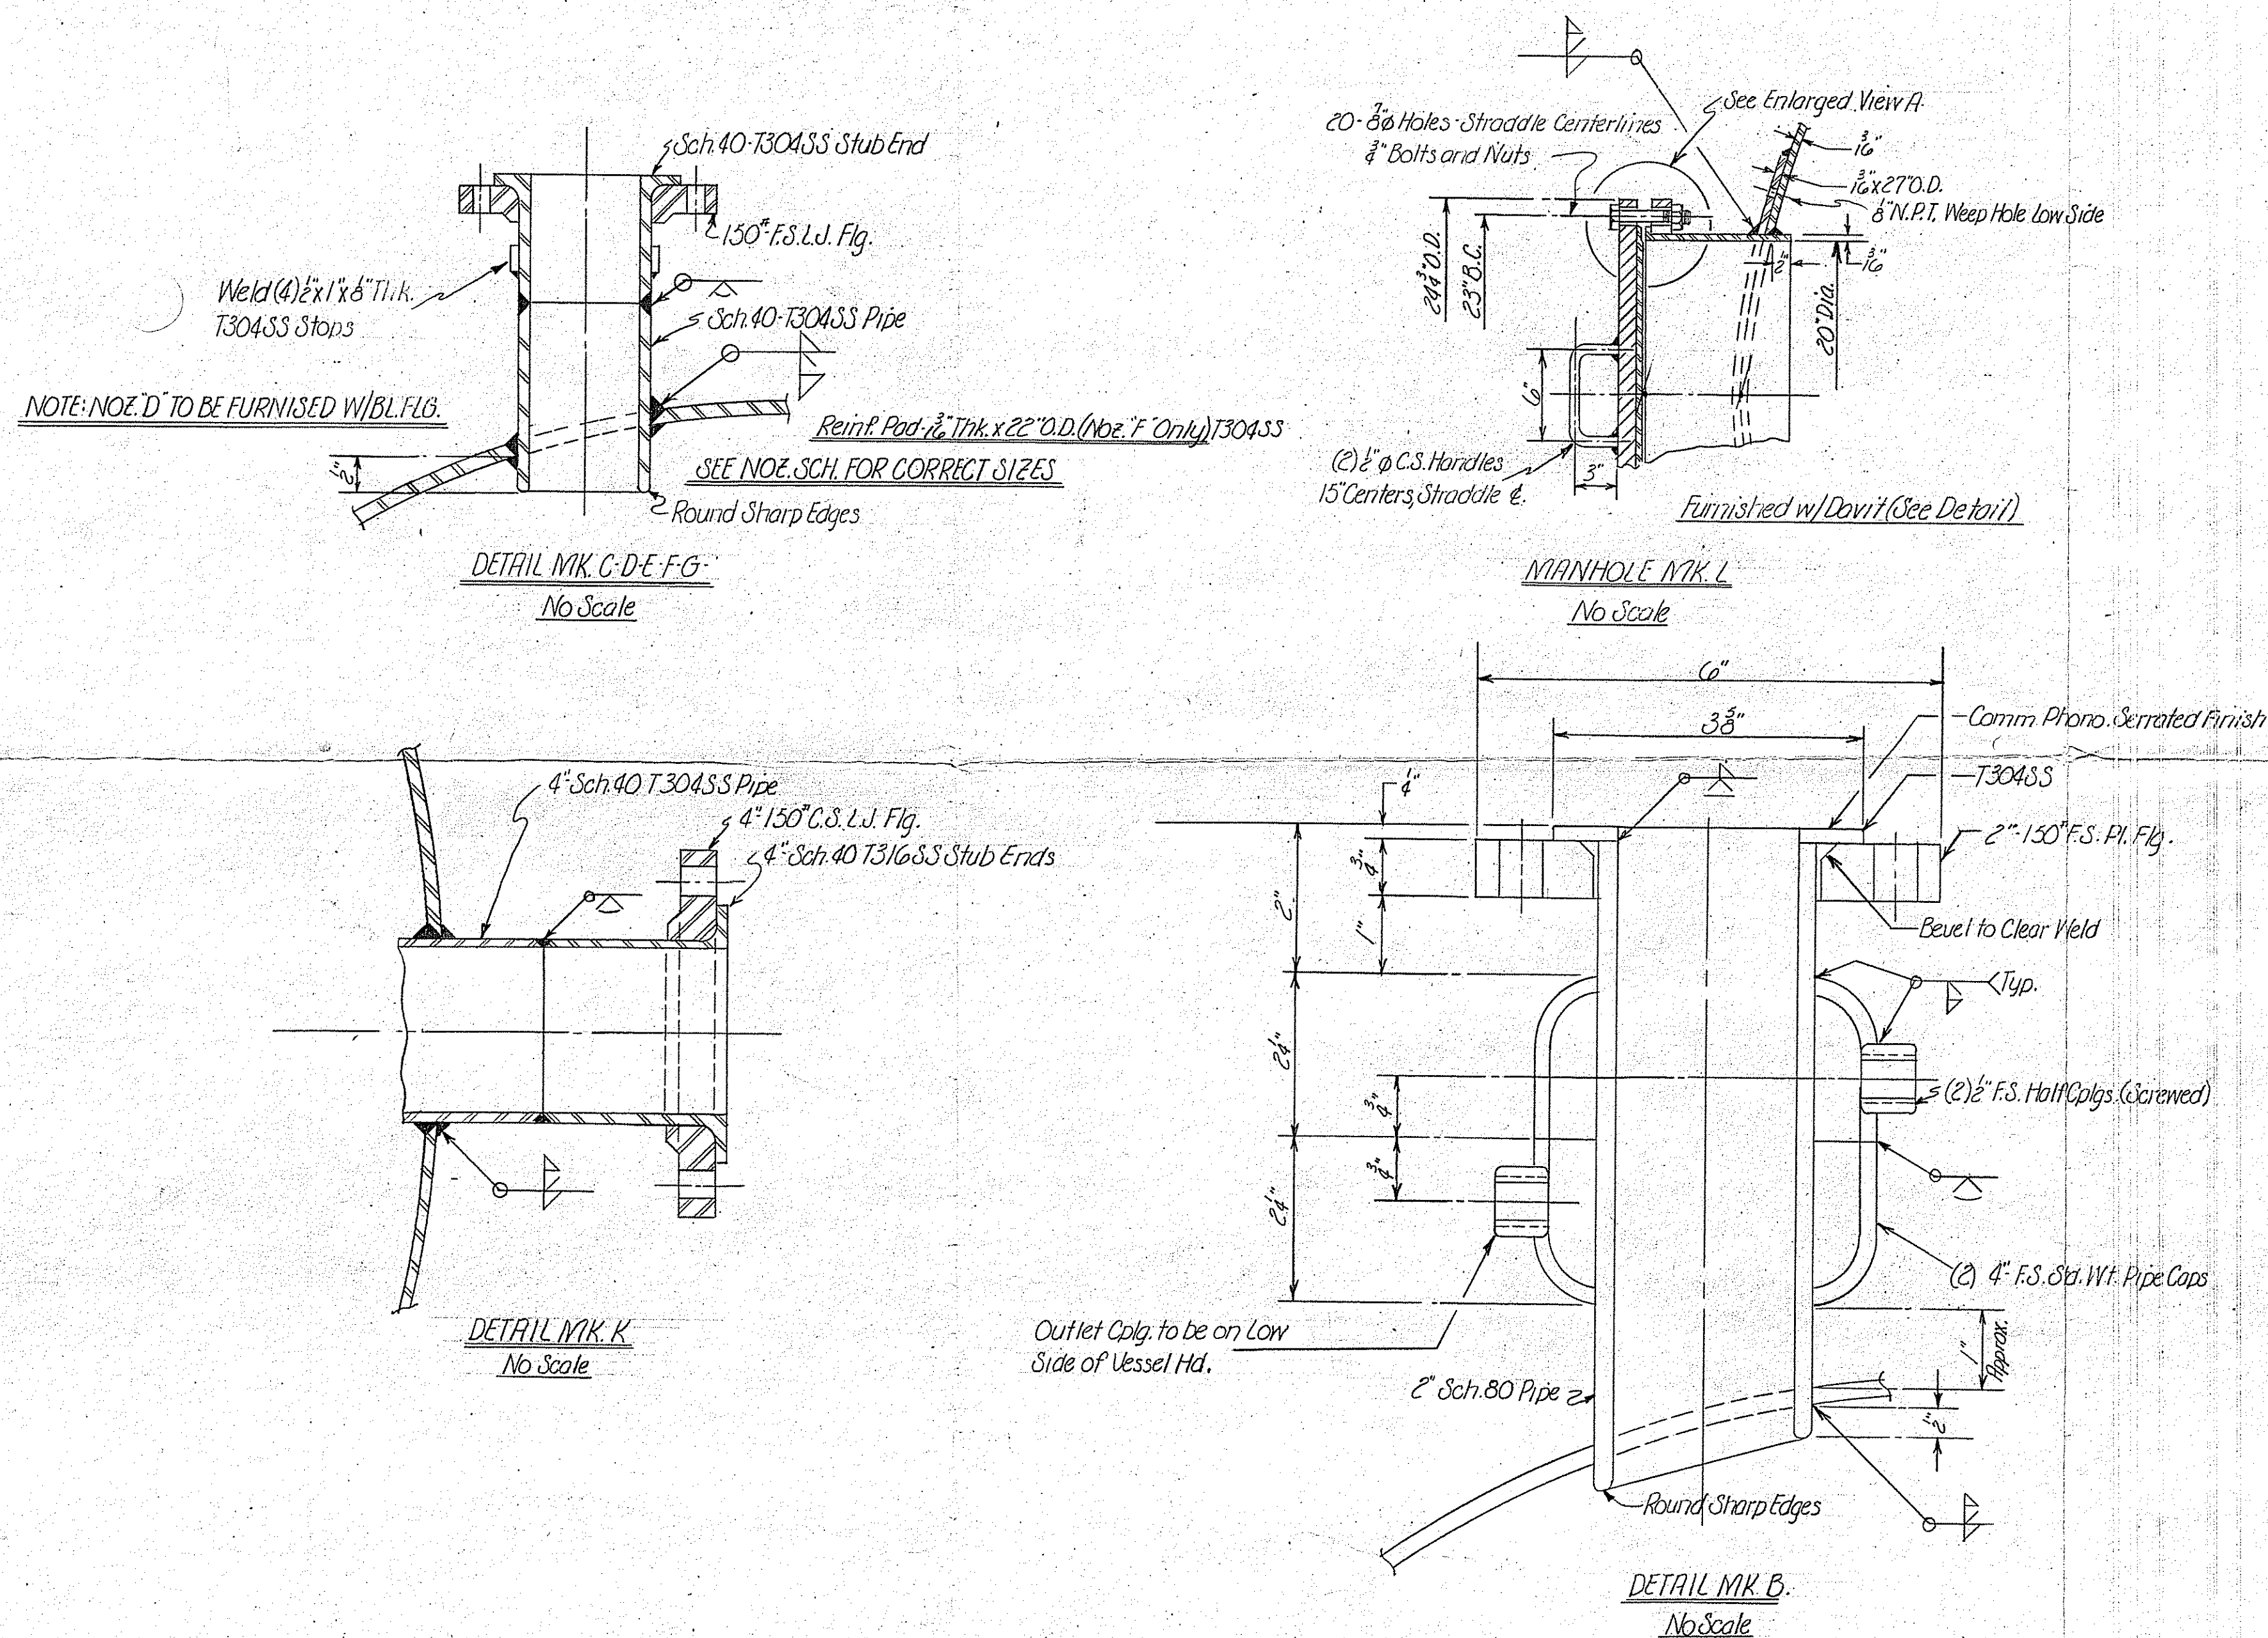

PLANT FILE COPY
DO NOT REMOVE FROM FILES

FINAL PRINT
INDUSTRIAL PIPING SUPPLY COMPANY
Date 12-28-66
Signed H. G. Schuler

B.P.F. NO. **37153** DATE **1/6/67**
APPARATUS **T-380-4**
SHEET **2** NO. **2-2300-4**
PROJECT & ACCOUNT **26001 2002**
ORDER NO. **336-026-01079**

FOR: Wilmington, Del.
Work Tanks

PLANT APPROVED H. G. Schuler

INDUSTRIAL PIPING SUPPLY COMPANY
1501 S. CLARKSON ST. THE MARK OF SERVICE CHARLOTTE, N. C.
D.M.T. SCRUBBER TANK T300-4
ASSEMBLY & DETAILS - T2300-4
Hercules Inc.
Wilmington, Delaware
SHOP ORDER NUMBER **BZ-6302** DRAWING NUMBER **D-6658**
Date 12-28-66
Approved D. G.
SHEET **2** OF **2**

NO.	DESCRIPTION	DATE	BY
1	Misc. Rev. & Additions		D. G.

103570