
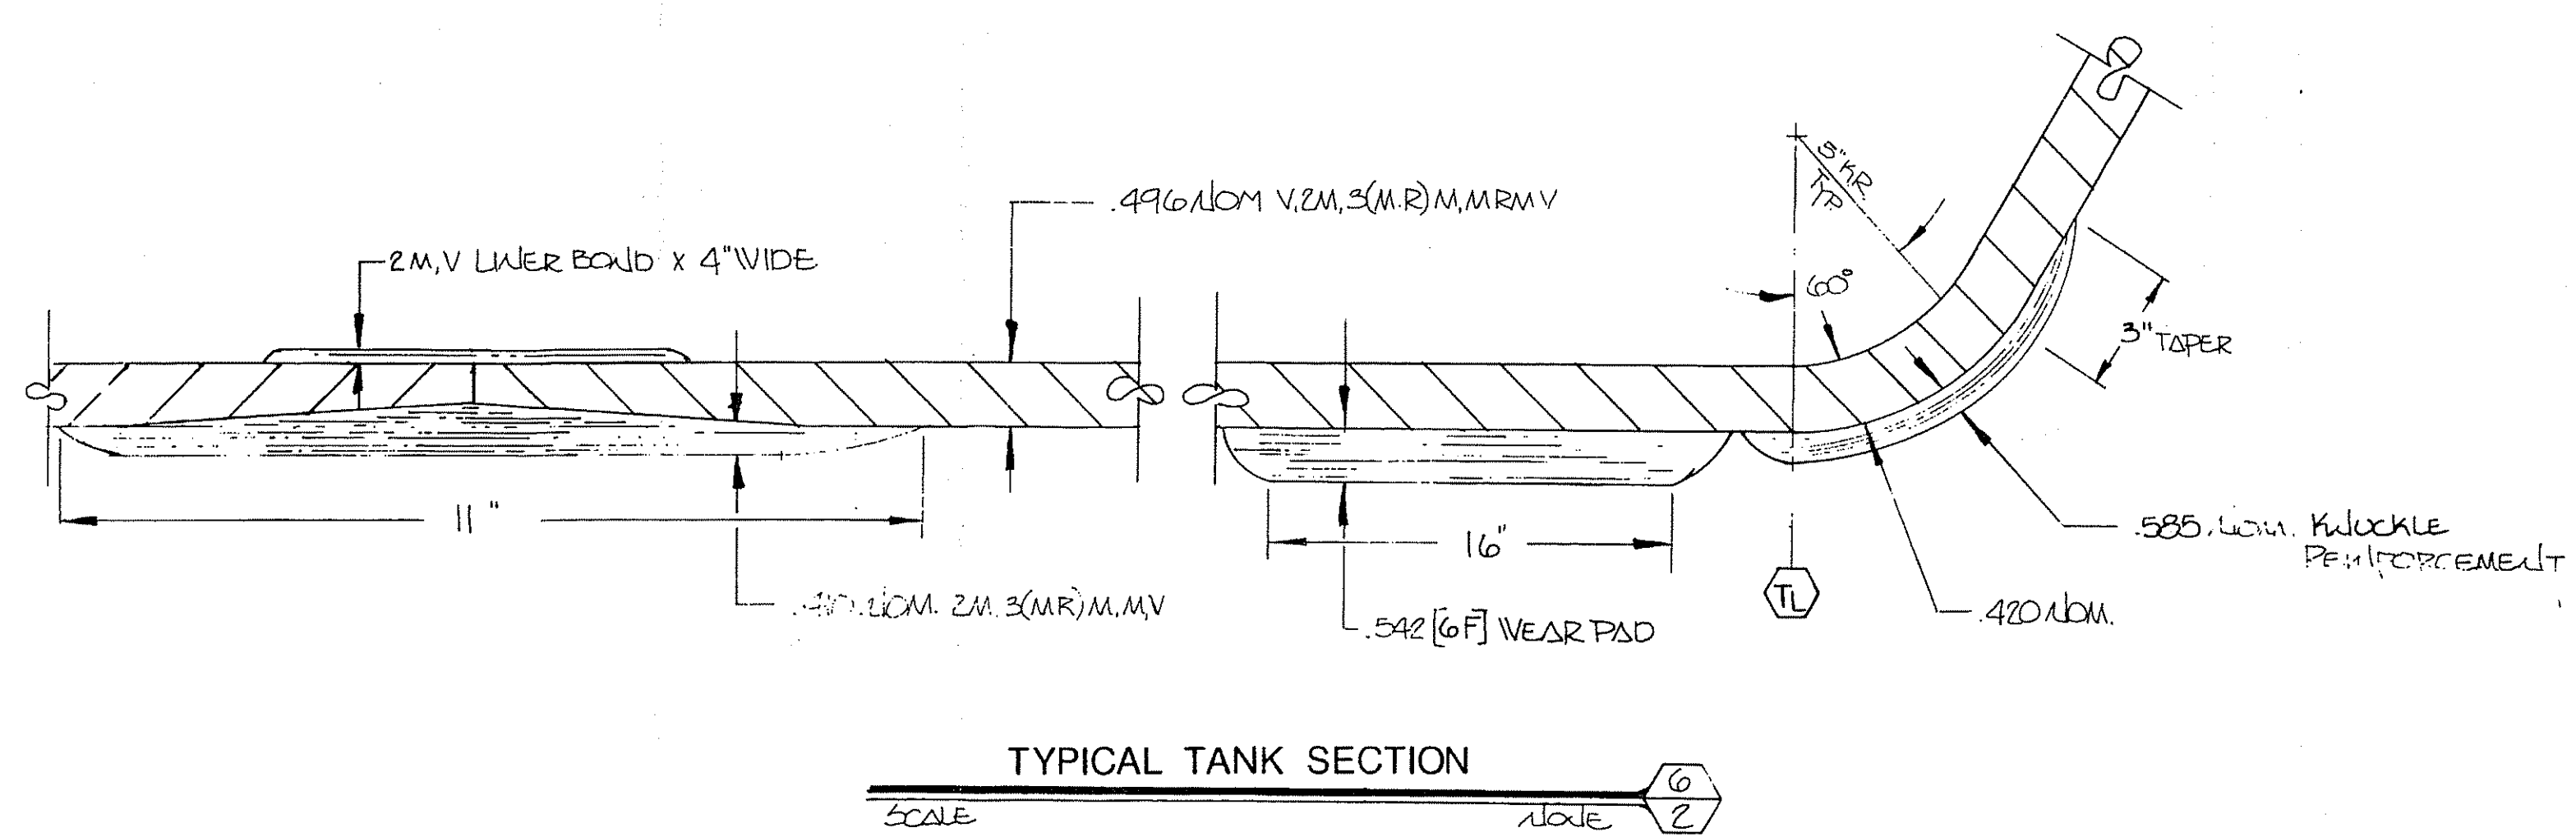
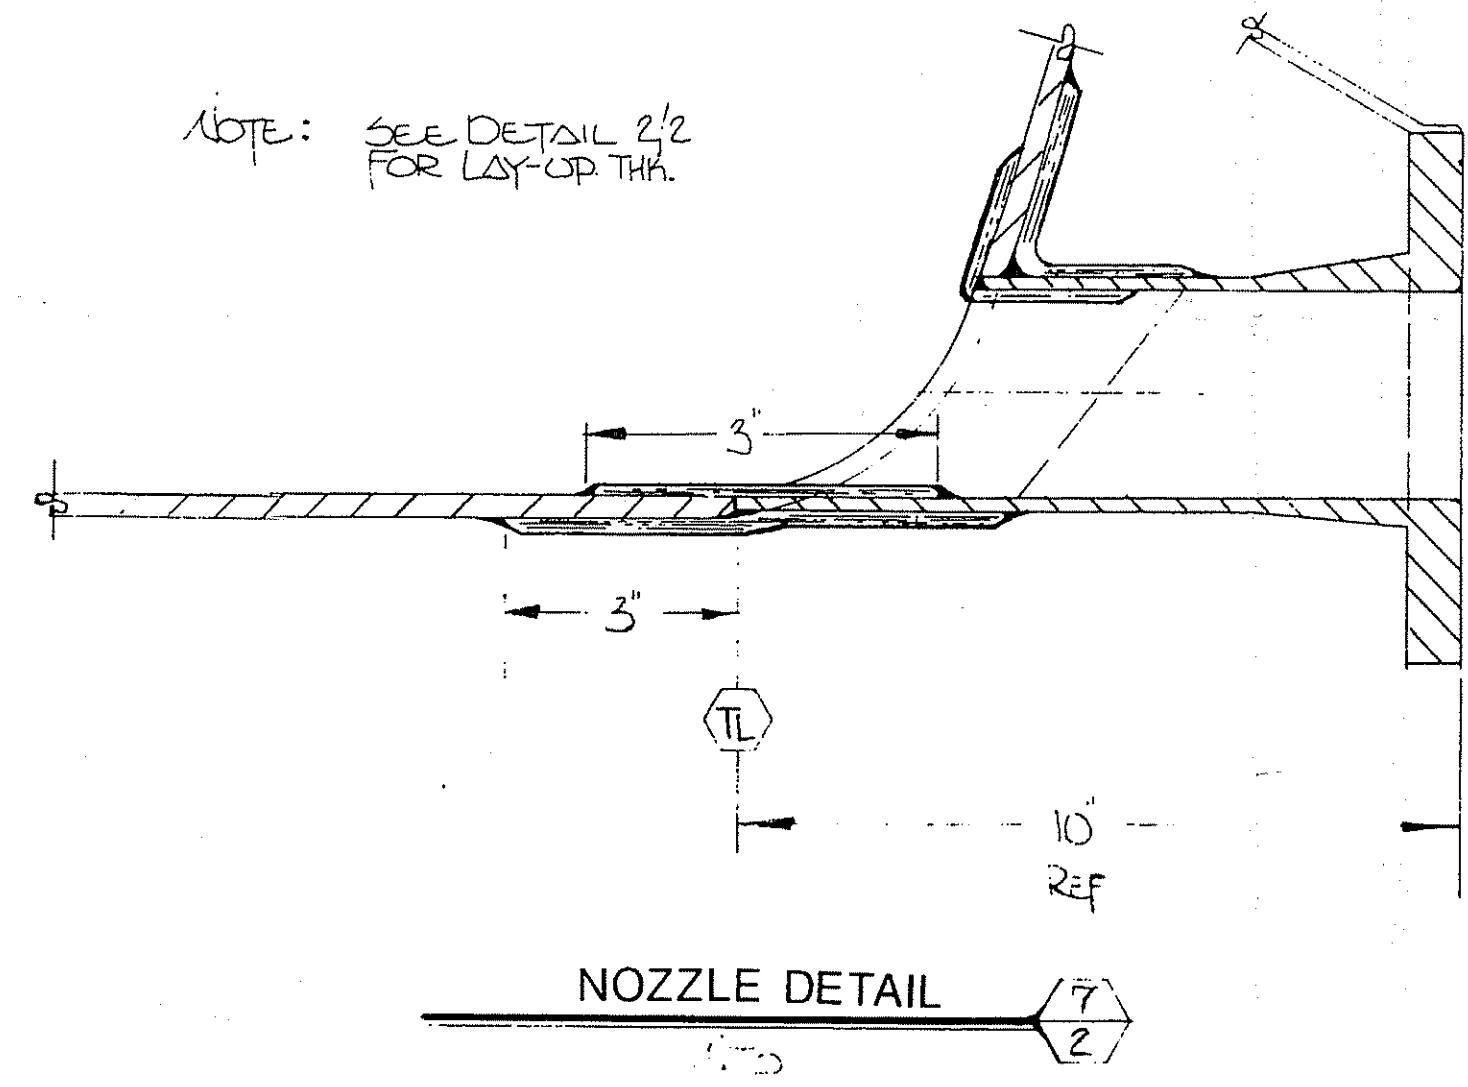
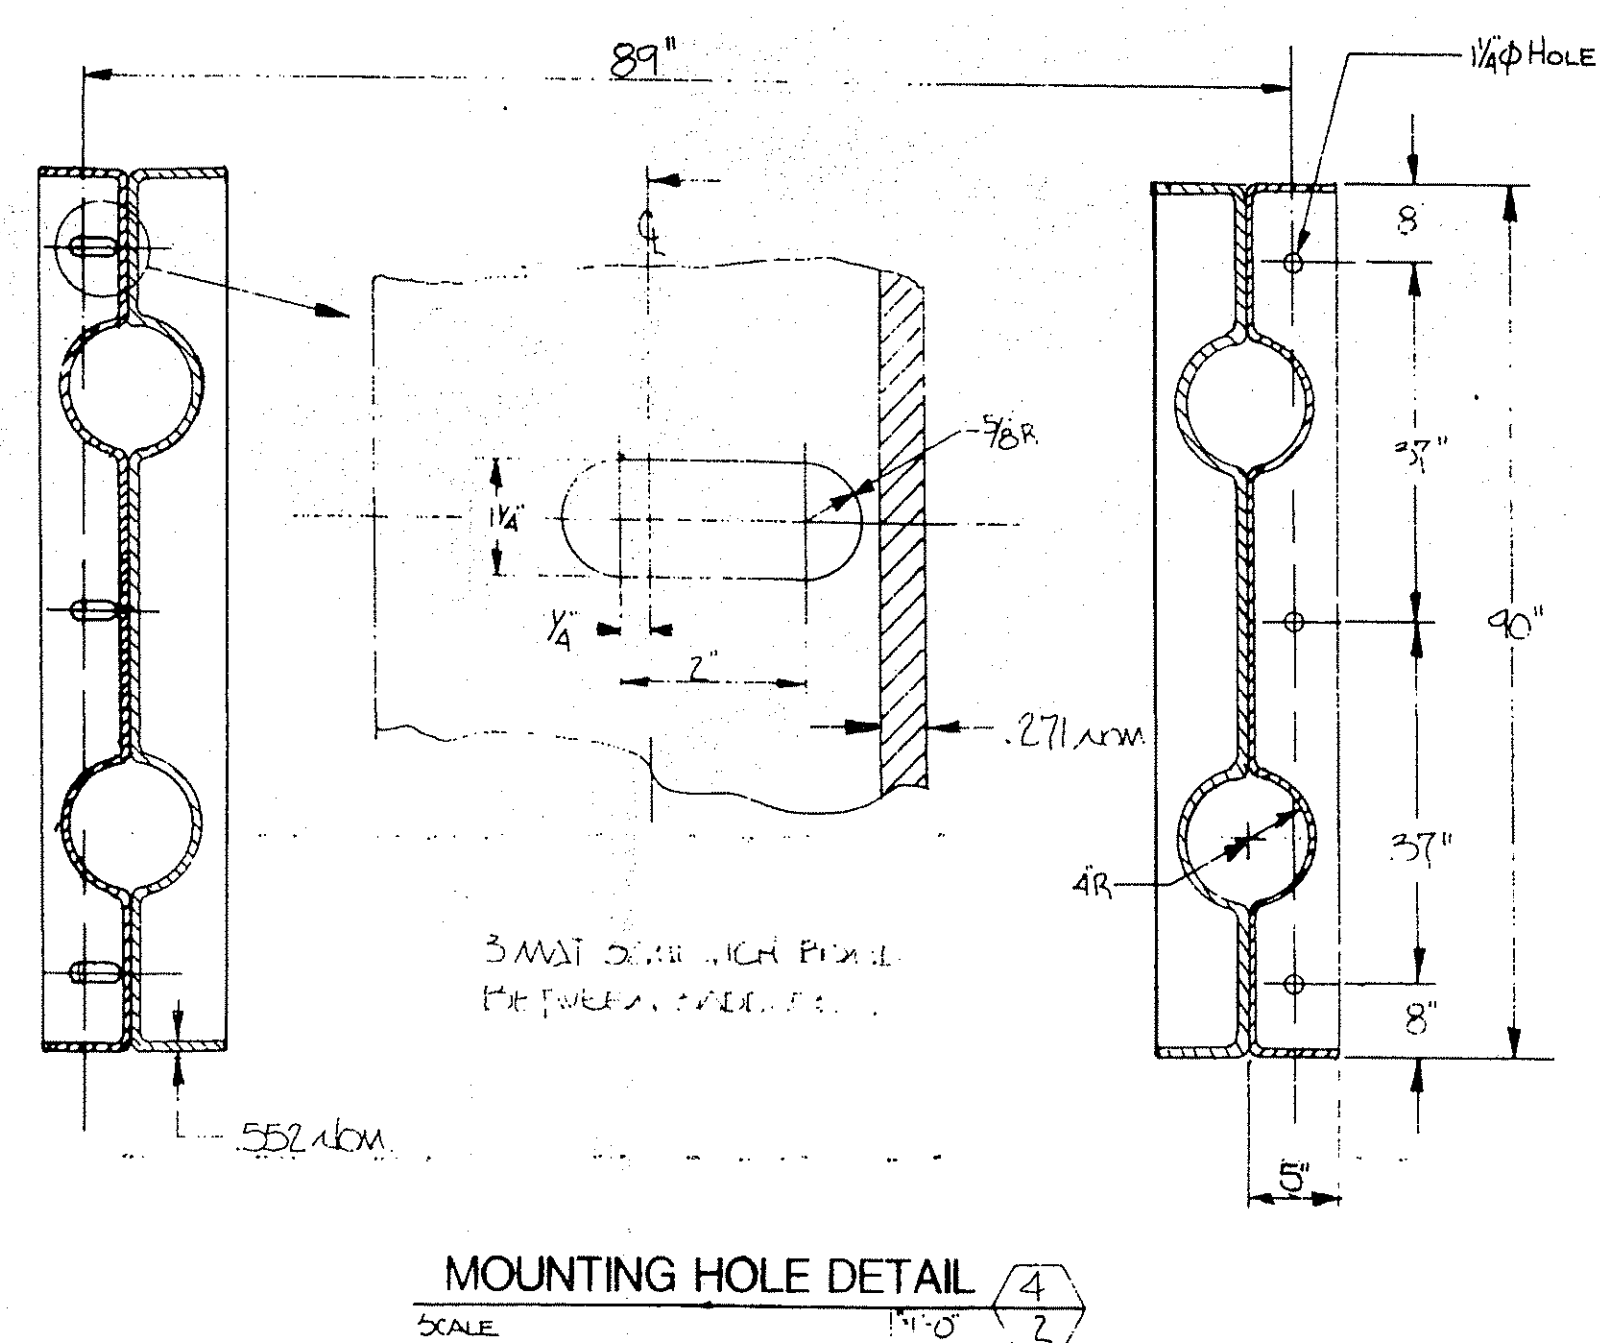
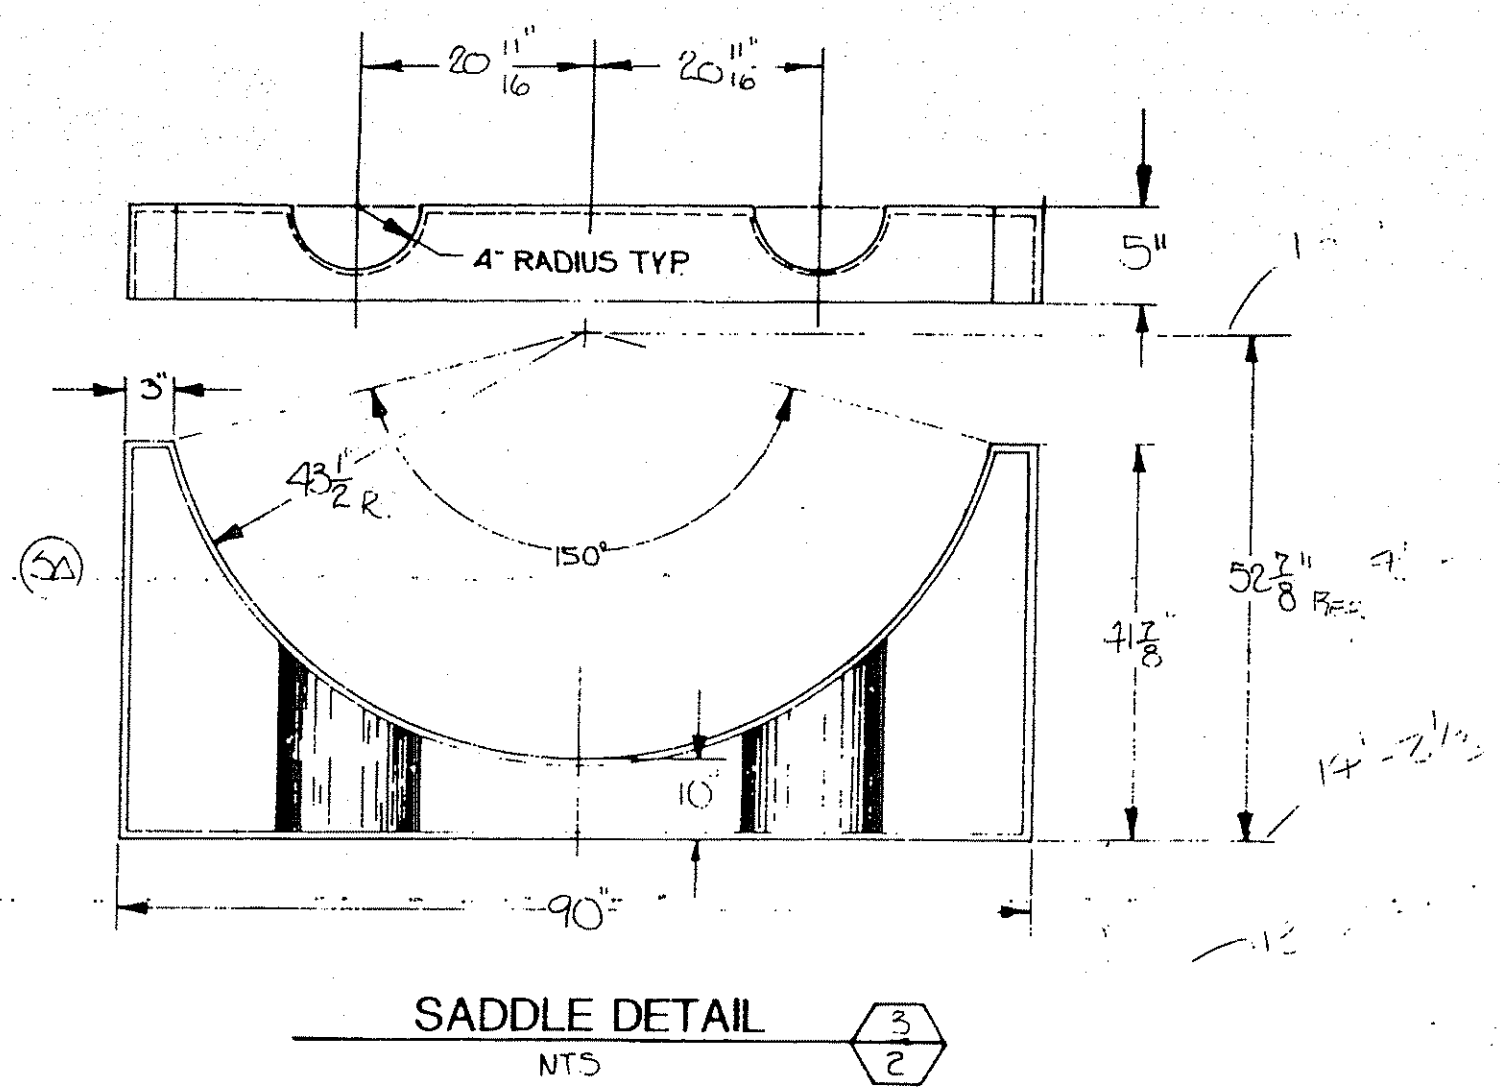
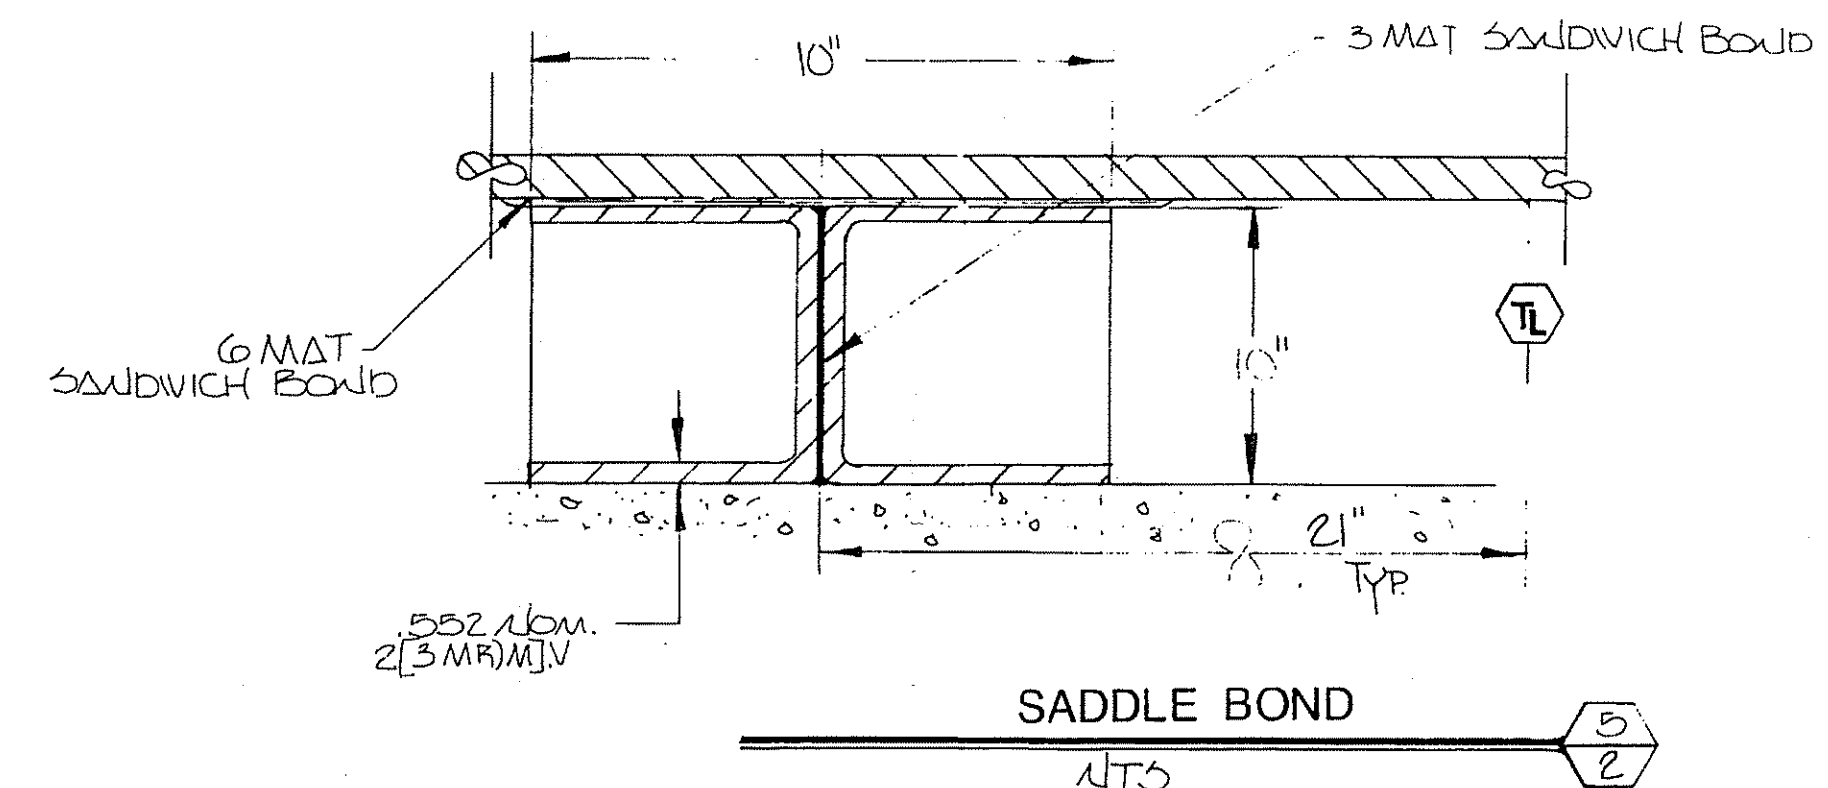


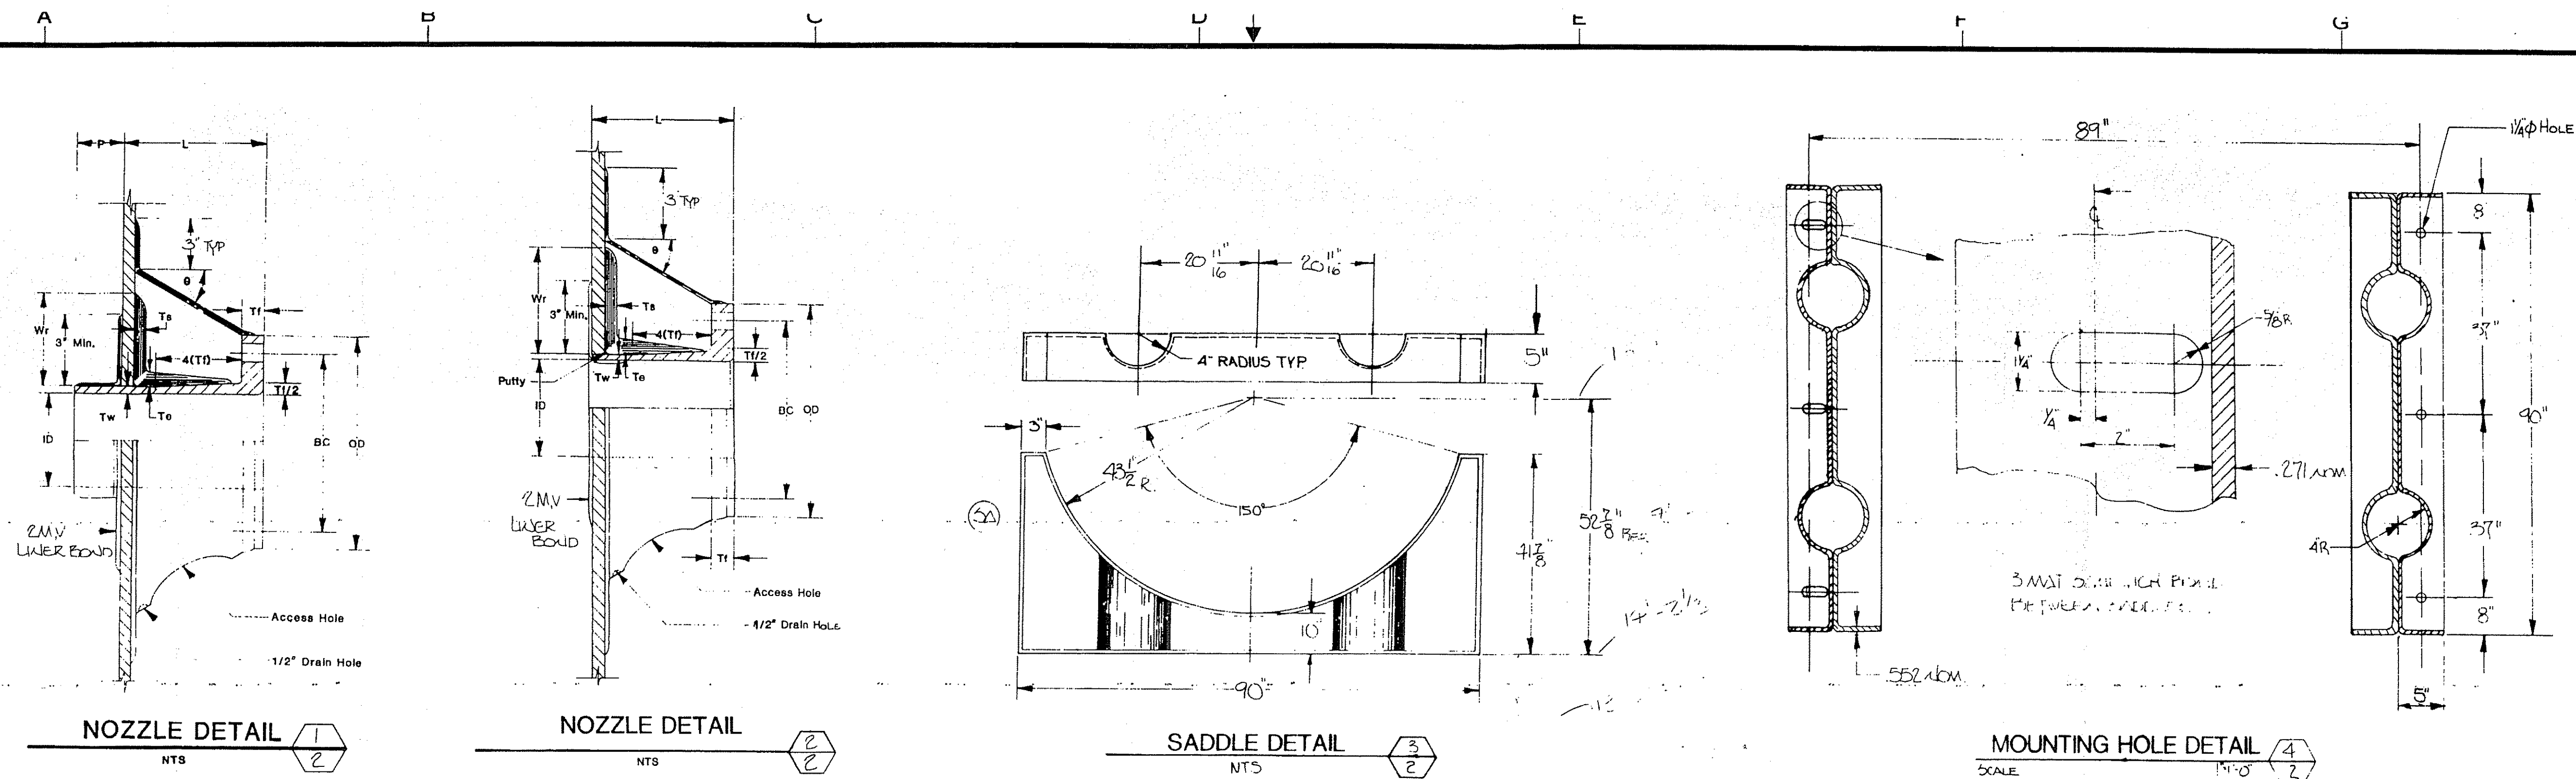

REVISIONS										REFERENCES				APPROVALS				MOBAY CHEMICAL CORPORATION ENGINEERING DEPARTMENT		PHORWITES CHILLED WATER TANK	AREA NOTED	D83-0704-M0776-2	REV 1
NO.	DATE	DESCRIPTION	BY	CHKD.	APPD.	NO.	DATE	DESCRIPTION	BY	CHKD.	APPD.	TITLE	DRAWING NO.	TITLE	DRAWING NO.	NAME	DATE	NAME	DATE				
1	10-7-87	FOR CUSTOMER APPROVAL	RAB		SRL																		
2	10-23-87	APPROVED FOR CONSTRUCTION	RAB		SRL																		