

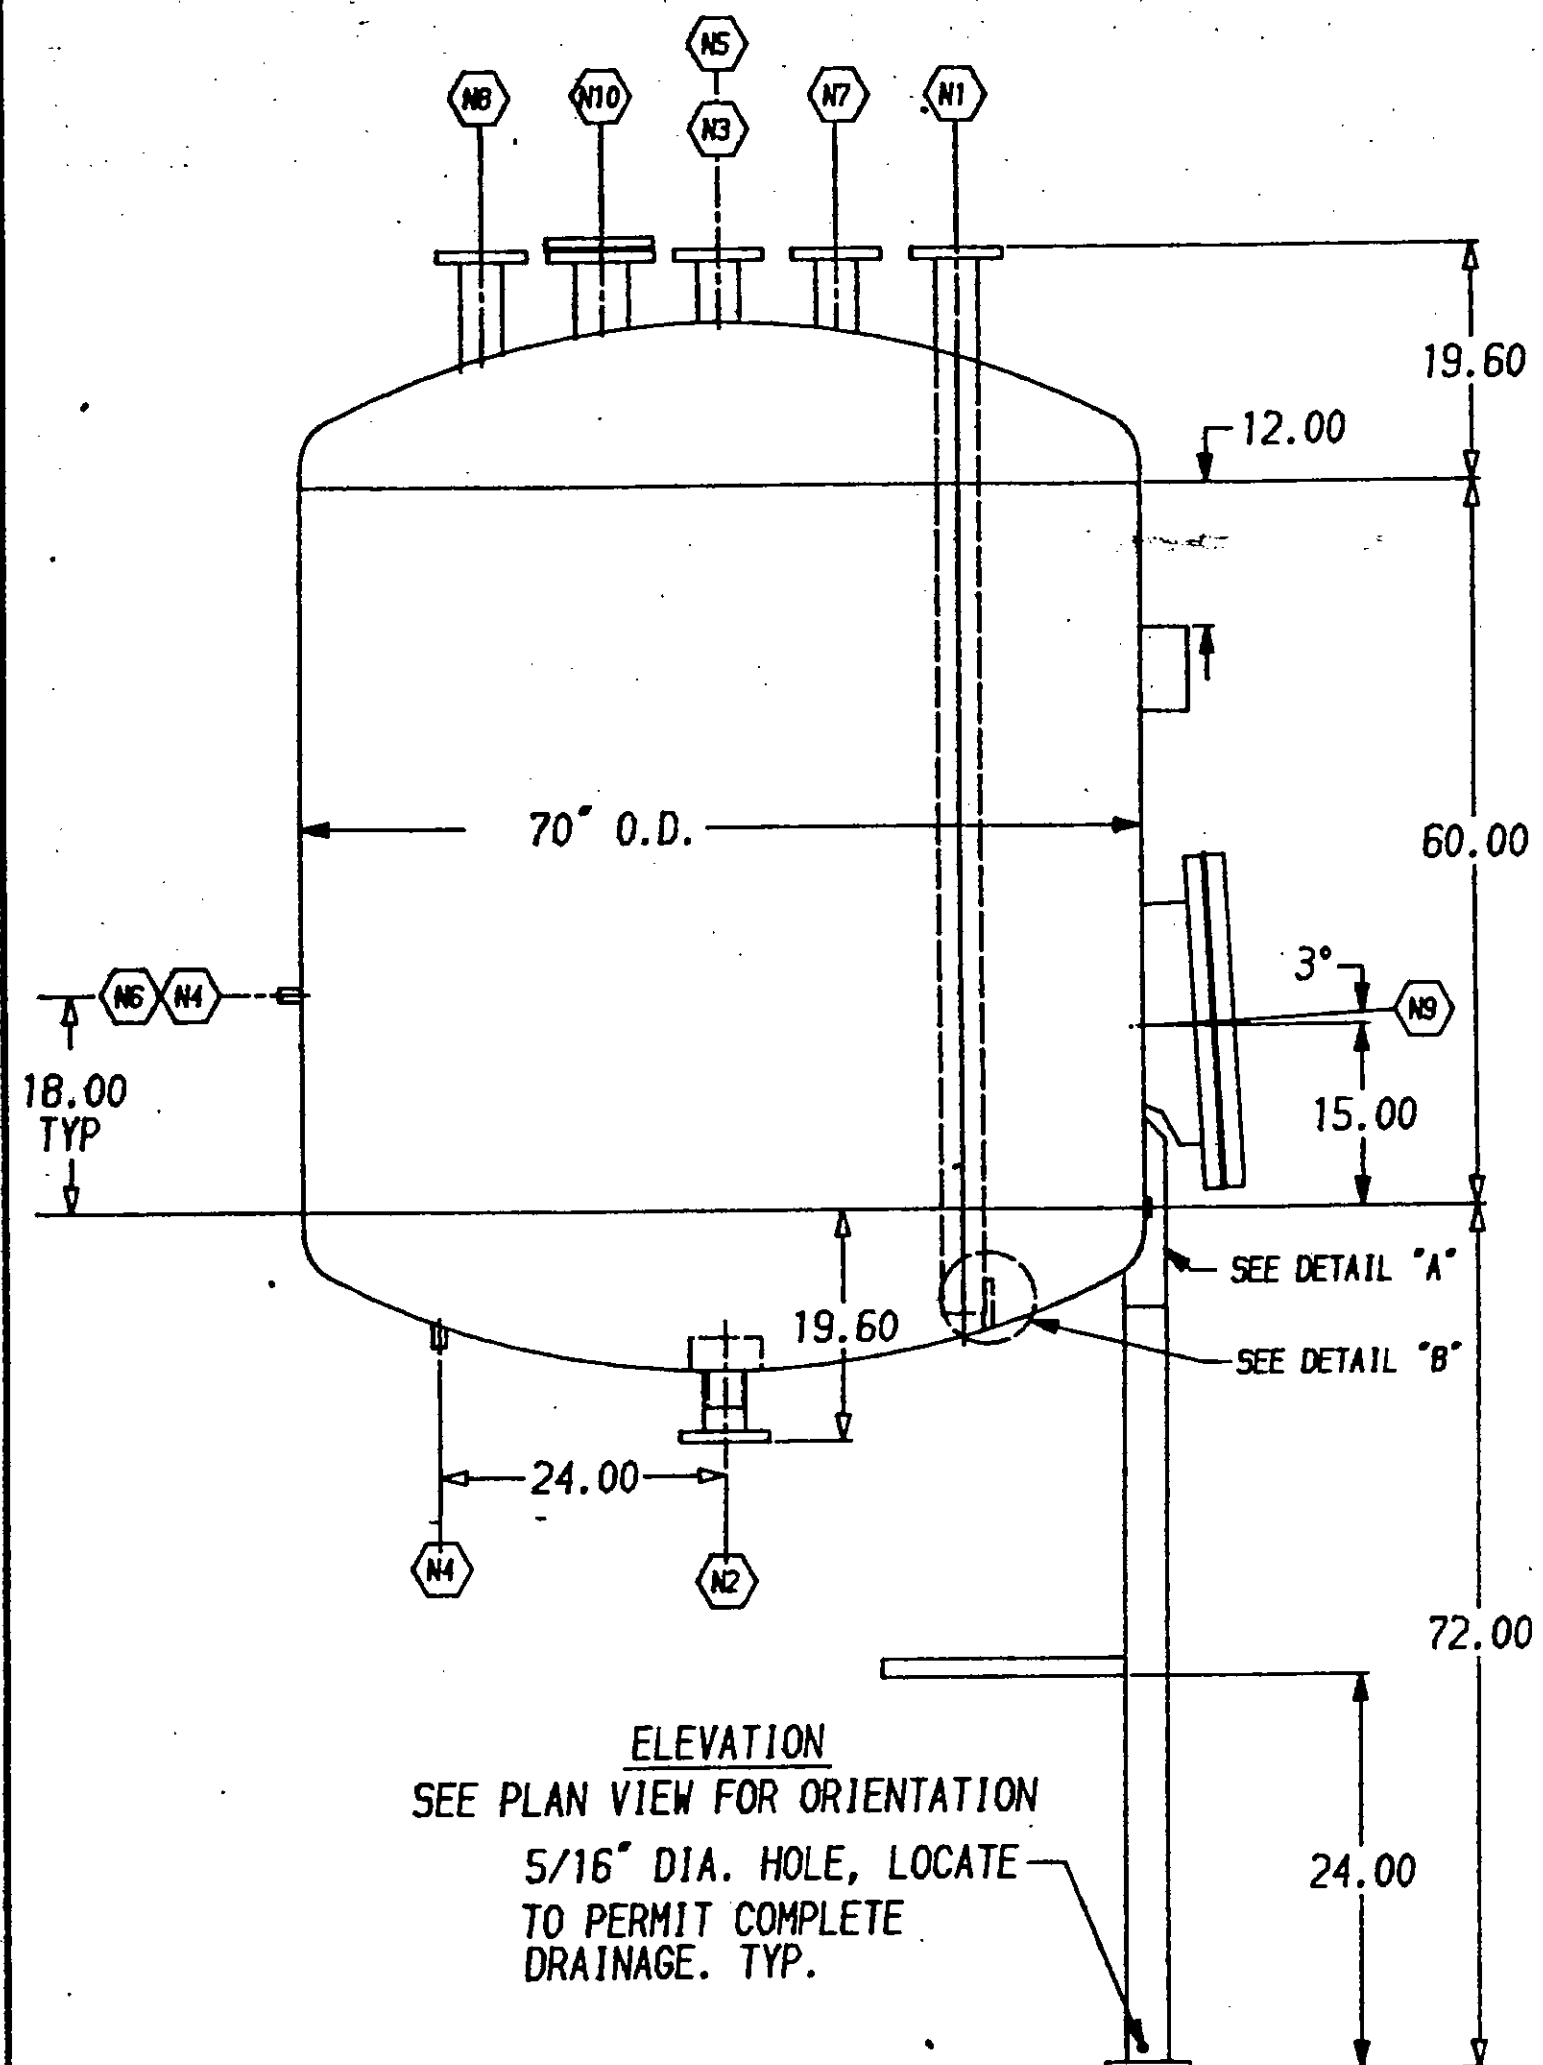
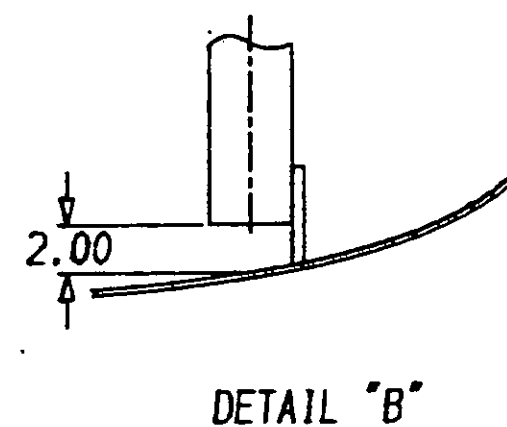


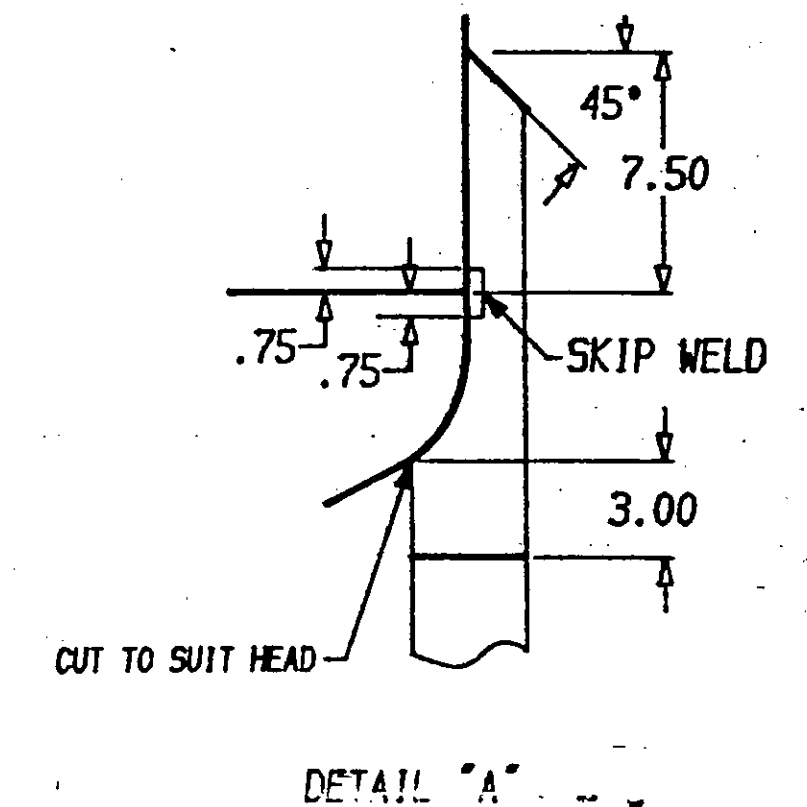

APV CREPACO  
TAG: 24-V-04A  
TONAWANDA, NY  
FEED TANK  
W.O. 20290

NAMEPLATE

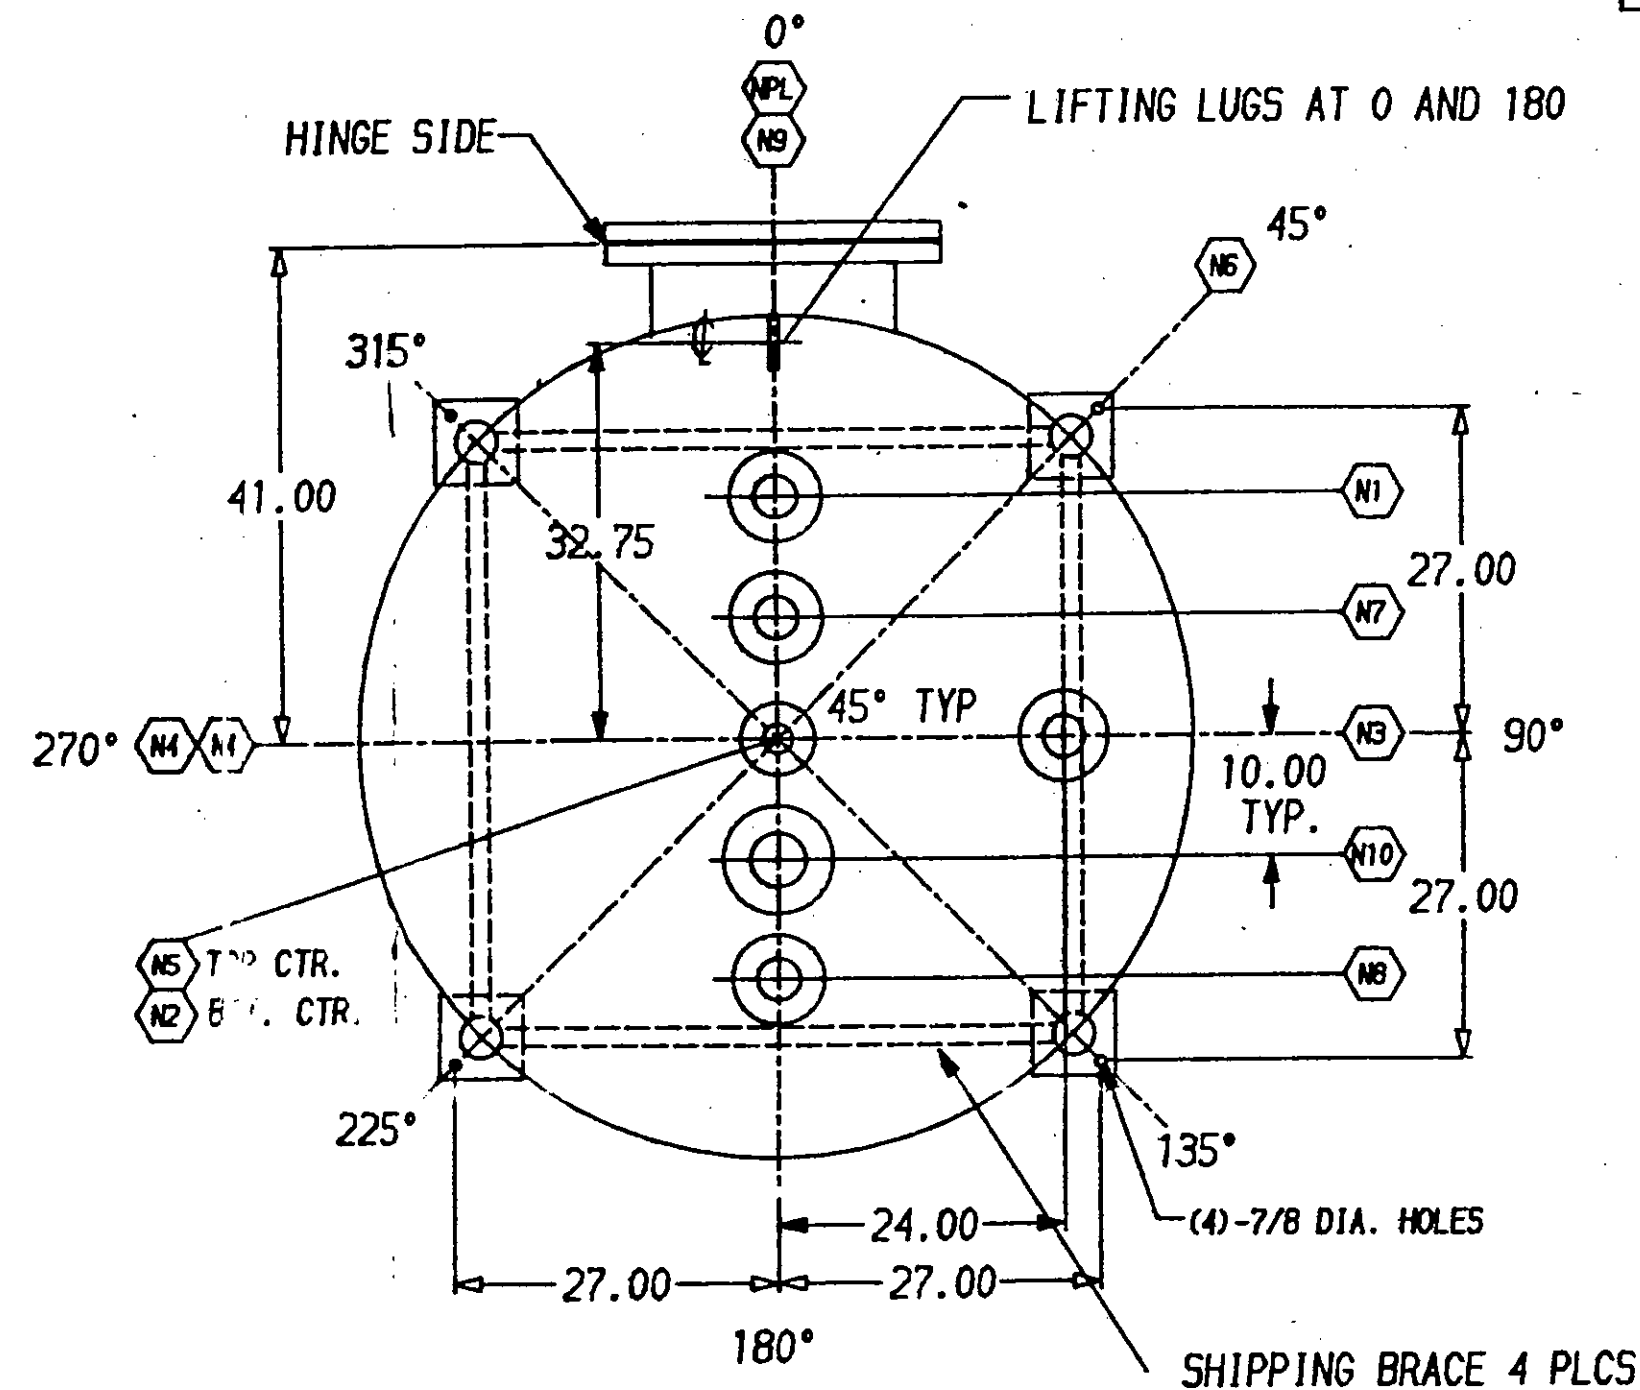

| DESIGN DATA      |                  |                    |                       |                  |
|------------------|------------------|--------------------|-----------------------|------------------|
|                  | TEST<br>PRESSURE | DESIGN<br>PRESSURE | DESIGN<br>TEMPERATURE | NO. OF<br>PASSES |
|                  | 75 PSI           | 50 PSI/FV          | 212°F                 | —                |
|                  |                  |                    |                       |                  |
| ASME "U-1" STAMP |                  |                    |                       |                  |

NOTES:

1. CONSTRUCT PER ASME CODE SECT. VIII, DIV. 1.
2. FOR WELD FINISH REFER TO PROCTOR & GAMBLE SPEC. E2A/11/05/RL ITEM 1 & 3.
3. VESSEL WEIGHTS: DRY WEIGHT- 2500#  
FLOODED WITH WATER-13,500#
4. ALL CARBON STEEL SURFACES ARE TO BE PRIMED WITH ONE COAT OF GLIDDEN #585 ZINC CHROMATE PRIMER  
NON DISCRETIONARY

|     |  |   |  |      |  |          |  |          |  |
|-----|--|---|--|------|--|----------|--|----------|--|
| E   |  | D |  | C    |  | B        |  | A        |  |
| Rev |  | E |  | Date |  | Revision |  | Revision |  |
| E   |  | D |  | C    |  | B        |  | A        |  |
| Rev |  | E |  | Date |  | Revision |  | Revision |  |

|                |  |              |  |                   |  |                   |  |            |  |
|----------------|--|--------------|--|-------------------|--|-------------------|--|------------|--|
| SUPER SEDED    |  | APV          |  | APV Crepaco, Inc. |  | Date: 25 APR 1988 |  | W.O. 20290 |  |
| Scale: 3/4"=1' |  | Sheet 1 of 1 |  | 3.20290.7501      |  |                   |  |            |  |

Note: This information is confidential and is the property of APV Crepaco, Inc. It shall not be reproduced in any manner.

100713