
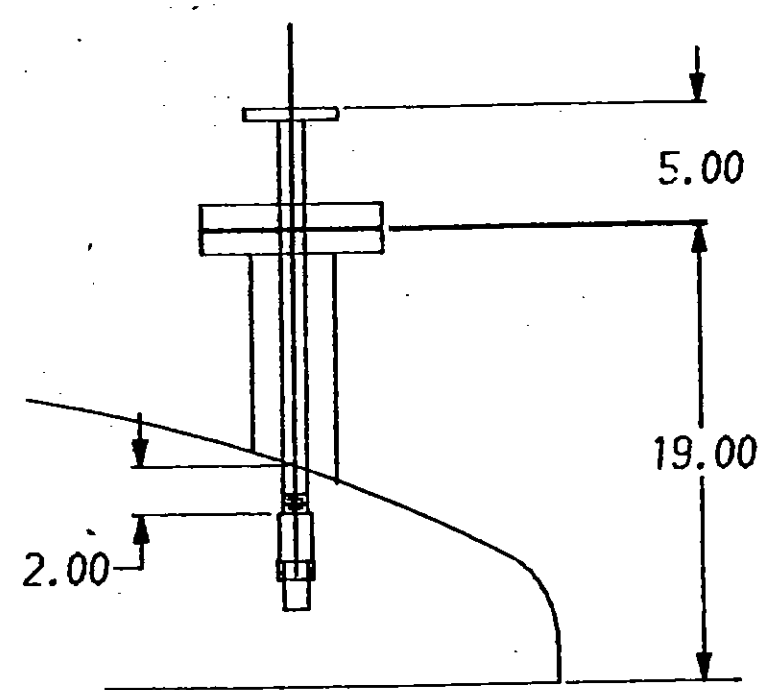
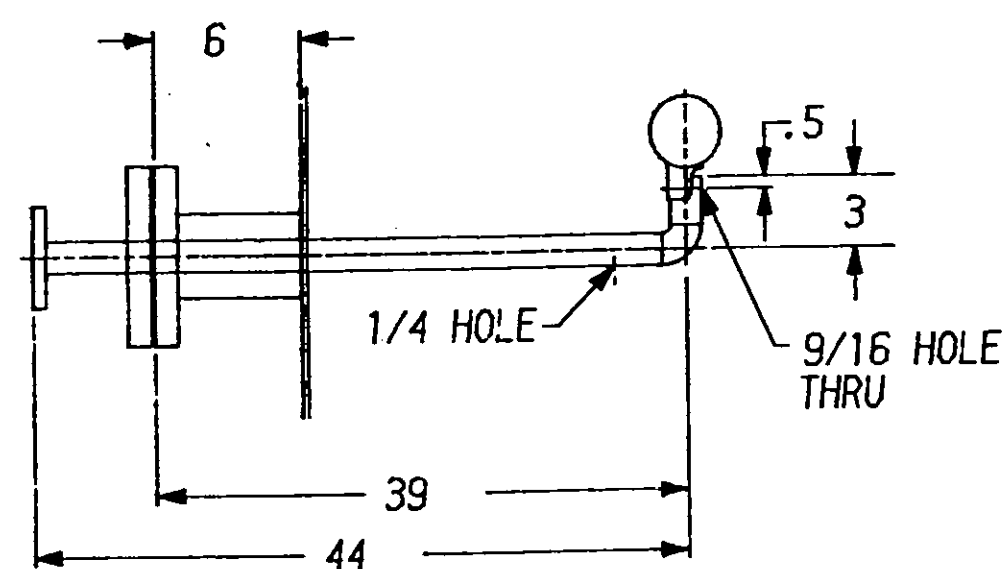
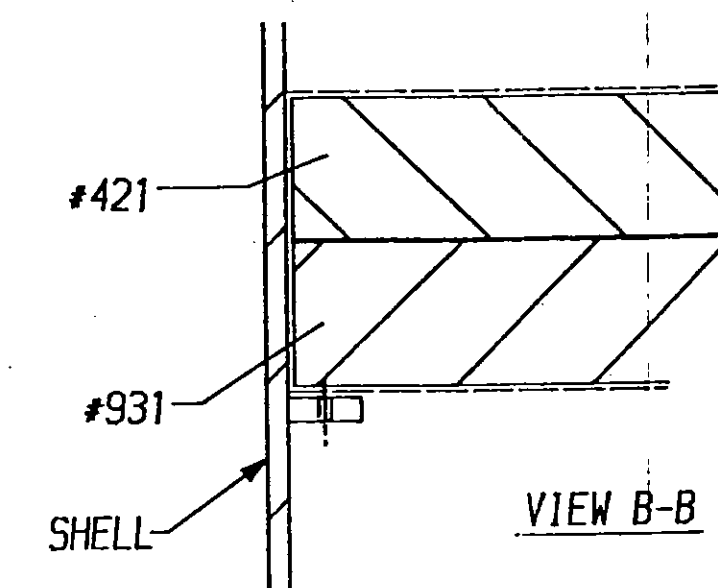



NOZZ	QTY	DESCRIPTION	SCHED	REMARKS
N1	1	20"-50# R.F.		LIQ/VAPOR IN
N2	1	20"-50# R.F.		VAPOR OUT
N3	1	6"-150# L.J.FLG.	10S	LIQUID OUT
N4	2	20"-50# MANWAY		APV STD.
N5	5	3"-150# L.J.FLG.	40S	CIP
N6	1	4"-150# L.J.FLG.	40S	SAFETY DEVICE
N7	1	3"-150# L.J.FLG.	40S	LEVEL TRANS
N8	1	1/2"-3000# NPT		PRESS TRANS
N9	1	6"-150# L.J.FLG.	10S	LIQUID IN
N10	1	1"-150# L.J.FLG.	40S	T.I.
N11	1	1-1/2" 150# L.J.FLG.	40S	CIP
NPL	1	S/S NAMEPLATE	S/S	SEE DETAIL

DETAIL C
TYP. (4)-PLACES


DETAIL B

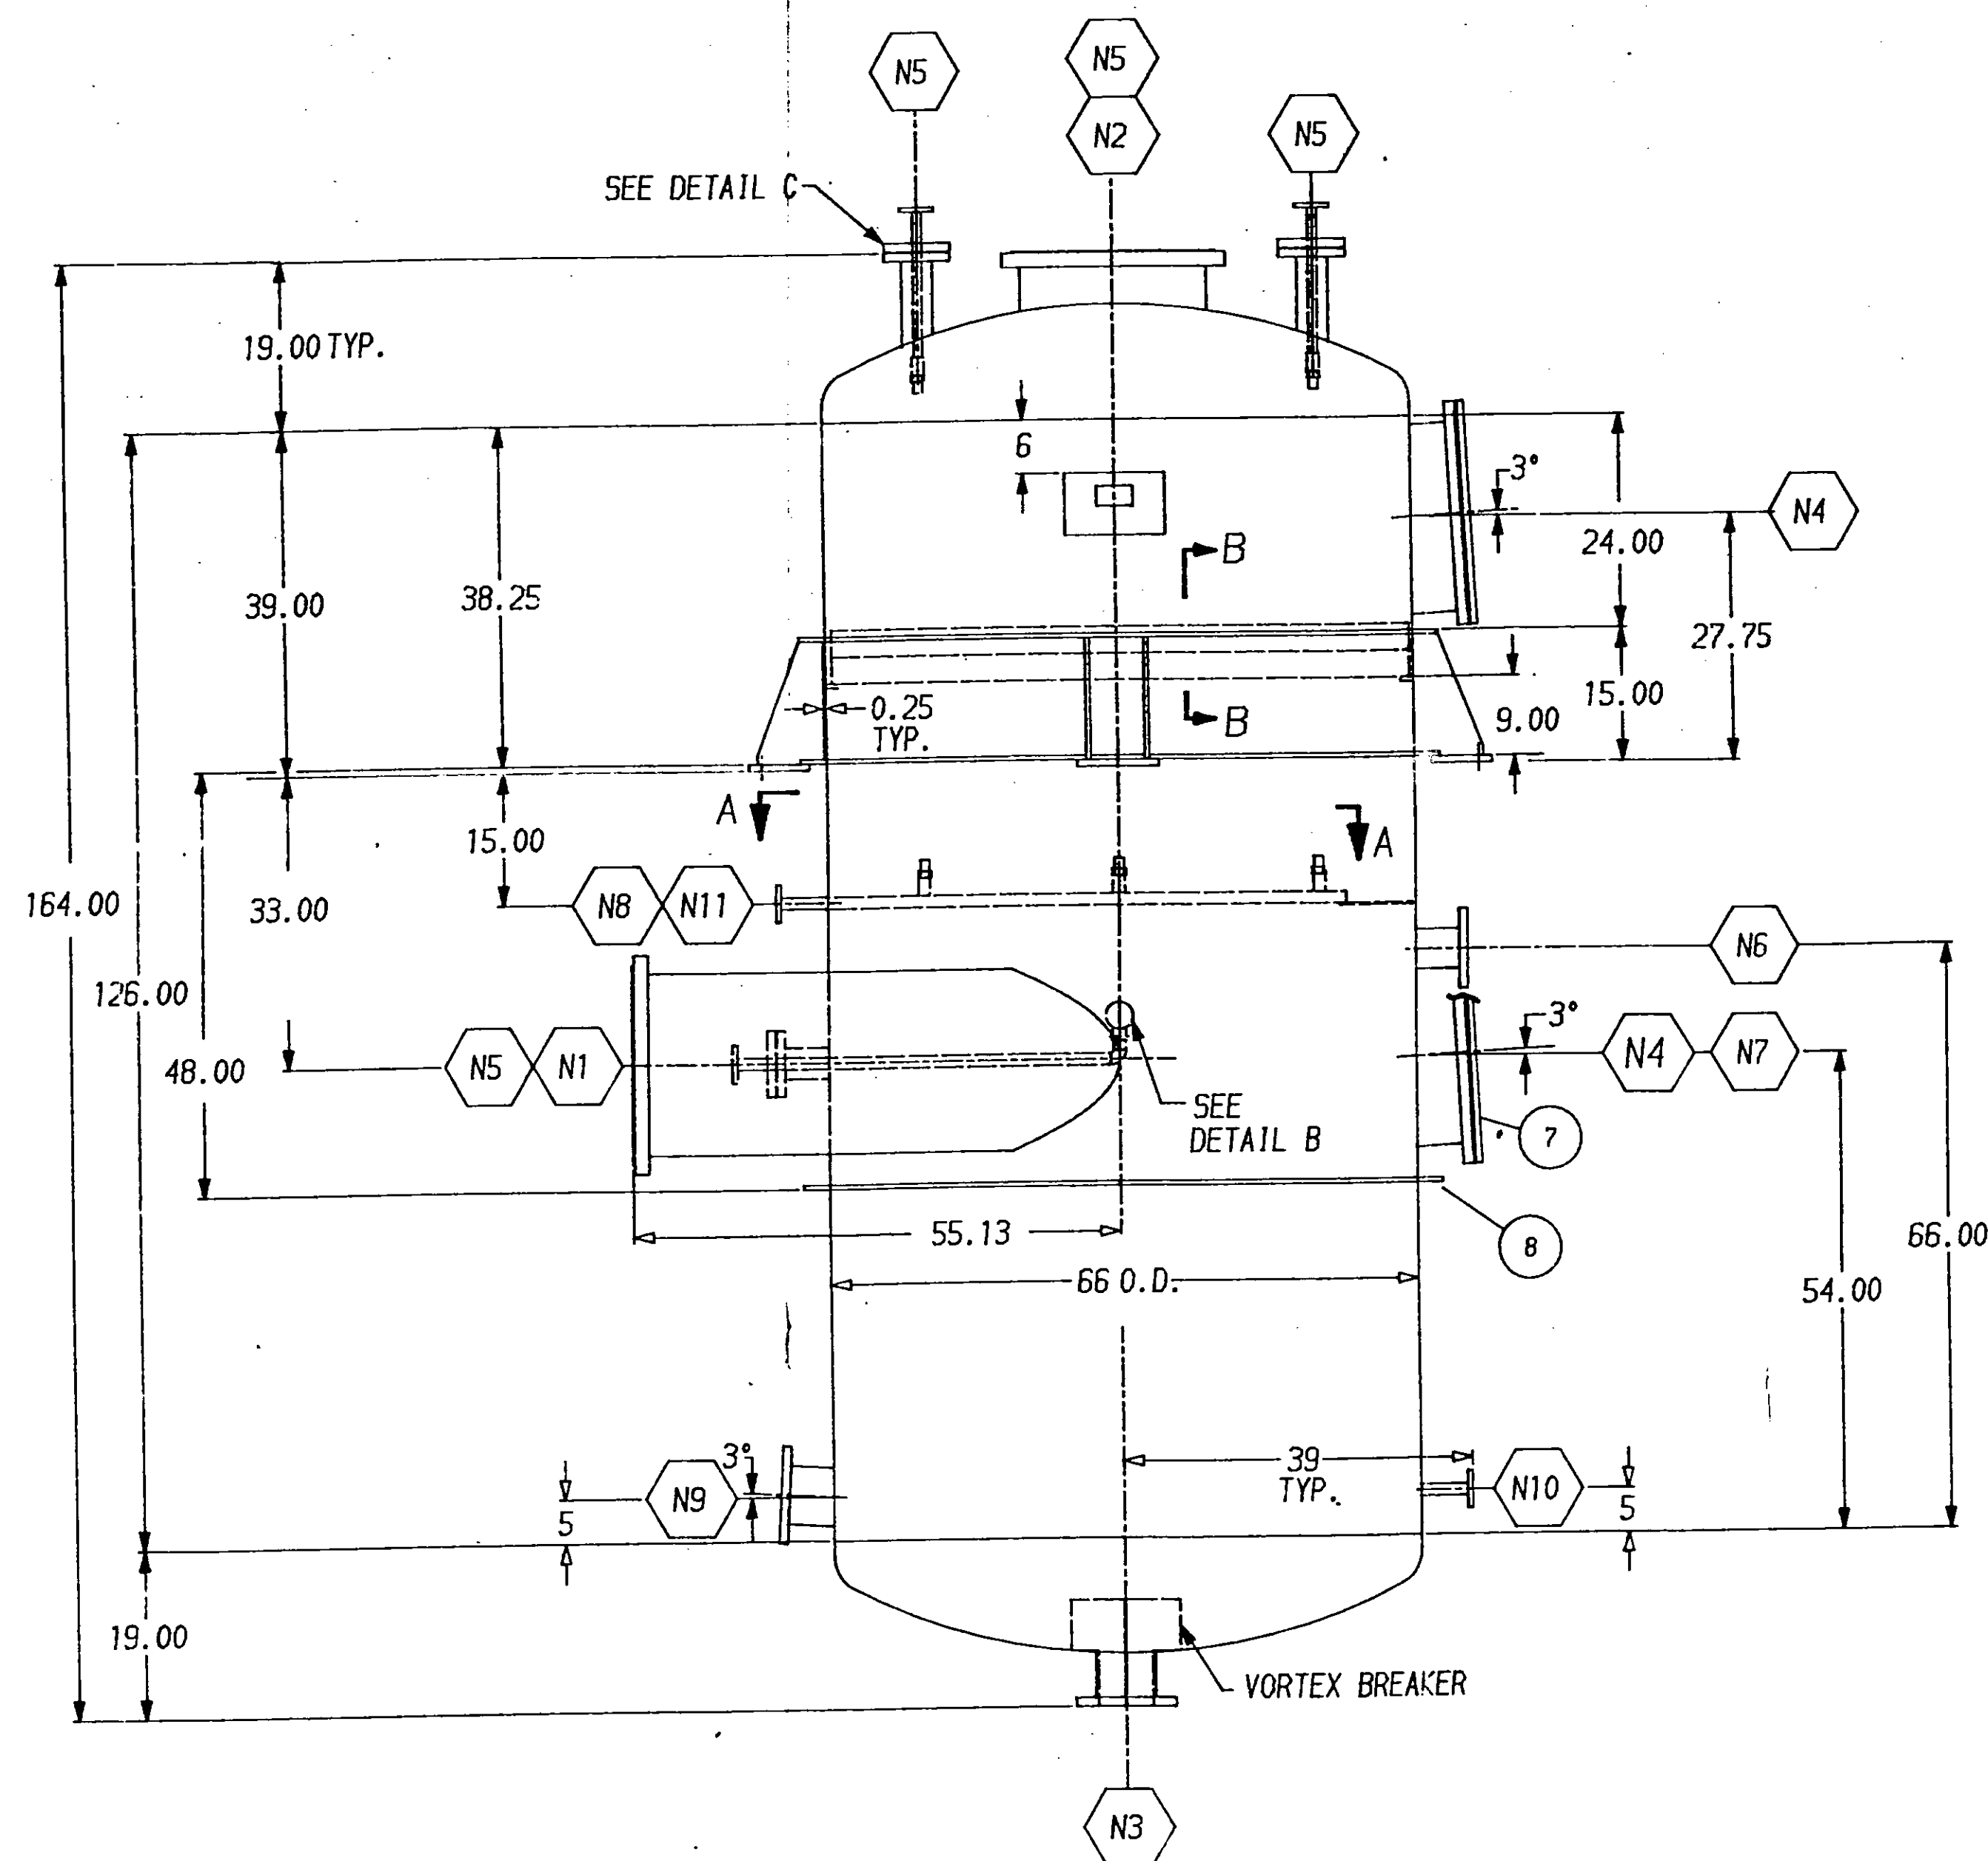

VIEW B-B

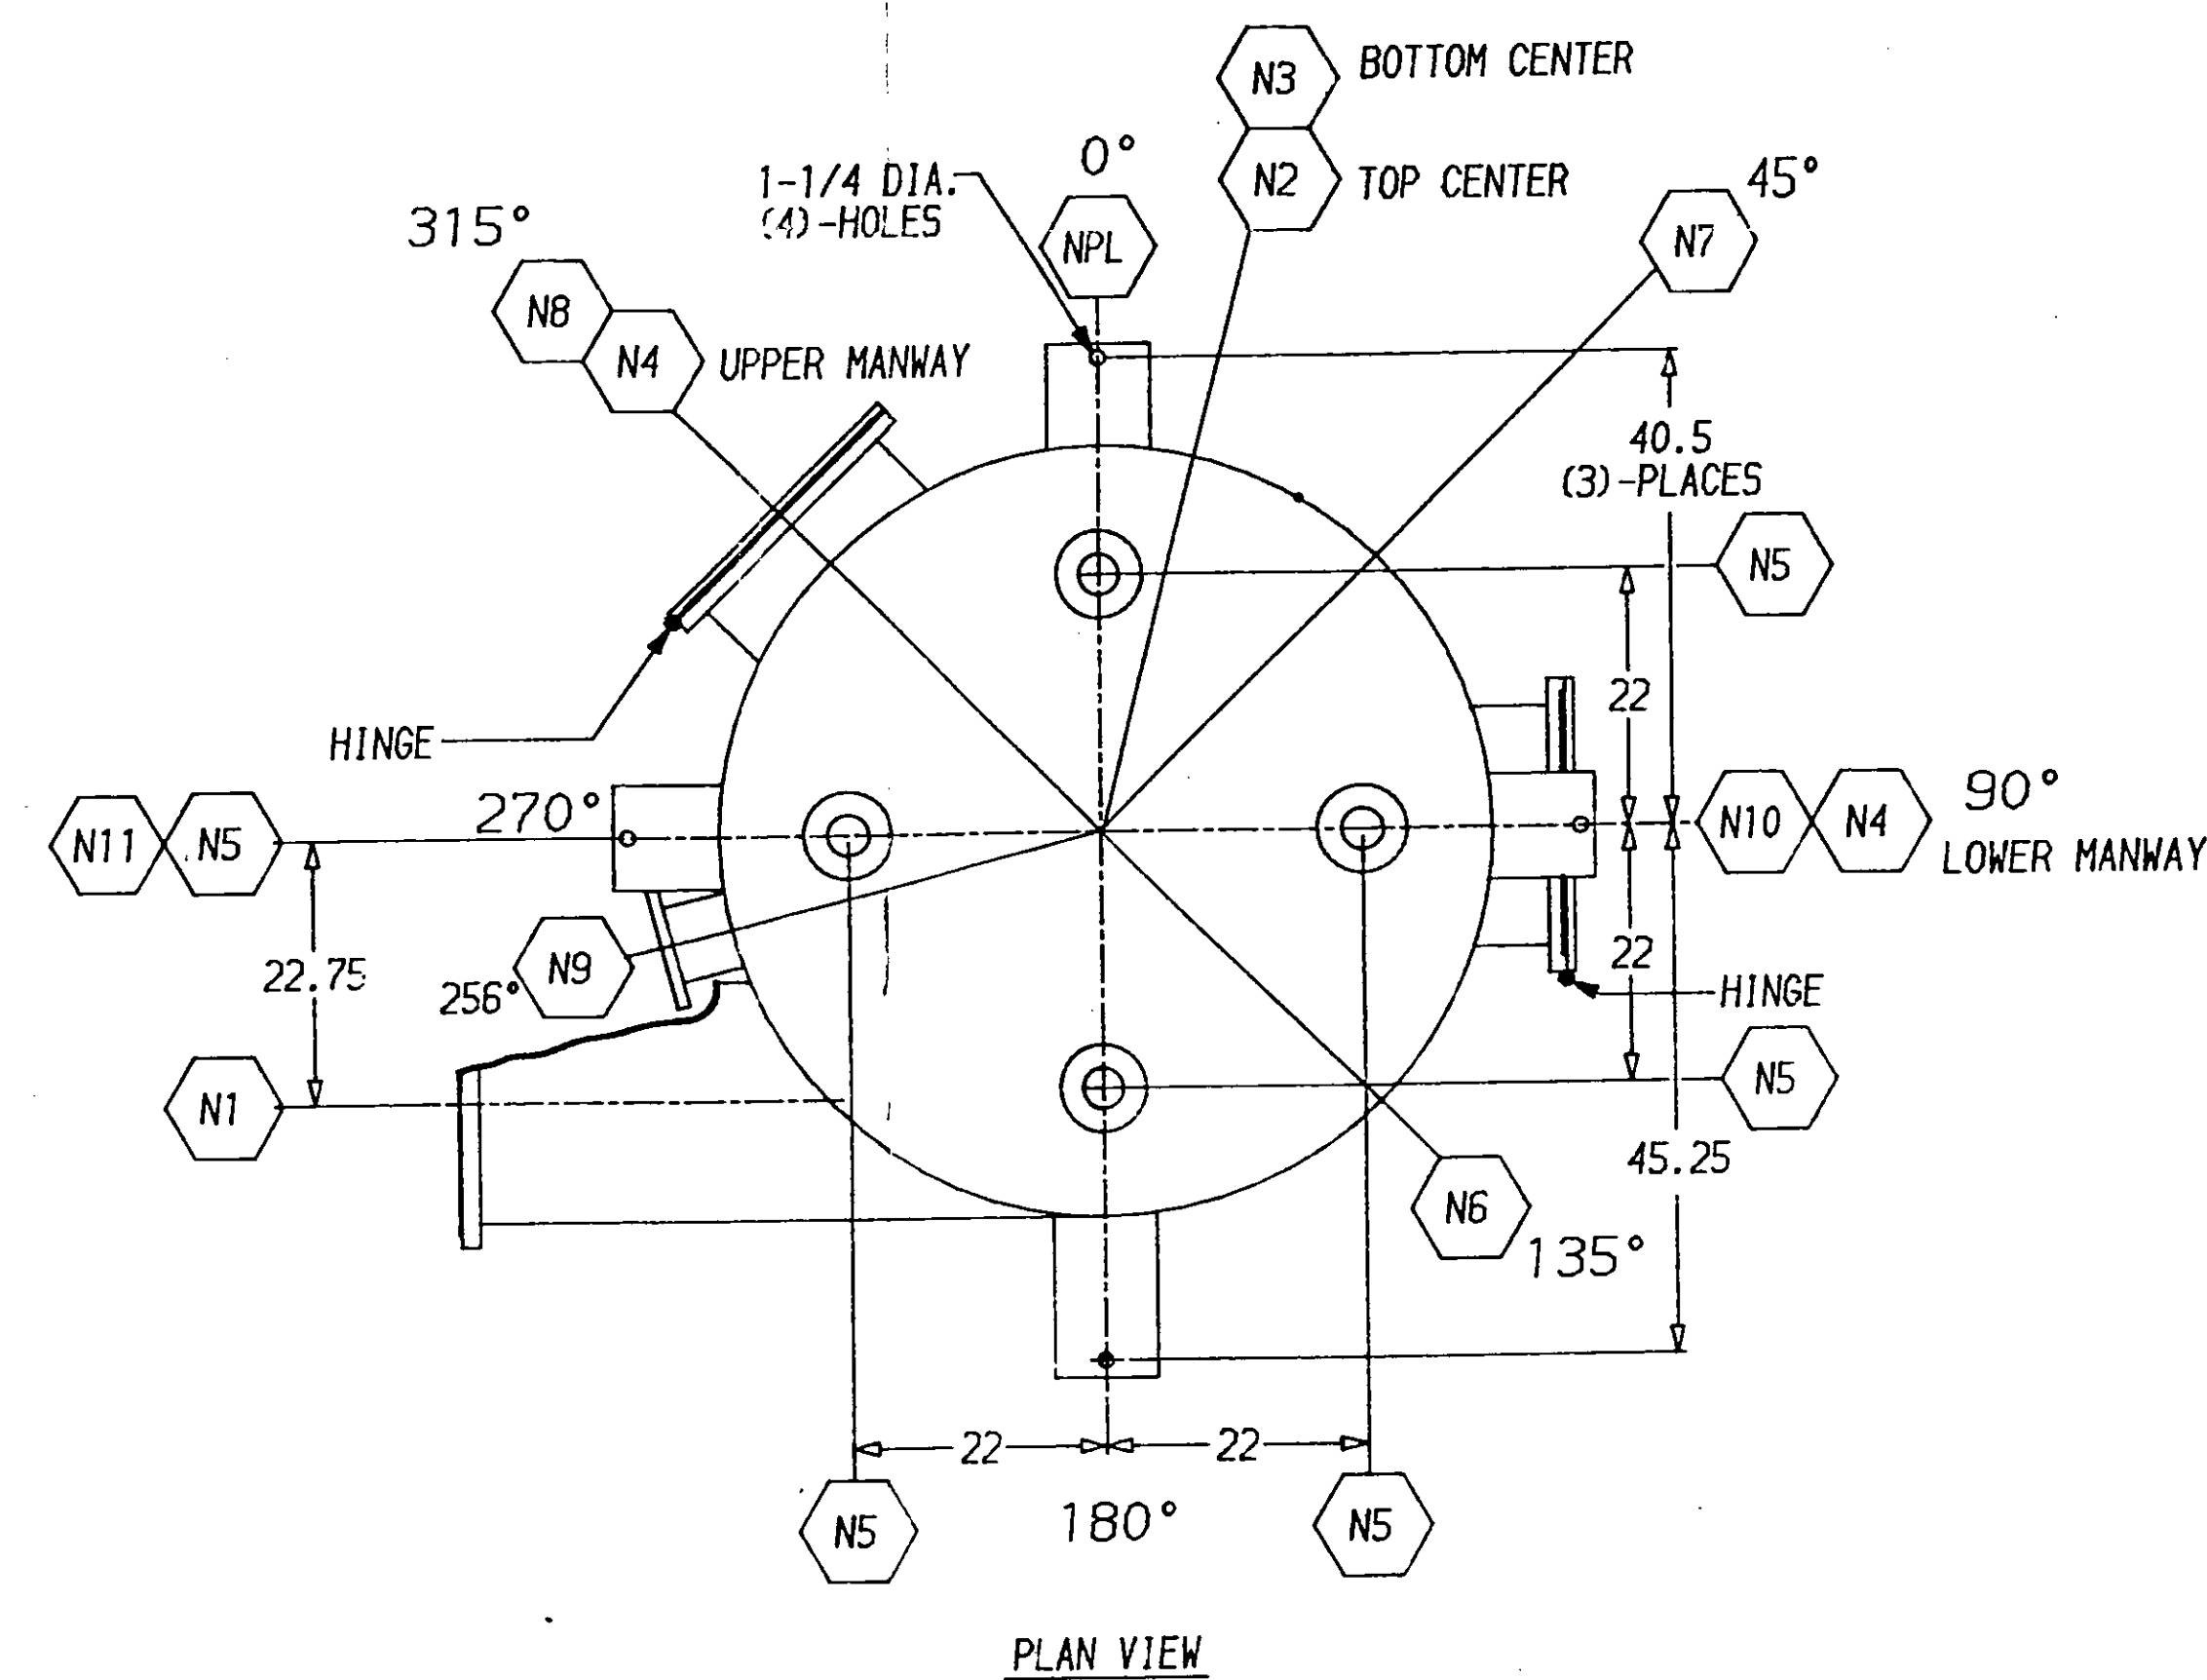

PLAN VIEW

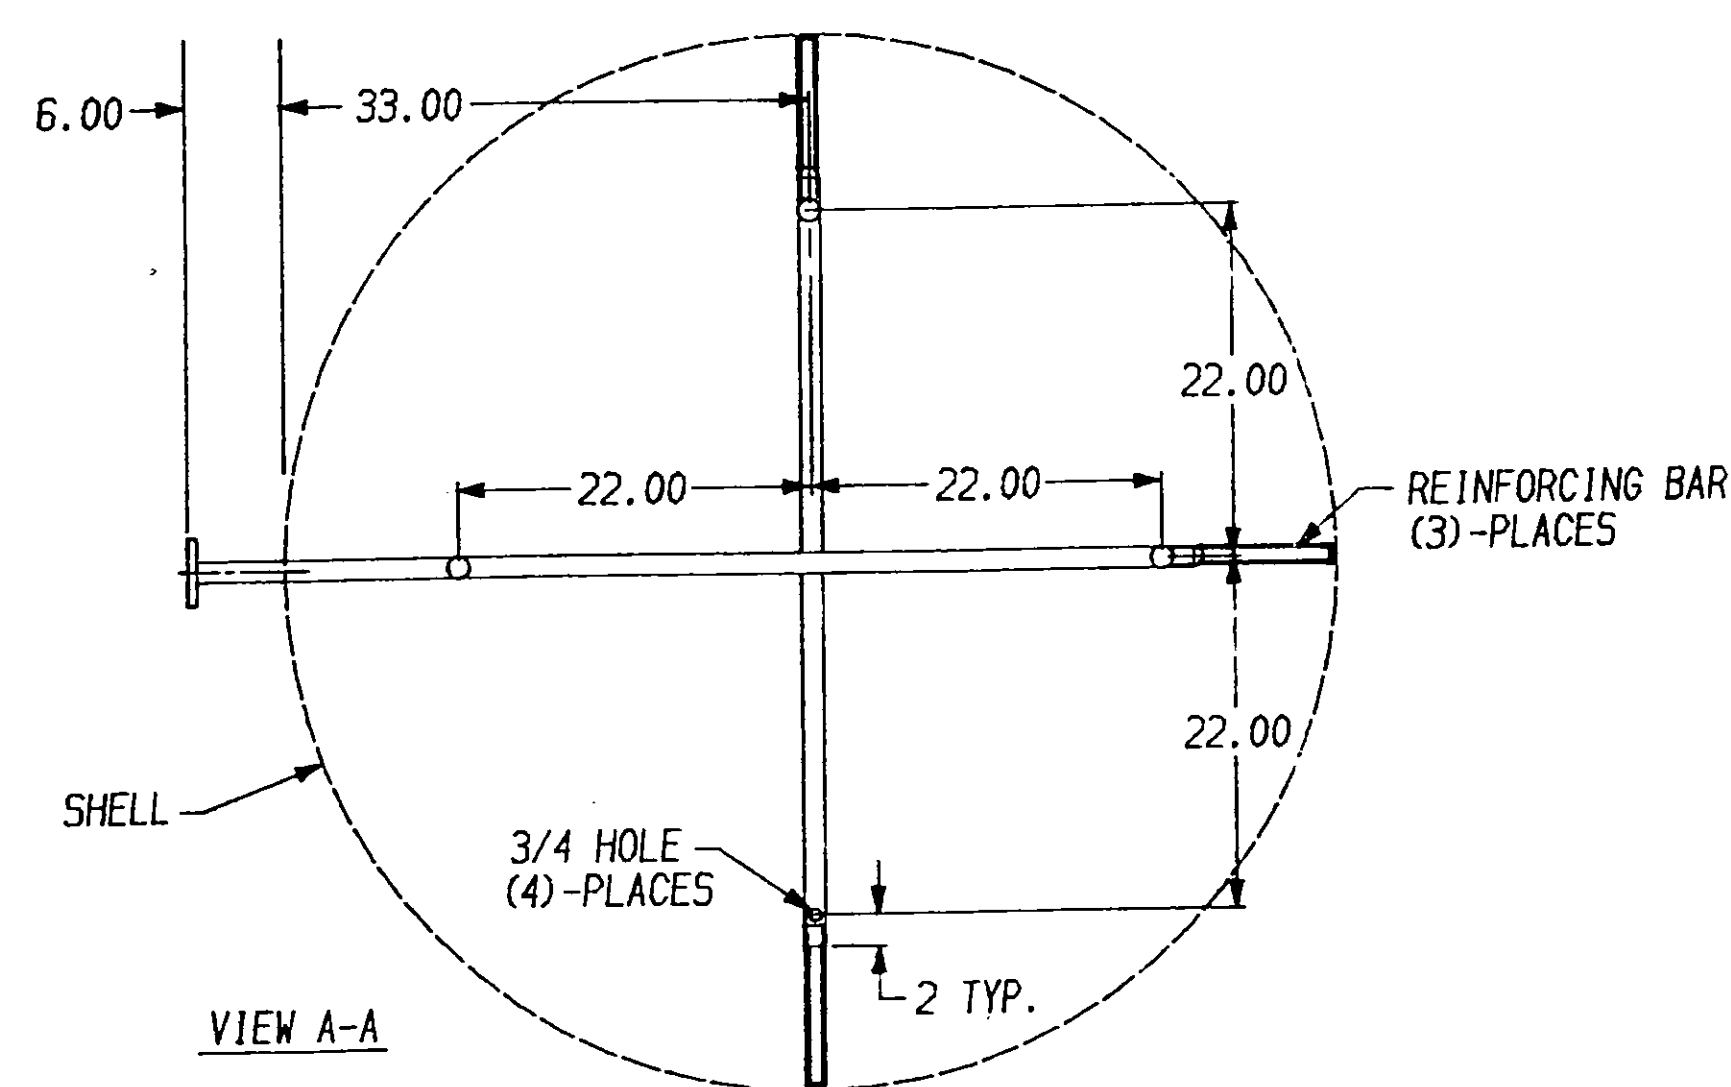

VIEW A-A

ISSUED
APR 28 1988


A.P.V. CREPACO, INC.

DESIGN DATA			
TEST PRESSURE	DESIGN PRESSURE	DESIGN TEMPERATURE	NO. OF PASSES
75 PSI	50 PSI/FV	212°F	
ASME "U-1" STAMP			

NOTES:

1. CONSTRUCT PER ASME CODE SECT. VIII, DIV. 1.
2. FOR WELD FINISH REFER TO PROCTOR & GAMBLE SPEC. E2A/11/05/RL ITEM 1 & 3.
3. VESSEL WEIGHTS: DRY WEIGHT- 7000#
FLOODED WITH WATER-24250#
4. ALL CARBON STEEL SURFACES ARE TO BE PRIMED WITH ONE COAT OF GLIDDEN #585 ZINC CHROMATE PRIMER
5. SEE PLAN VIEW FOR NOZZLE ORIENTATIONS

PV-10621-1

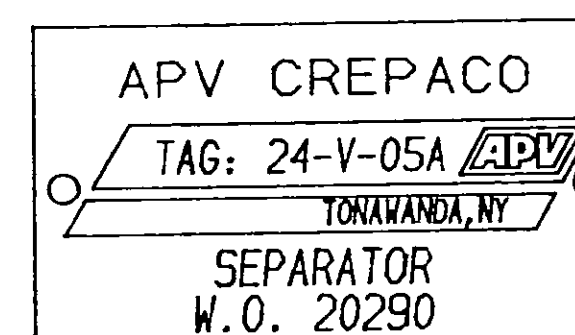

NAMEPLATE

Rev	By	Date	Revision	Drawn By	Checked By	Date	Scale	Sheet	W.O.	Rev.
E										
D										
C										
B										
A										
APV CREPACO, INC.				APV		TITLE				
Tonaawanda, NY				APV Crepaco, Inc.		SEPARATOR ASSEMBLY				
						CUSTOMER DRAWING				
						PROCTOR AND GAMBLE				
						Date: 25 APR 1988 W.O. 20290				
						Scale: NTS Sheet 1 of 1				
						4. 20290. 7201				

Note: This information is confidential and is the property of APV Crepaco, Inc. It shall not be reproduced in any manner.

NONDISCRETIONARY
UNTIL SUPERSEDED