



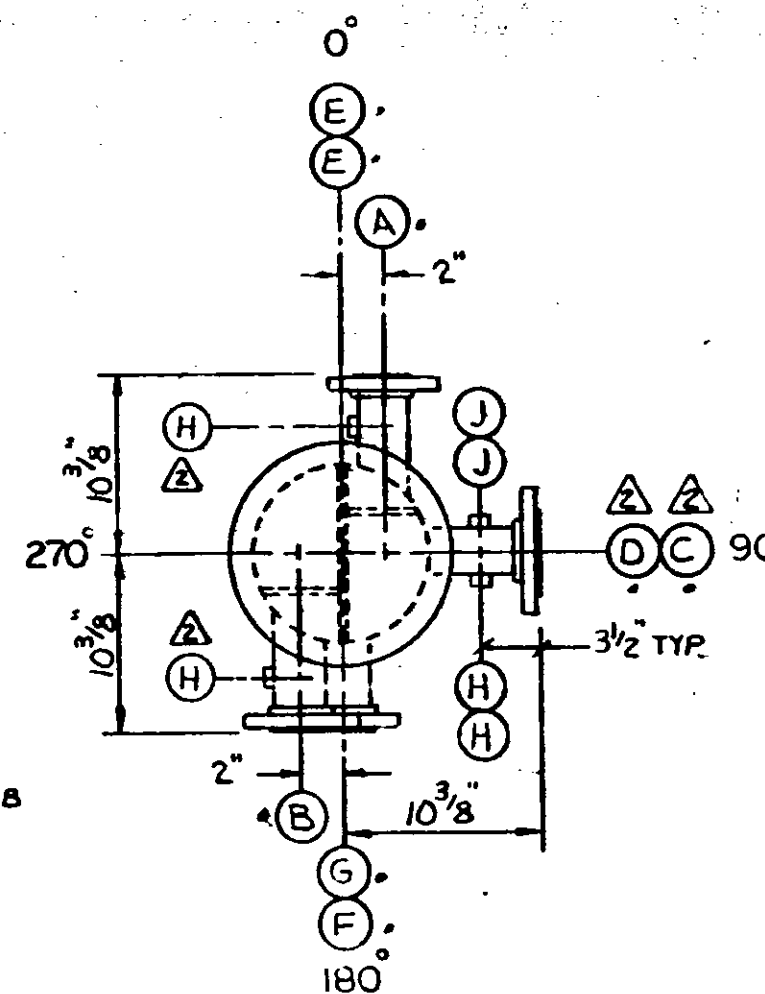

L. Krull 12-17-82
CHIEF ENGINEER

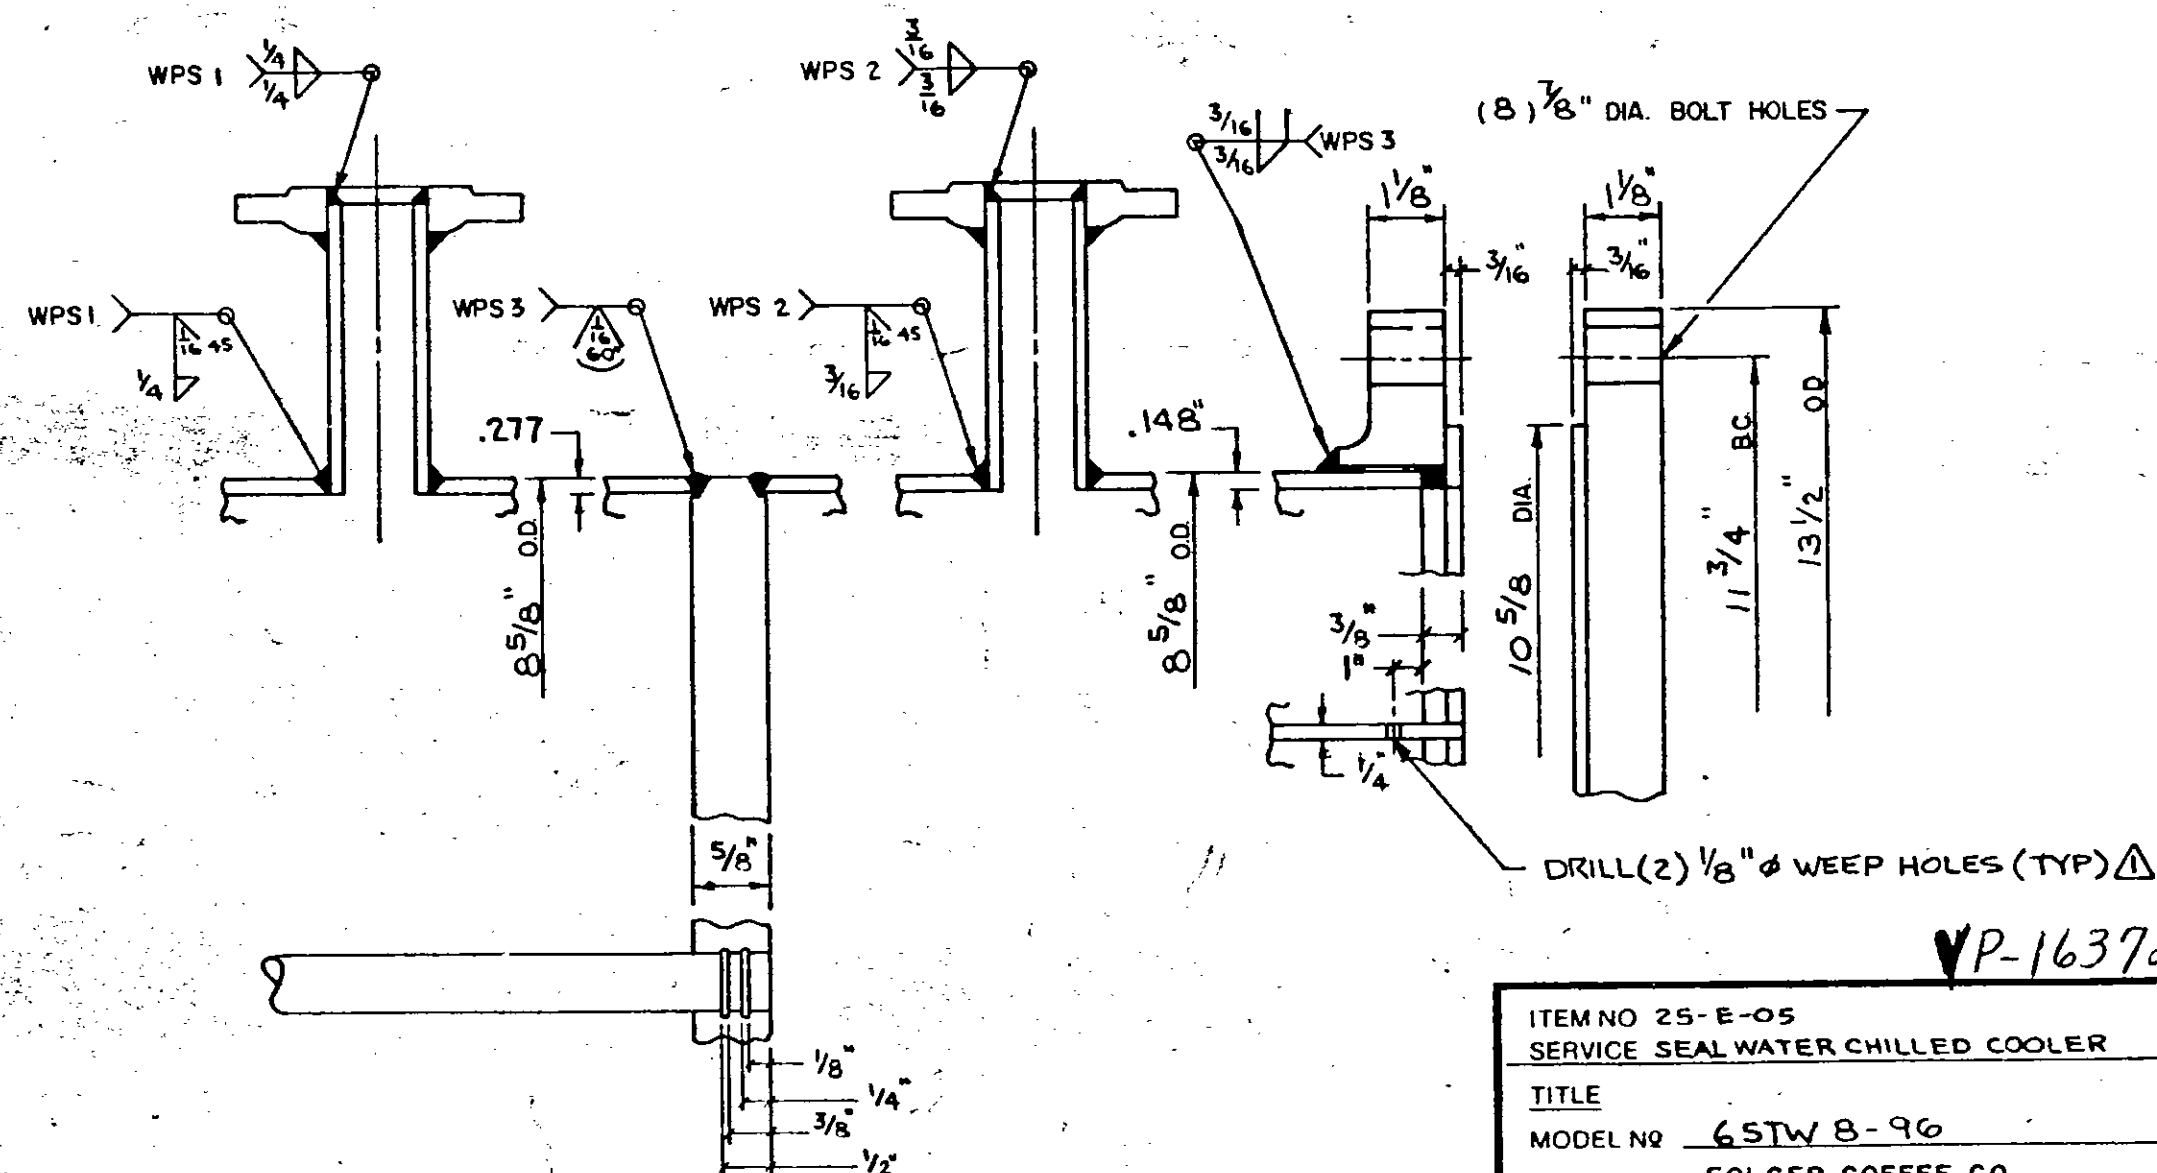

TITLE _____
MODEL NO 65TW 8-90
CUSTOMER FOLGER COFFEE CO.
CUSTOMER P O NO ENS-FT-X50013-TMH

			WELDON	
			HEAT EXCHANGERS CLARK, N.J. 07066	
MADE	JF	11-3-82	S.O.-2945 I	
CHECKED	GK	11-4-82		
APPROVED	RB	11-4-82	C-4192	REV 2
SCALE	NTS			

UNTIL SUPER SEDED

PV-8526-1

100774