

24'-3 1/2" OVERALL




17'-11"

2'-4"

12'-7"

2'-8"

40 1/2" O.D.

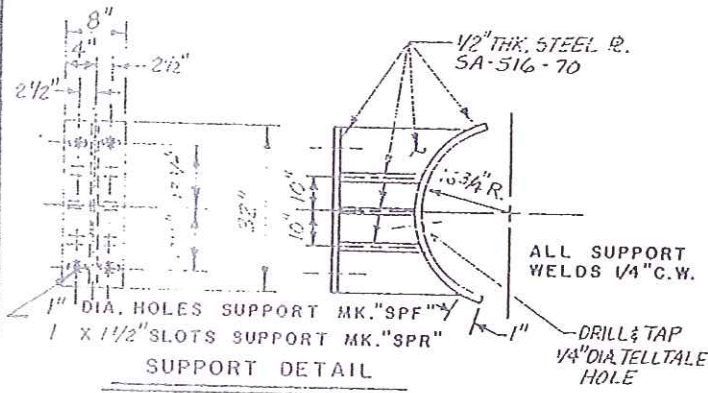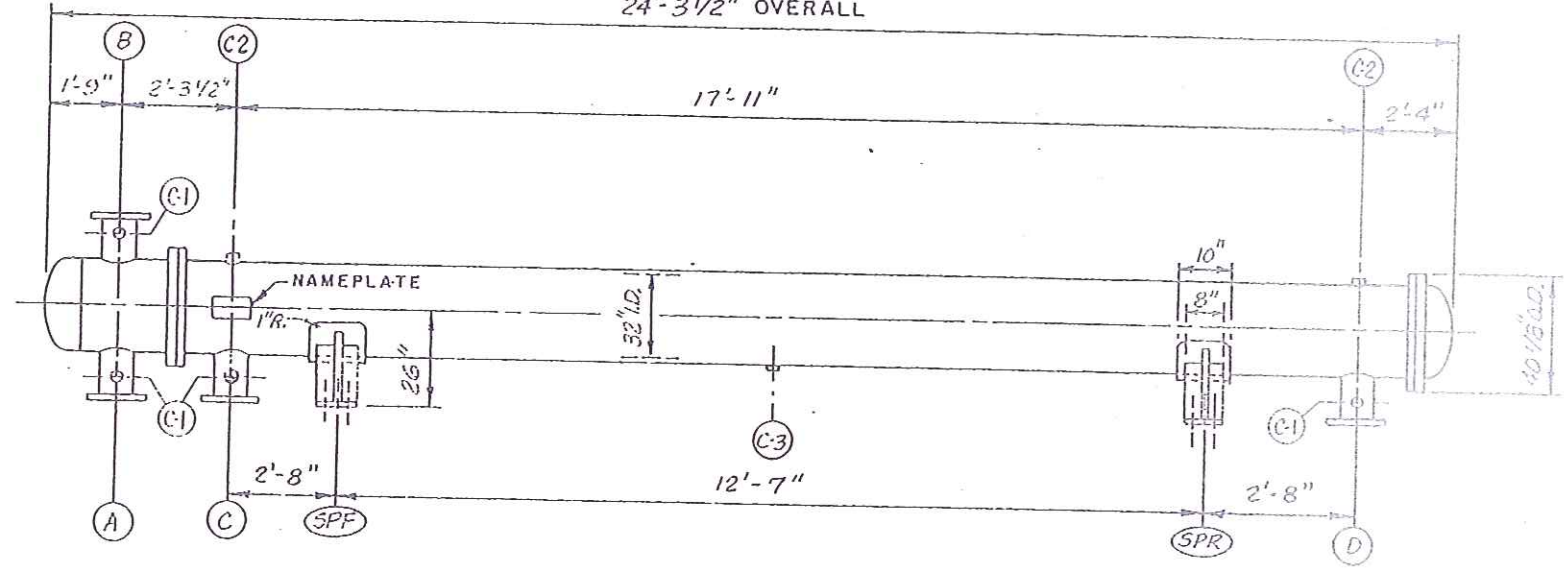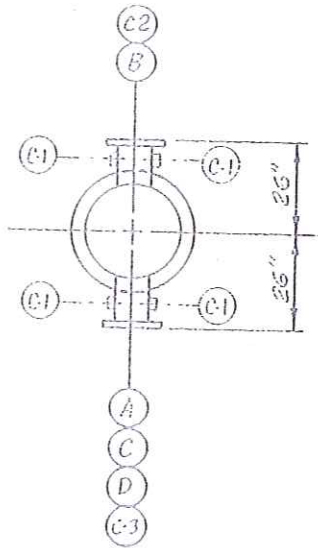

SUPPORT DETAIL

(1) - REQ'D. MK. "SPF"

(1) - REQ'D. MK. "SPR"

MARK	NO.	REQ'D.	SIZE	SERIES	TYPE	SERVICE
C-3	ONE	1"	6000#	CPLG.		
C-2	TWO	3/4"	6000#	CPLG.		
C-1	EIGHT	3/4"	6000#	CPLG.		
D	ONE	6"	300#	RF-WN	SHELL IN	
C	ONE	6"	300#	RF-WN	SHELL OUT	
B	ONE	10"	300#	RF-WN	TUBE OUT	
A	ONE	4"	300#	RF-WN	TUBE IN	
MARK	NO.	REQ'D.	SIZE	SERIES	TYPE	SERVICE

SCHEDULE OF OPENINGS

GENERAL NOTES

ALL BOLT HOLES TO BE EQUALLY SPACED AND STRADDLE VESSEL CENTERLINES.
ALL MACHINED SURFACES TO BE PROTECTED DURING SHIPMENT AND ALL THREADED CONNECTIONS PROPERLY PLUGGED.
VESSEL TO BE DRAINED AND CLEANED BEFORE SHIPMENT.

WT. EMPTY - 23,400 #
WT. FLOODED - 30,600 #

REVISIONS:
6-2-89 IN ACCORD. W/ CUST. APPR'L.
6-21-89 CHG. LOCATION SUPPORTS.
8-30-89 ADD CPLG. MK. "C-3".

KRUEGER ENGINEERING & MFG. CO.
HOUSTON, TEXAS

LUBE OIL COOLER
32 X 240 BEM ITEM NO. 68-321-1 & 68-321-2
TWO - REQ'D.

DESIGNED BY REFRIGERATION ENGINEERING
NO. 36496
CHECKED BY J.M.G. DATE 4-14-89
DRAWING NO. 89-79 SHEET 2 OF 13