
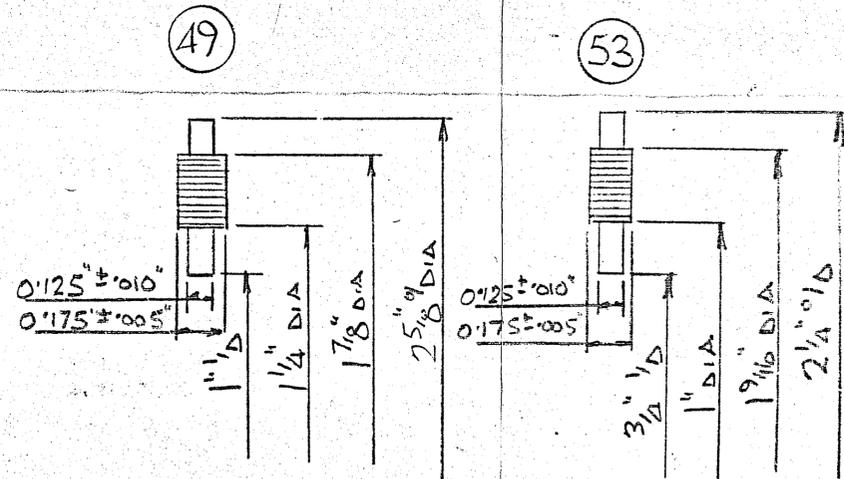
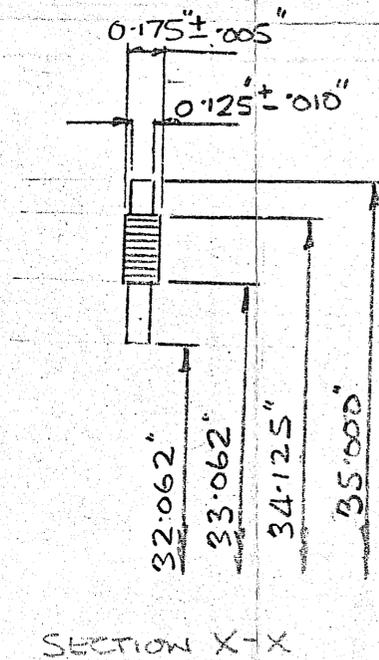


A31C/4779/3/B Rev

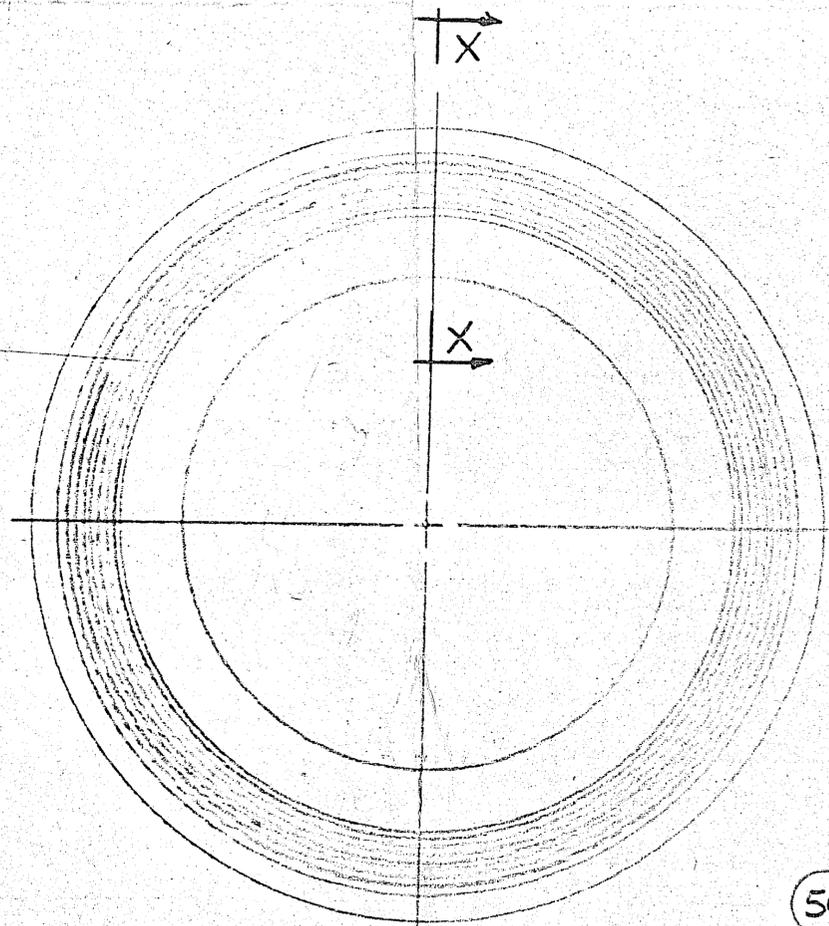

CORRUGATED METAL STRIP S/S 316 SPIRALLY WOUND WITH REPROCESSED FLUON FILLER GASKET.
OUTER COMPRESSION & CENTERING RING - SOFT IRON.
INNER COMPRESSION RING - S/S 316

50

MATERIAL. CORRUGATED METAL STRIP TITANIUM ALLOY TISS OR EQUAL SPIRALLY WOUND WITH REPROCESSED FLUON FILLER GASKET.
OUTER COMPRESSION & CENTERING RING - SOFT IRON
INNER COMPRESSION RING - TISS OR EQUAL

FINAL CERTIFIED DRAWING
 MM 31ST DEC 1971

SUPPLIER - FLEXITALLIC LTD

UNSERVICED COPY

Revision	A	OLD GASKET WAS 30375
		MM 20.7.71
	B	ITEMS 49 & 53 DETAILS ADDED.
		MM 22.9.71
Drawn	MM	7.5.71
Checked	MM	11/5/71

Customer: FOSTER WHEELER LTD.
 Contract No: 1-15-1440/1459
 Reqn. No: 1441-1211 - G Rev 5
 Order No: 3010 /1440
 Shop Order No: C4779/71
 Client: ICI FIBRES LTD
 Project: T7/TA
 Site: WILTON TEESSIDE

Description: GASKET DETAILS
 2ND CRUDE T.A. CRYSTALLISER CONDENSER
 ITEM N° E414

Reference Drawings: C4779/1 GEN ARRGT DRC

ICI DRG N° F.X. 409909

BRAMAH PROCESS PLANT LIMITED

BPP DRG NO. A31C/4779/3/B Rev

This document is a private & confidential communication & the property of BRAMAH Process Plant Ltd & ICI FIBRES LTD. It must not be copied or lent without the consent of BPP & ICI Ltd and must be returned with tender and/or on completion of the order.

