

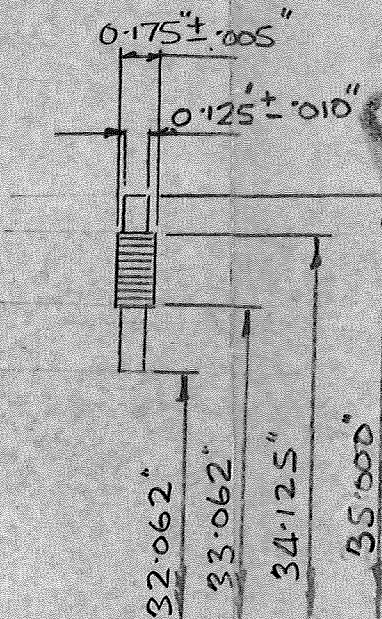


A3/C/4779/3/B

Rev

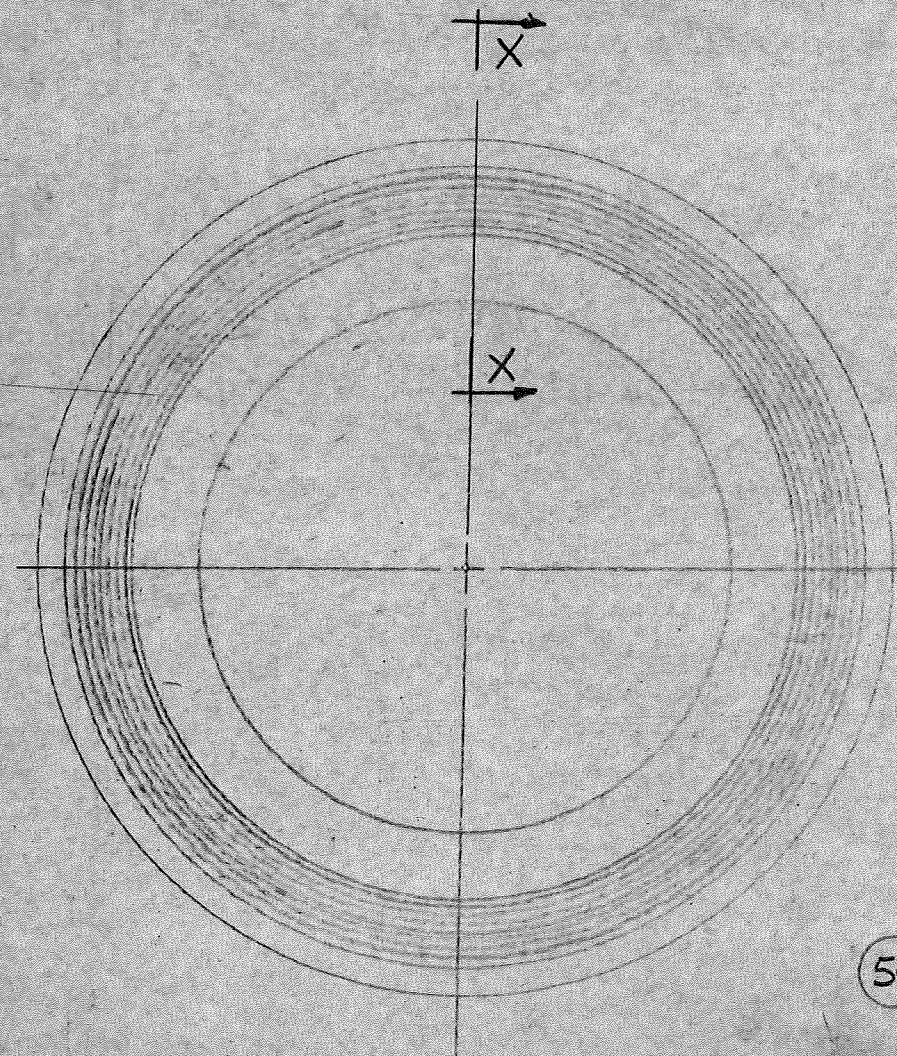

SECTION X-X

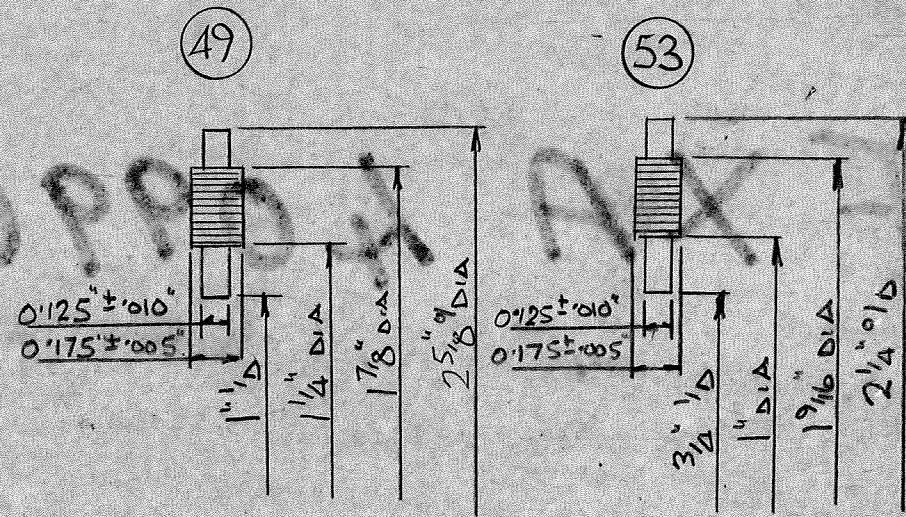

CORRUGATED METAL STRIP S/S 316 SPIRALLY  
WOUND WITH REPROCESSED FLUON FILLER  
GASKET.  
OUTER COMPRESSION & CENTERING RING - SOFT IRON.  
INNER COMPRESSION RING - S/S 316

MATERIAL. CORRUGATED METAL STRIP TITANIUM ALLOY TISSOR EQUAL  
SPIRALLY WOUND WITH REPROCESSED FLUON FILLER GASKET.  
OUTER COMPRESSION & CENTERING RING - SOFT IRON  
INNER COMPRESSION RING - TISSOR EQUAL

FINAL CERTIFIED  
DRAWING  
MM 31ST DEC 1971

SUPPLIER - FLEXITALLIC LTD

| Revision                                      | A |
|-----------------------------------------------|---|
| Q/D GASKET WAS 30/375<br>MM 20.7.71           |   |
| B                                             |   |
| MM 22.9.71<br>ITEMS 49 & 53<br>DETAILS ADDED. |   |

|         |    |        |       |
|---------|----|--------|-------|
| Drawn   | MM | 7.5.71 | Scale |
| Checked | MM | date   |       |

Reference Drawings  
C4779/1 GEN ARGT DGC

|                |                     |
|----------------|---------------------|
| Customer       | FOSTER WHEELER LTD. |
| Contract No.   | 1-15-1440/1459      |
| Ref. No.       | 1421-1211 - G REV5  |
| Order No.      | 3010 /1440          |
| Ship Order No. | C4779/71            |
| Client         | ICI FIBRES LTD      |
| Project        | T7/TA               |
| Site           | WILTON TEESIDE      |

| Description                                       |
|---------------------------------------------------|
| GASKET DETAILS                                    |
| 2 <sup>ND</sup> CRUDE T.A. CRYSTALLISER CONDENSER |
| ITEM N° E414                                      |

BRAMAH PROCESS PLANT LIMITED

ICI  
DRG N° F.X.A.409909

BPP  
DRG  
NO.

A3/C/4779/3/B

This document is a private & confidential communication & the property of: BRAMAH Process Plant Ltd & ICI FIBRES LTD  
It must not be copied or lent without the consent of BPP & ICI Ltd and must be returned with tender and/or on completion of the order