






COPY OF 409870

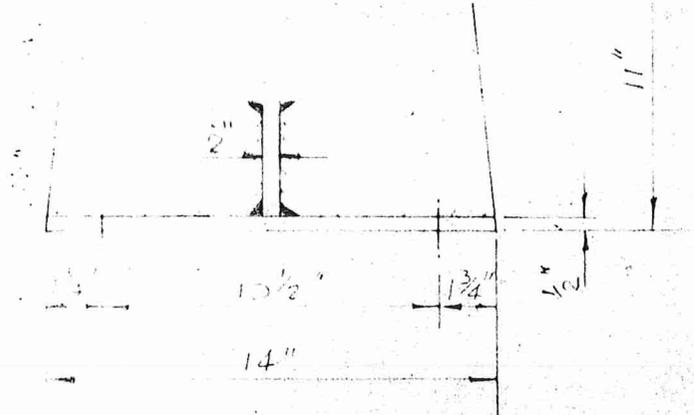


END VIEW ON SUPPORTS

SOLID TP 316 PARTITION BARS


84 HOLES 1.758-0.002 DIA
 ON 1" Δ PITCH SEE
 TUBE PATTERN DETAIL.

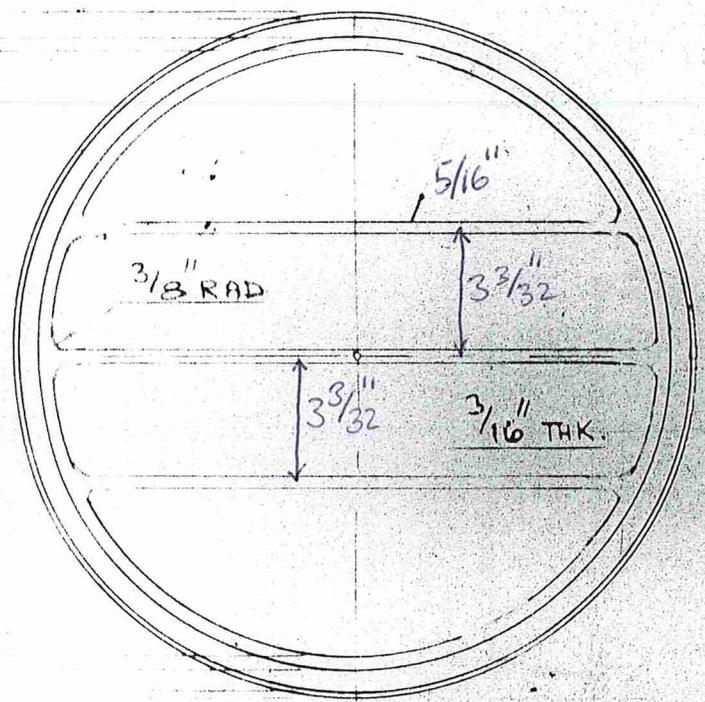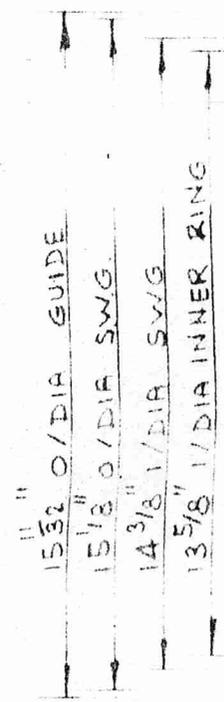

INLET CHANNEL GASKET DETAIL.

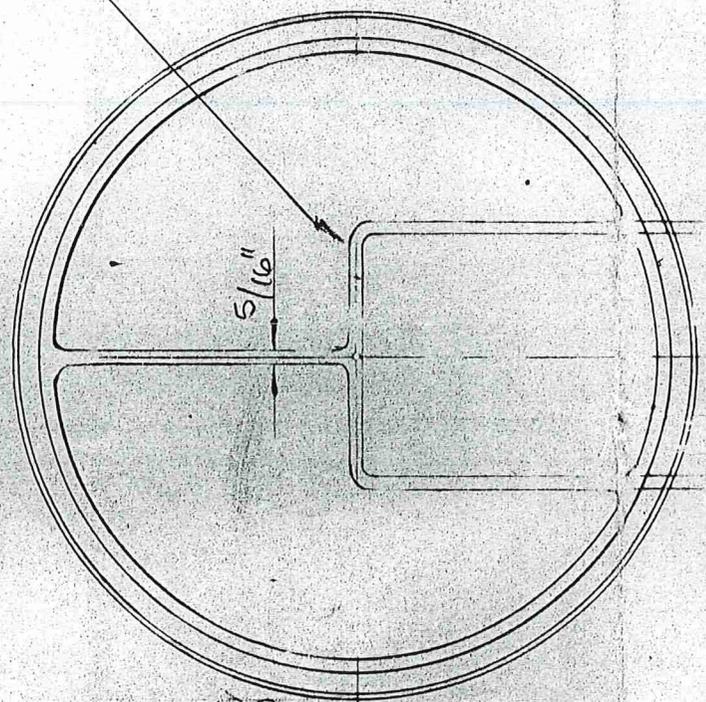

RETURN CHANNEL GASKET DETAIL.

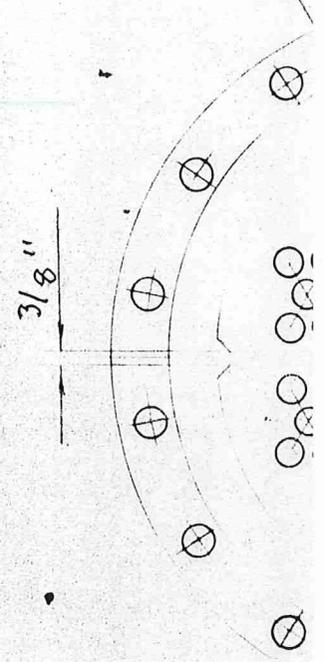

RETURN CHANNEL GASKET DETAIL.

BELLOWS DATA.