


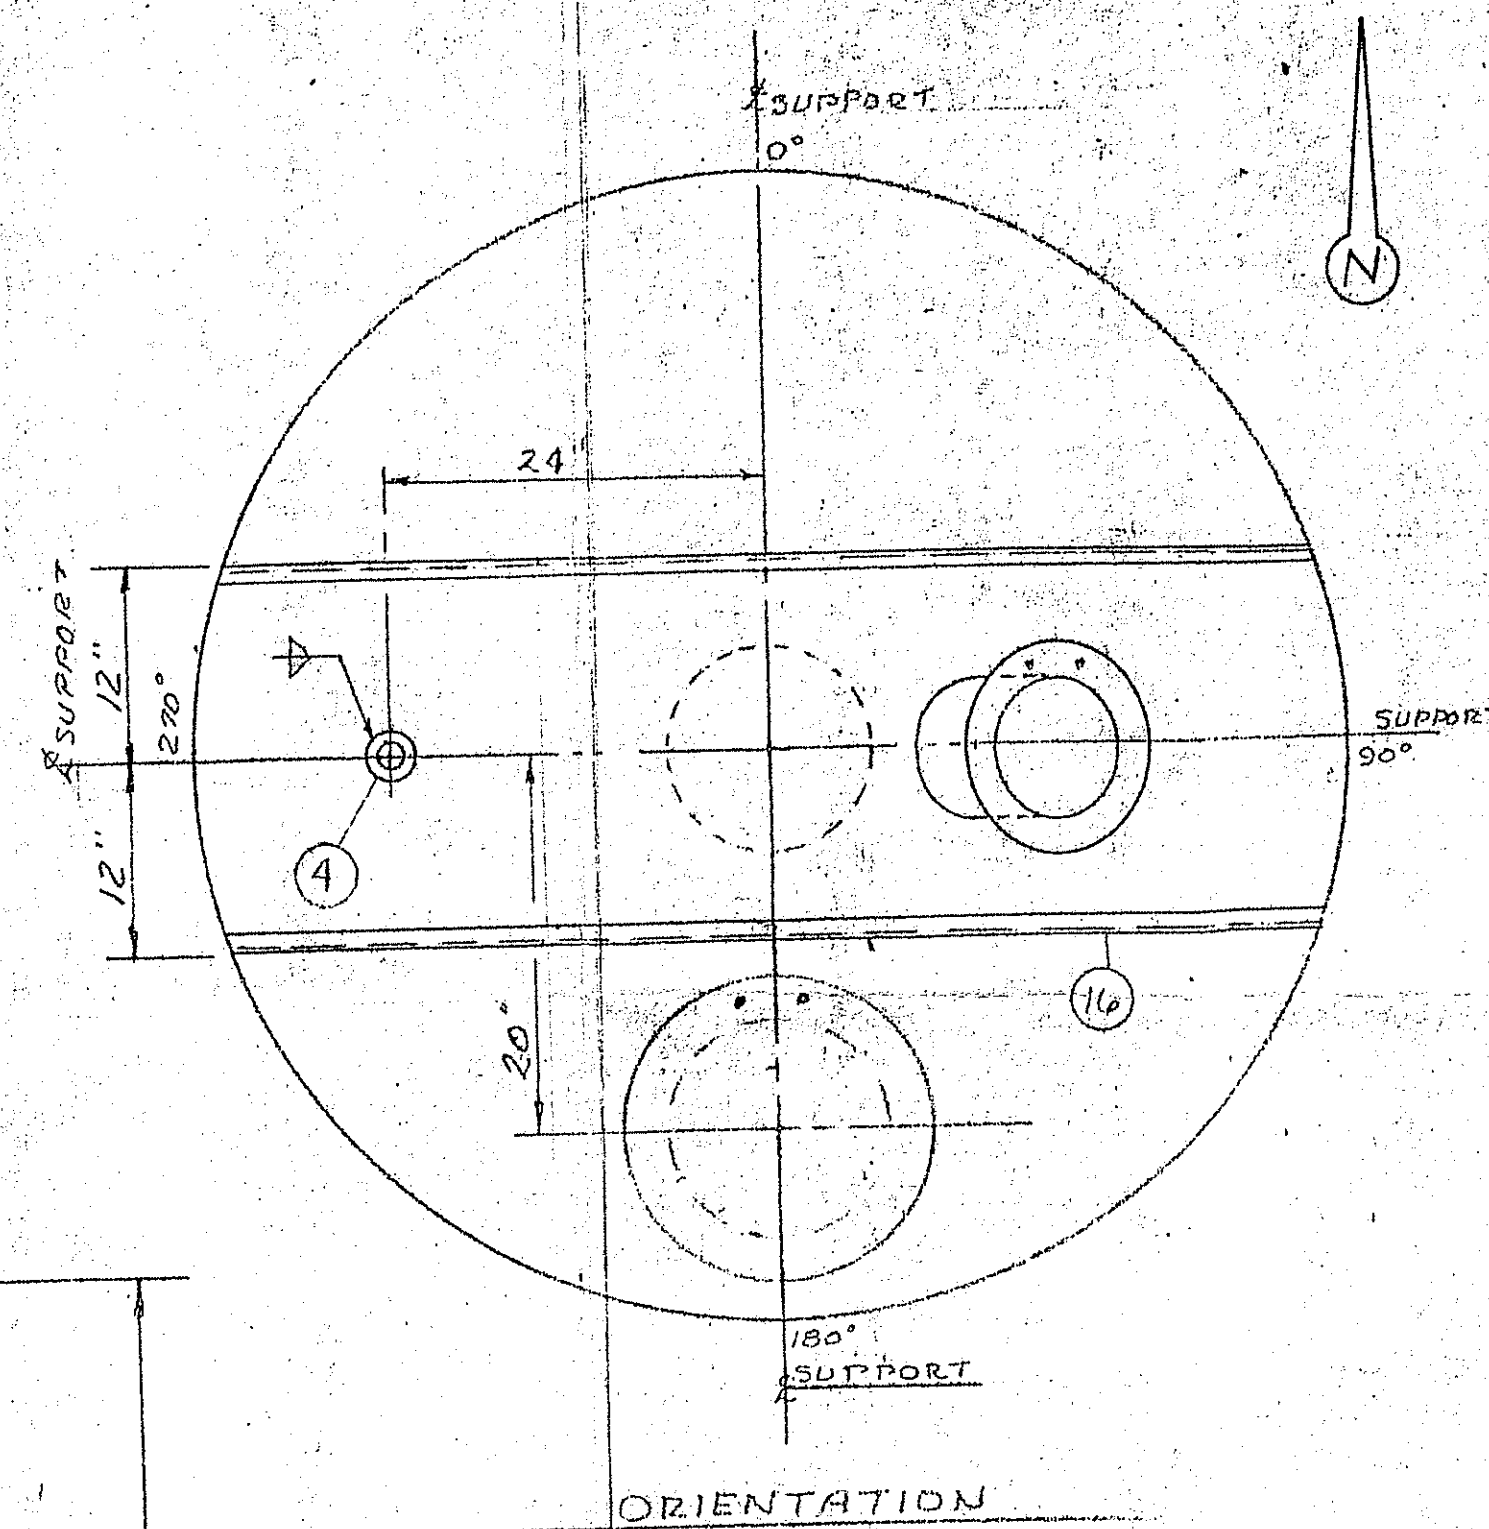

MATERIAL LISTED FOR ONE - 3 REPT.

#101806

101789
101798
101806

REC'D. ENGR. DEPT.
DEC 17 1969
FOR FINAL DISTRIBUTION

ENGINEERING DATA
FILE COPY

P.P.Co. DIAL PCA-2E15 SHEET V-1
PO 555228-AX
PC-7121-63-97-1073
-2073
-3073

THIS DRAWING IS THE PROPERTY OF THE BOARDMAN CO., AND IS NOT TO BE PRINTED, COPIED, PHOTOGRAPHED, LOANED, OR USED WITHOUT THE WRITTEN PERMISSION OF THE BOARDMAN CO.						ORDER NO. C-5640	PRODUCTION No.
REVISIONS		DATE	BY	BLUEPRINT RECORD		THE BOARDMAN CO. OKLAHOMA CITY, OKLAHOMA	
A	LOCATED SANDWICH / 167# WAS 10' 8"	9-20-63	PB	NO.	FOR		
				E.C.A.		9-11-63	
				I Sepia C.F.		12-11-67	
						FLUFF WEIGH HOPPER	
						TWIN X 3'-2"	
						PHILLIPS RETROLEUM CO.	
DRAWN BY BAILEY				SCALE	DATE		
CHECKED BY				DR. NO.			
APPROVED:						D-16787-1	