
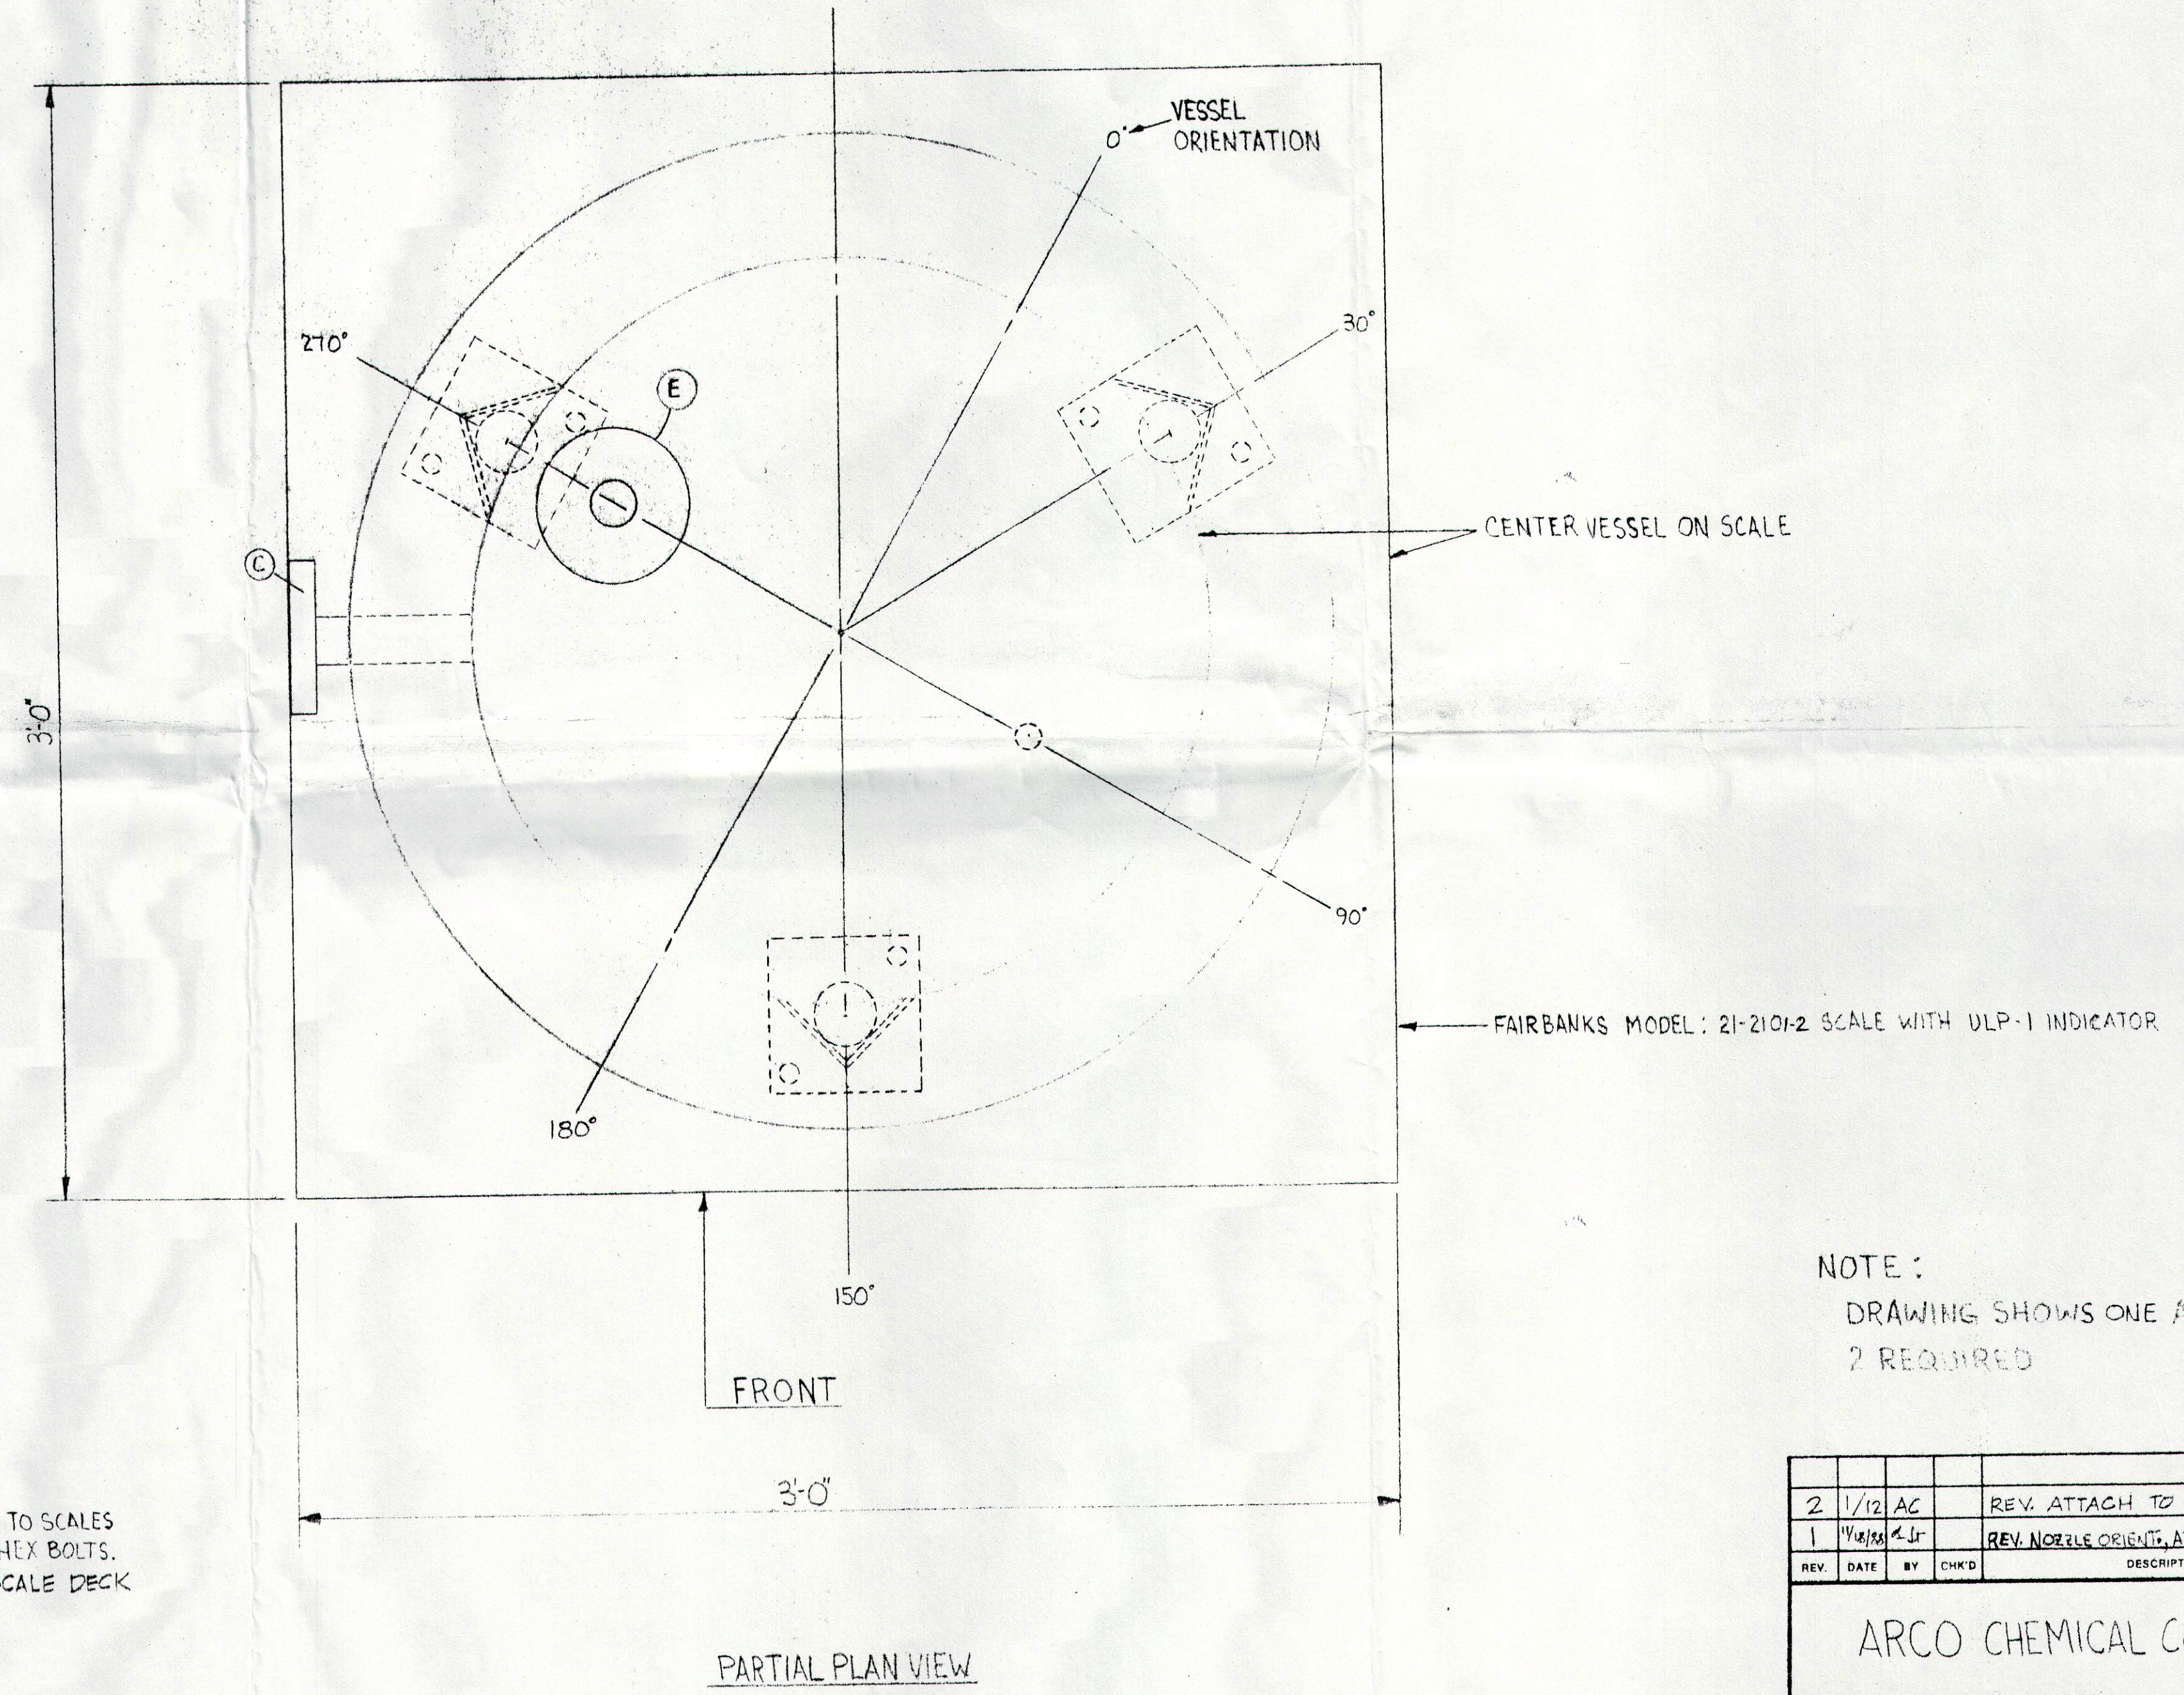


REFERENCE DRAWINGS	
DWG. NO.	TITLE

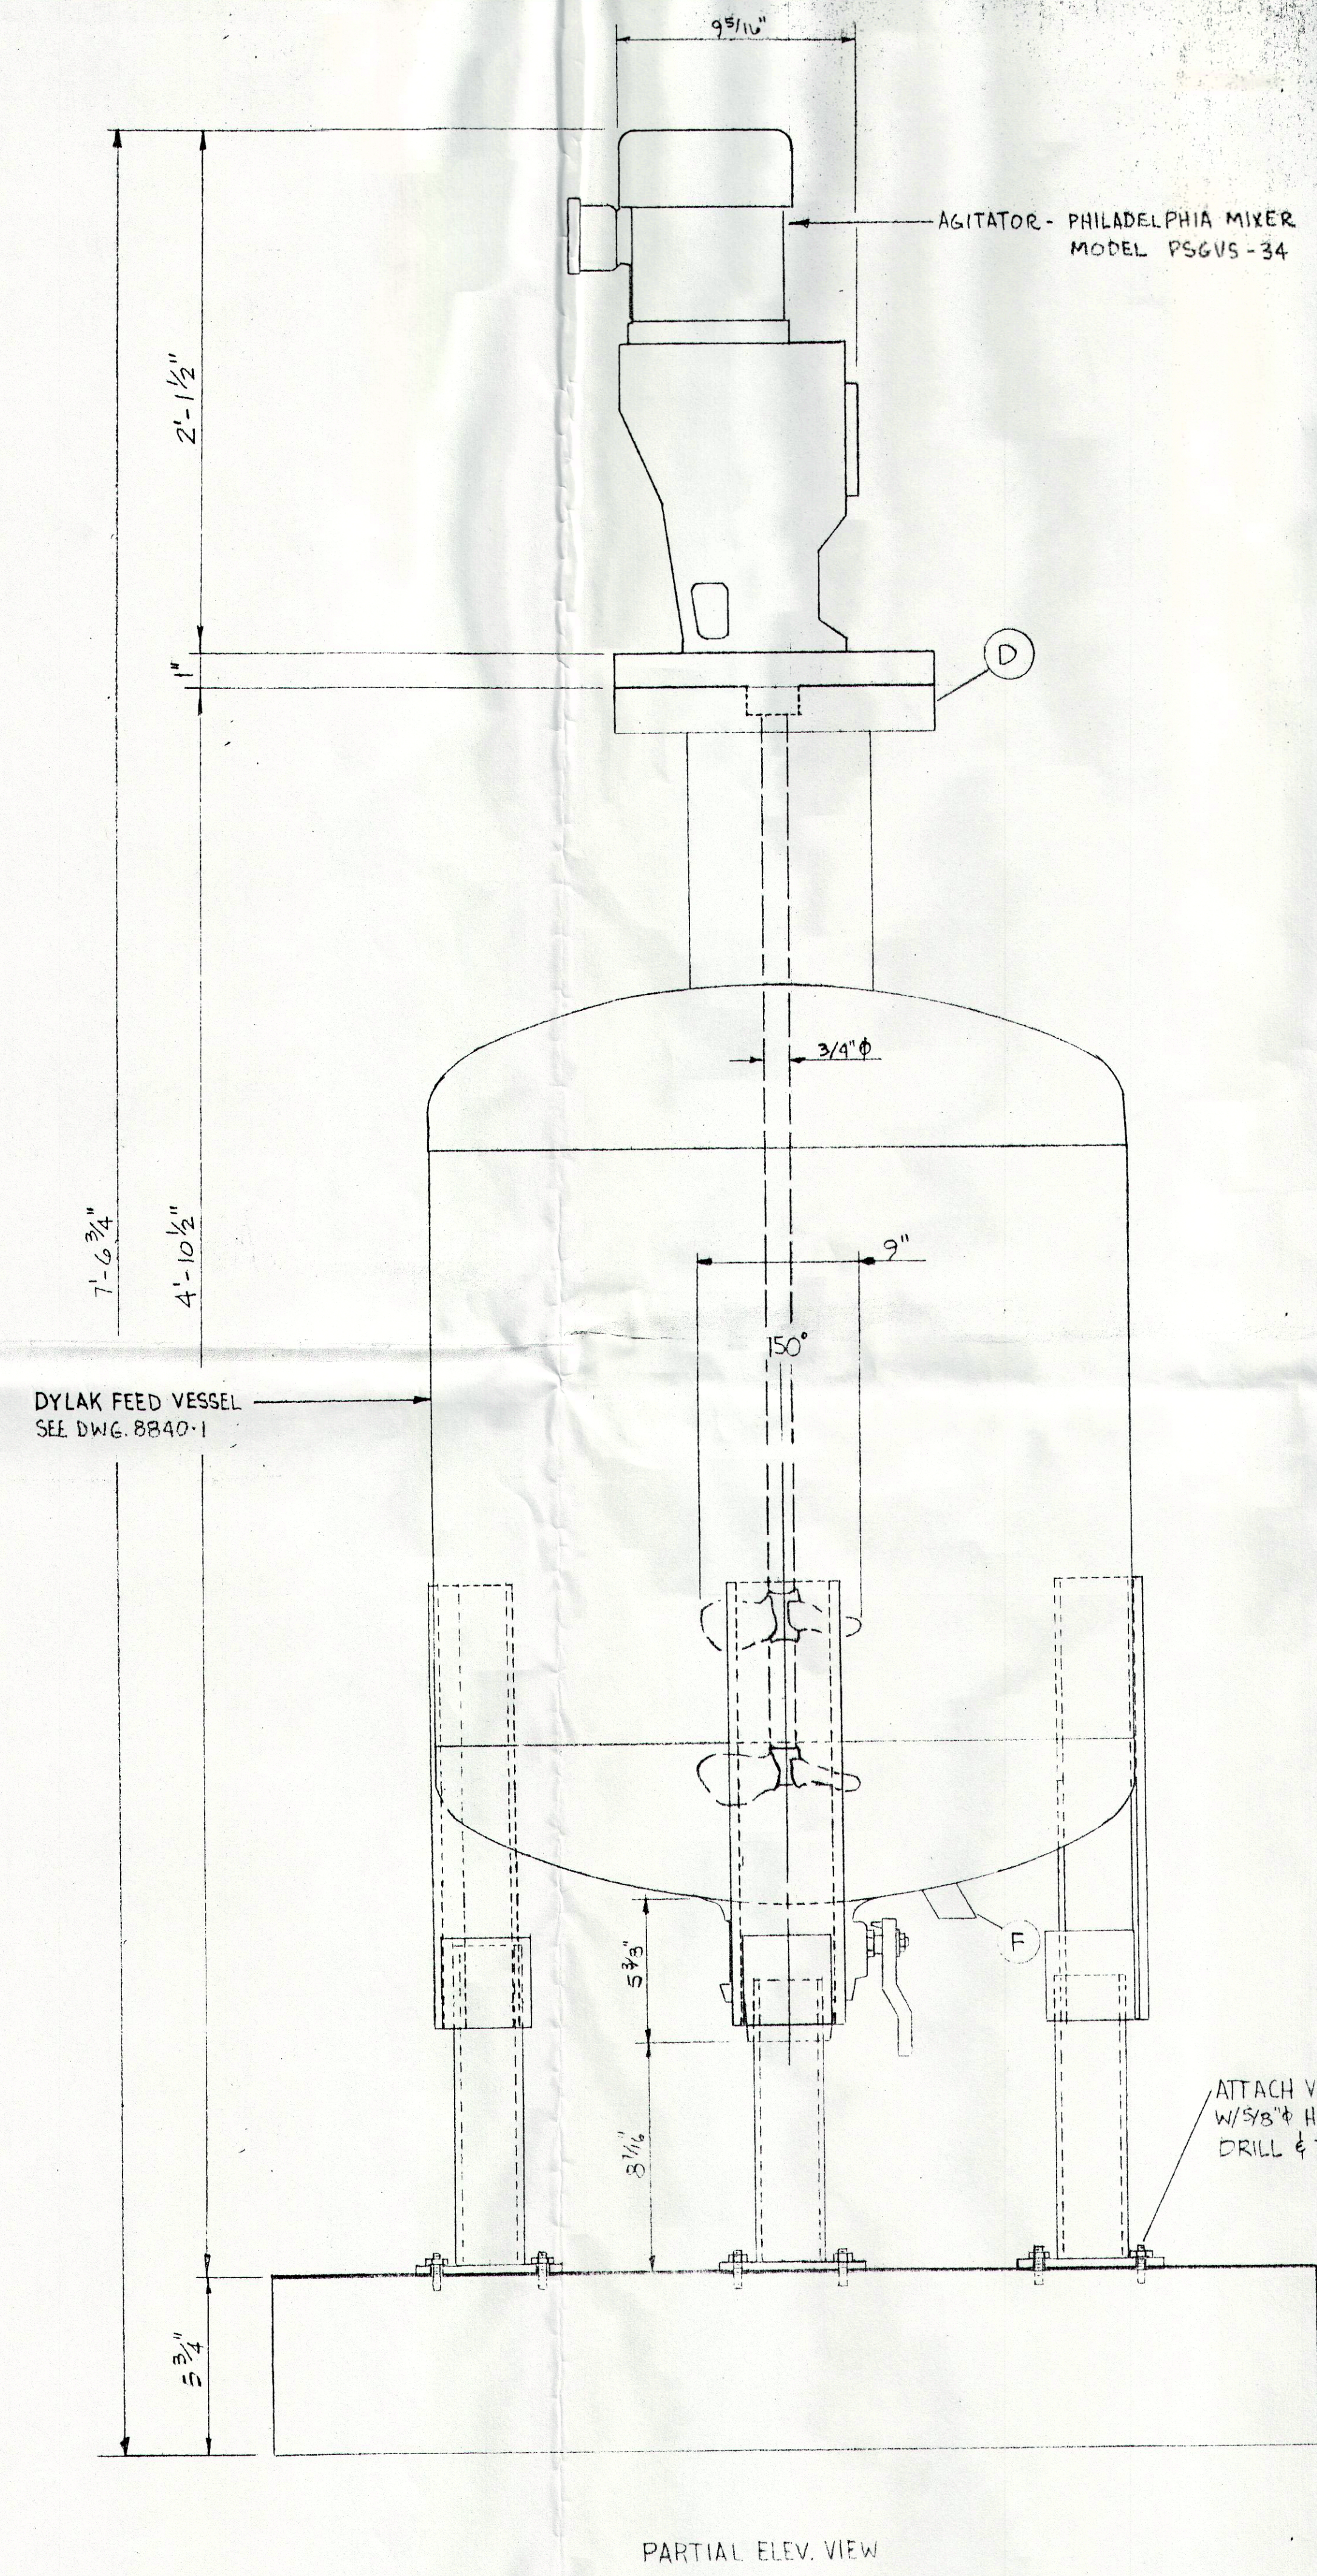

NOTE:
DRAWING SHOWS ONE ASSEMBLY,
2 REQUIRED

REV.	DATE	BY	CHKD.	DESCRIPTION	DISC. ENGR.	PROJ. ENGR.
2	1/12 AC			REV. ATTACH TO DECK		
1	11/21/44			REV. NOZZLE ORIENT, ADD DIMENSIONS		

ARCO CHEMICAL CO.

THIS DRAWING IS CONFIDENTIAL AND SHALL NOT BE USED OR REPRODUCED IN ANY PART WITHOUT WRITTEN CONSENT OF PROCESS INDUSTRIES, INC.

PROCESS INDUSTRIES, INC.
ENGINEERS - FABRICATORS - CONSTRUCTORS
801 Dawson Drive Newark, DE 19713

TITLE:
DYLAK FEED VESSEL ASSEMBLY
WITH WEIGH SCALE *11/1853*

DRW. BY	DATE	SCALE	DWG. NO.	REV. NO.
CSJR	11-9-66	3"=1'-0"	8840-2	2
CHKD. BY	DATE			
ENGINEER	DATE	PROJ. MGR.	DATE	

302-731-2000