


66-94-6221 C1

B.P.F. NO. 37340 DATE 3/31/67
 SHEET 3 APPARATUS NO. 2-205-2A, 2B
 PROJECT & ACCOUNT 26001 2014
 ORDER NO. 336-026-01090
 PLANT Wilmington
 APPROVED H. A. Alkins

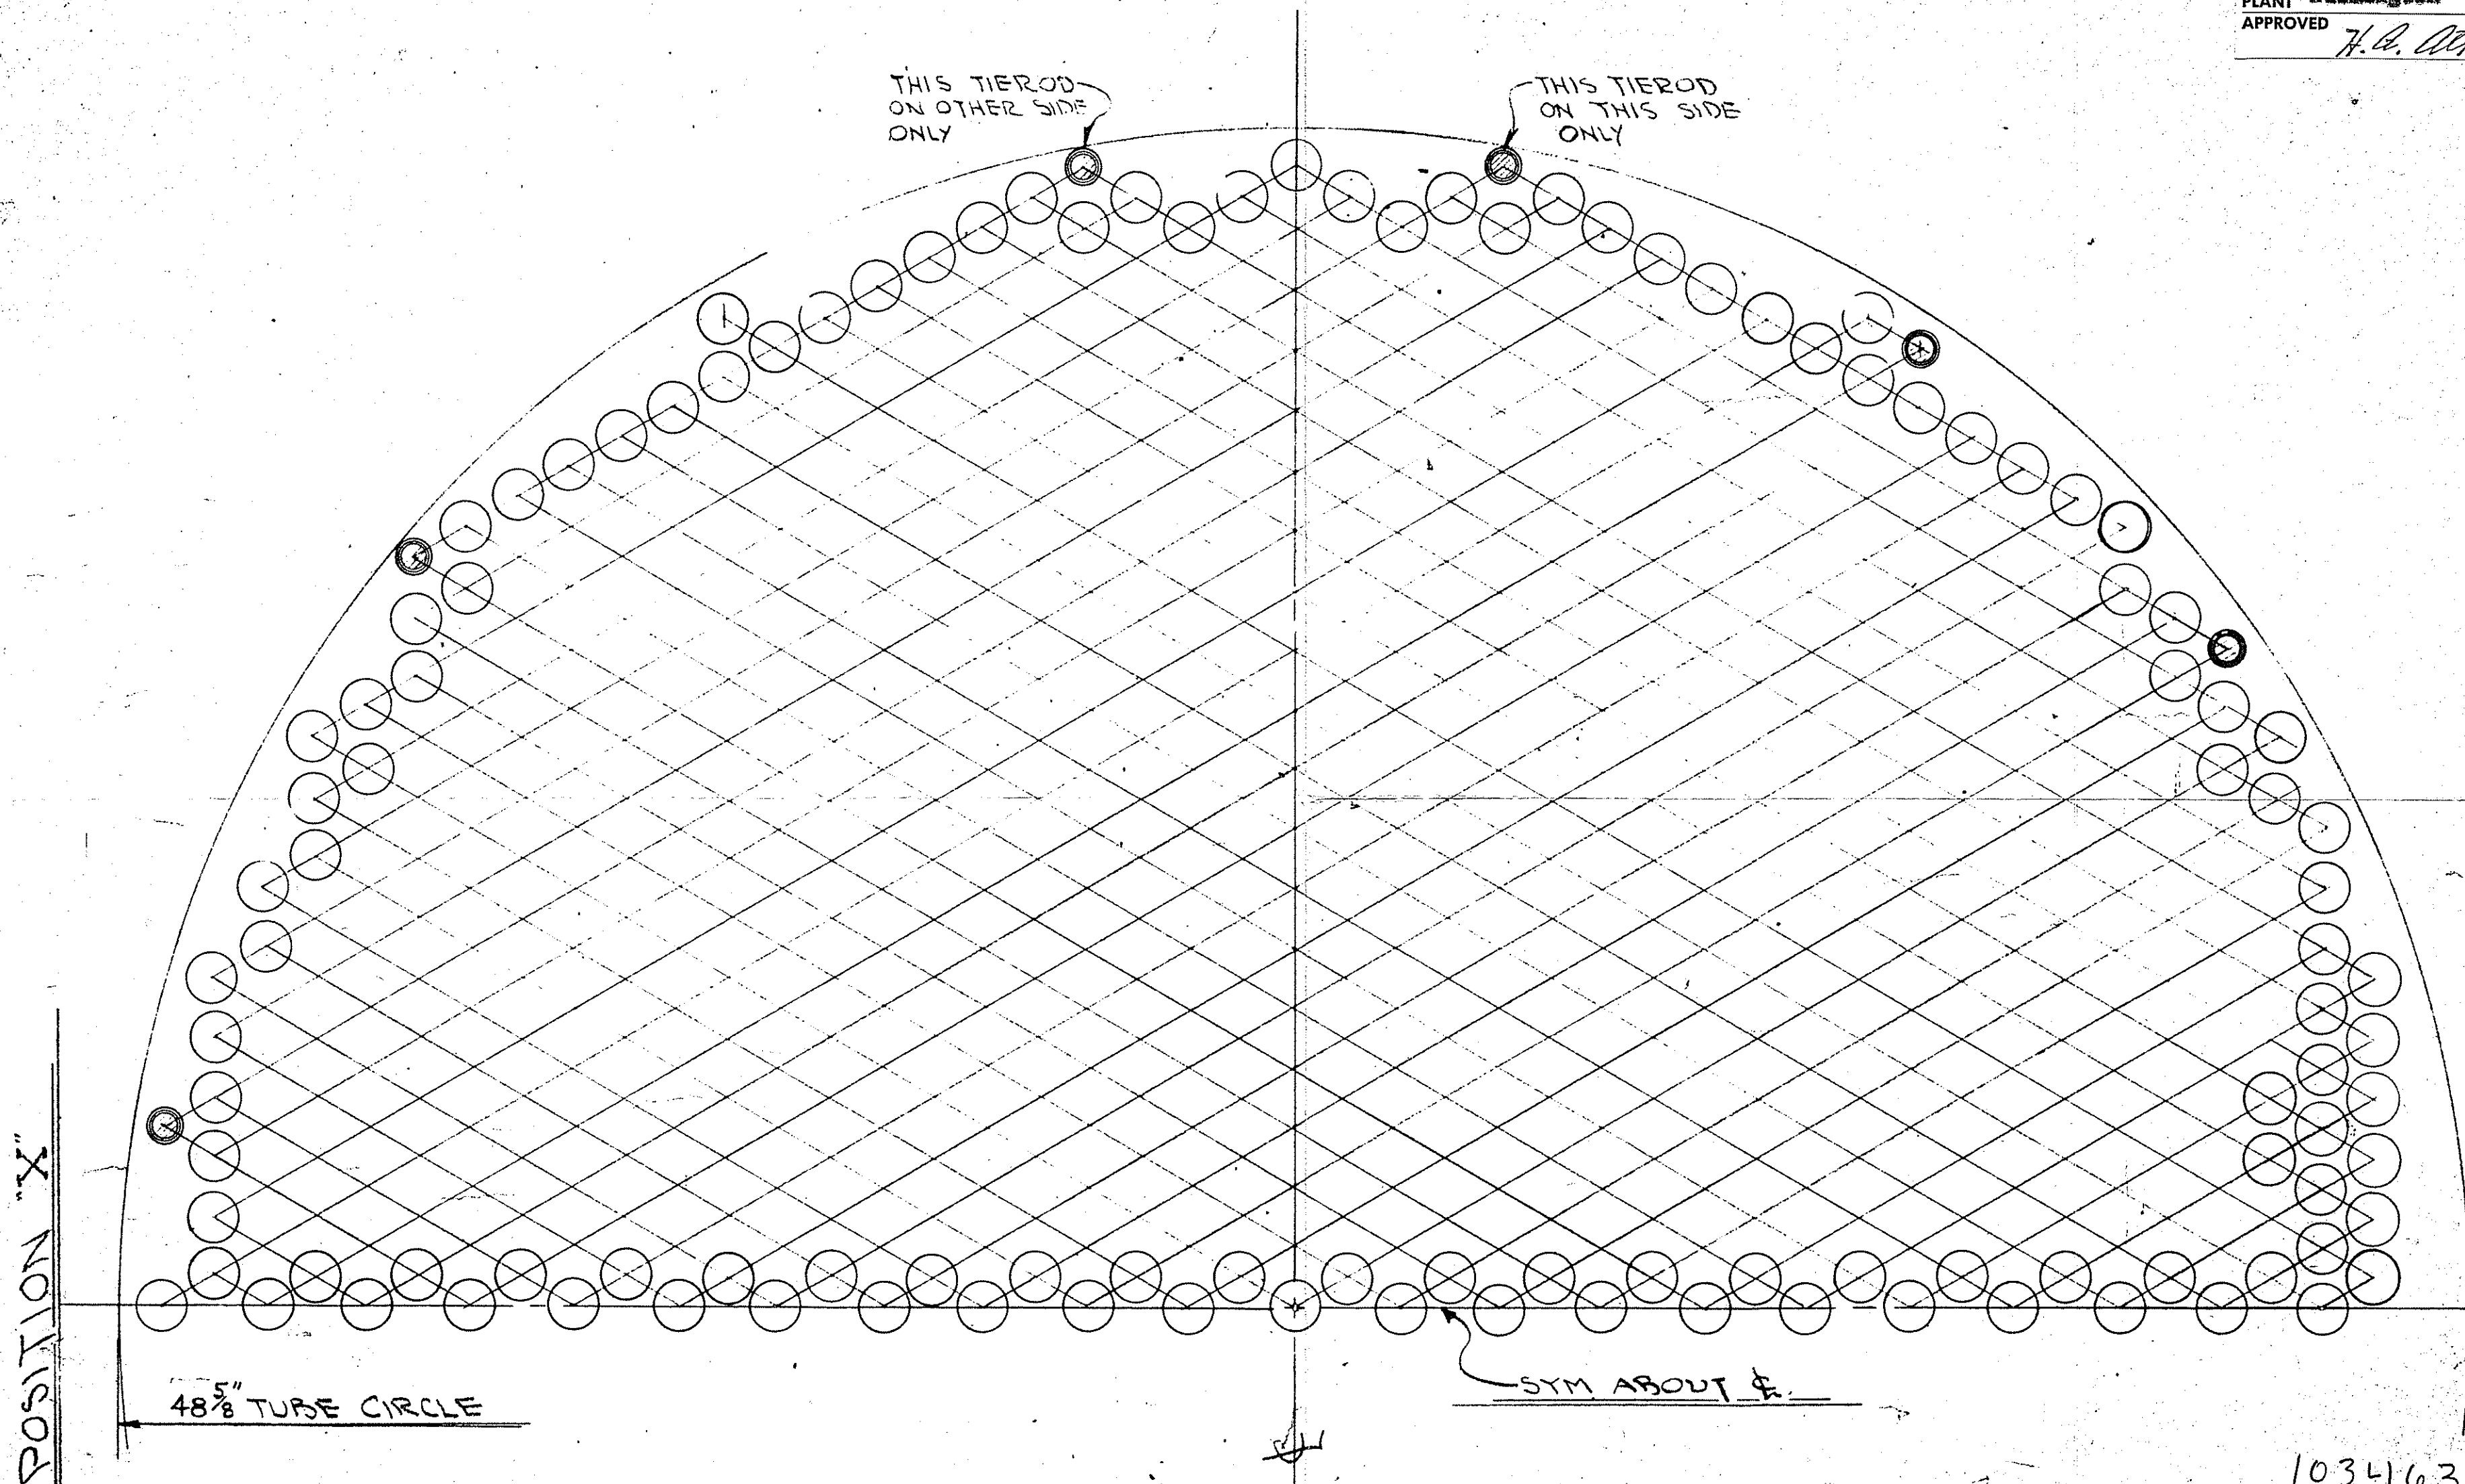

1310 - TUBES 1" O.D. @ 1/4" Δ PITCH

SEE TUBESHEET & BAFFLE DETAILS
 FOR DRILLING

HERCULES INC.

CUST ORD. NO. 336-026-01090-11-000-FCO
 EQUIP. NOS. E-205-2A/B & E-2205-2A/B
 M&OH STILL REBOILER (ITEM D)
 S.V. ORD. NO. 66-94-6221
 FOUR (4) UNITS REQ'D.

REV. A	CKD: JEM	3-8-67	REV. A	CKD:
GENERAL REVISION				
TUBE LAYOUT				
DRAWN: H.E.S.	1-10-67			
CHECKED: JEM	2-20			
APPROVED:				
SCALE: 3/8" = 1"	DATE	66-94-6221 C1 GULFPORT, MISS.		