


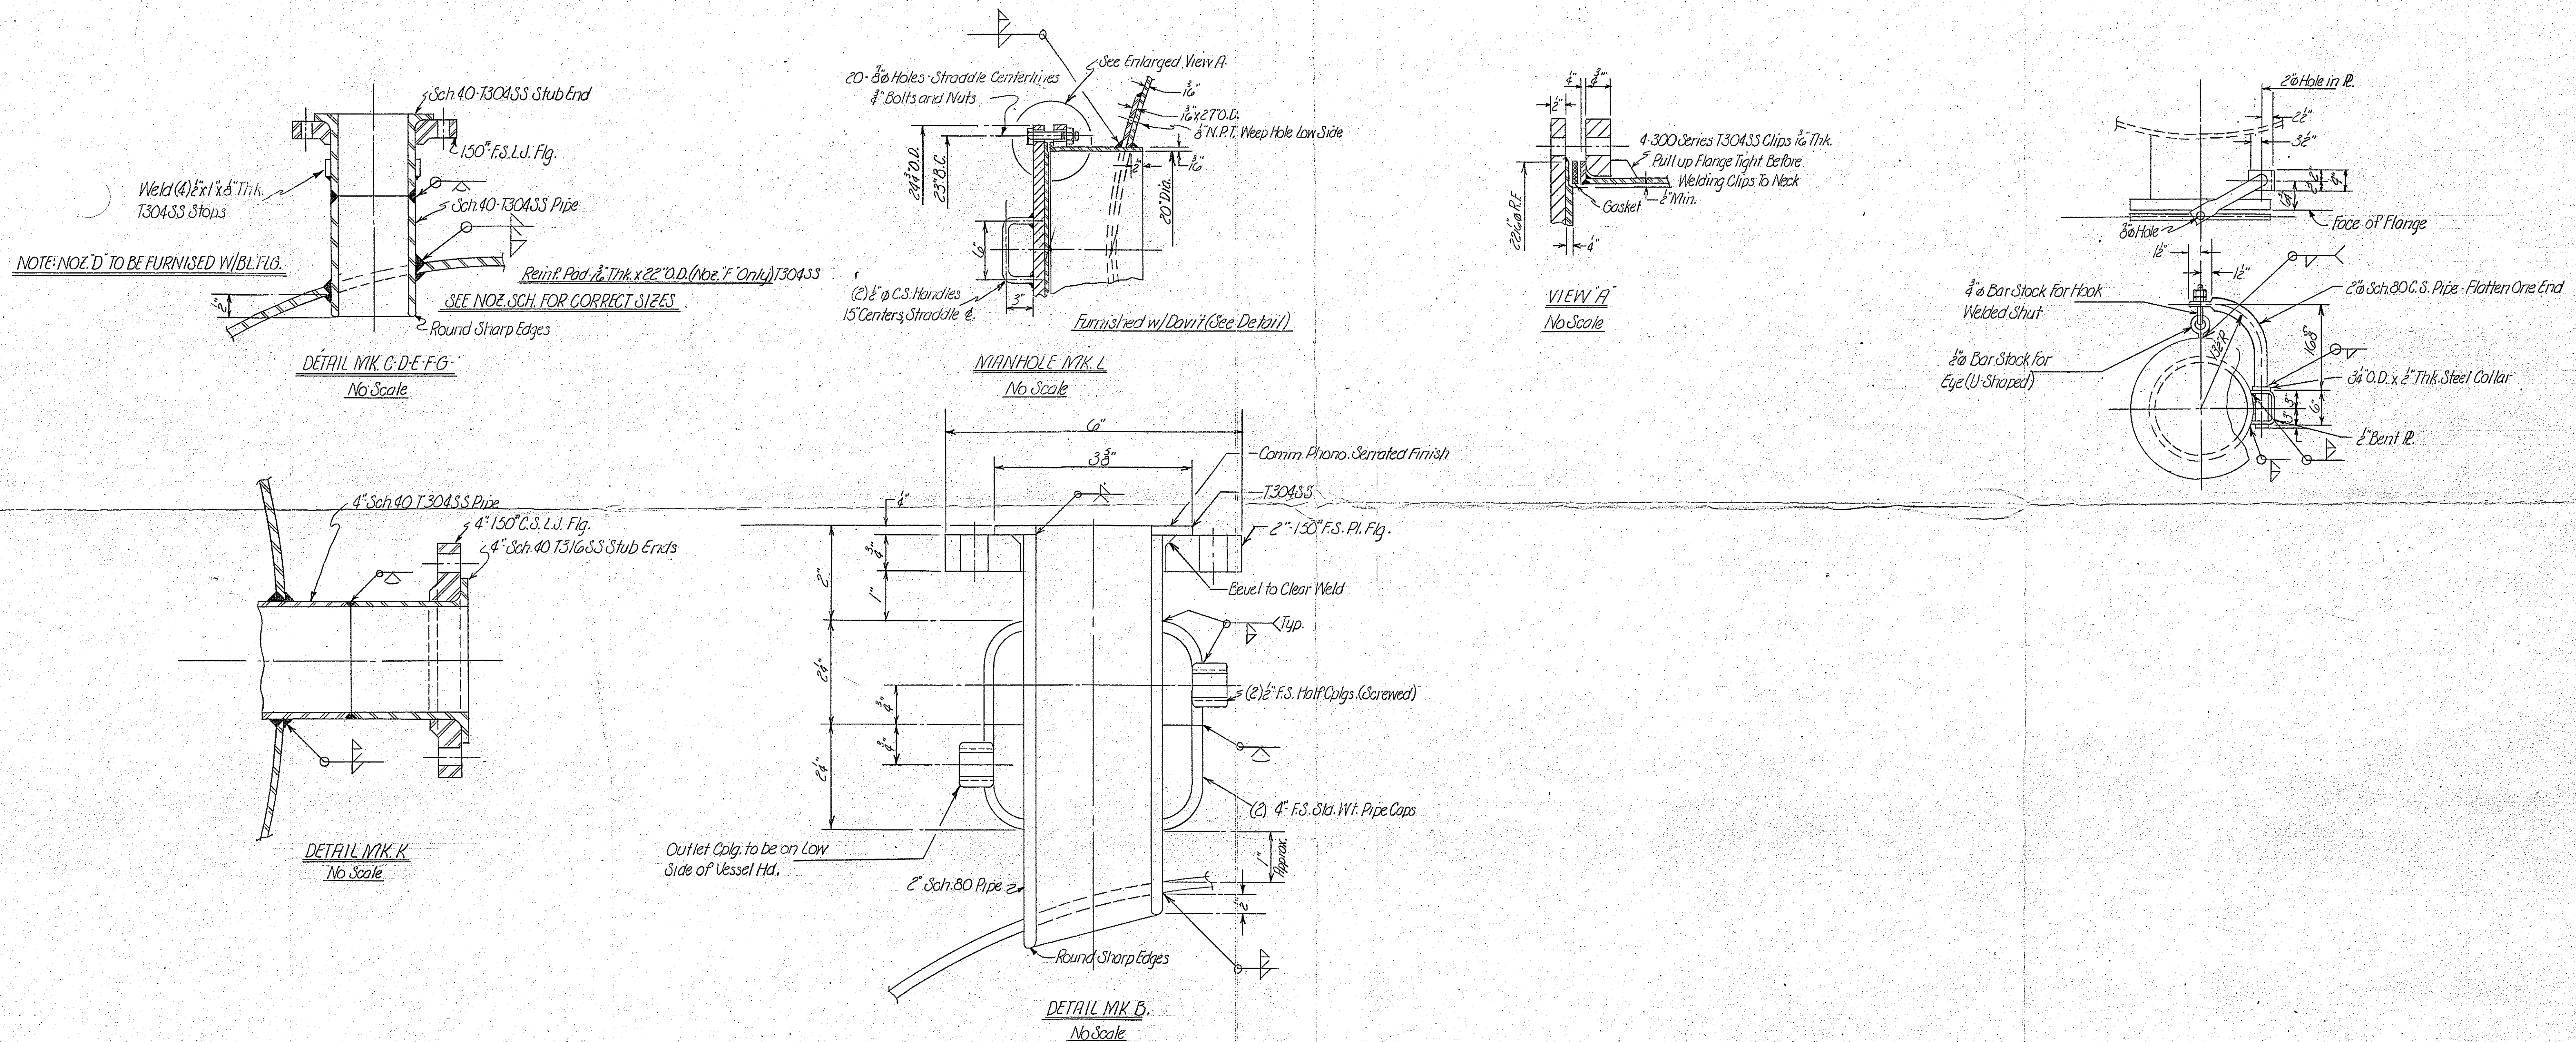

FINAL PRINT
INDUSTRIAL PIPING SUPPLY COMPANY

Date 12-28-66
Signed L.M. White

B.P.F. NO. 37153 DATE 1/6/67
SHEET 2 APPARATUS T-300-4
PROJECT & ACCOUNT 26001 2015
ORDER NO. 336-026-01079

PLANT Wilmington
APPROVED H.G. Schuler
FOR: Work Tanks
Wilmington, Del.

INDUSTRIAL PIPING SUPPLY COMPANY
1501 S. CLARKSON ST. THE MARK OF SERVICE CHARLOTTE, N. C.
D.M.T. SCRUBBER TANK T300-4
ASSEMBLY & DETAILS - T2300-4
Hercules Inc.
Wilmington, Delaware
SHOP ORDER NUMBER BZ-6302 DRAWING NUMBER D-6658
SHEET 2 OF 2

NO.	DESCRIPTION	DATE	BY
1	Misc. Rev. & Additions		D.G.