

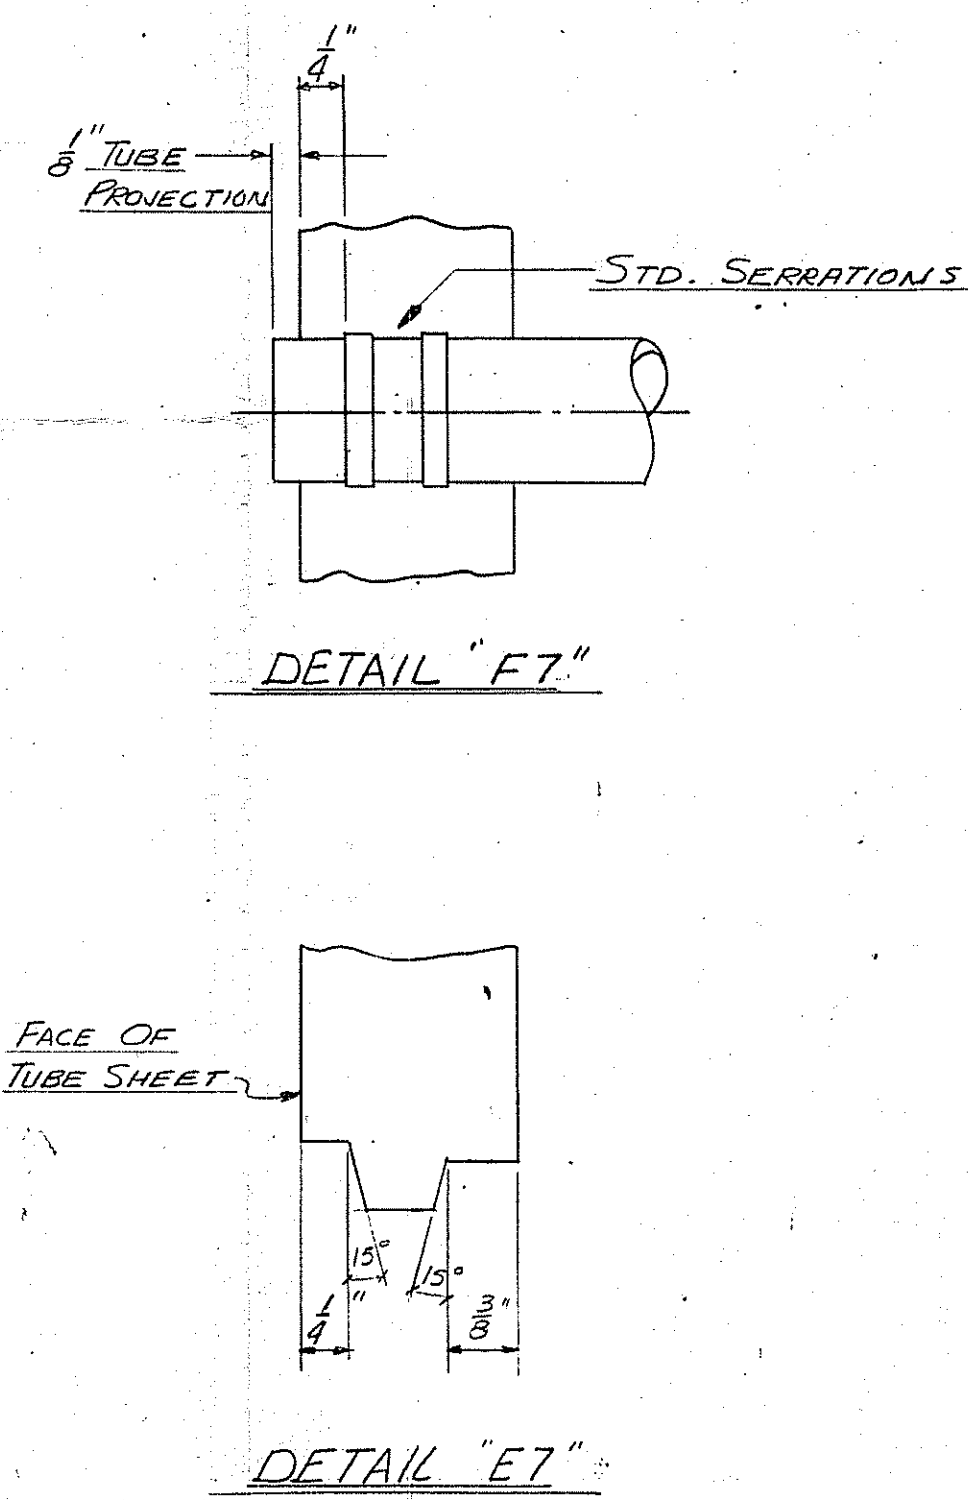


Rev	Date
05-4	

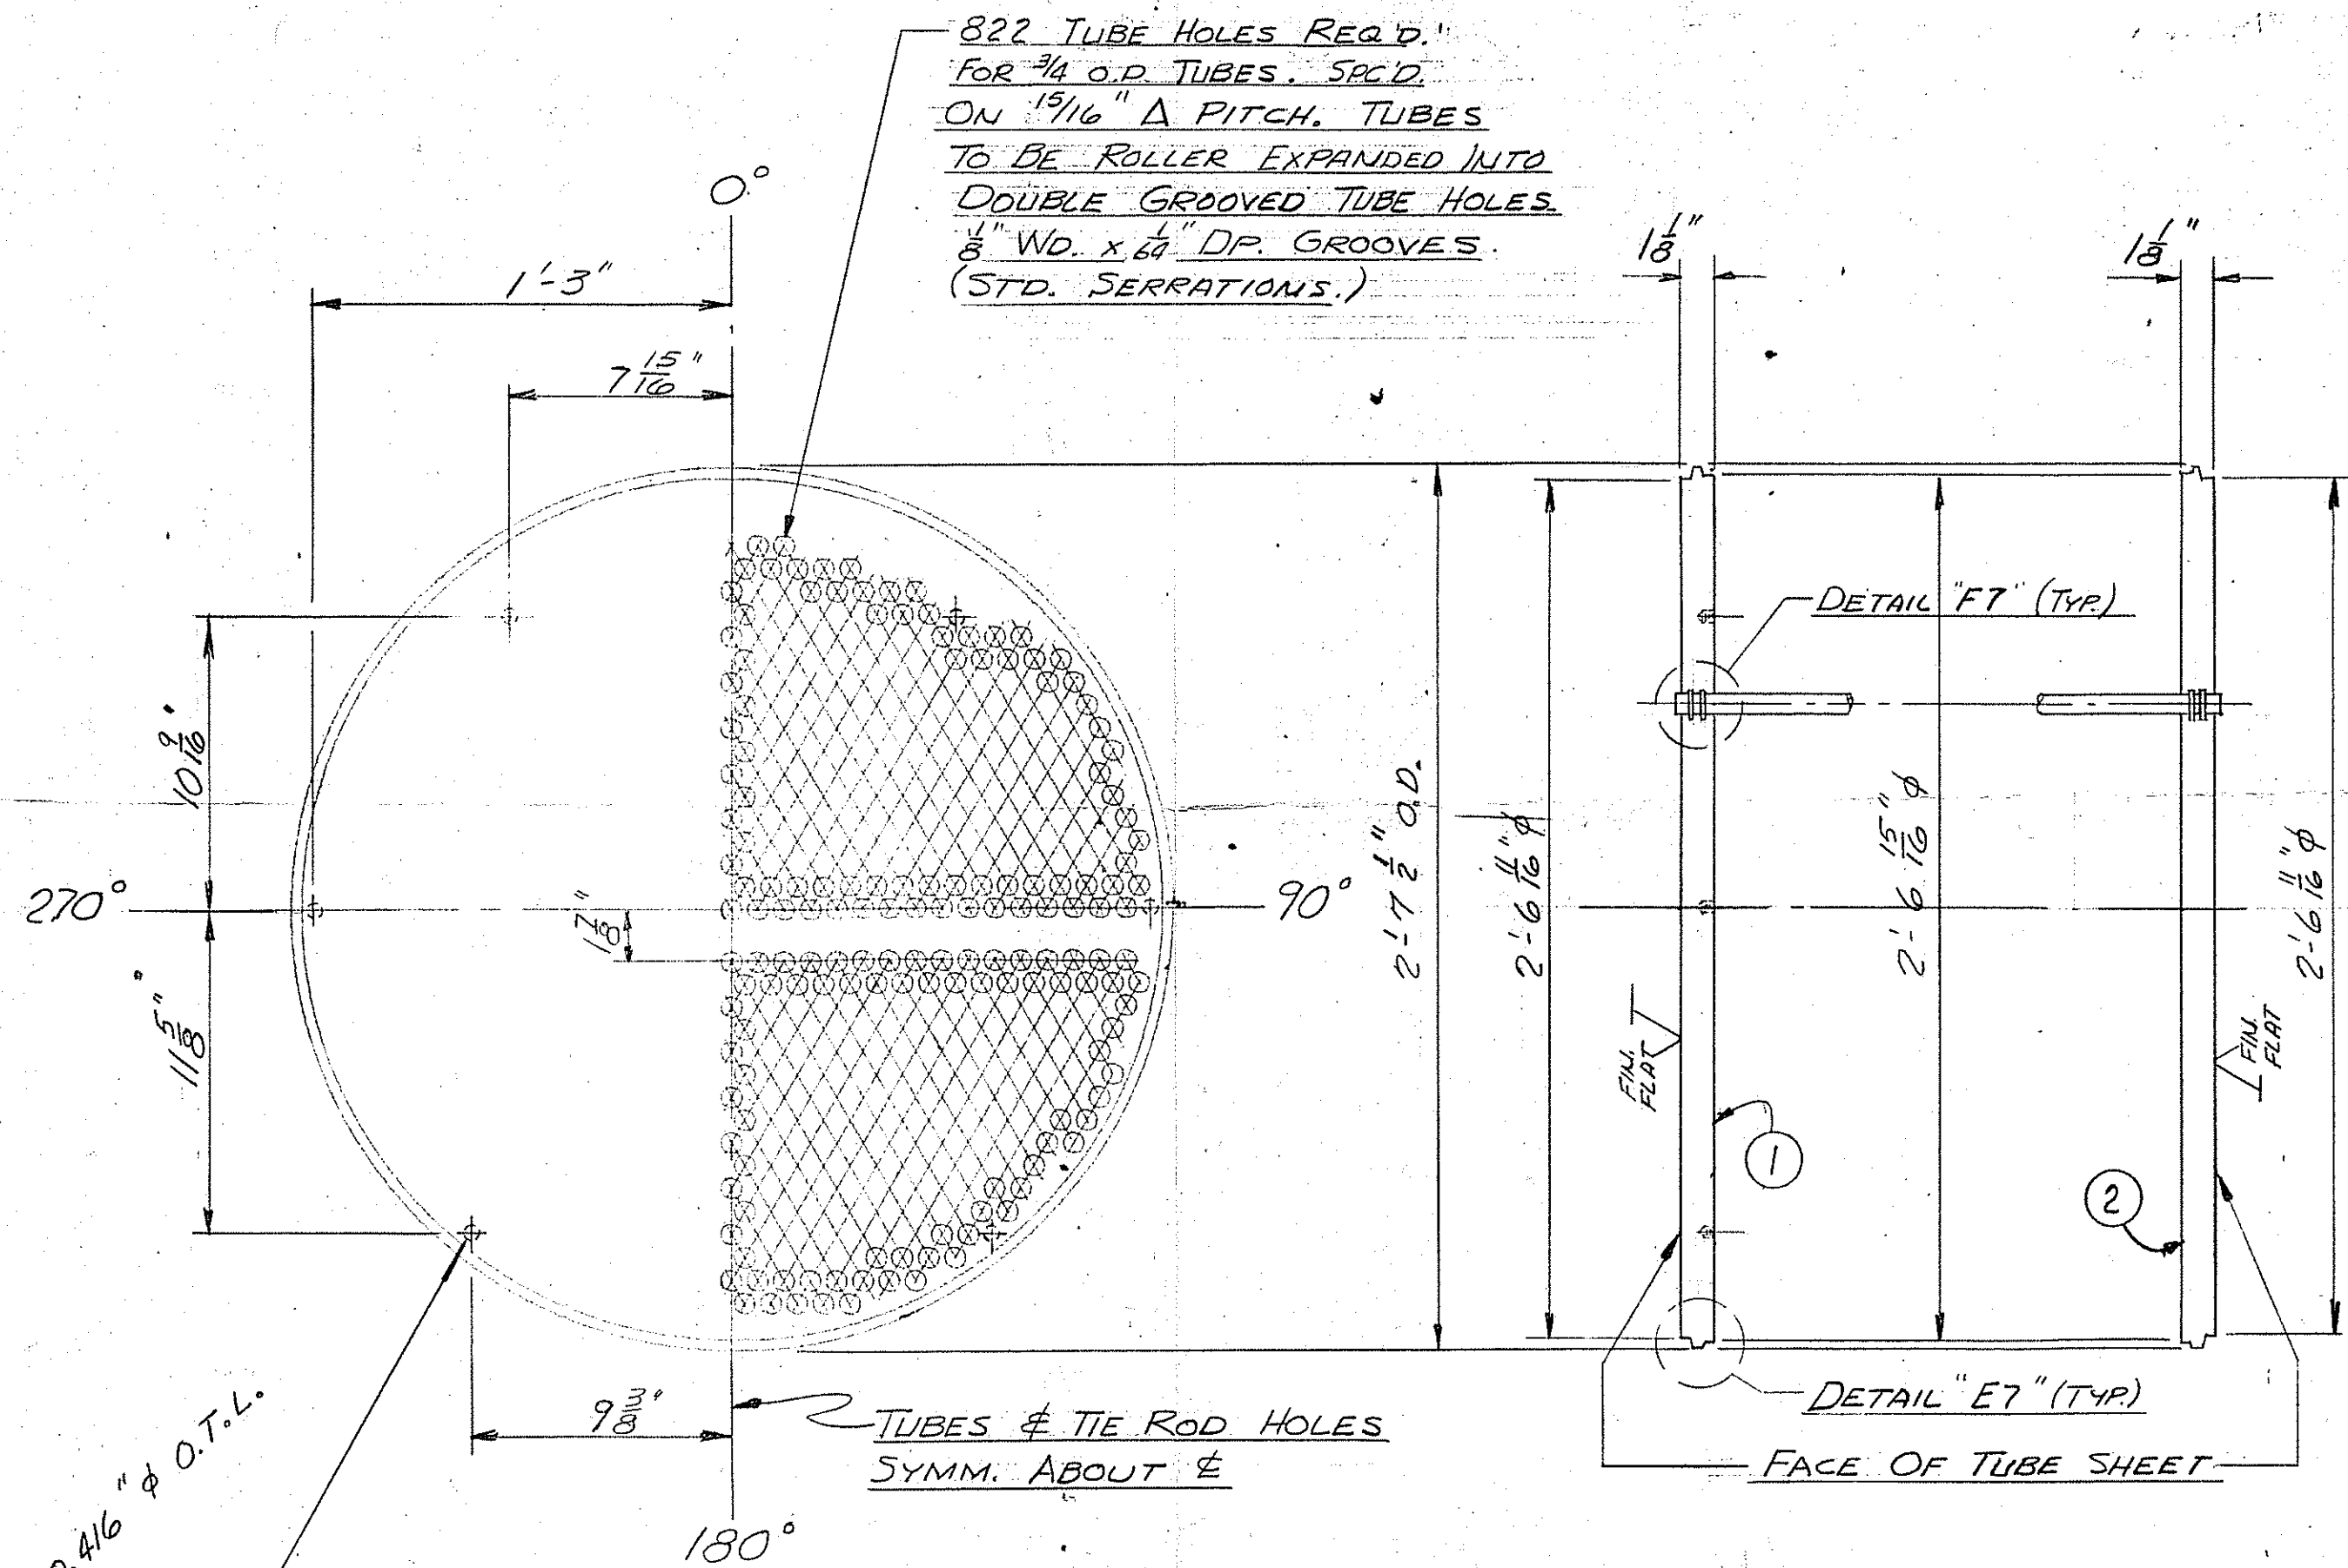

DR. & BOTT. TAP (6) 1/2" - 13 N.C. x 1/8" DP
FOR TIE RODS IN F.S. OF T.S. ①
ONLY, OMIT IN T.S. ②

TUBE SHEET DETAIL
ONE EACH REQ'D. MK. ① & ②

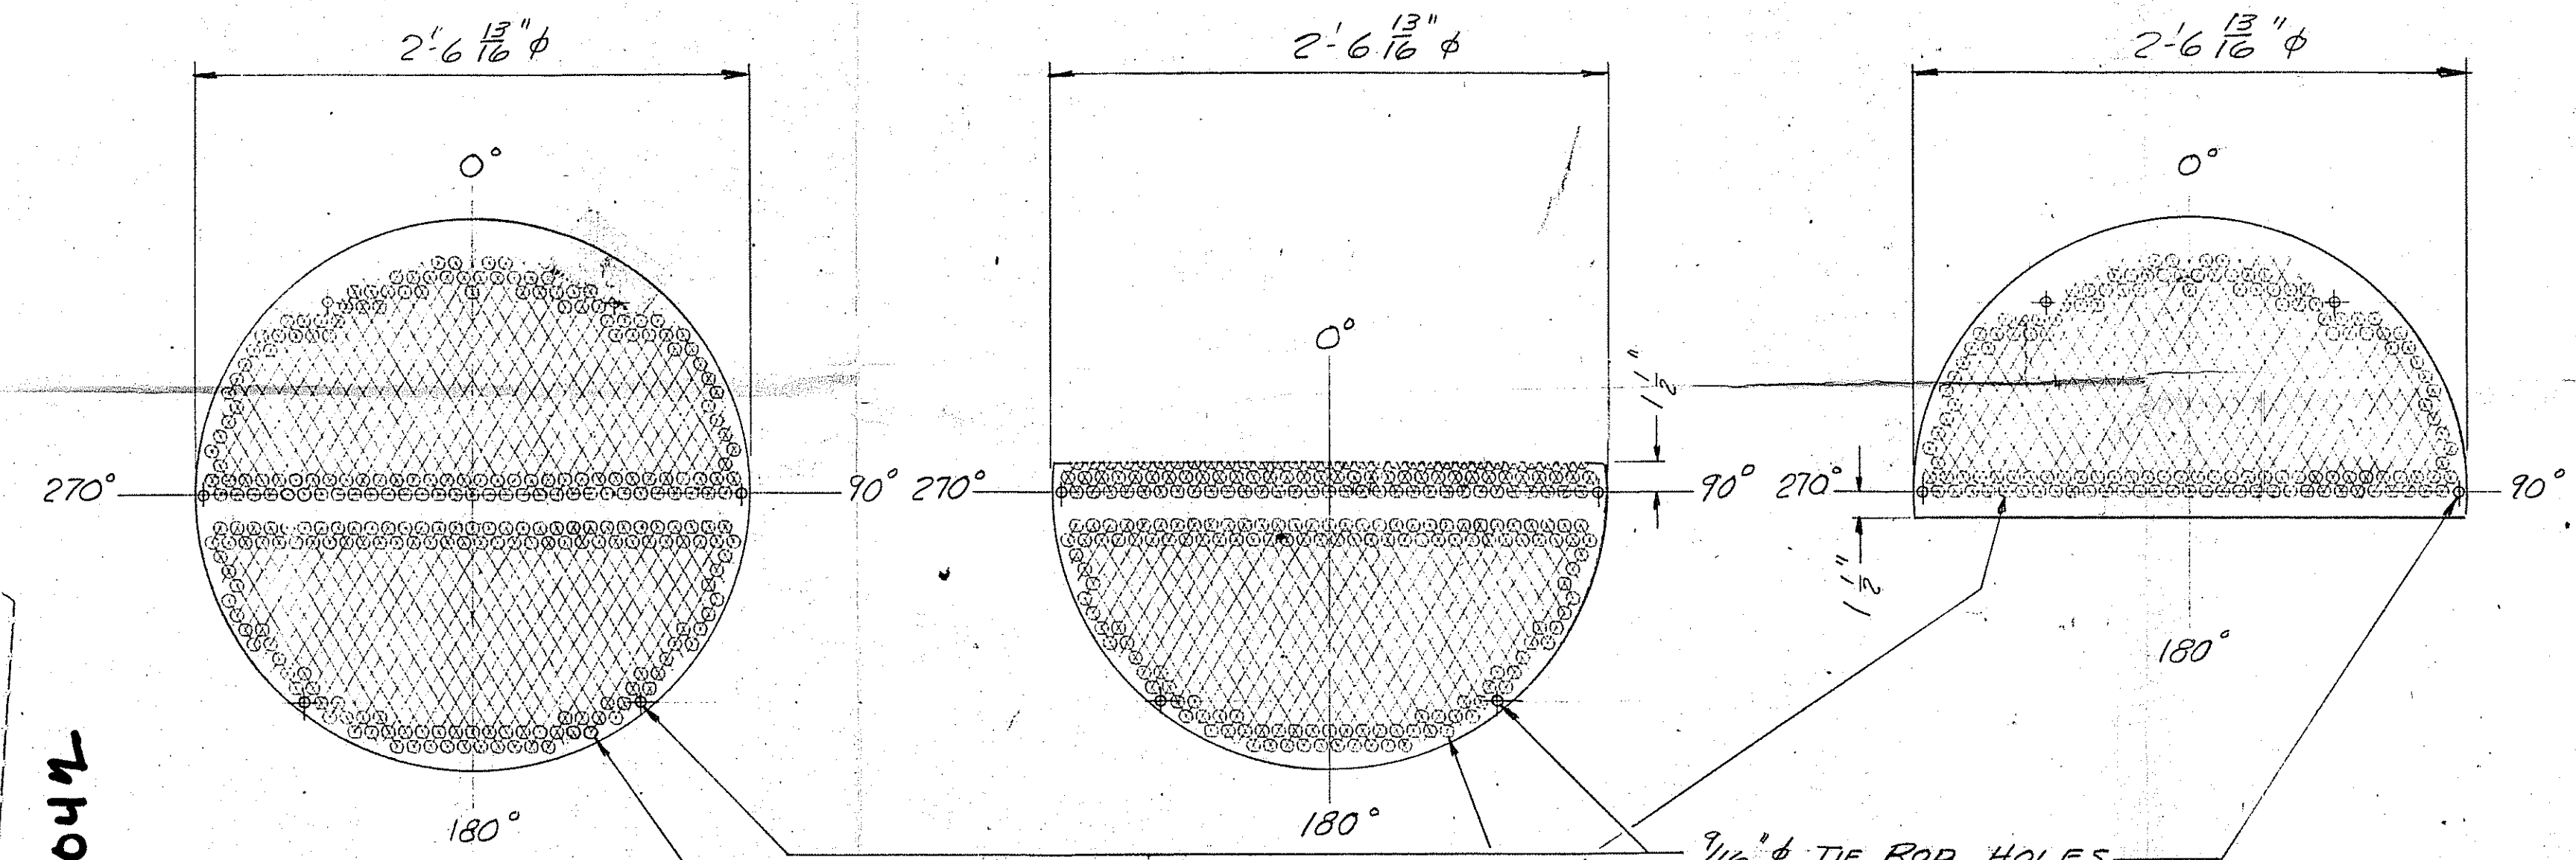

DRILL FOR 3/4" O.D. TUBES
SAME PATTERN AS
TUBE SHEET.

ONE REQ'D. MK. ④

TWO REQ'D. MK. ③R

FOUR REQ'D. MK. ③L

TUBE SUPPORT DETAIL
SEVEN REQ'D. MK. ③R & ④

THIS PRINT CERTIFIED FOR CONSTRUCTION
AND DIMENSIONS ONLY FOR HERCULES, INC.
CUST. ORDER NO. 326-57570
MISSOURI BOILER & TANK CO. SHOP NO. L-1070
DATE BY APP

VENDOR
PRINT FILE 44205 DATE 7-11-73
SHEET 2 EQUIPMENT NOS. E-206-3A
PROJECT & ACCOUNT NOS. 26057
PURCHASE ORDER NO. 336-026-57570
PLANT HERCULES
DESIGNED BY
DRAWN BY
CHECKED BY
APPROVED BY
#104047

This drawing has been furnished by Missouri Boiler and Tank Co. The information, know-how, and all new or patentable features are the property of Missouri Boiler and Tank Co. and must not be copied or reproduced without permission. The foregoing in no way applies to design and features which are our customer's property.

REFERENCE DRAWINGS

COMPANION DRAWINGS

6					
5					
4					
3					
2					
1					
NO.	DATE	REVISION	BY		
MISSOURI BOILER AND TANK CO. DIVISION OF NOOTER CORPORATION ST. LOUIS, MISSOURI 63103					
TUBE BUNDLE DETAILS					
RECLAIM MECH. STILL CONDENSER FOR HERCULES INC. WILMINGTON, N.C.					
DATE	3-30-73	JOB NO.	L-1070	DWG. NO.	
DRAWN	ROSEMAN	MD	L-1070	SHEET NO.	2 OF 2
CKD	APP. T.L.F.				