


66-94-6223 C1

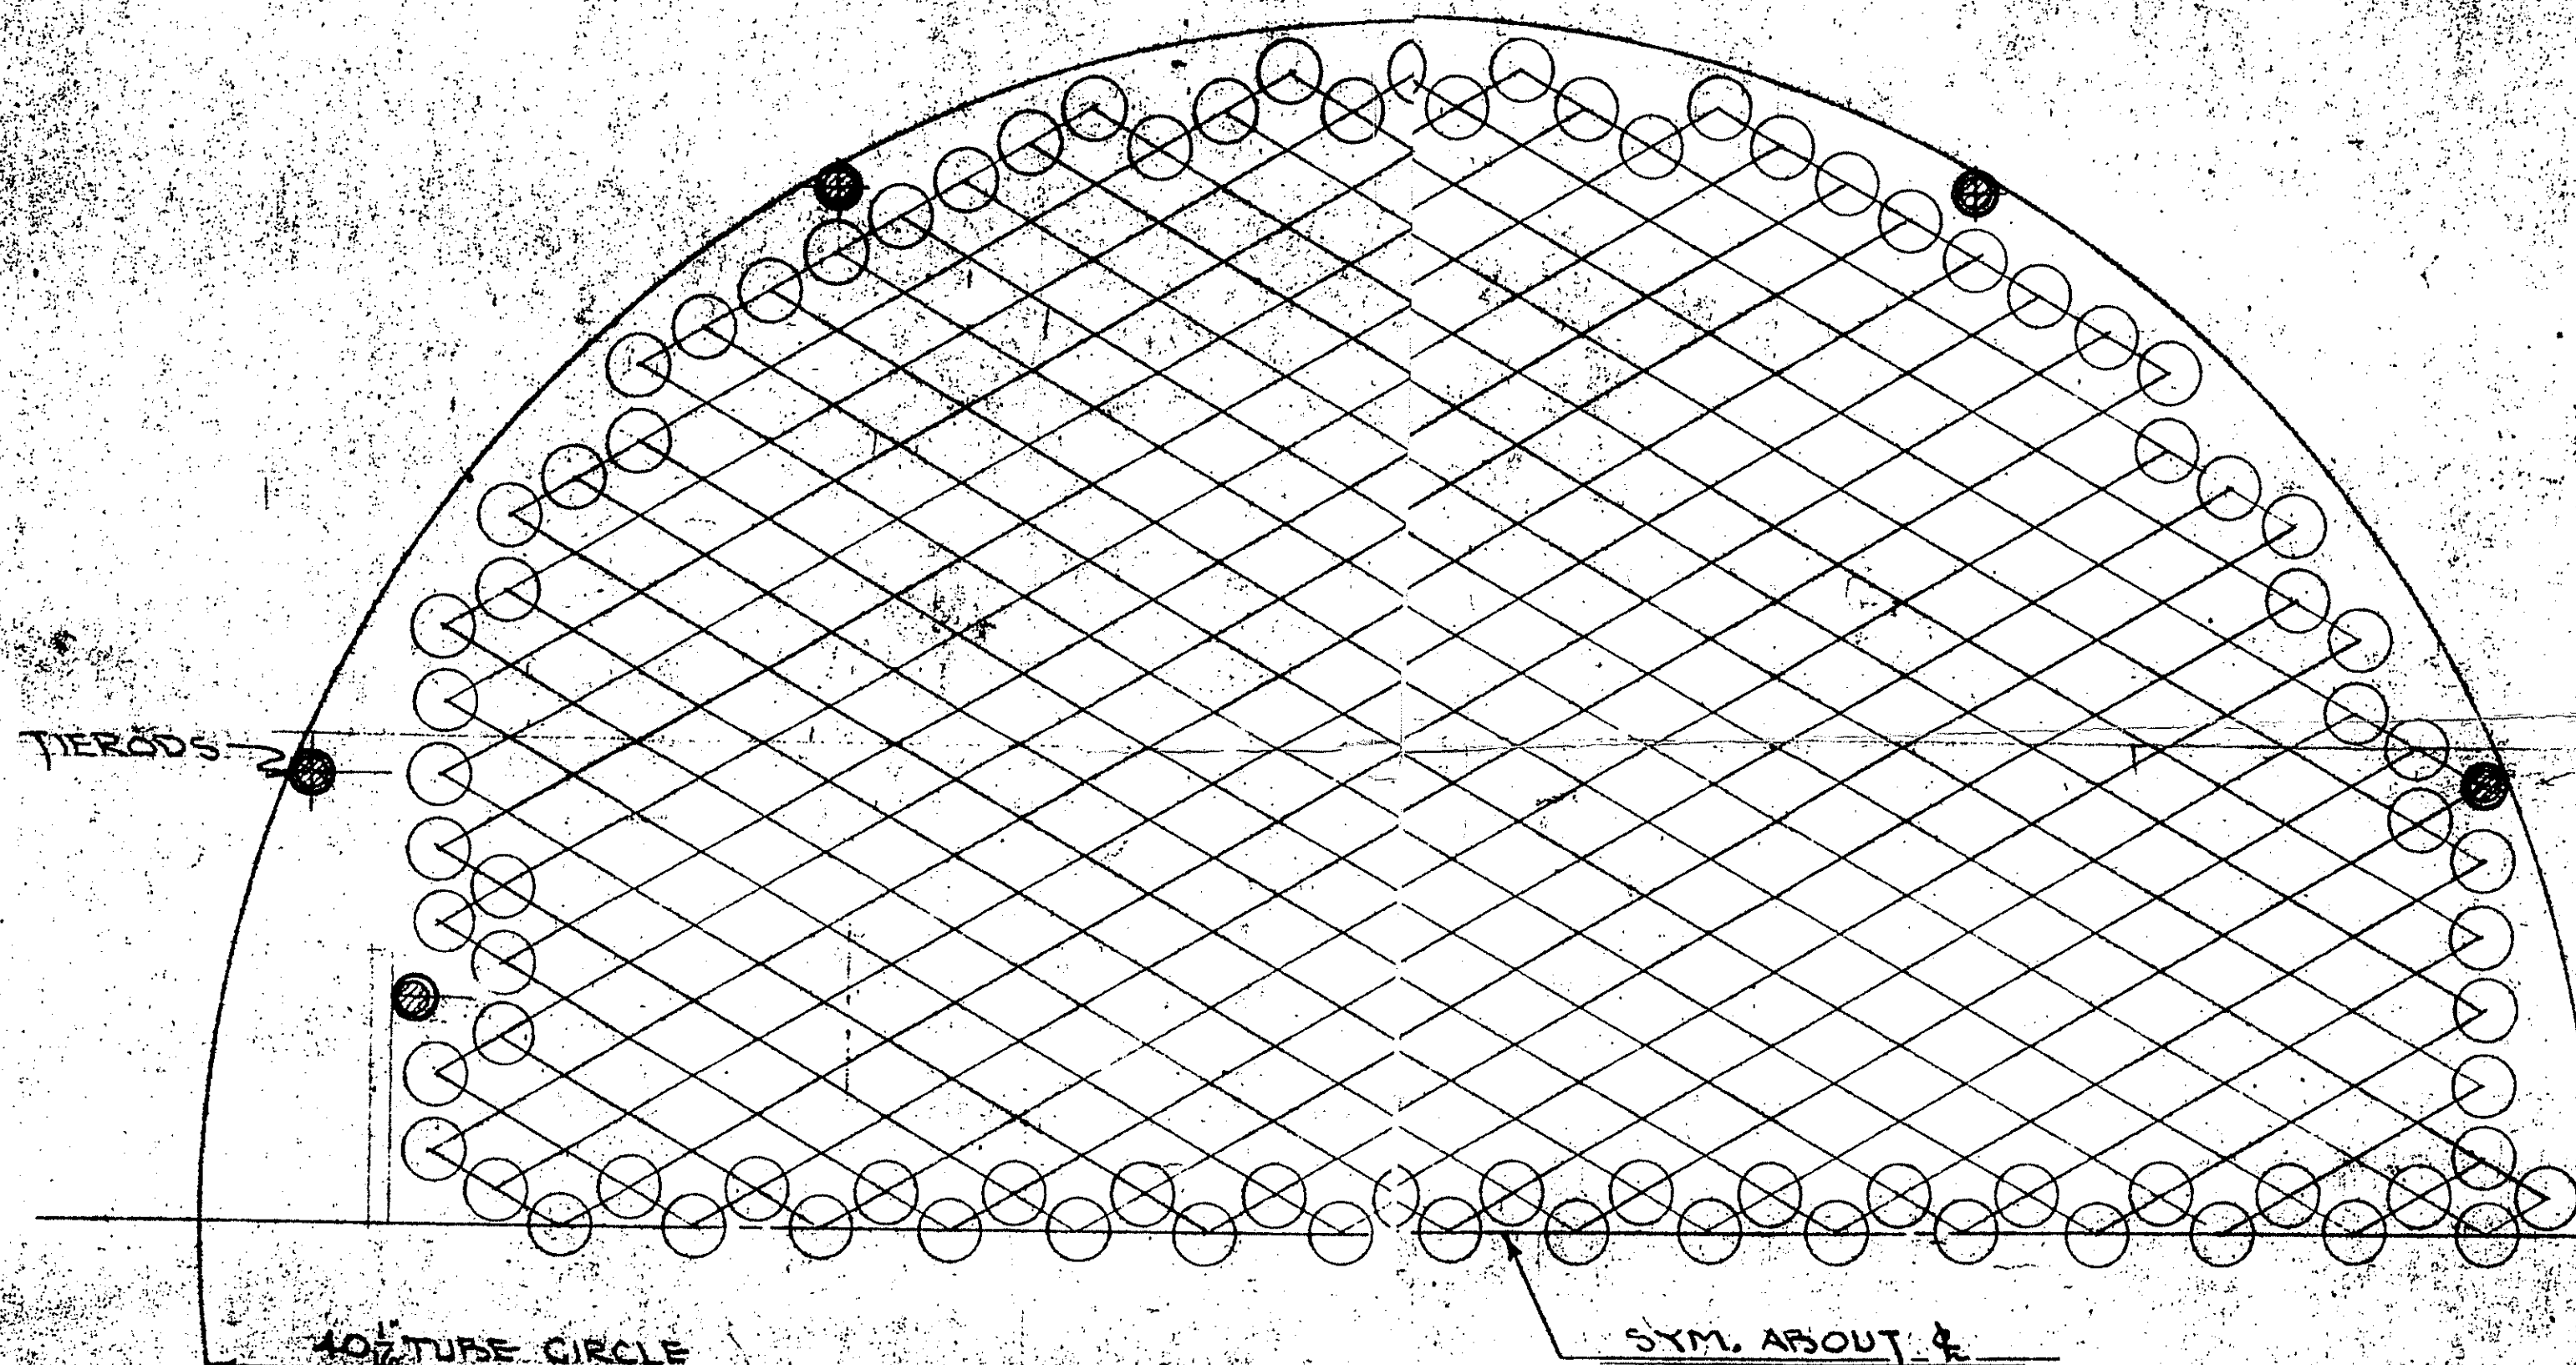

10 1/2" TUBE CIRCLE

SYM. ABOUT ϕ

POSITION "X"

860 TUBES 1" O.D. @ 1/4" PITCH

SEE TUBE SHEET & BAFFLE DETAILS
FOR DRILLING

HERCULES INC.

CUST. ORD. NO. 336-026-01090-11-0007CD
EQUIP. NO. E-412-2
PURE UMT STILL REBOILER (NEMH)
S.W. ORD. NO. 66-94-6223
ONE UNIT REQ'D.

REV. A	CHKD. 5-16	REV. A	CHKD.
REV. REV. 5-16			
#104061			
TUBE LAYOUT			
DRAWN: H.E.	12-27-61	66-94-6223 C1	
CHECKED: 3-21		GULFPORT, MISS.	
APPROVED:			
SCALE: 1/8" = 1"	DATE		

STRUTHERS WELLS CORPORATION WARREN, PENNSYLVANIA

STRUTHERS WELLS CORPORATION WARREN, PENNSYLVANIA