
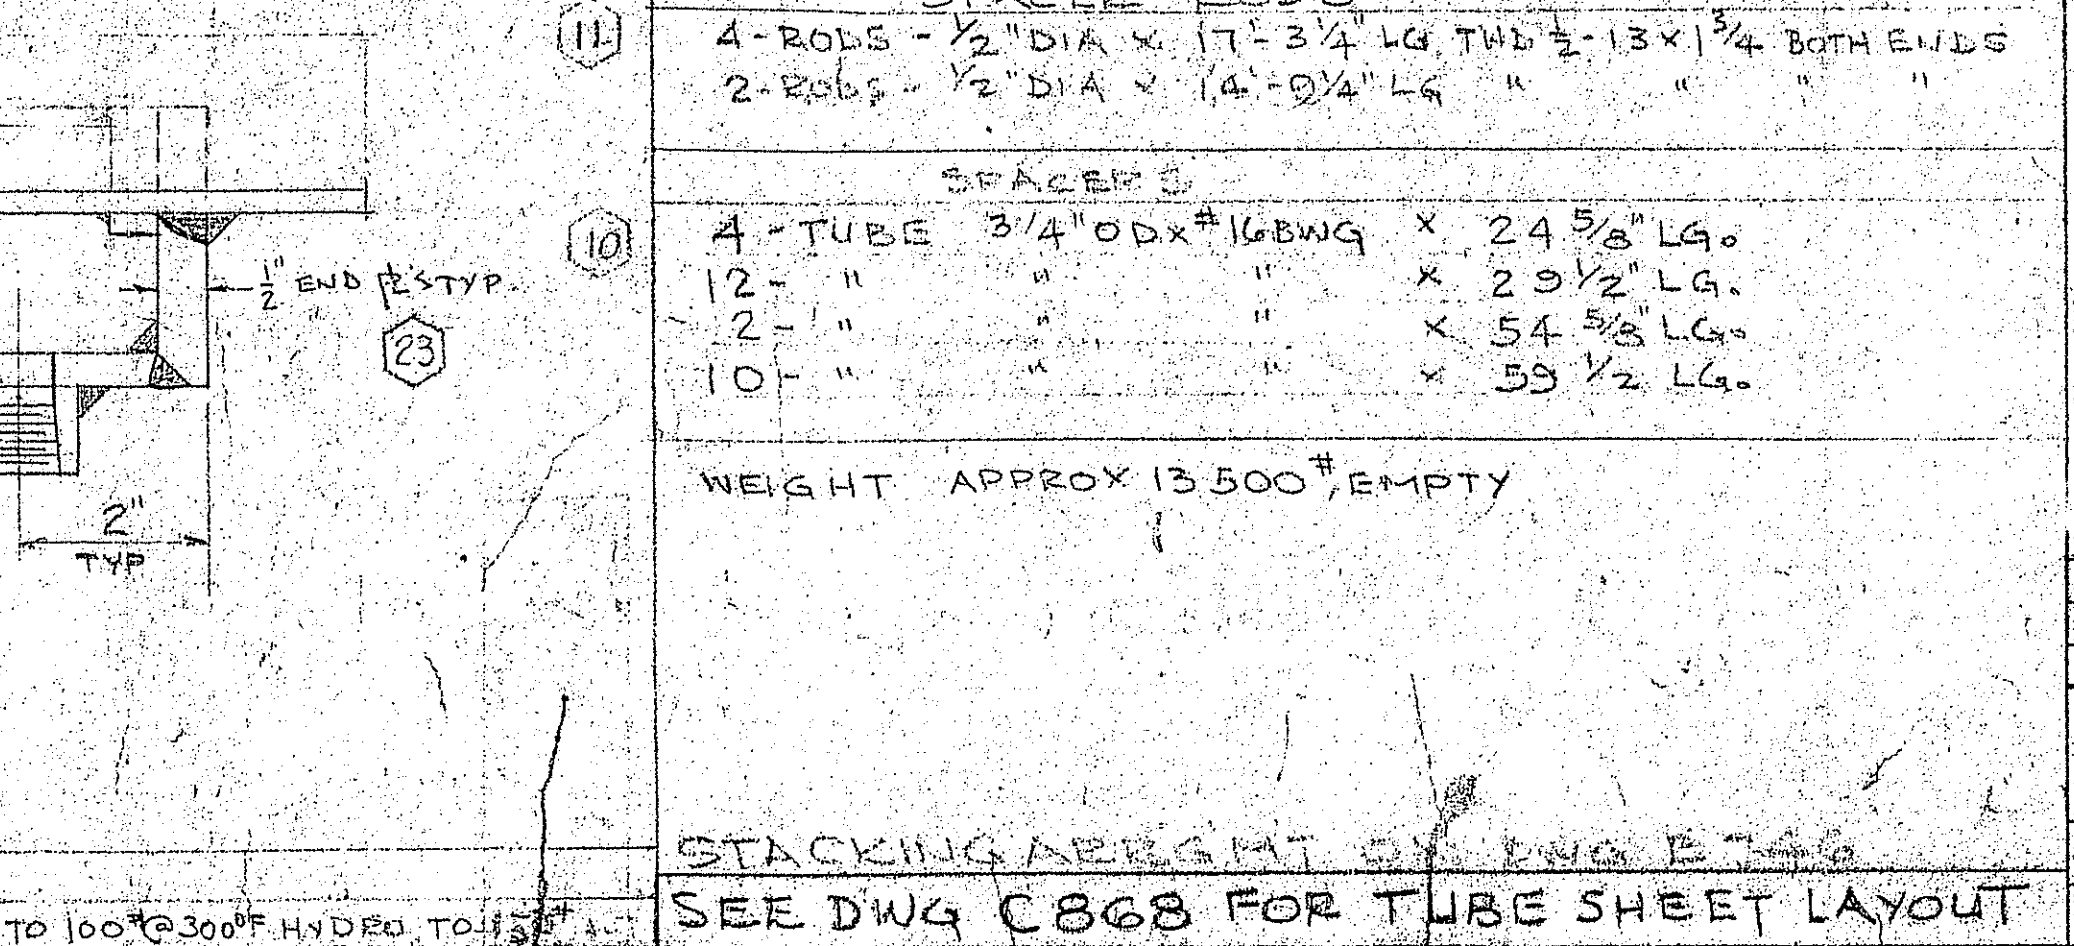
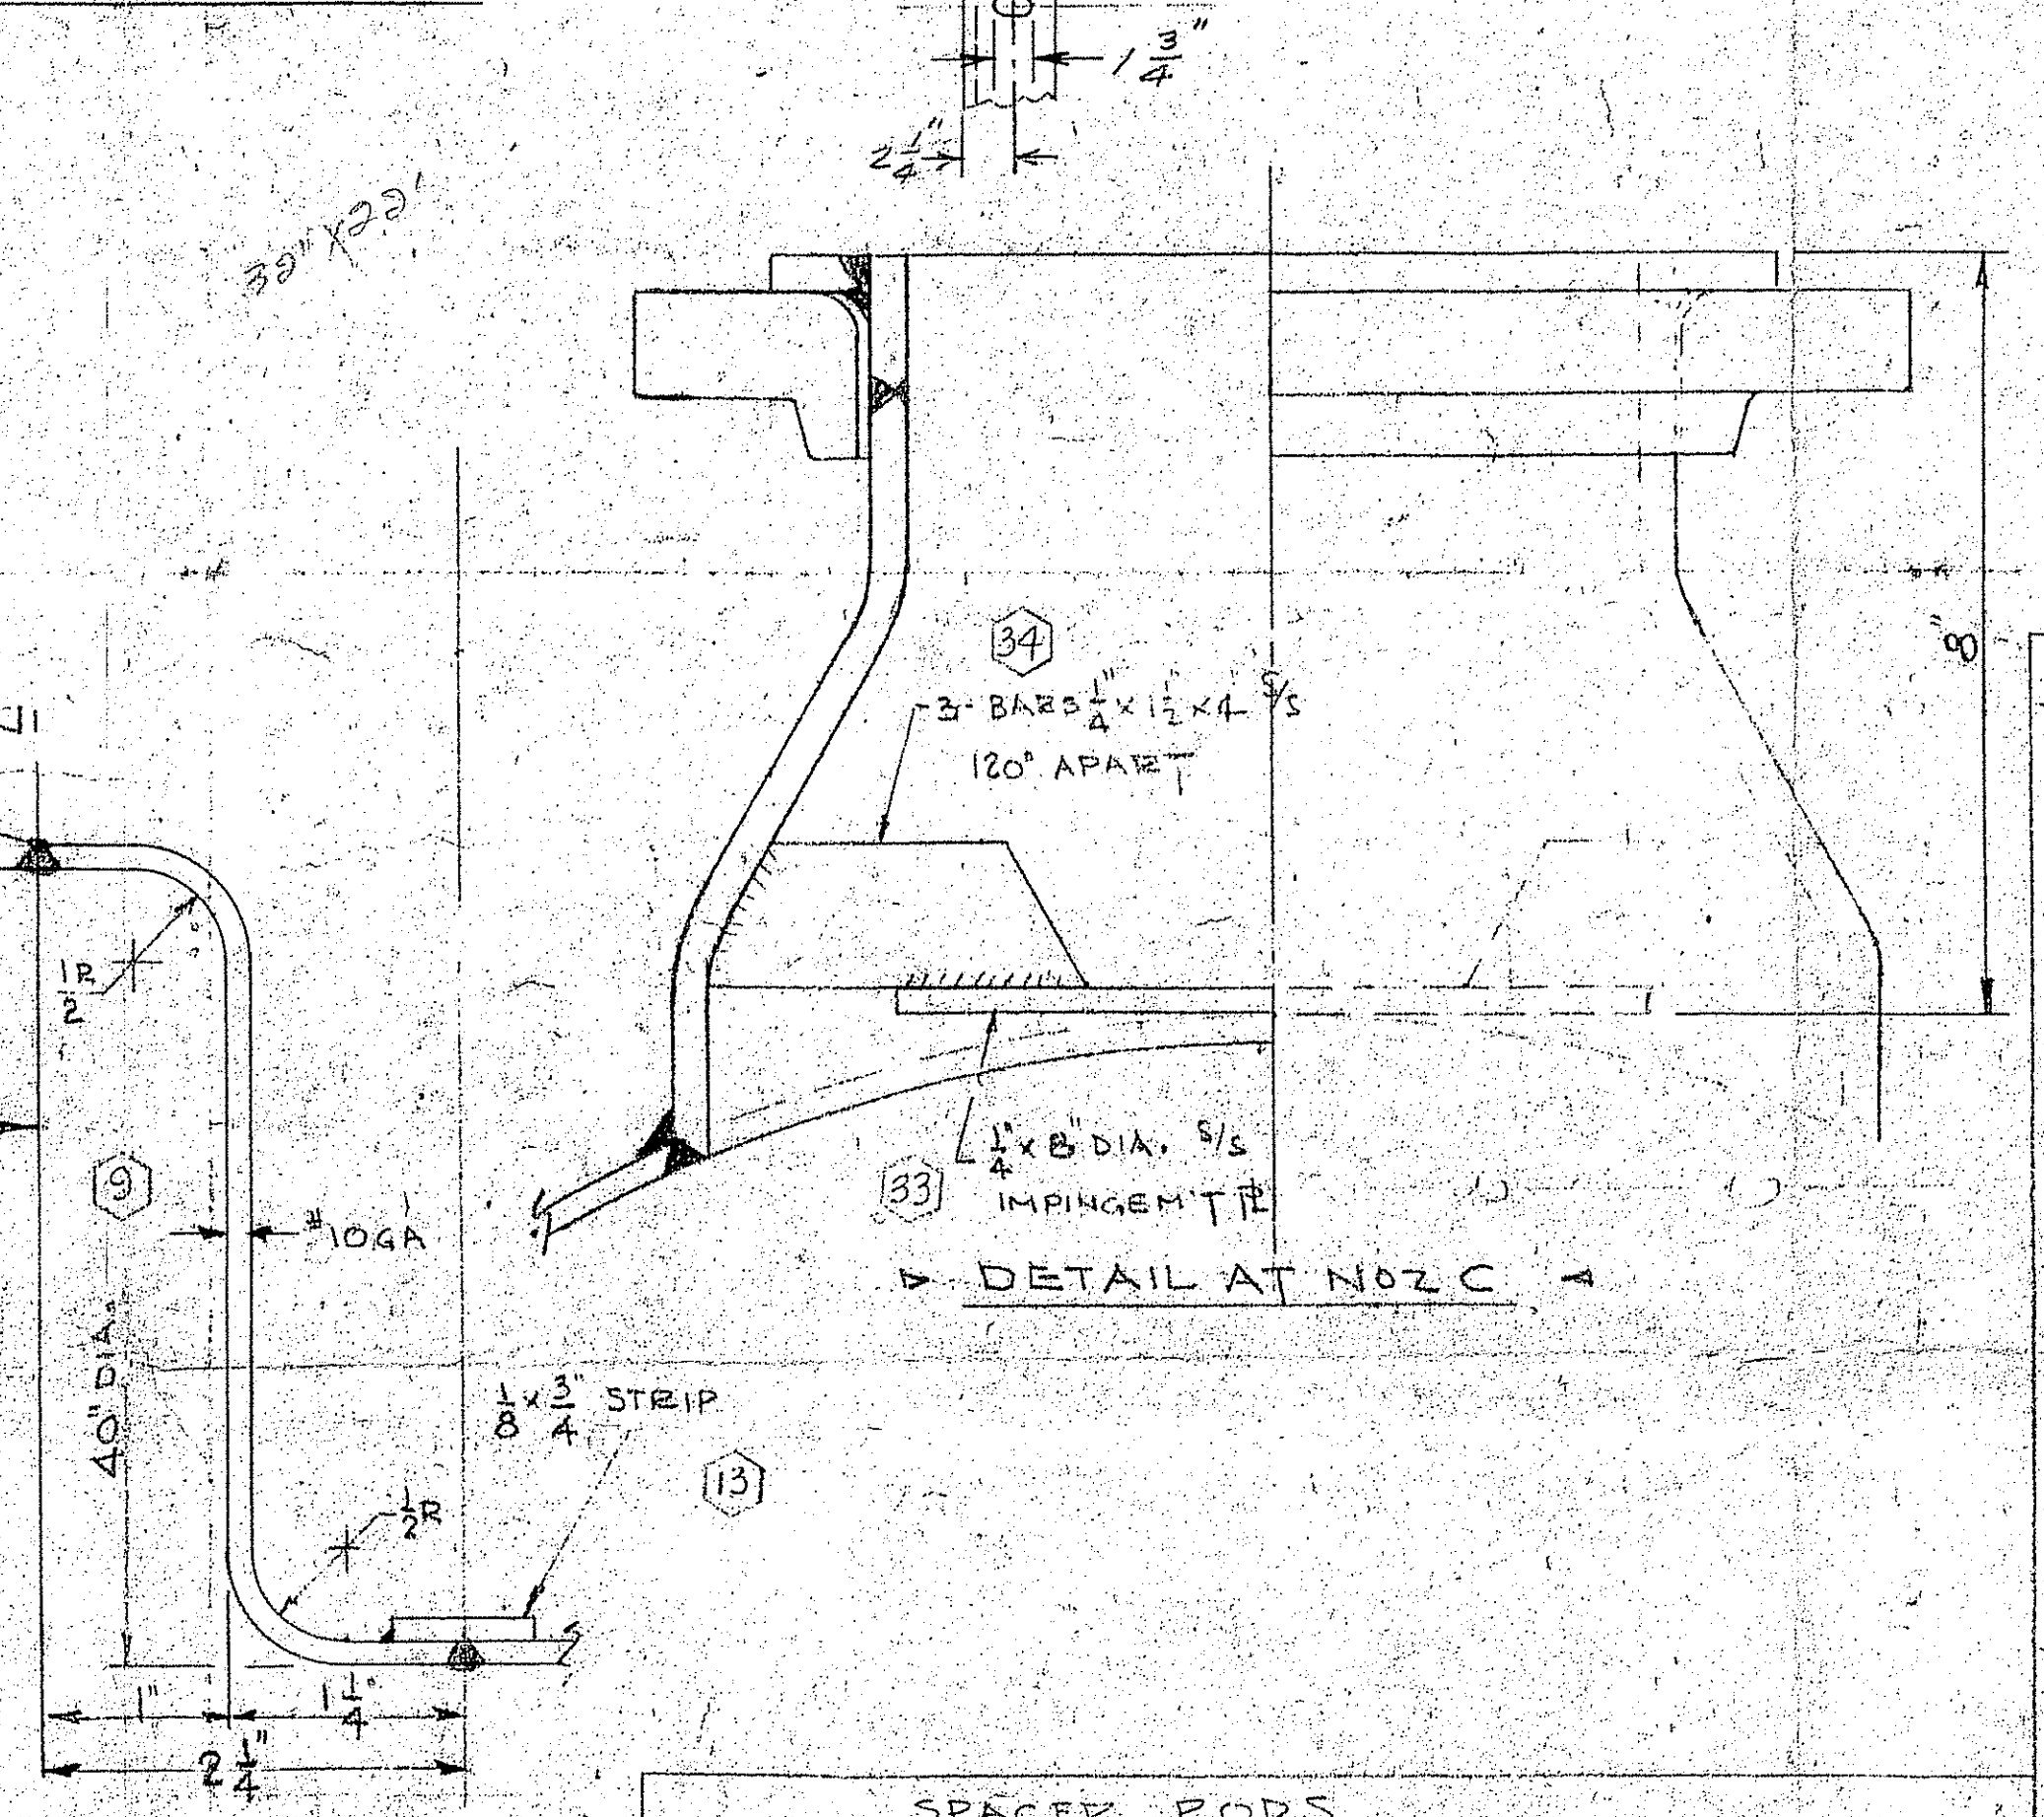


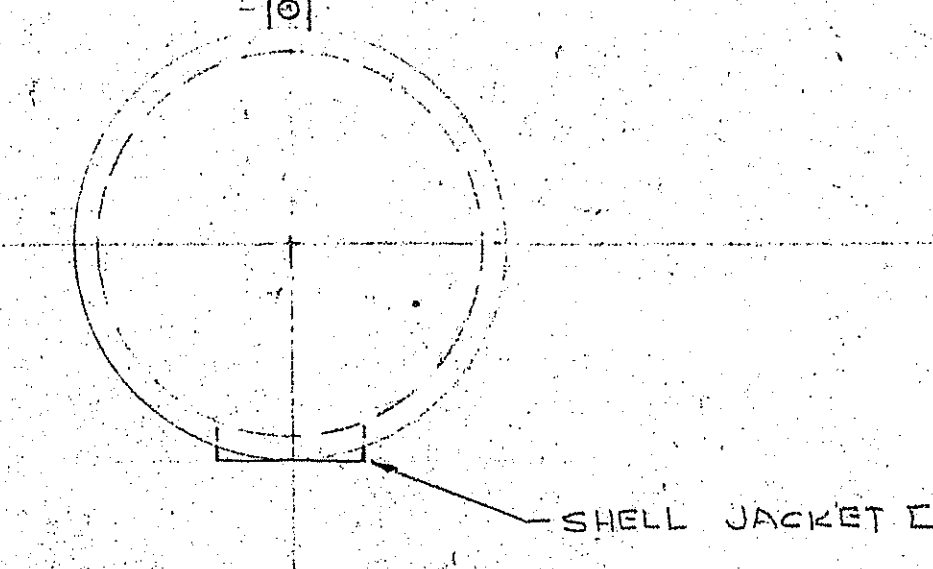

2-10-67	ADDED HOGS & SLOTS IN SHOT 45555 SHAN-KEE. P.P. DIA. WAS 32 IN. GASK WAS 32 3/4 IN.	K.R.
1-6-68	ADDED JACKETS TO SHELL	JLT
DATE REVISION		APPROVED
DATE	REVISION	APPROVED
5-3/4-67 12-1-68	CAMDEN COPPER WORKS	CHECKED
WV JLT		TRACED.
11-66	OXIDIZER AFTER CONDENSER	APPROVED.
5-6-68	ASSEM & DETAILS	DRAWING NO.
5-THIS DAY 60	2-PASS UNIT	B666
	FIRST MADE FOR HEPPON 3734	

104105