


01227+6.99

E-22052AB
B.P.F. NO. 37340 DA
SHEET 1 APPARATUS NO. 2
PROJECT 20
ACCOUNT 20001 20
ORDER NO. 336-026-0109
PLANT Wilmington
APPROVED H. W. Allen

THIS TIEROD
ON OTHER SIDE
ONLY

THIS TIEROD
ON THIS SIDE
ONLY

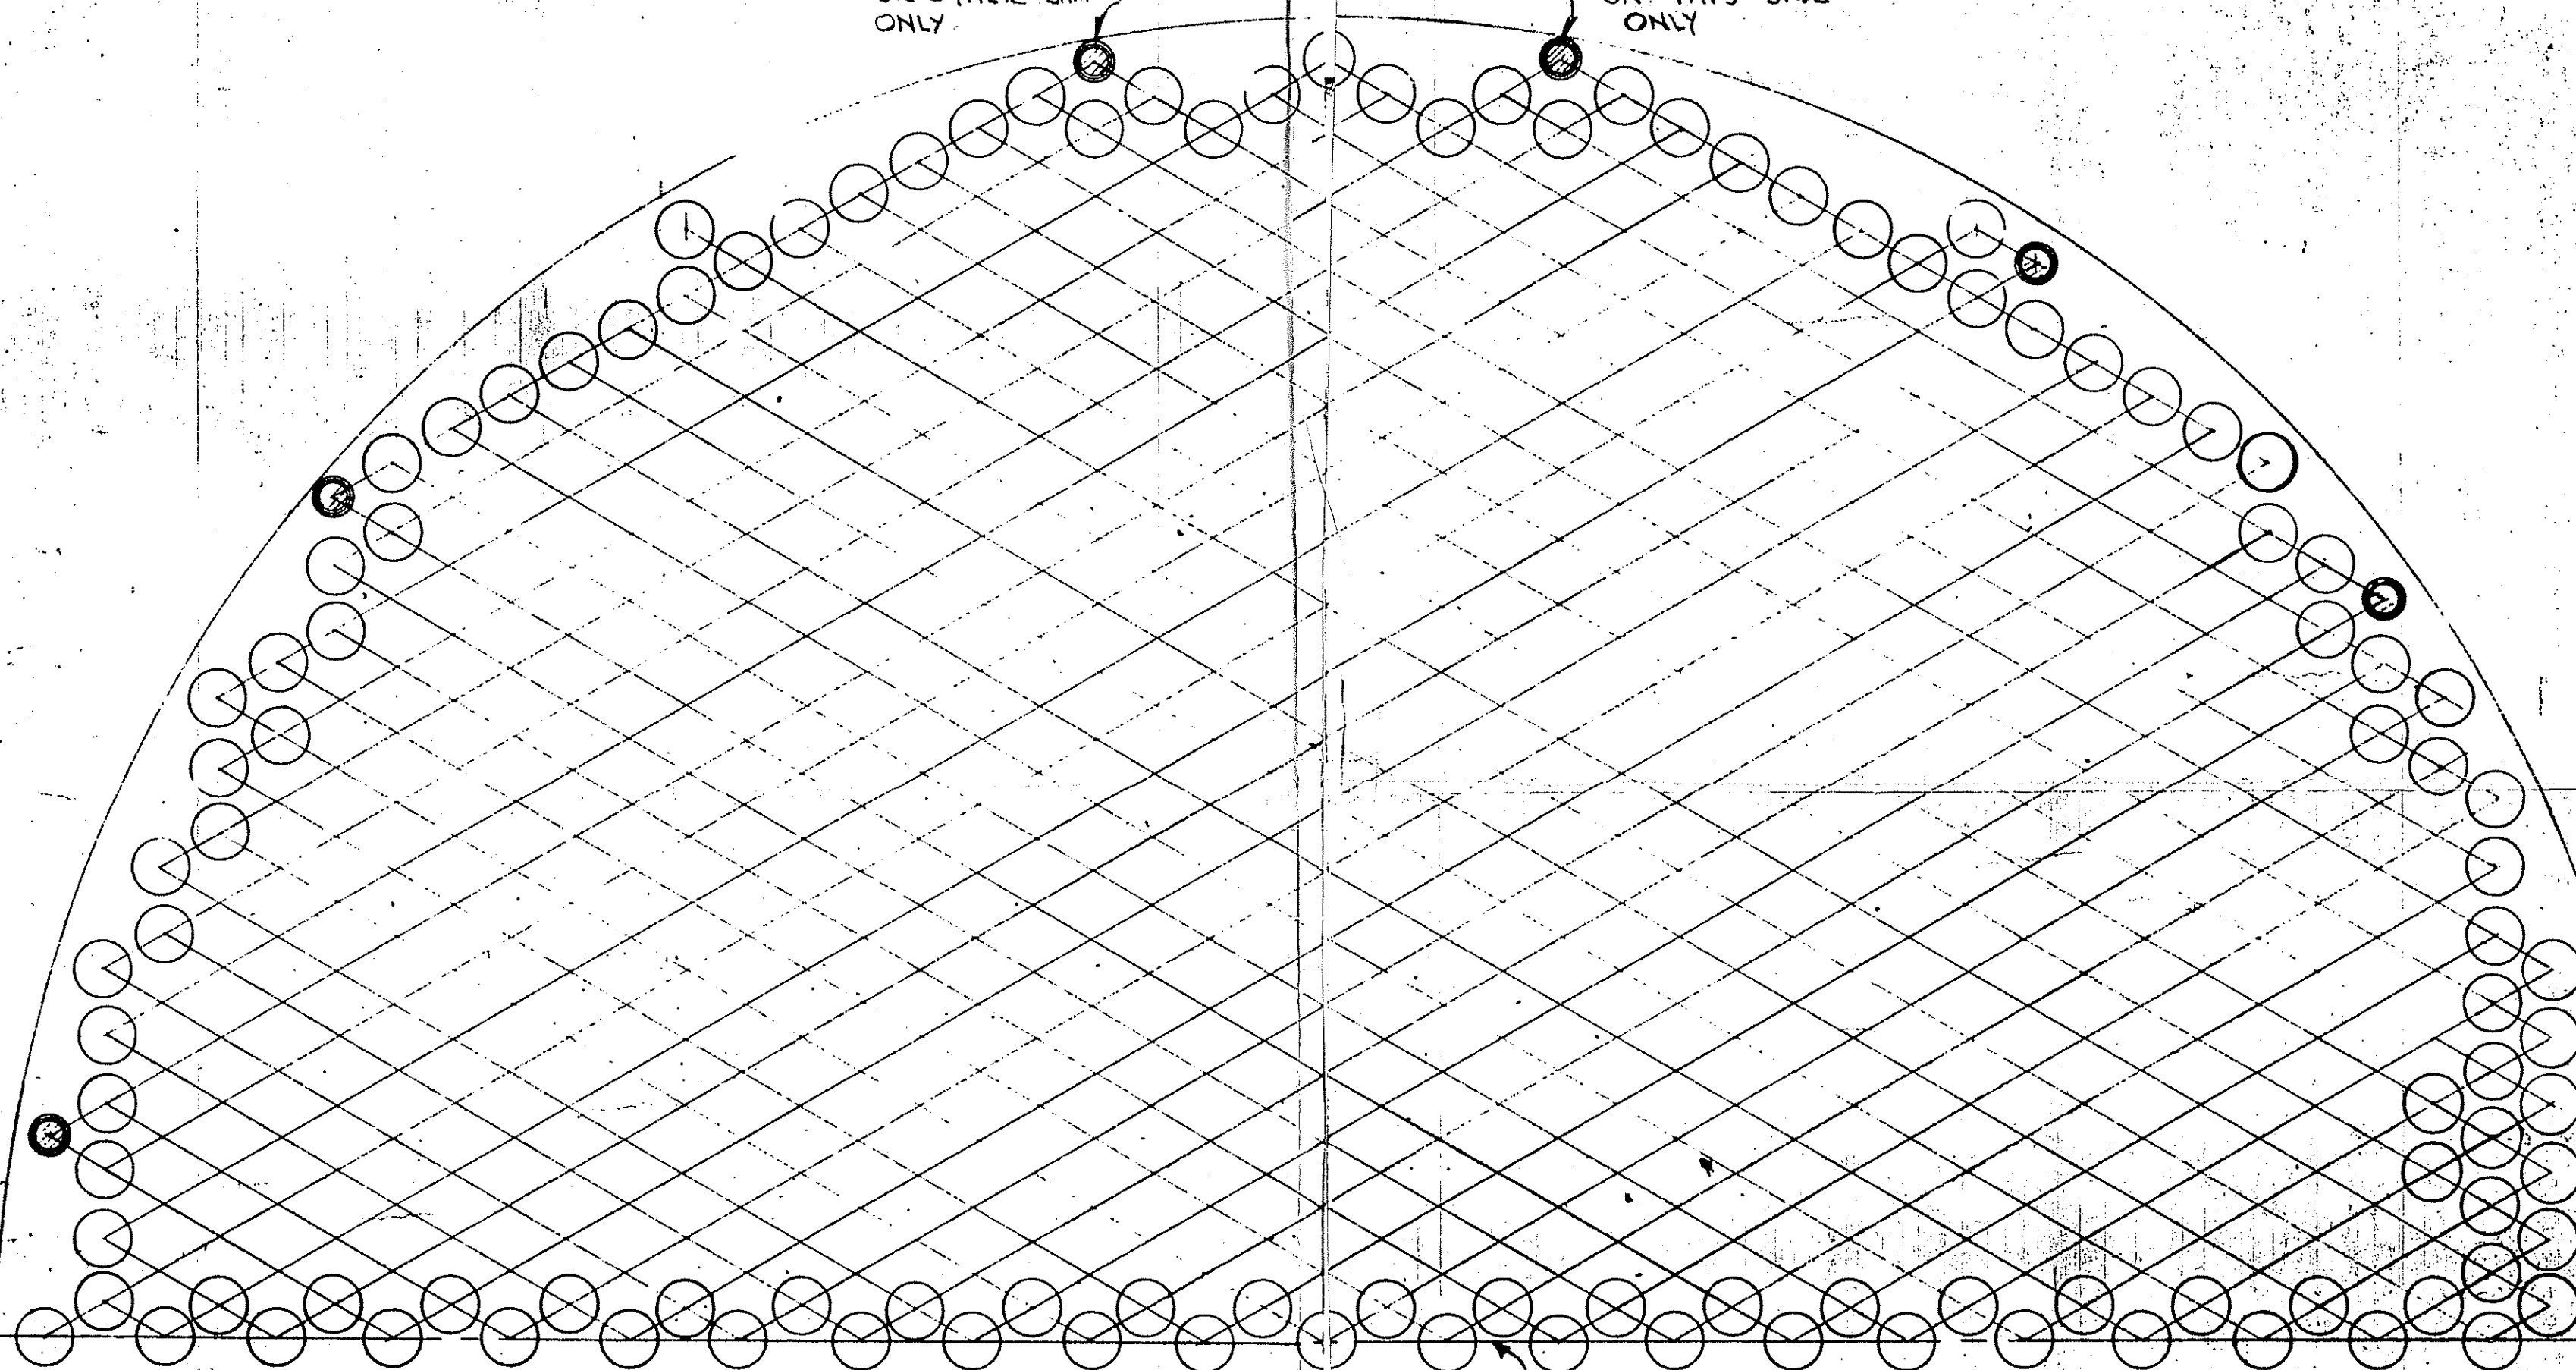

48 5/8" TUBE CIRCLE

SYM ABOUT C

1310 - TUBES "O.D. @ 1 1/4" Δ PITCH

SEE TUBESHEET & BAFFLE DETAILS
FOR DRILLING

HERCULES INC

CUST. ORD. NO. 336-026-01090-11-000-FCO
EQUIP. NOS. E-2052AB & E-22052AB
M20H STILL REBOILER (ITEM D)
SIV. ORD. NO. 66-94-622
FOUR (4) UNITS REQ'D

REV. A	CKD. JEM	3-8-67	REV. A	CKD.
GENERAL REVISION				
TUBE LAYO				
DRAWN: H.R.B.	1-10-67			
CHECKED: JEM	2-20			
APPROVED:				
SCALE: 1/8" = 1'	DATE			

66-94-622
GULFPORT, LA

STRUTHERS WELLS CORPORATION . WARREN, PA.