

As required by the Provisions of the ASME Code Rules, Section VIII, Division I

(Over)

801401#

FORM U-1 (back)

18. INSPECTION Manholes, No. _____ Size _____ Location _____
 OPENINGS: Handholes, No. _____ Size _____ Location _____
 Threaded, No. _____ Size _____ Location _____
19. SUPPORTS: Skirt No Lugs NO Legs NO Other Saddles Attached Shell Welded
 (Yes or No) (Number) (Number) (Describe) (Where & How)
20. REMARKS: This vessel was fabricated for non-lethal service.
Contents: Tube Side - Methalol, Shell Side - Steam
Overall length - 14'-2-3/4".

(Brief description of purpose of the vessel, as Air Tank, After Cooler, Jacketed Cooker, etc. State contents of each part.)

We certify that the statements made in this report are correct and that all details of design, material, construction, and workmanship of this vessel conform to the ASME Code for Pressure Vessels, Section VIII, Division I.

Date 1971 Signed Camden Alloy Fabricators, Inc.
 (Manufacturer)

Certificate of Authorization Expires 12/31/74

CERTIFICATE OF SHOP INSPECTION

VESSEL MADE BY Camden Alloy Fabricators, Inc. Camden, New Jersey

I, the undersigned, holding a valid commission issued by the National Board of Boiler and Pressure Vessel Inspectors and/or the State or Province Pa. and employed by Hartford Steam Boiler Insp. & Ins. Co.
Hartford, Conn. have inspected the pressure vessel described in this manufacturer's data report on MAY 26, 1971, and state that to the best of my knowledge and belief, the manufacturer has constructed this pressure vessel in accordance with the applicable sections of the ASME Boiler and Pressure Vessel Code.

By signing this certificate neither the Inspector nor his employer makes any warranty, expressed or implied, concerning the pressure vessel described in this manufacturer's data report. Furthermore, neither the Inspector nor his employer shall be liable in any manner for any personal injury or property damage or a loss of any kind arising from or connected with this inspection.

Date MAY 26, 1971

R. E. Emrich Jr.
 Inspectors Signature

Commissions NB 6886
 Nat'l Board, State, or Province and No.

CERTIFICATE OF FIELD ASSEMBLY INSPECTION

I, the undersigned, holding a valid commission issued by the National Board of Boiler and Pressure Vessel Inspectors and/or the State or Province _____ and employed by _____ of _____

_____ have compared the statements in this manufacturer's data report with the described pressure vessel and state that parts referred to as data items _____ not included in the certificate of shop inspection have been inspected by me and that to the best of my knowledge and belief the manufacturer has constructed and assembled this pressure vessel in accordance with the applicable sections of the ASME

Boiler and Pressure vessel Code. The described vessel was inspected and subjected to a hydrostatic test of _____ psi.

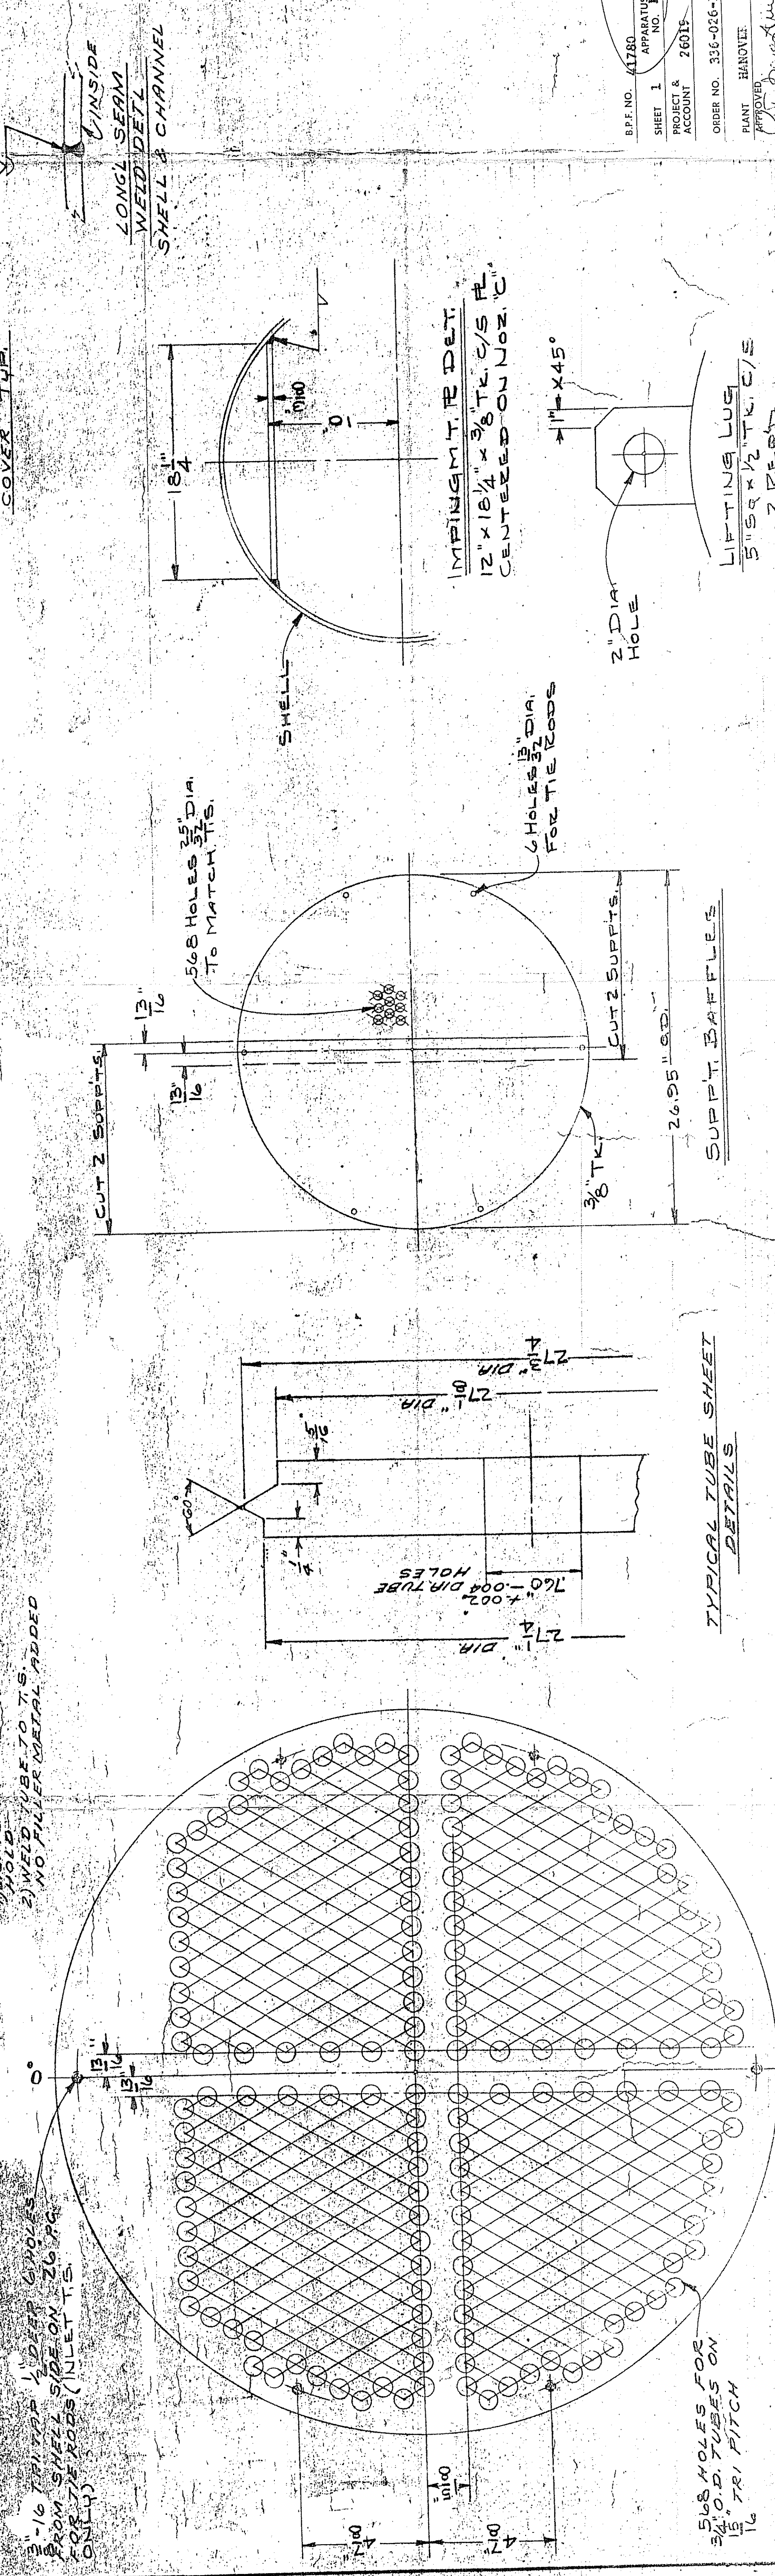
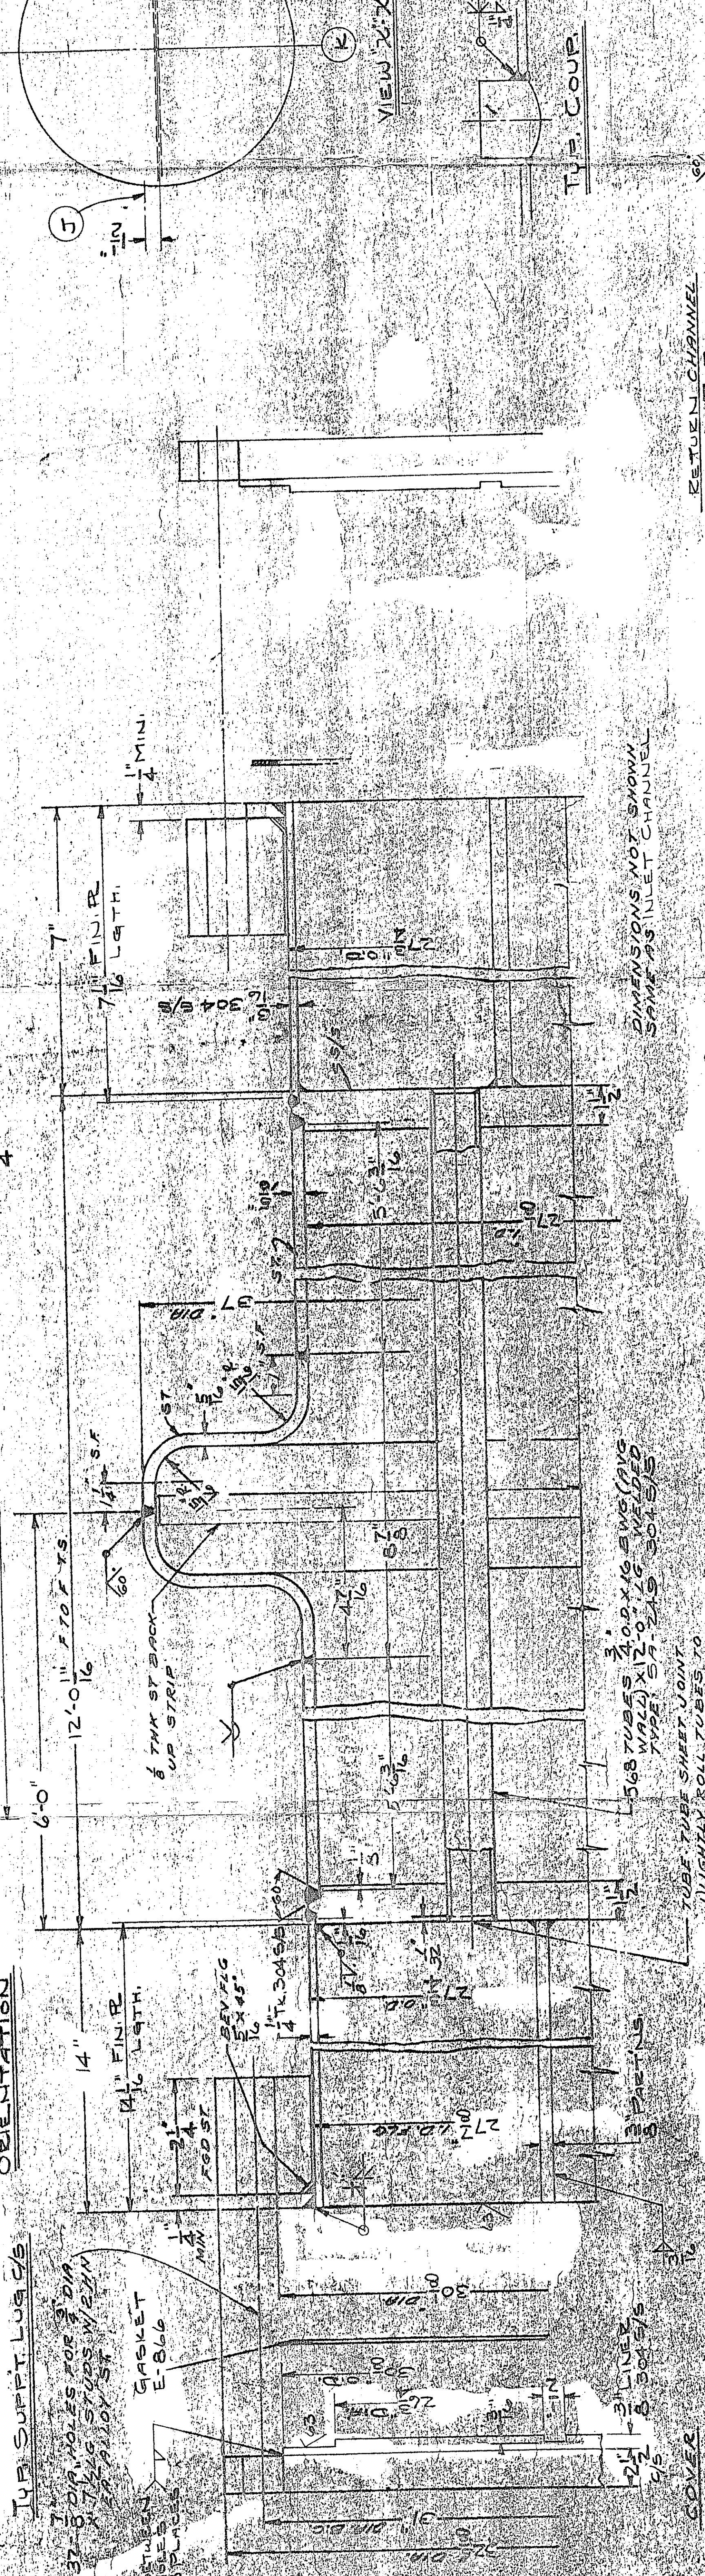
By signing this certificate neither the Inspector nor his employer makes any warranty, expressed or implied, concerning the pressure vessel described in this manufacturer's data report. Furthermore, neither the Inspector nor his employer shall be liable in any manner for any personal injury or property damage or a loss of any kind arising from or connected with this inspection.

Date _____ 19 _____

Inspector's Signature

Commissions _____
 Nat'l Board, State, or Province and No.

NOZ	STILE	FLDR	RAF	TOP MARK	WIG	REMARKS
A	6"	2AP	150 #	Sch 500	500	
B	6"	2AP	"	"	"	
C	10"	5AP	500	Sch 500	"	
D	4"	500	"	"	"	
E	3"	500	500 #	"	"	F.A.T.
GRK	3/4"	"	"	"	"	304 S/S

[illegible]