


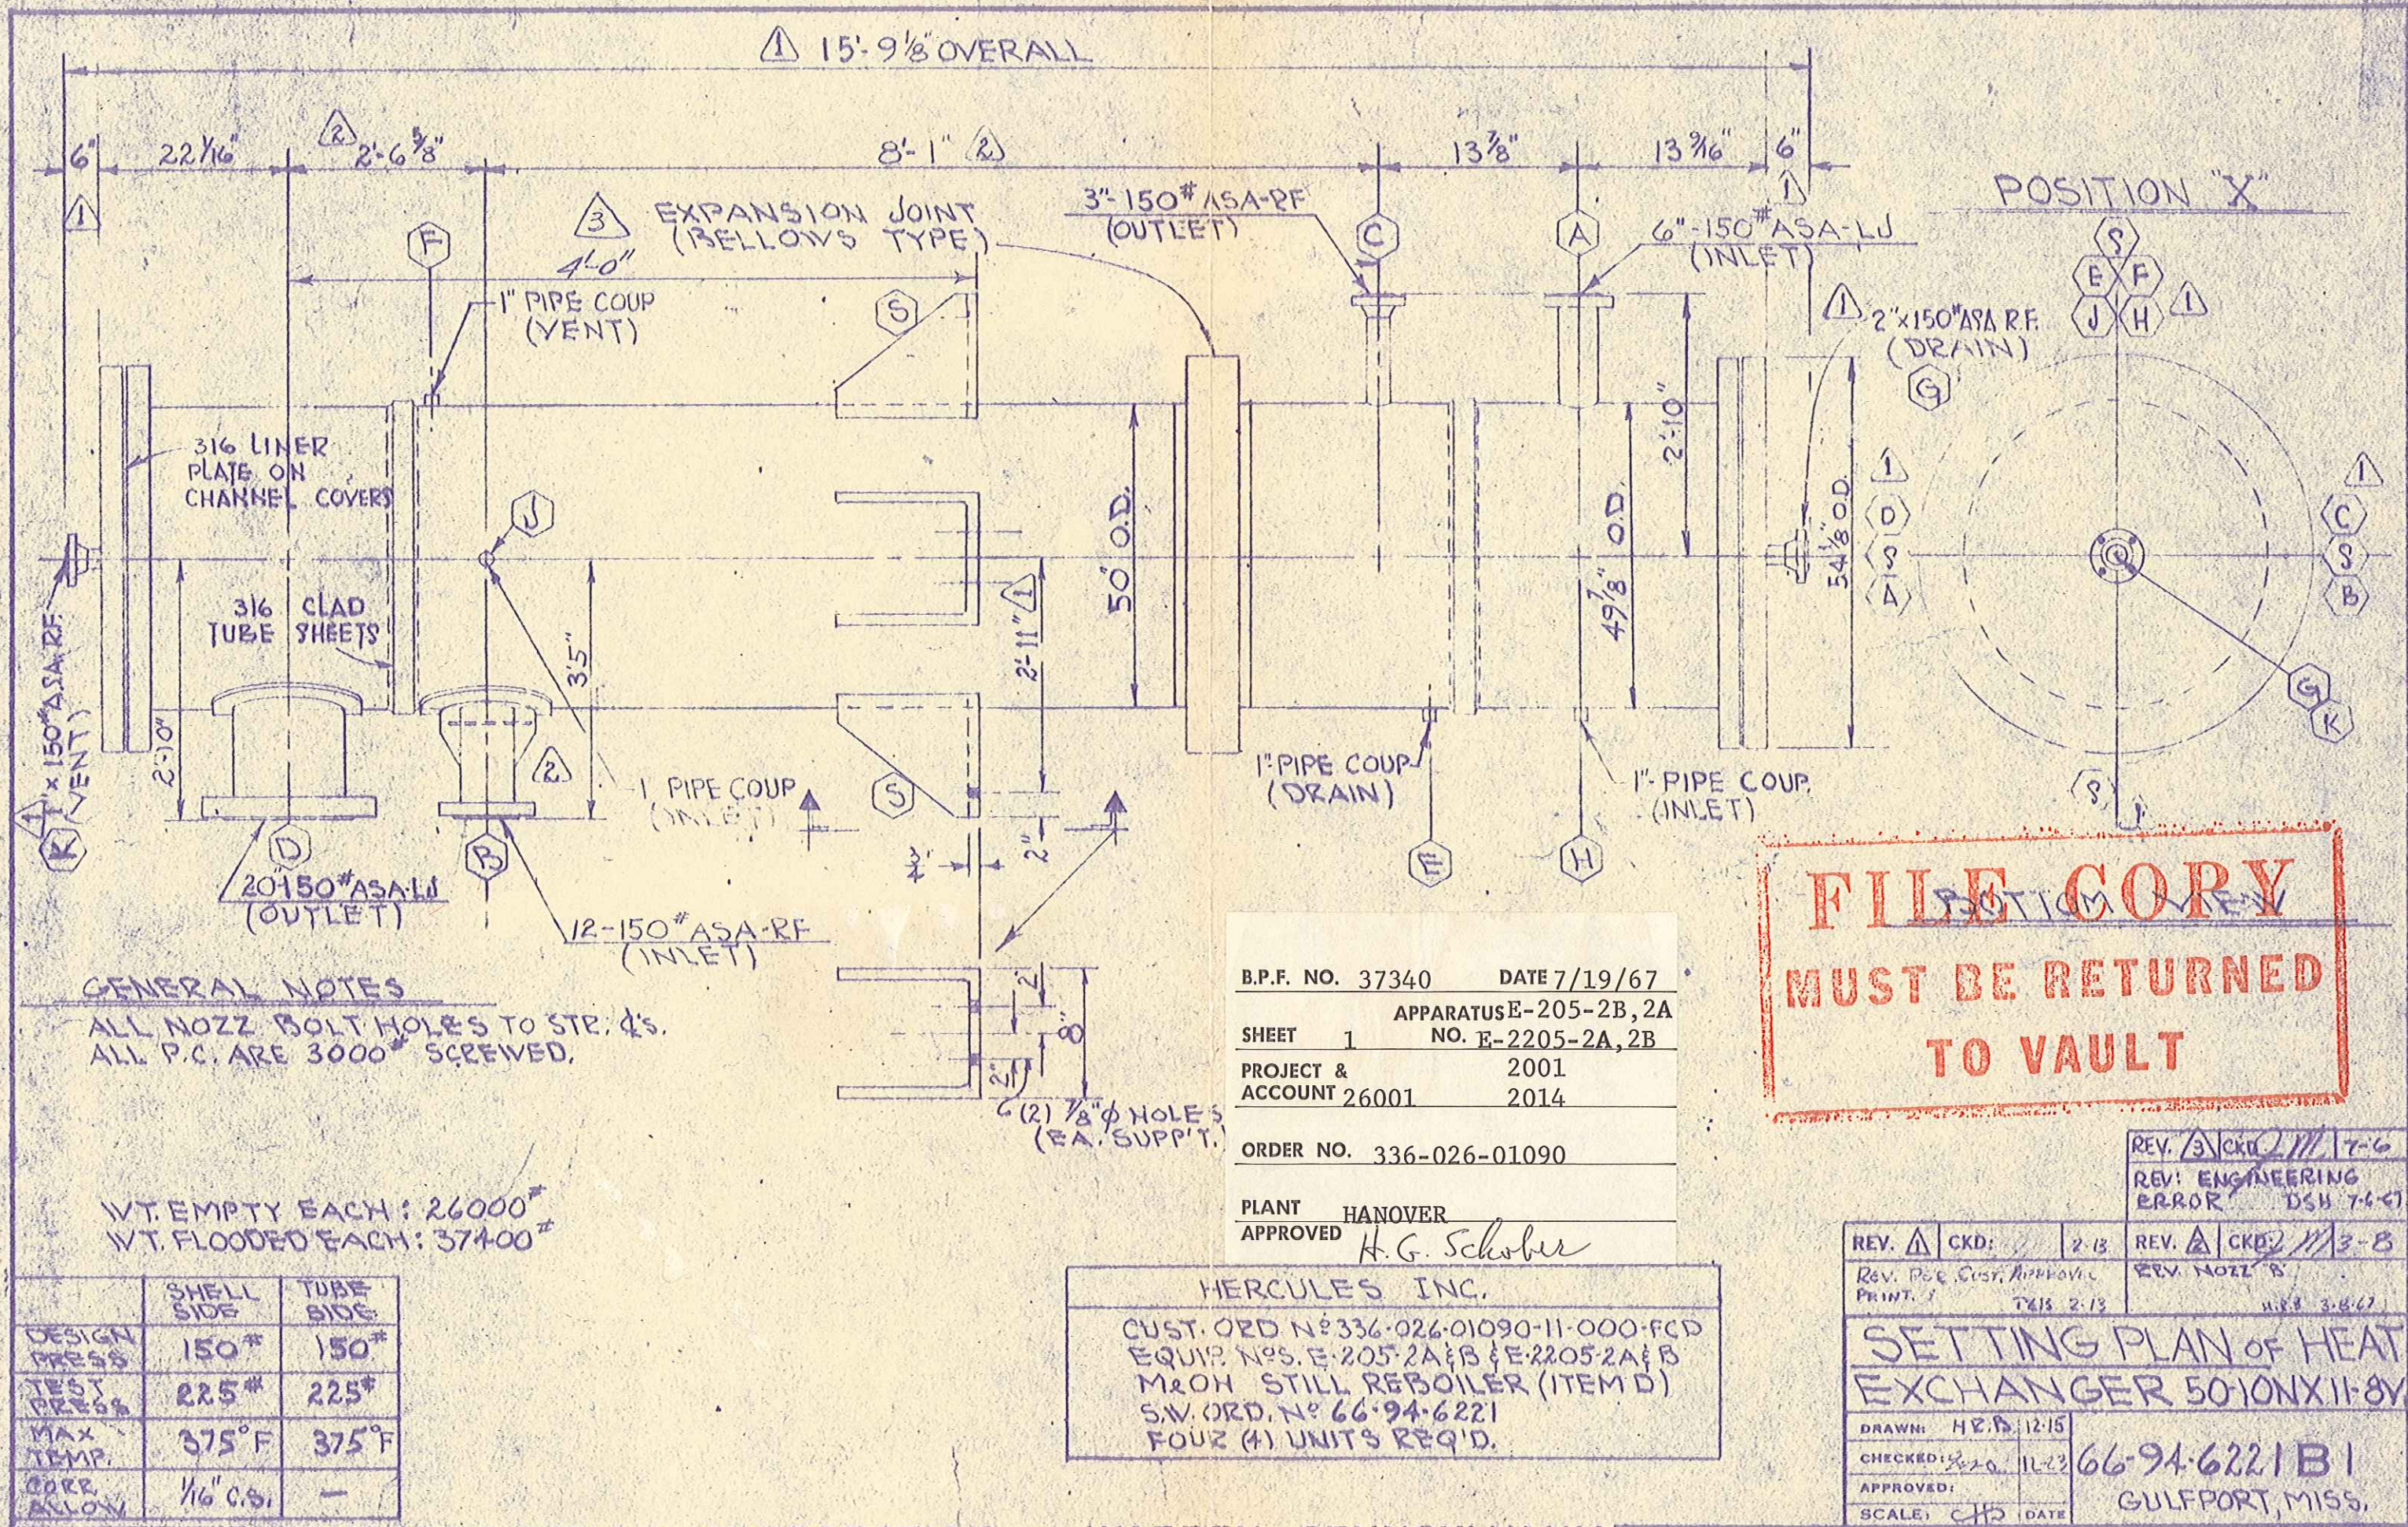

B.P.F. NO. 37340 DATE 7/19/67
 APPARATUS E-205-2B, 2A
 SHEET 1 NO. E-2205-2A, 2B
 PROJECT & ACCOUNT 26001 2014
 ORDER NO. 336-026-01090

PLANT HANOVER
 APPROVED *H. G. Schuber*

HERCULES INC.
 CUST. ORD N° 336-026-01090-11-000-FCO
 EQUIP. N°S. E-205-2A & B & E-2205-2A & B
 M&OH STILL REBOILER (ITEM D)
 S.W. ORD. N° 66-94-6221
 FOUR (4) UNITS REQ'D.

FILE COPY
MUST BE RETURNED
TO VAULT

REV. 3 CKD 11/1 7-6
 REV. ENGINEERING ERROR DSH 7-6-67

REV. Δ CKD 11/1 2-13
 REV. P&E, CUST. APPROVAL PRINT. 1 T&B 2-13
 REV. Δ CKD 11/1 3-8
 REV. NOZZ. B. H&B 3-8-67

SETTING PLAN of HEAT EXCHANGER 5010NX11-8V
 DRAWN: H&B 12-15
 CHECKED: *12-20* 11-23
 APPROVED: *CHS*
 SCALE: *CHS* DATE
 66-94-6221 B1
 GULFPORT, MISS.

GENERAL NOTES
 ALL NOZZ. BOLT HOLES TO STR. & S.
 ALL P.C. ARE 3000" SCREWED.

WT. EMPTY EACH: 26000#
 WT. FLOODED EACH: 37400#

	SHELL SIDE	TUBE SIDE
DESIGN PRESS.	150#	150#
TEST PRESS.	225#	225#
MAX. TEMP.	375°F	375°F
CORR. ALLOW.	1/16" C.S.	—