


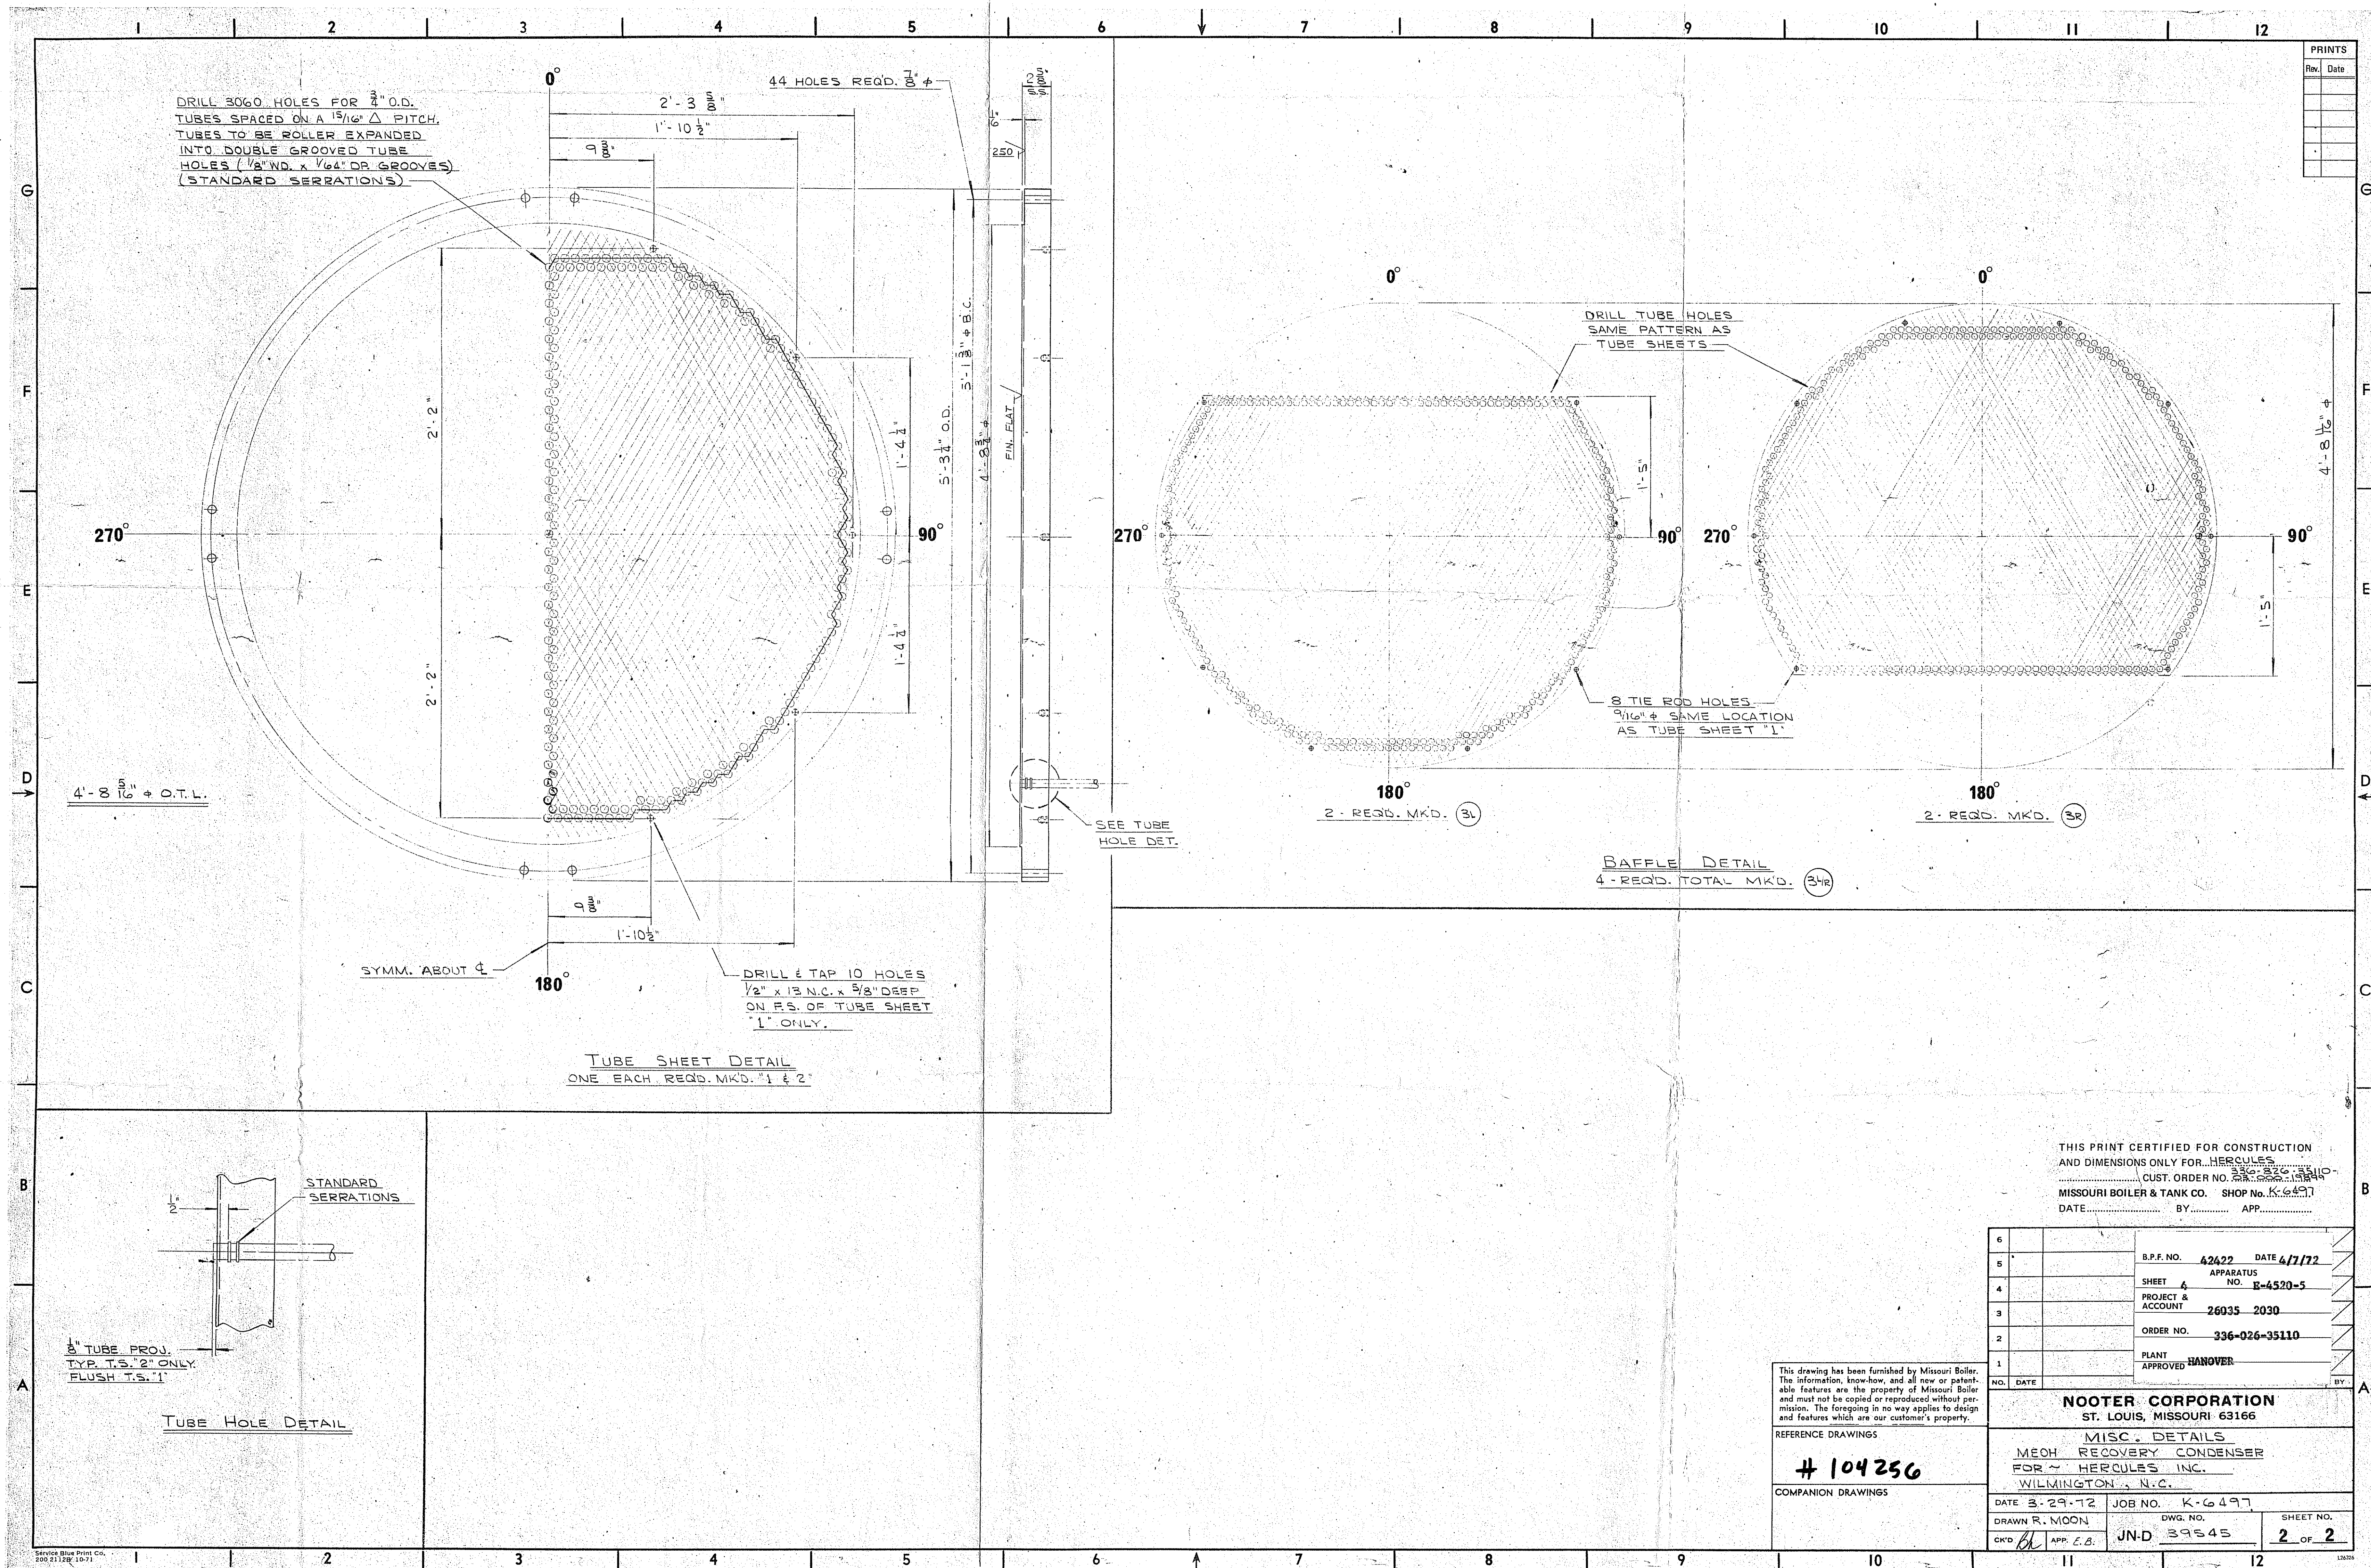

THIS PRINT CERTIFIED FOR CONSTRUCTION
AND DIMENSIONS ONLY FOR HERCULES
CUST. ORDER NO. 336-026-35110
MISSOURI BOILER & TANK CO. SHOP NO. K-6497
DATE..... BY..... APP.....

6		B.P.F. NO. 42422	DATE 4/7/72
5		SHEET 4	APPARATUS NO. 8-4520-5
4		PROJECT & ACCOUNT	26035-2030
3		ORDER NO.	336-026-35110
2		PLANT	HANOVER
1		APPROVED	

This drawing has been furnished by Missouri Boiler. The information, know-how, and all new or patentable features are the property of Missouri Boiler and must not be copied or reproduced without permission. The foregoing in no way applies to design and features which are our customer's property.

REFERENCE DRAWINGS
104256

COMPANION DRAWINGS

NOOTER CORPORATION ST. LOUIS, MISSOURI 63166			
MISC. DETAILS MECH RECOVERY CONDENSER FOR HERCULES INC. WILMINGTON, N.C.			
DATE 3-29-72	JOB NO. K-6497	DWG. NO.	SHEET NO.
DRAWN R. MOON	JND 39545		2 OF 2
CHKD BL	APP. C.B.		