



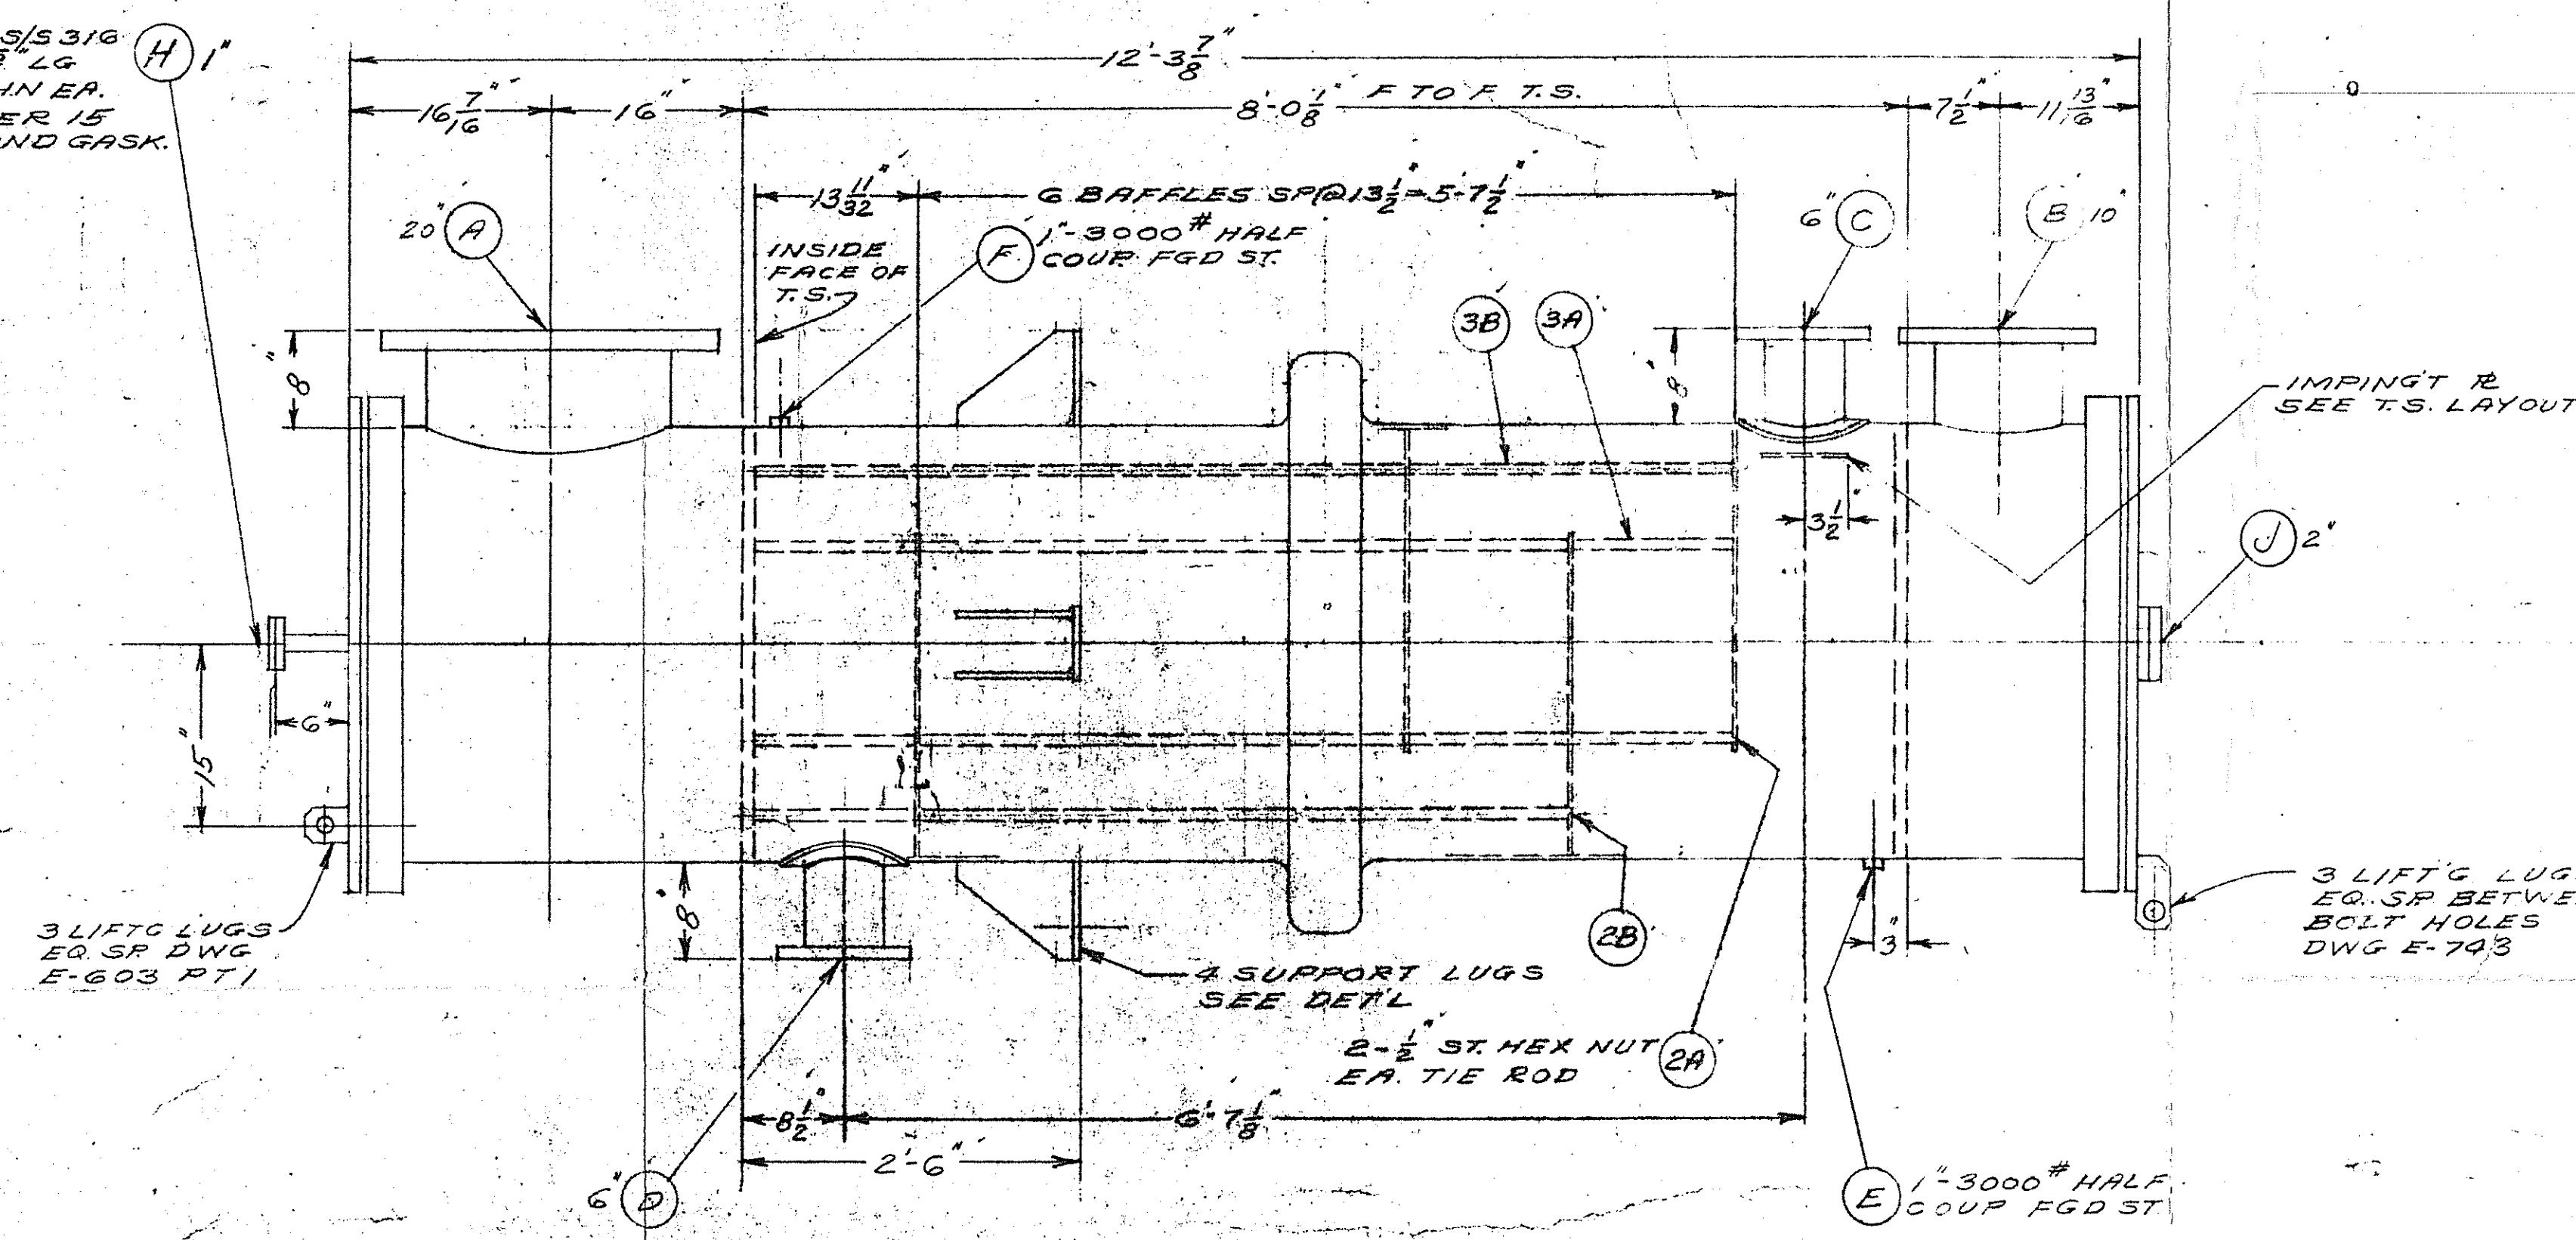

NOZ	SIZE	FLG TYPE	FLG RGT	NOZ NECK THK & MAT	FLG MAT	REMARKS
A	20"	LAP	SER 15	1/4" 5/16 3/16	RGD	SEE DET'L
B	10"	LAP	SER 15	1/4" 5/32 3/16	RGD ST	SEE DET'L
C, D	6"	S.O.	SER 30	5/8 405 ST.	RGD ST.	
H	1"	S.O.	SER 15	5/8 405 5/16	5/32 1/6	W/BLD FLG
J	2"	RAD	SER 15	SEE DET'L		W/BLD FLG


Technical drawing of a mechanical part, likely a bracket or support. The drawing includes the following dimensions and labels:

- Top Label:** SER 15 R. F.D.A.
- Left Side Dimensions:**
 - $\frac{1}{4}"$ FOR NOZ "A"
 - $\frac{3}{16}"$ FOR NOZ "J"
- Right Side Dimension:** 1.0 min
- Bottom Dimension:** 1.0

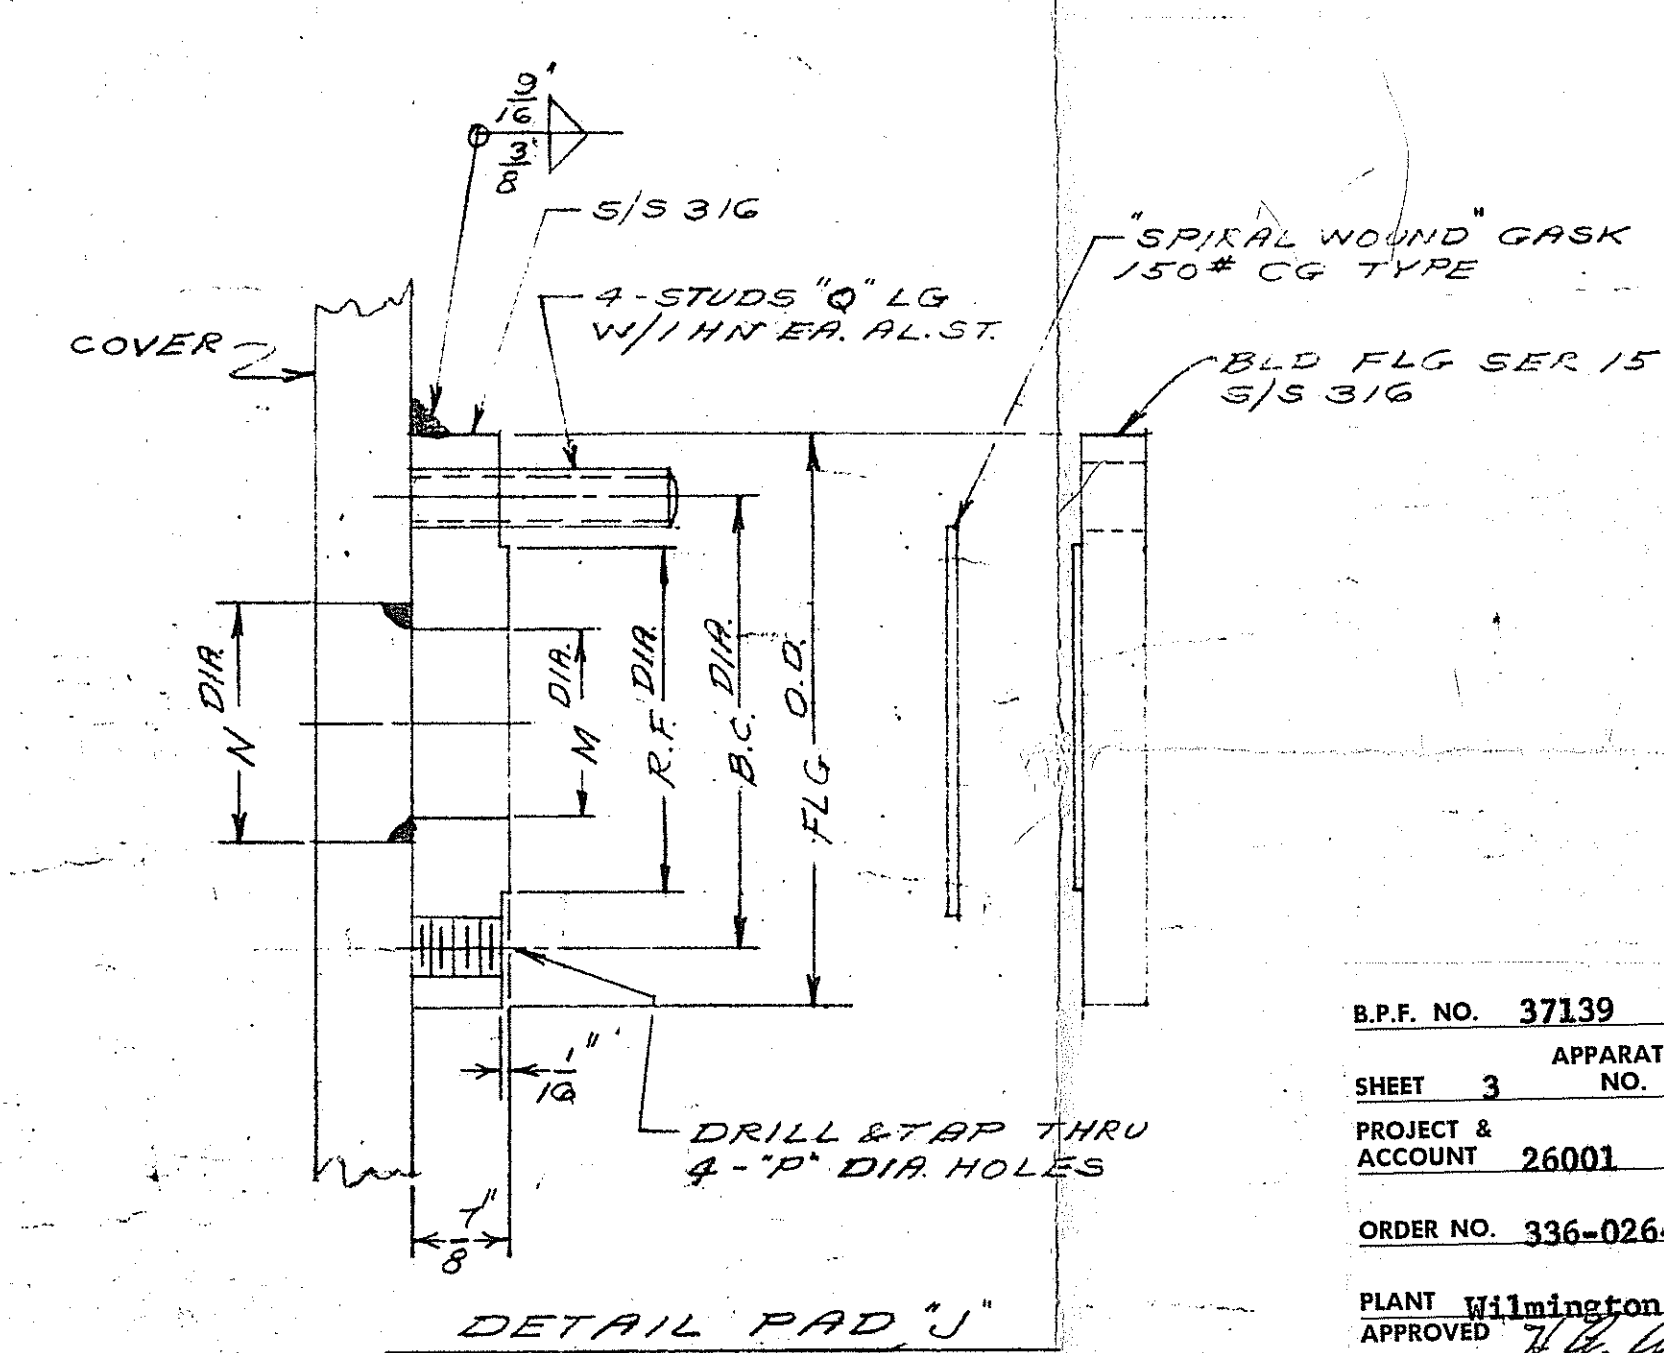

NOZ TO CHANNEL
WELD DETAILS
 NOZ 'A & B'

NOZ TO SHELL
JOINT DETAILS
 NOZ 'C & D'

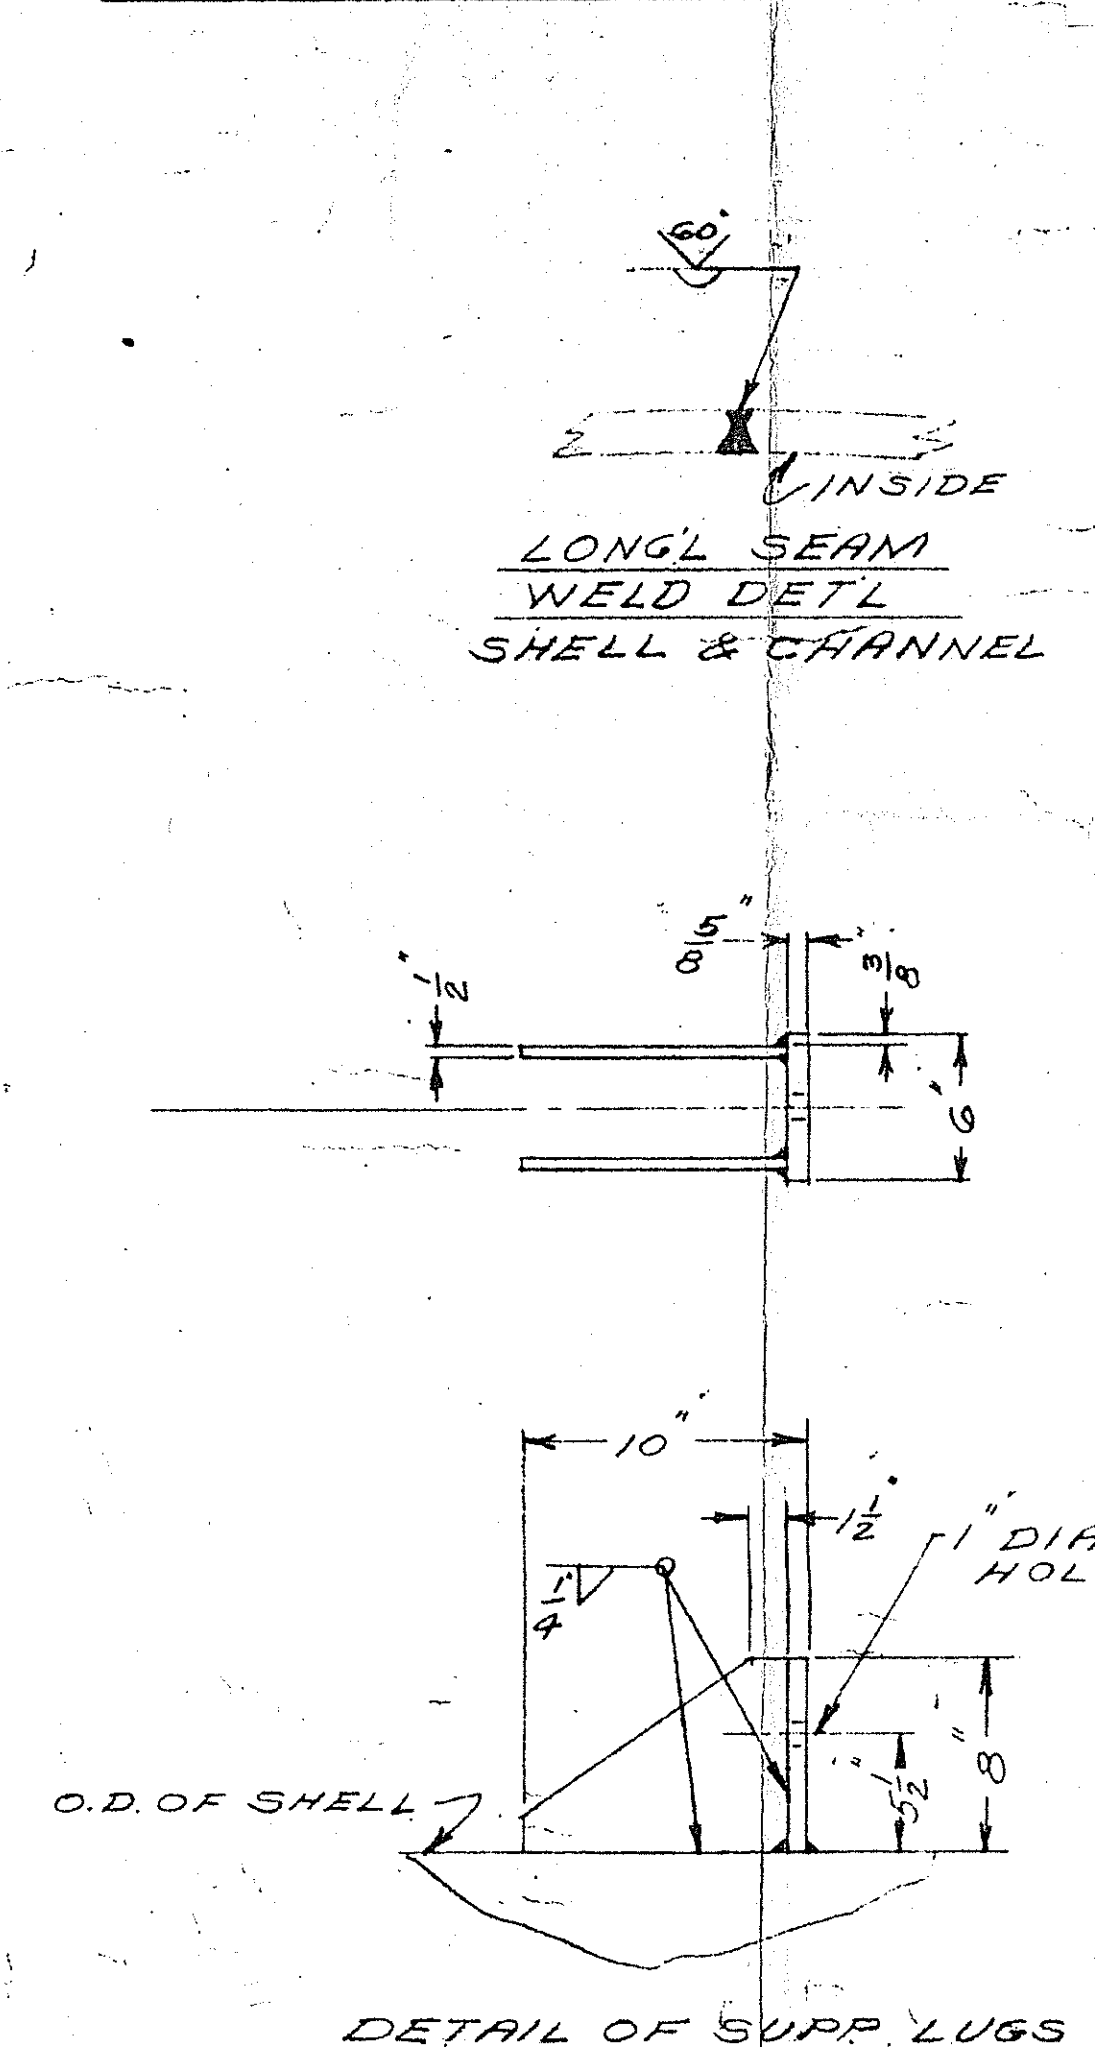

10441057