
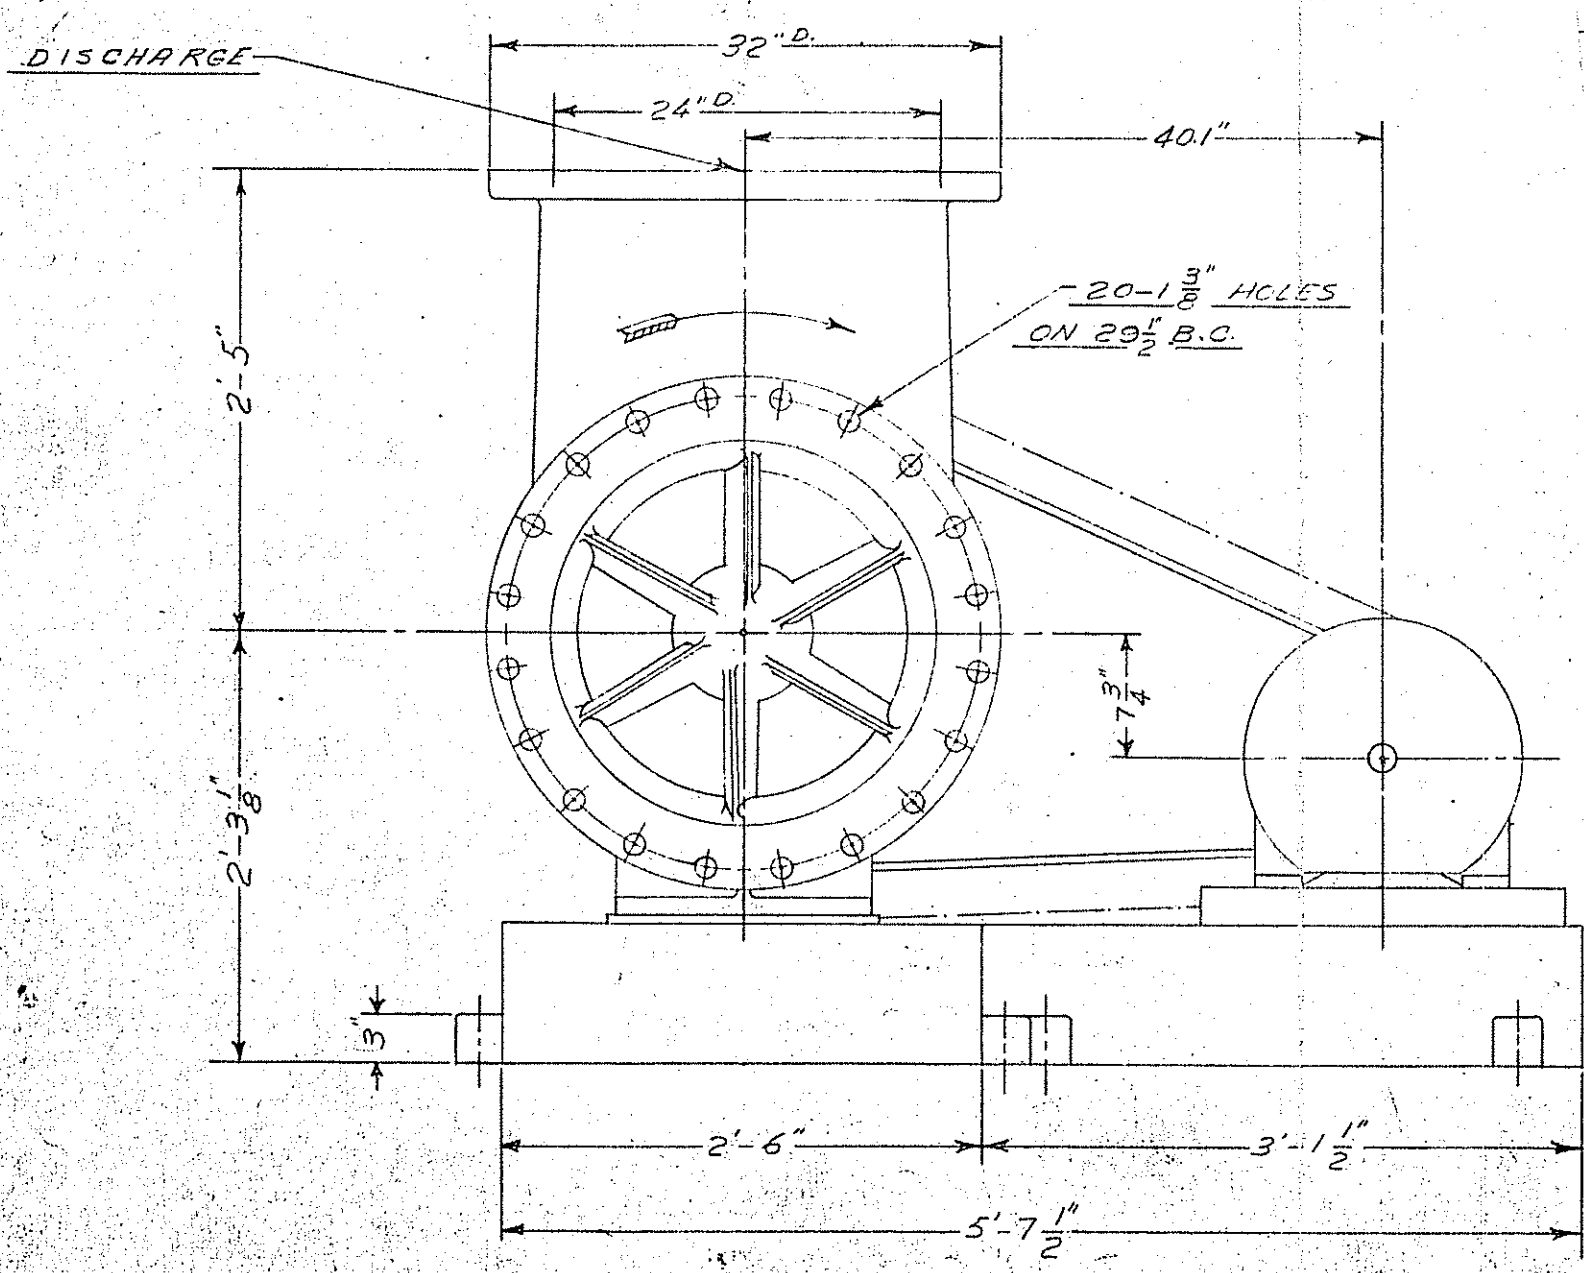


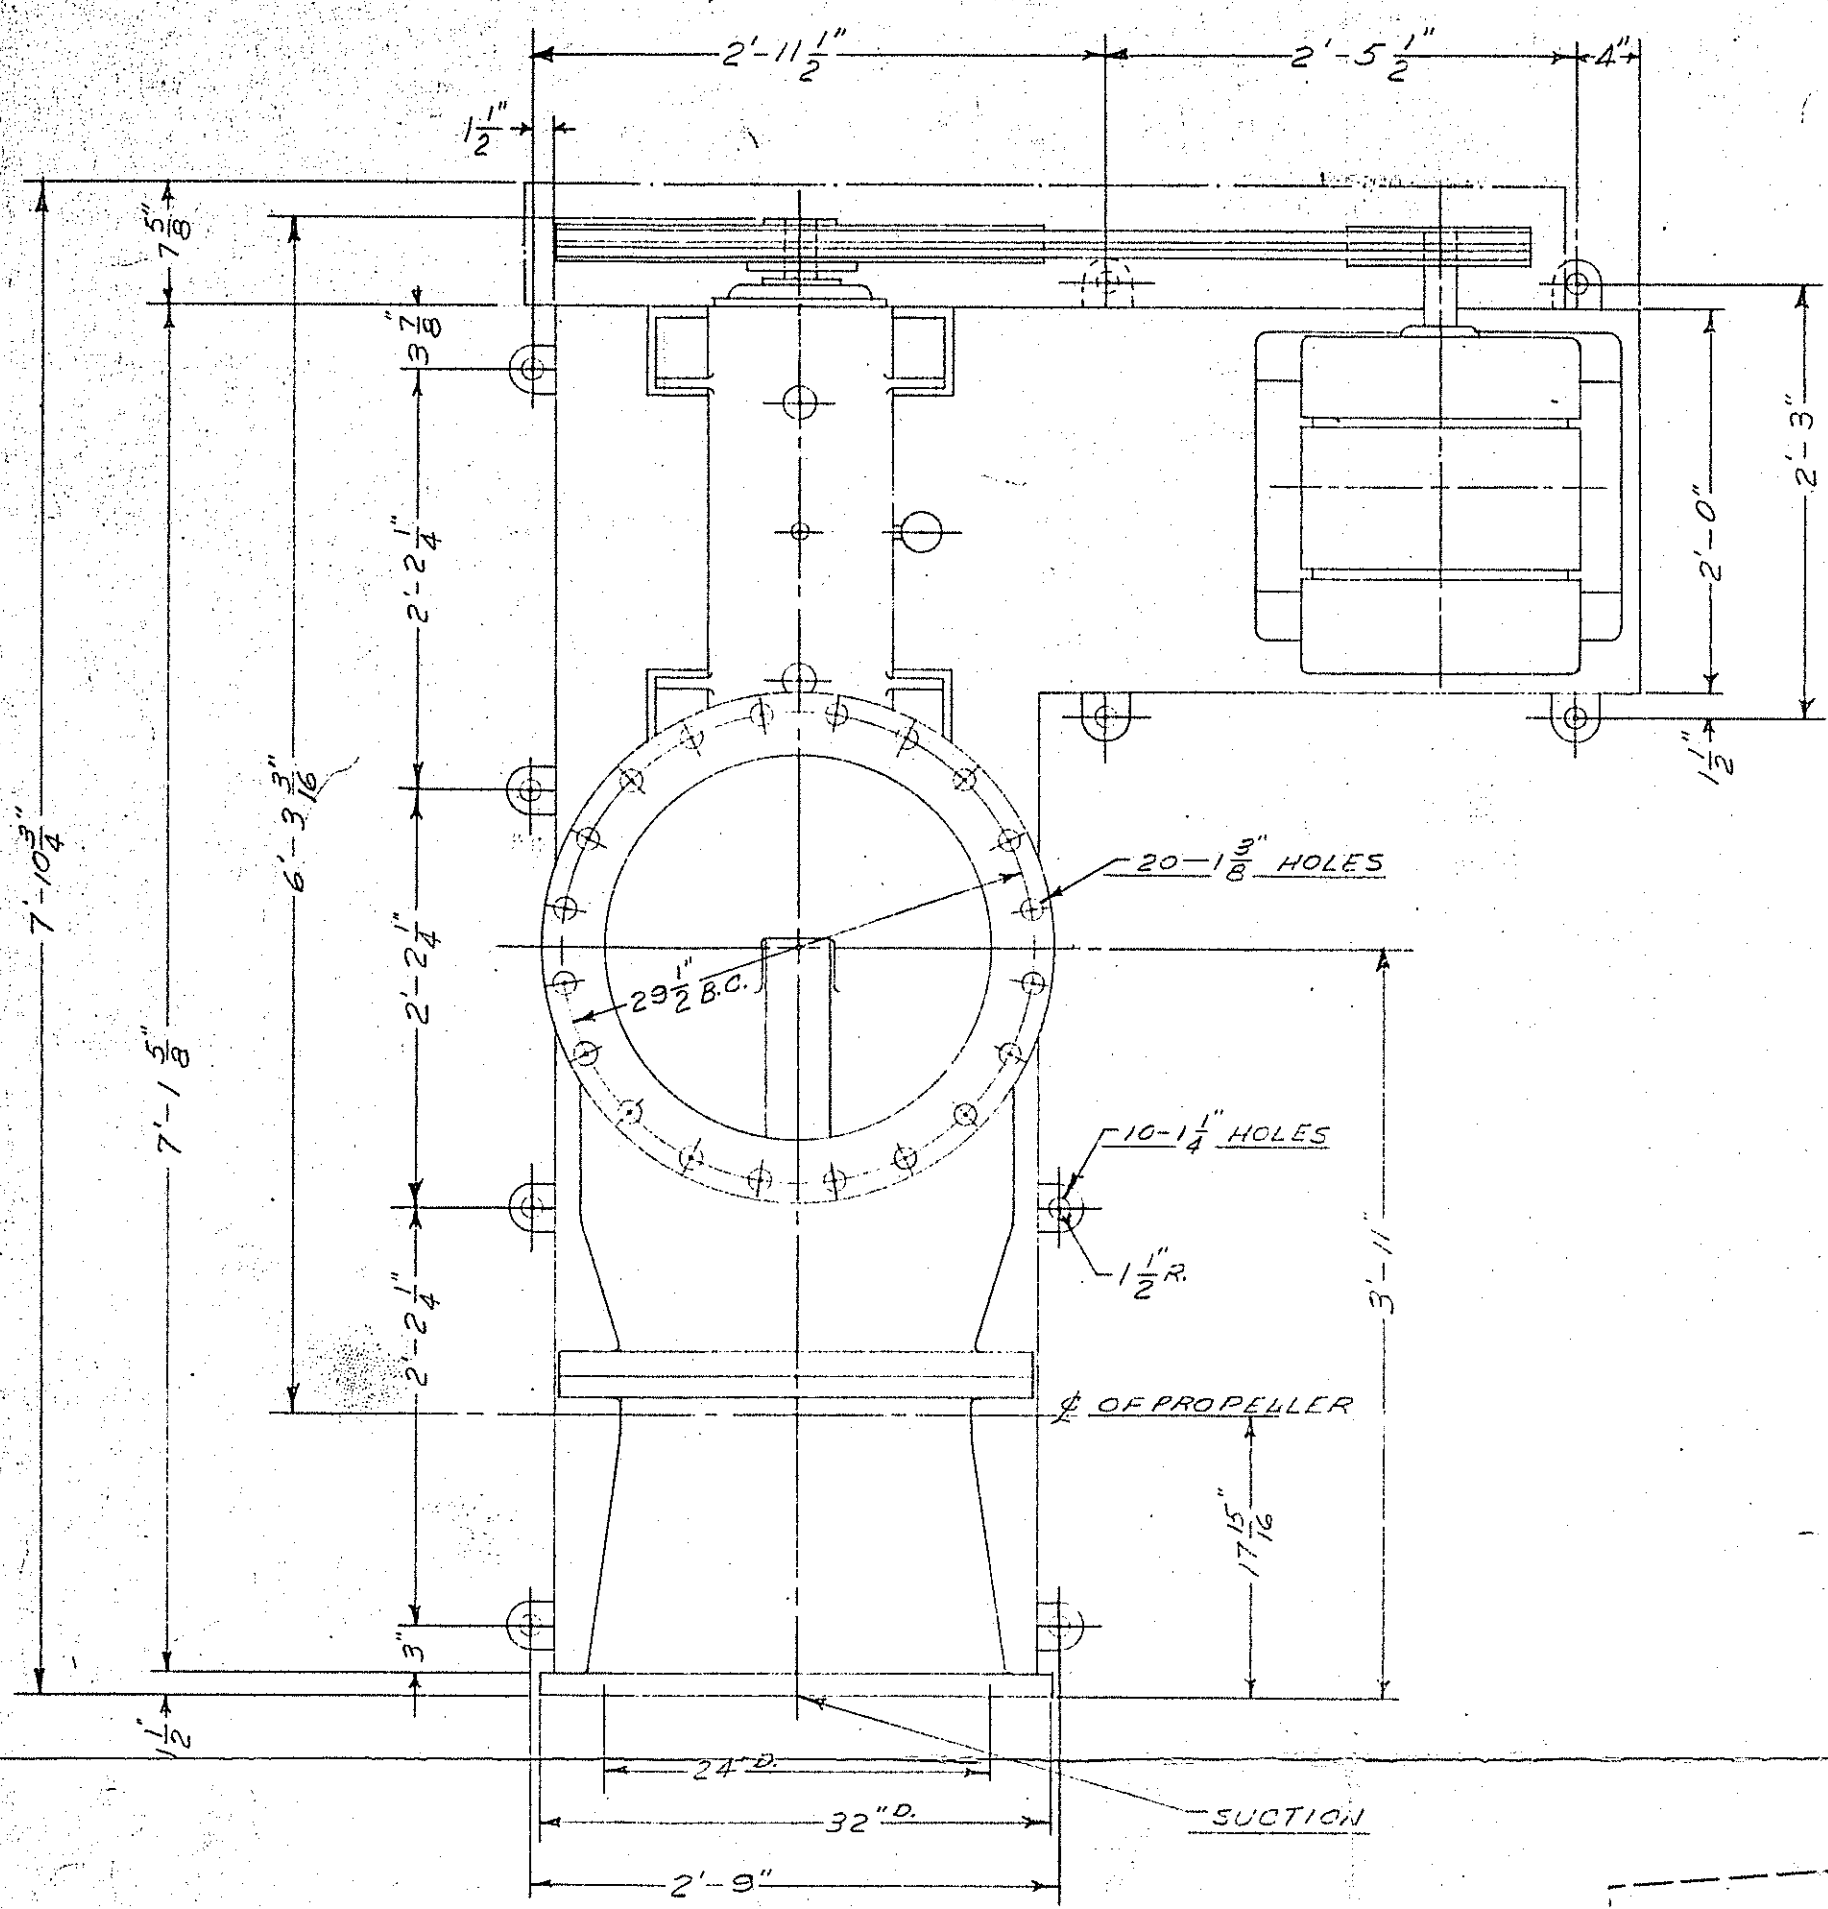

B.P.F. NO. **42287** DATE **2/7/72**

SHEET **6** APPARATUS NO.

PROJECT & ACCOUNT **26035 2030**

ORDER NO. **336-026-35020**

PLANT **HANOVER**

APPROVED *H. G. Schuber 4/8/72*

STRUTHERS SCIENTIFIC INTERNATIONAL CORP.		
ORDER NO. KE6-0586-P-001		
HERCULES ORDER NO. 336-026-01075		
PROJECT NO. KE6-0586		
11000 G.P.M. 5.5 T.D.H.		
PUMP NO.	S.S.I. ITEM NO.	HERCULES ITEM NO.
45019	P-101A	
45019-1	P-101B	
45019-2	P-101C	
45019-3	P-101D	
45019-4	P-101E	

STRUTHERS SCIENTIFIC & INTERNATIONAL CORP.	
ORDER NO. 9-72-05-10212-049	
HERCULES ORDER NO. 336-026-35020-12-000-FCD	
MOTOR-25HP-1800R.P.M.-ENC.T.E.F.C.-S.F.1.15-FR#284T	
PUMP NO.	
53864	CRUDE CRYST. CIRCULATING PUMP - P-4501-2
53864-1	PURE CRYST. CIRCULATING PUMP - P-4509-2

NO.	DESCRIPTION	DATE
1	INFO. ADDED TO CUST. BOX	2-1-72
REVISIONS		

DO NOT USE FOR CONSTRUCTION PURPOSES UNLESS CERTIFIED

CERTIFIED FOR
STRUTHER SCIENTIFIC INTER. CORP.
Order 9-72-05-10212-049
Order 53864 Date 2-1-72
By *H. G. Schuber*
LAWRENCE PUMPS INC.

LAWRENCE PUMPS INC.
LAWRENCE, MASS.
ELEVATION OF 24" HORIZ. PROPELLER PUMP
425HP, 1800 R.P.M., 220V, 3PH, 60CY,
CLASS I, GROUP MOTOR (G.E.) FR# 324V
DRAWN BY *E.C.* SCALE 1"=1'-0"
CHECKED BY *H* DATE 11-11-66