

**20XW MPL  
SEALLESS MAGNETIC DRIVE  
SELF PRIMING  
WITH CHANNEL BASE**



106657



**3.0 SUCTION SIZE 150# FLAT FACE  
3.0 DISCHARGE SIZE 150# FLAT FACE**

**GENERAL TOLERANCES**

XX = +/- .25"  
XX.X = +/- .13"  
XX.XX = +/- .06"

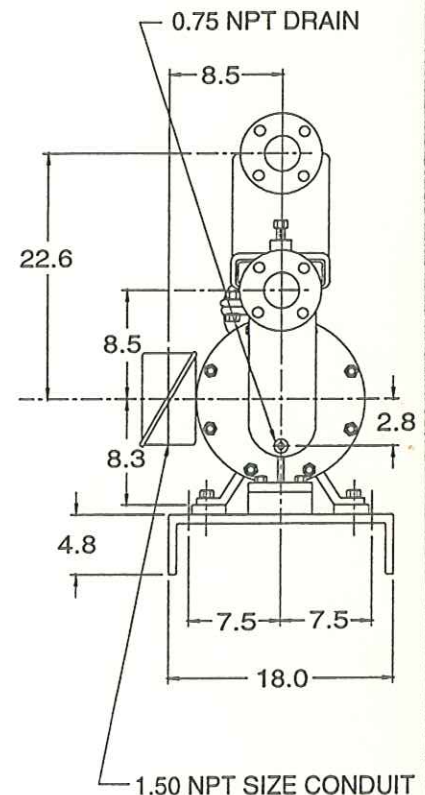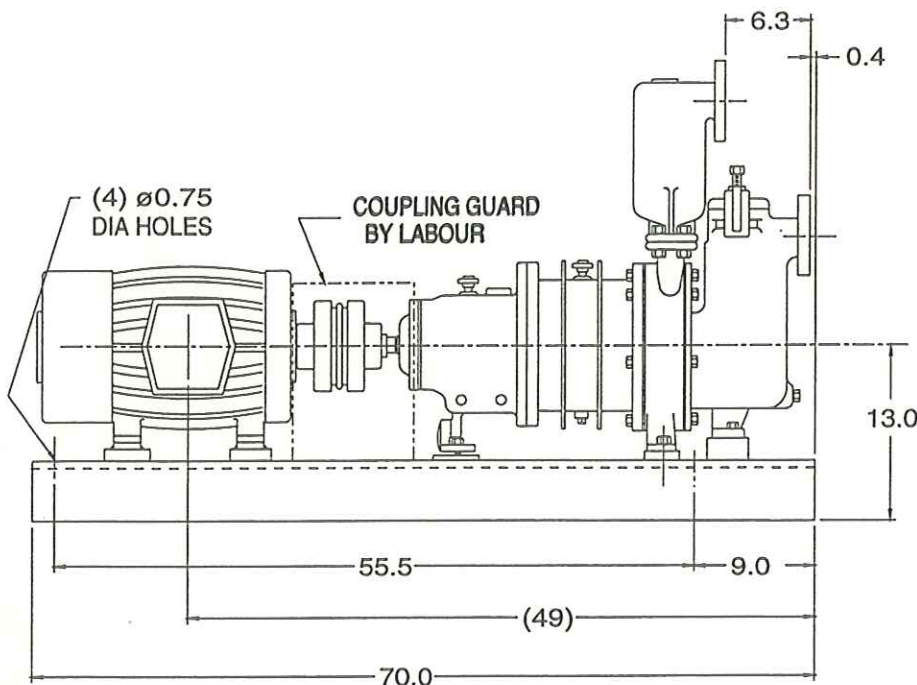

**MATERIALS OF CONSTRUCTION**

LINER/IMPELLER: 316SS  
REAR CASING: HASTELLOY C  
GASKETS: GYLON 3510  
BUSHINGS: RULON 123



**COUPLING**

MFR: WOODS  
TYPE: SPACER  
SIZE: 7SC

**WEIGHTS-LBS**

PUMP: 830  
CPLG: 10  
BASE: 275  
MOTOR: 330

**MOTOR DATA**

|                             |             |             |
|-----------------------------|-------------|-------------|
| MANUFACTURER: U.S. ELECTRIC | HP: 15      | INSUL: F    |
| PH/CYCL/V: 3/60/230-460     | RPM: 1750   | SER F: 1.15 |
| ENCLOSURE: TEFC             | FRAME: 254T | EFF: STD    |

**CUSTOMER INFORMATION**

CUSTOMER: ROHM & HAAS BAYBORT  
CUST. ORDER: P015-25070  
TAG NO: 450-02-40103

LIQUID: MMP UNLOADING  
CAPACITY: 92 GPM  
TOTAL HEAD: 91.8 FT  
S/N: W30920

S.G.: 1.1  
TEMP: 95 °F  
VISC: 1.3 CP

**OPTIONS**

DRAWING NUMBER: **A0130920** rev A  
ISSUE/DATE: 01/05/95

CERTIFIED BY: *Eid/102* 2/7/95

15-25070-1 A  
450-02-40103  
94-705



|           |      |         |       |            |         |      |   |
|-----------|------|---------|-------|------------|---------|------|---|
| ROHM&HAS  | 450  | 02      | 46103 | 0          | 35070.0 | 2    | 4 |
| FILE      | AREA | REMANO. | T     | P.O. NO. 1 | DOC.    | REVI |   |
| AR 94-705 |      |         |       |            |         |      |   |