
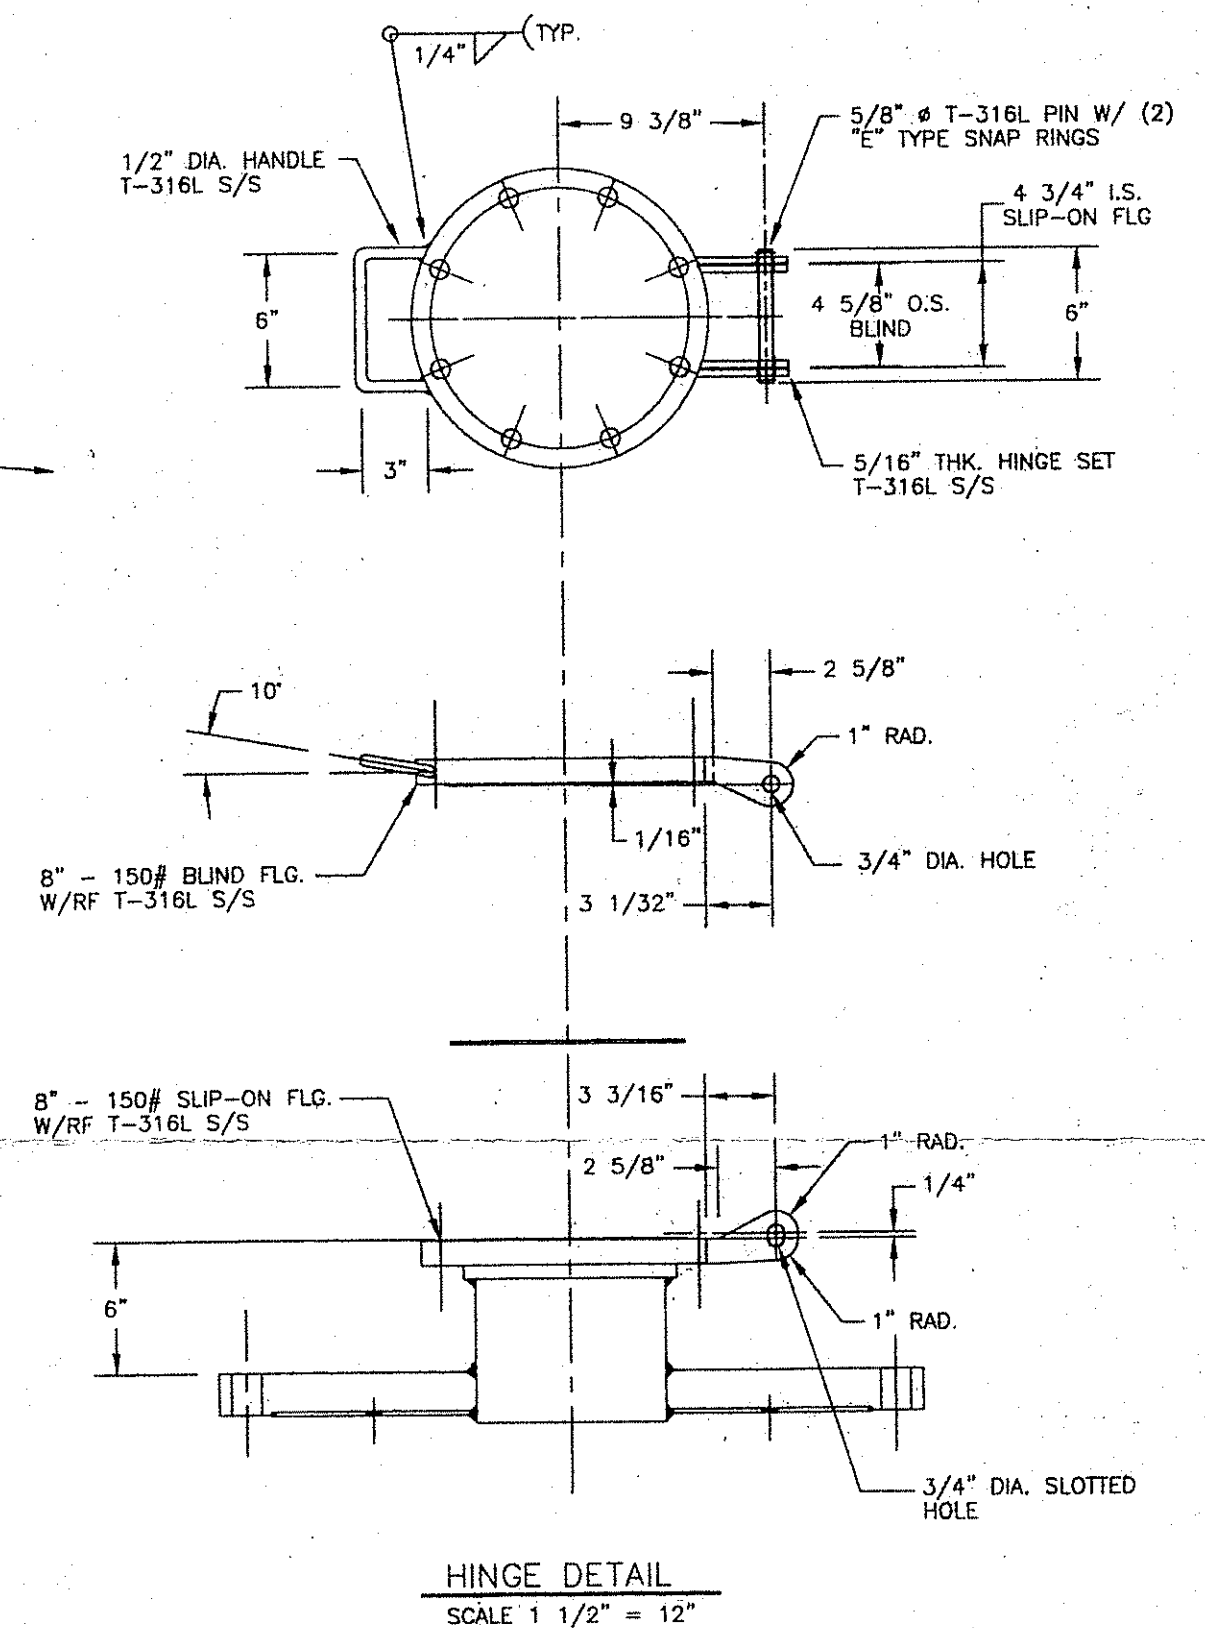


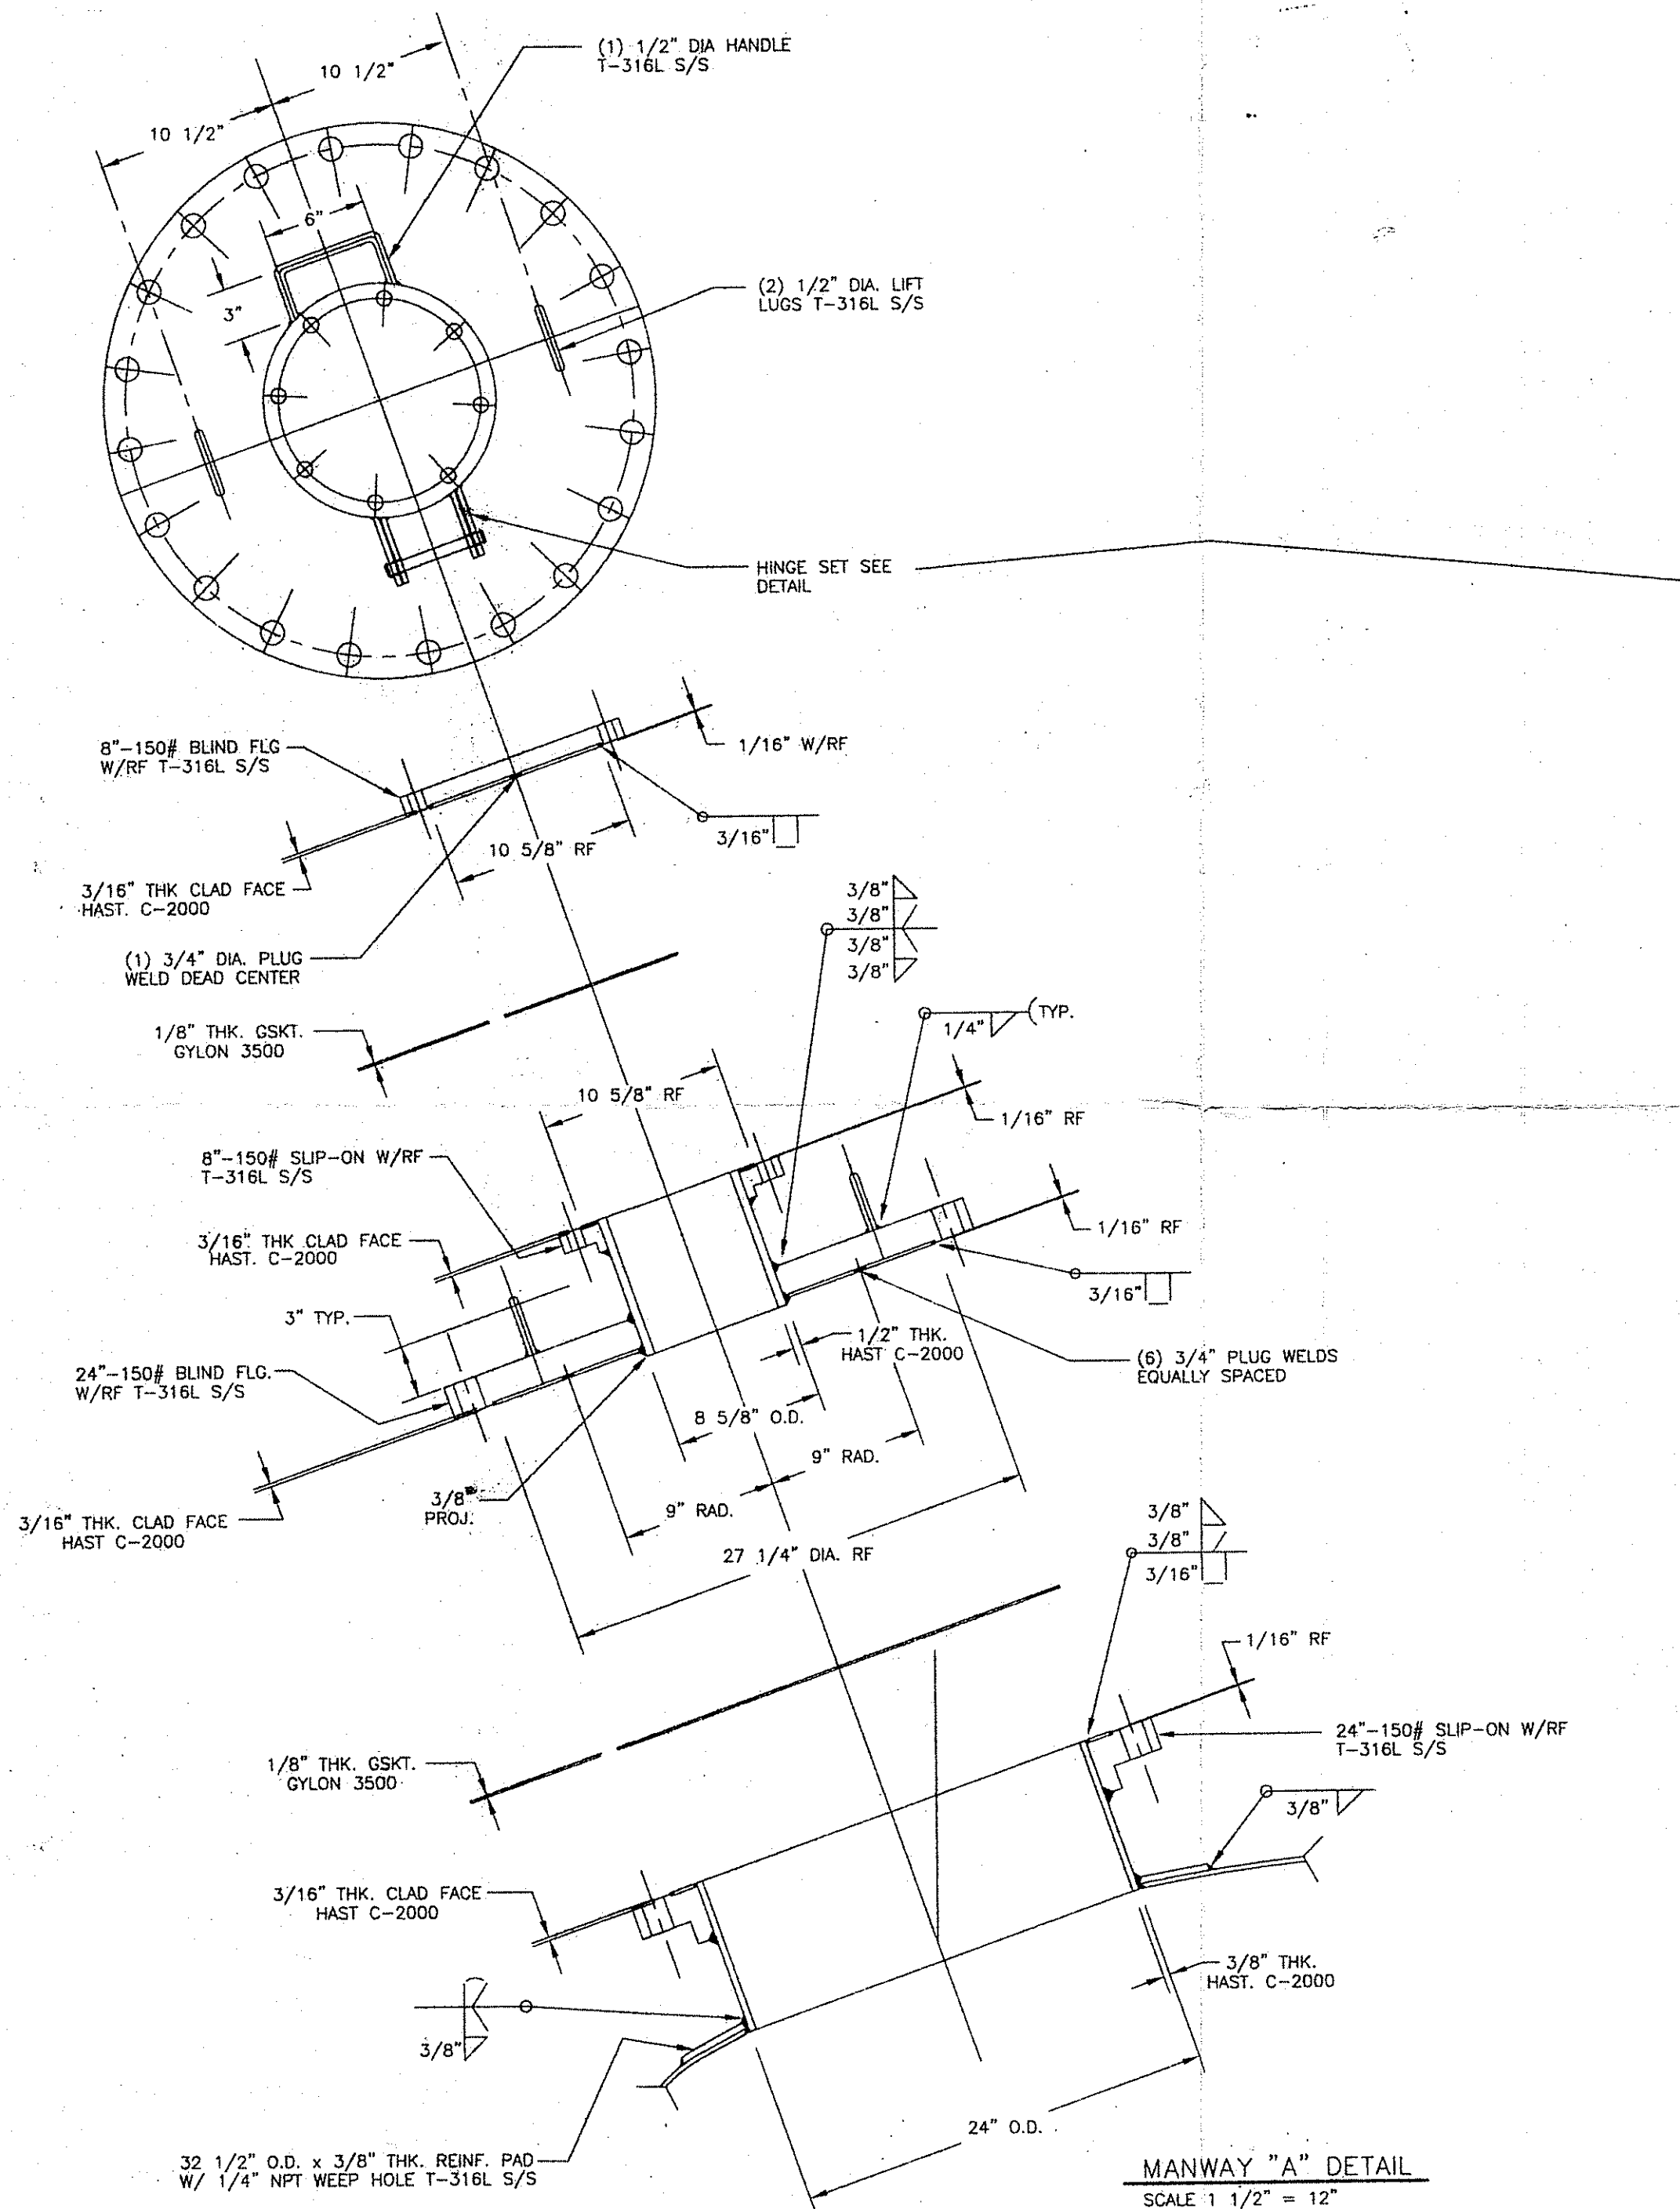

CERTIFIED PRINT

APPROVED FOR CONSTRUCTION BY **GH**

3/4/05

CUST. - CIBA SPECIALTY CHEMICAL
 P.O. NO. - MC005604X
 QUAN. - (1) REQ'D

ROBEN Manufacturing Company, Inc.
 Steel and Alloy Fabrication

MANWAY DETAIL

SCALE	MADE	CKD	DATE	DRAWING
AS SHOWN	RED	GH	10/18/04	C-24039-1