
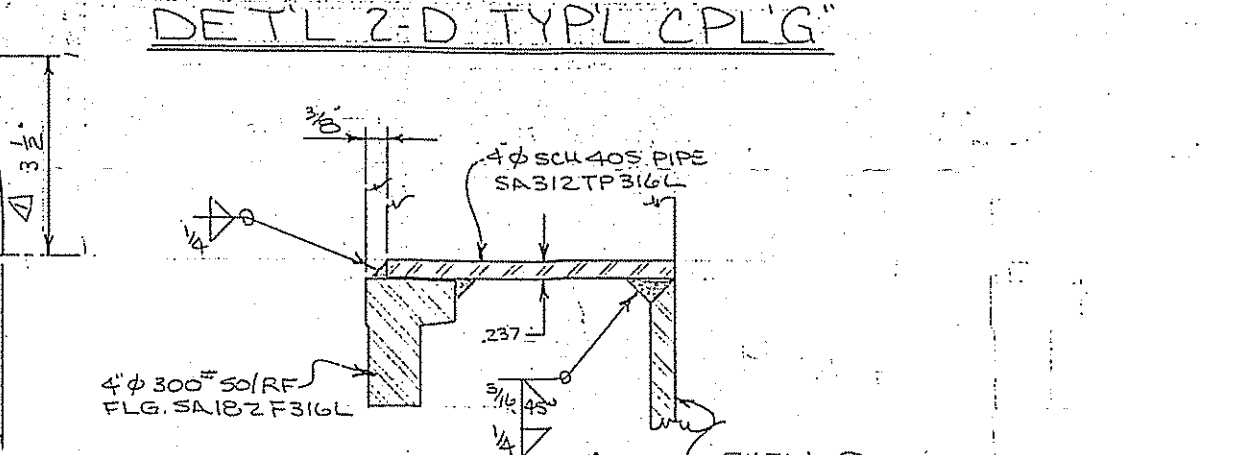
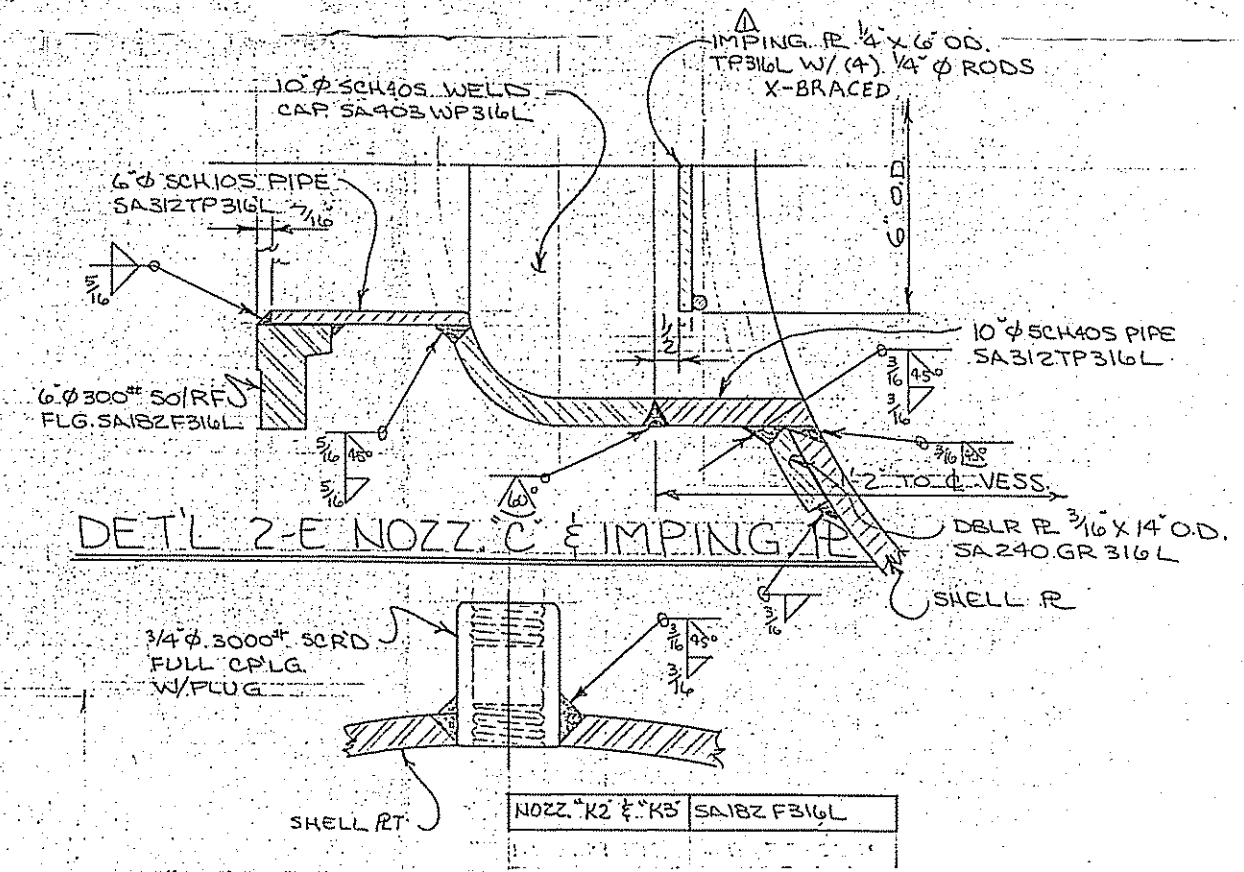
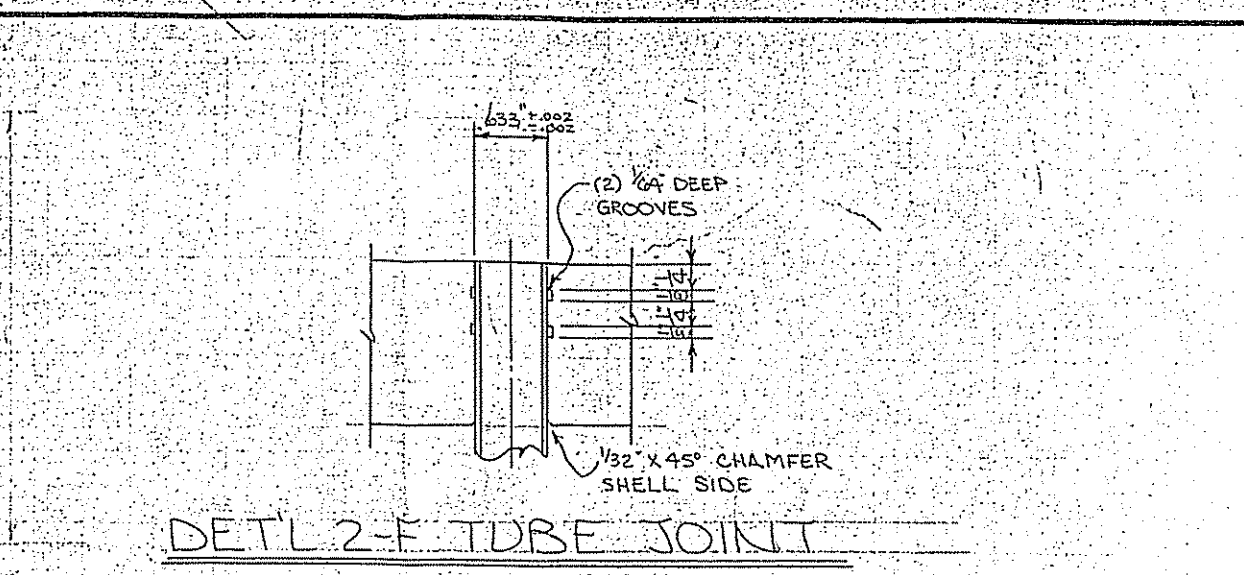
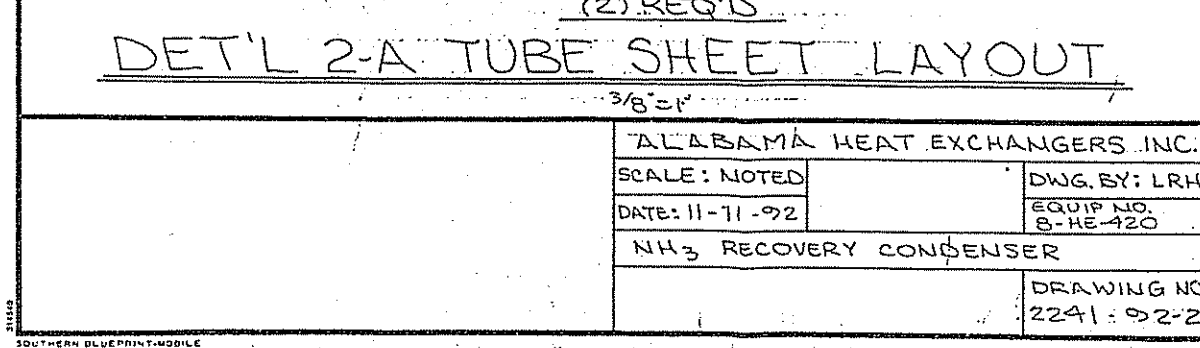
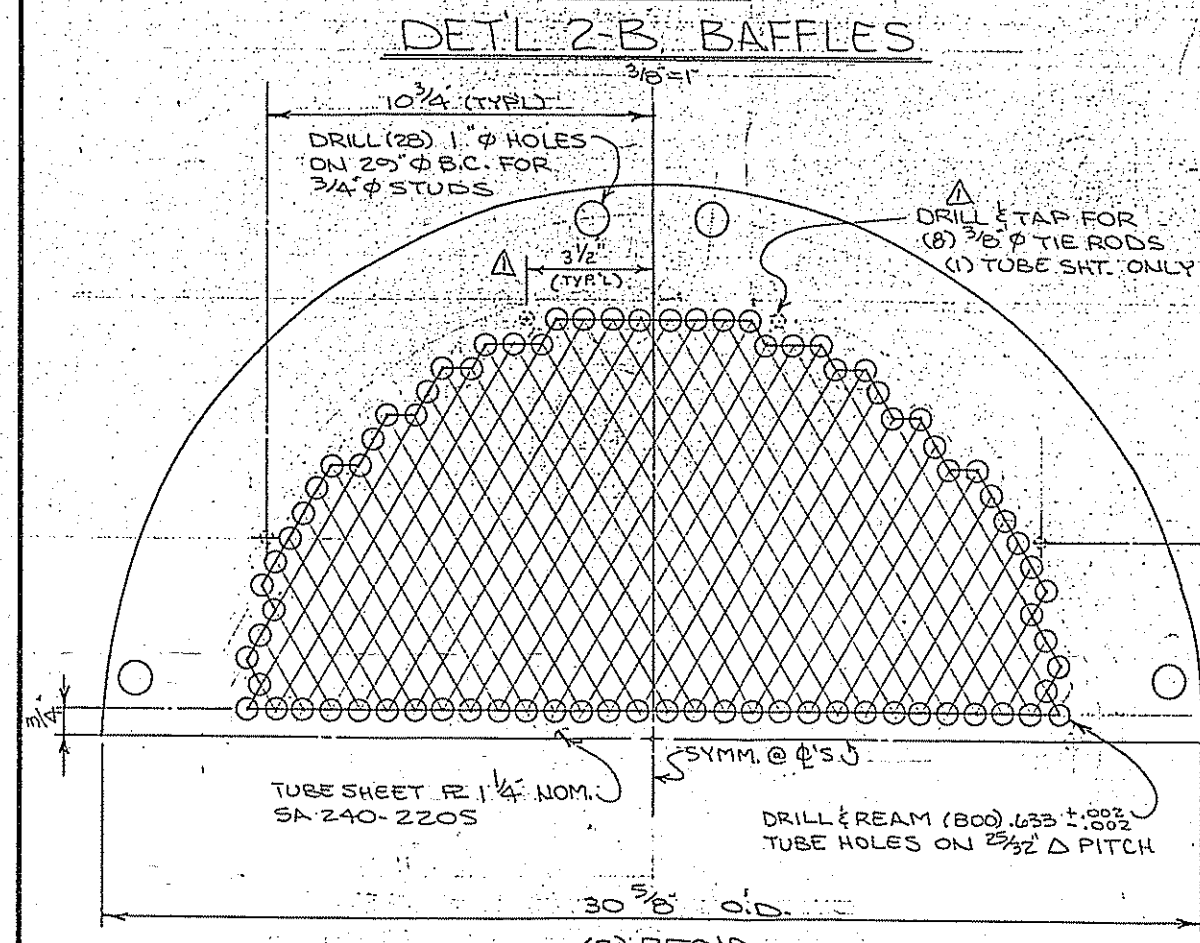


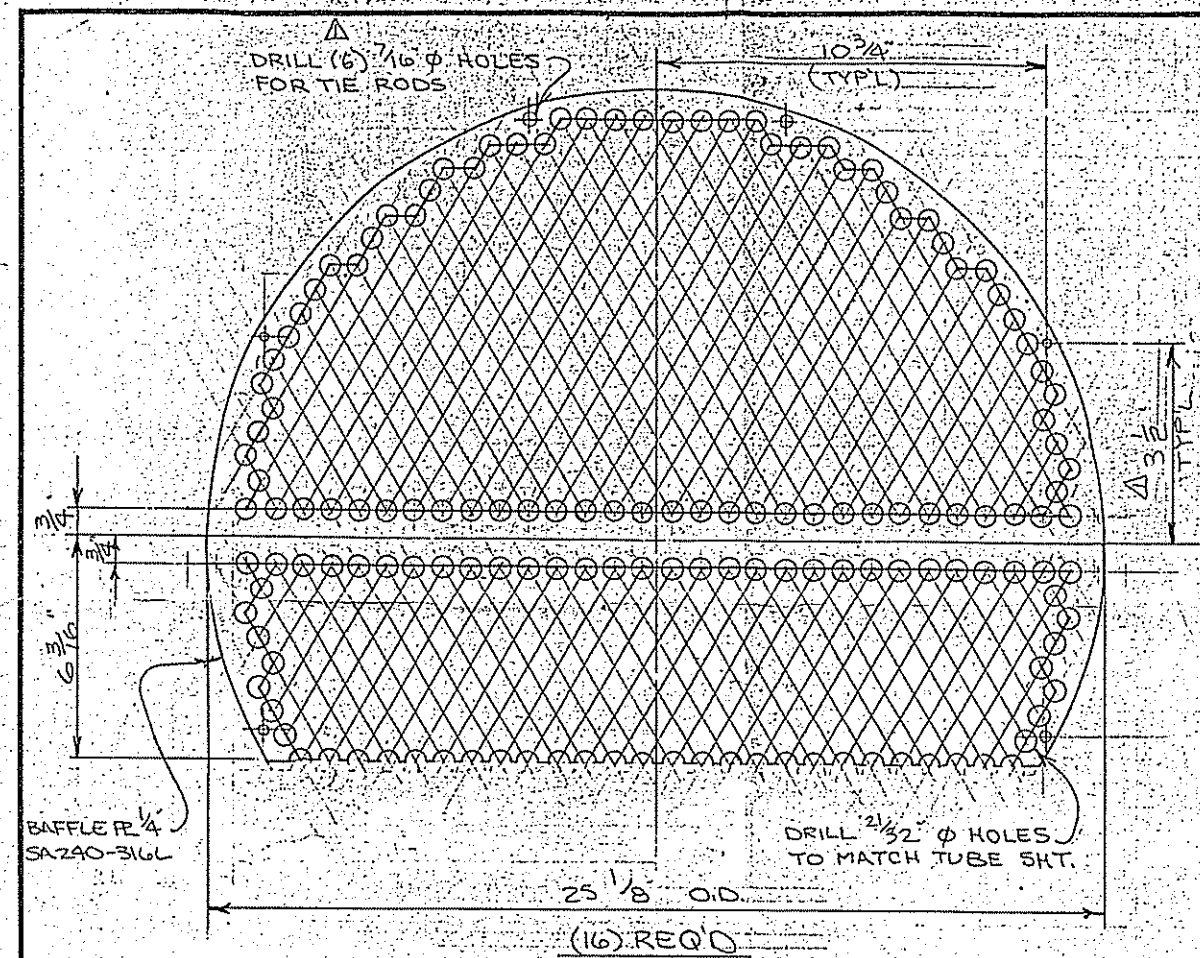

NH₃ Recovery Column and Condenser
 8-11-420
 FA# 544-586

ALABAMA HEAT EXCHANGERS, INC.		Rev.	Project No.	Description	Drawn By	Checked By	Design Eng.	Proj. Eng.	CIBA-GEIGY Corporation McIntosh, Alabama		PRELIMINARY PRINT		CONSTRUCTION PRINT	
SCALE: NOTED	DWG. BY: LRH										CERTIFIED BY: [Signature] Date: 3-19-95		Scale:	
DATE: 11-11-92	EQUIP. NO. 8-HE-420										Signature: [Signature]		Dwg. No.	
NH ₃ RECOVERY CONDENSER											Area Code:		Rev.	
DRAWING NO. 2241-92-2									This drawing and the design it covers are the property of CIBA-GEIGY Corporation. They are hereby loaned and on the borrower's express agreement, that they will not be reproduced, copied, loaned, exhibited, nor used except in the limited way and sphere as permitted by any written agreement given by the lender to the borrower.		Prints issued to field-by		Date	
SHEET 2 OF 2														