




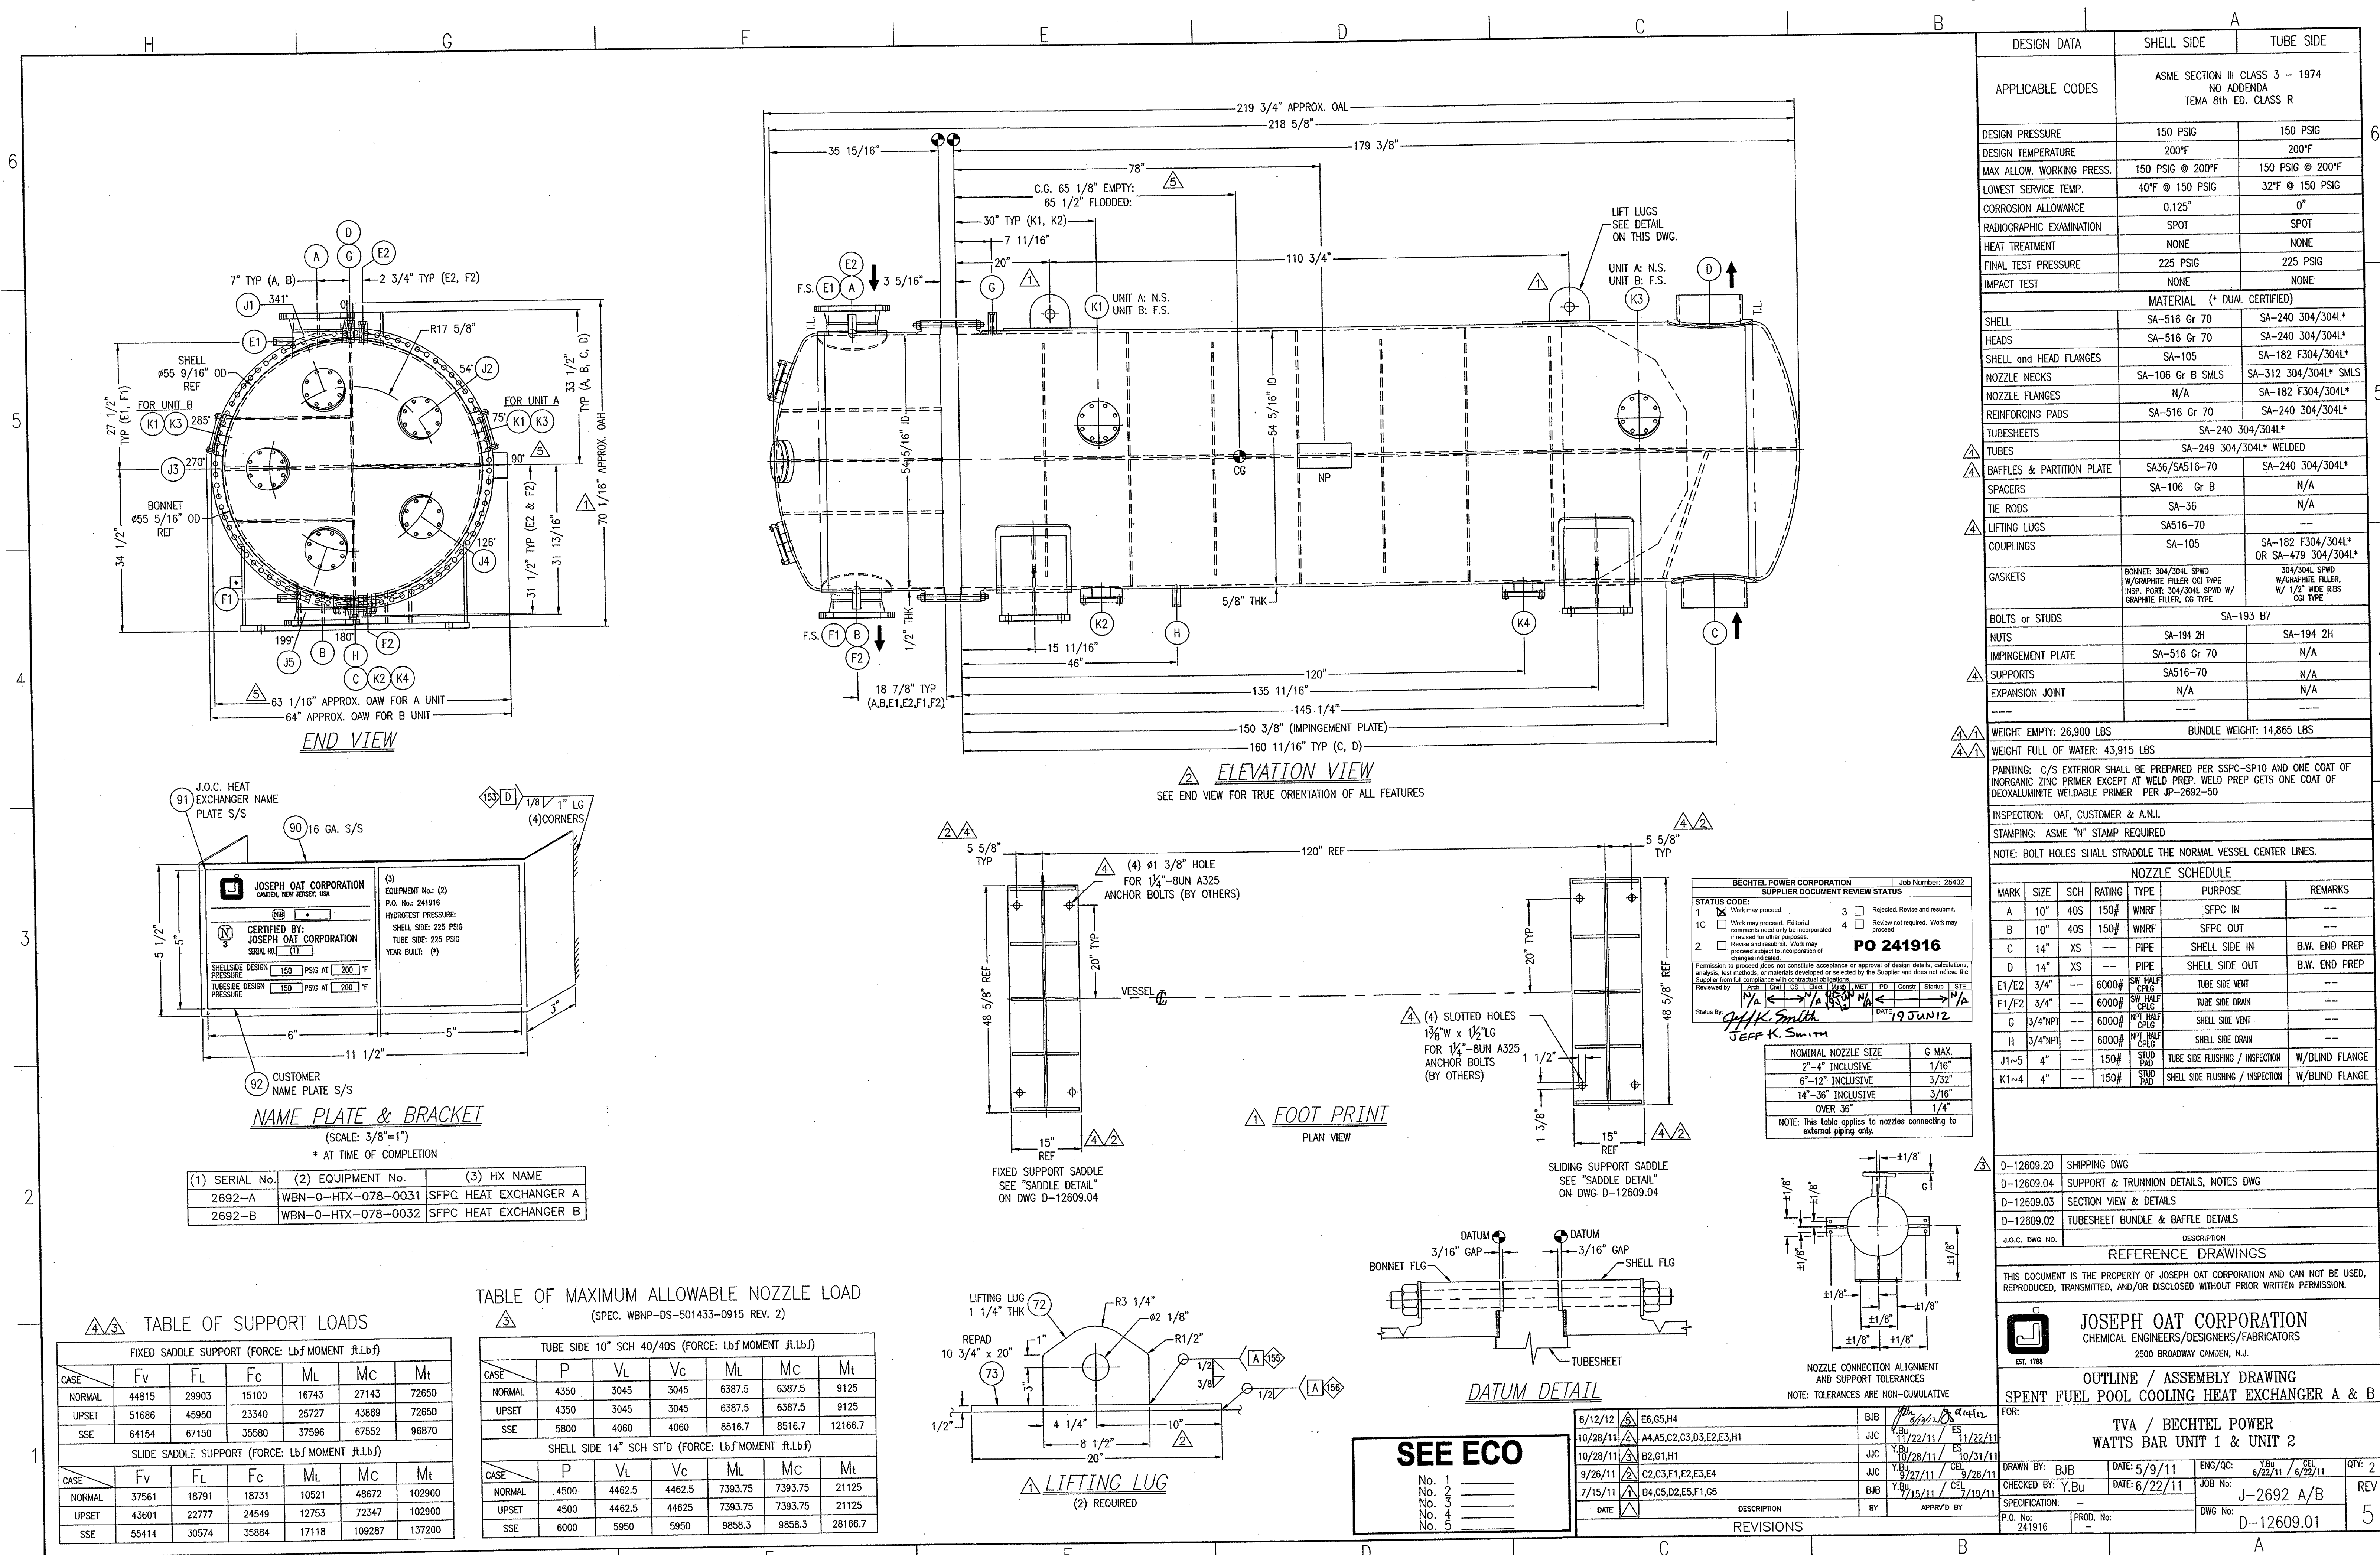

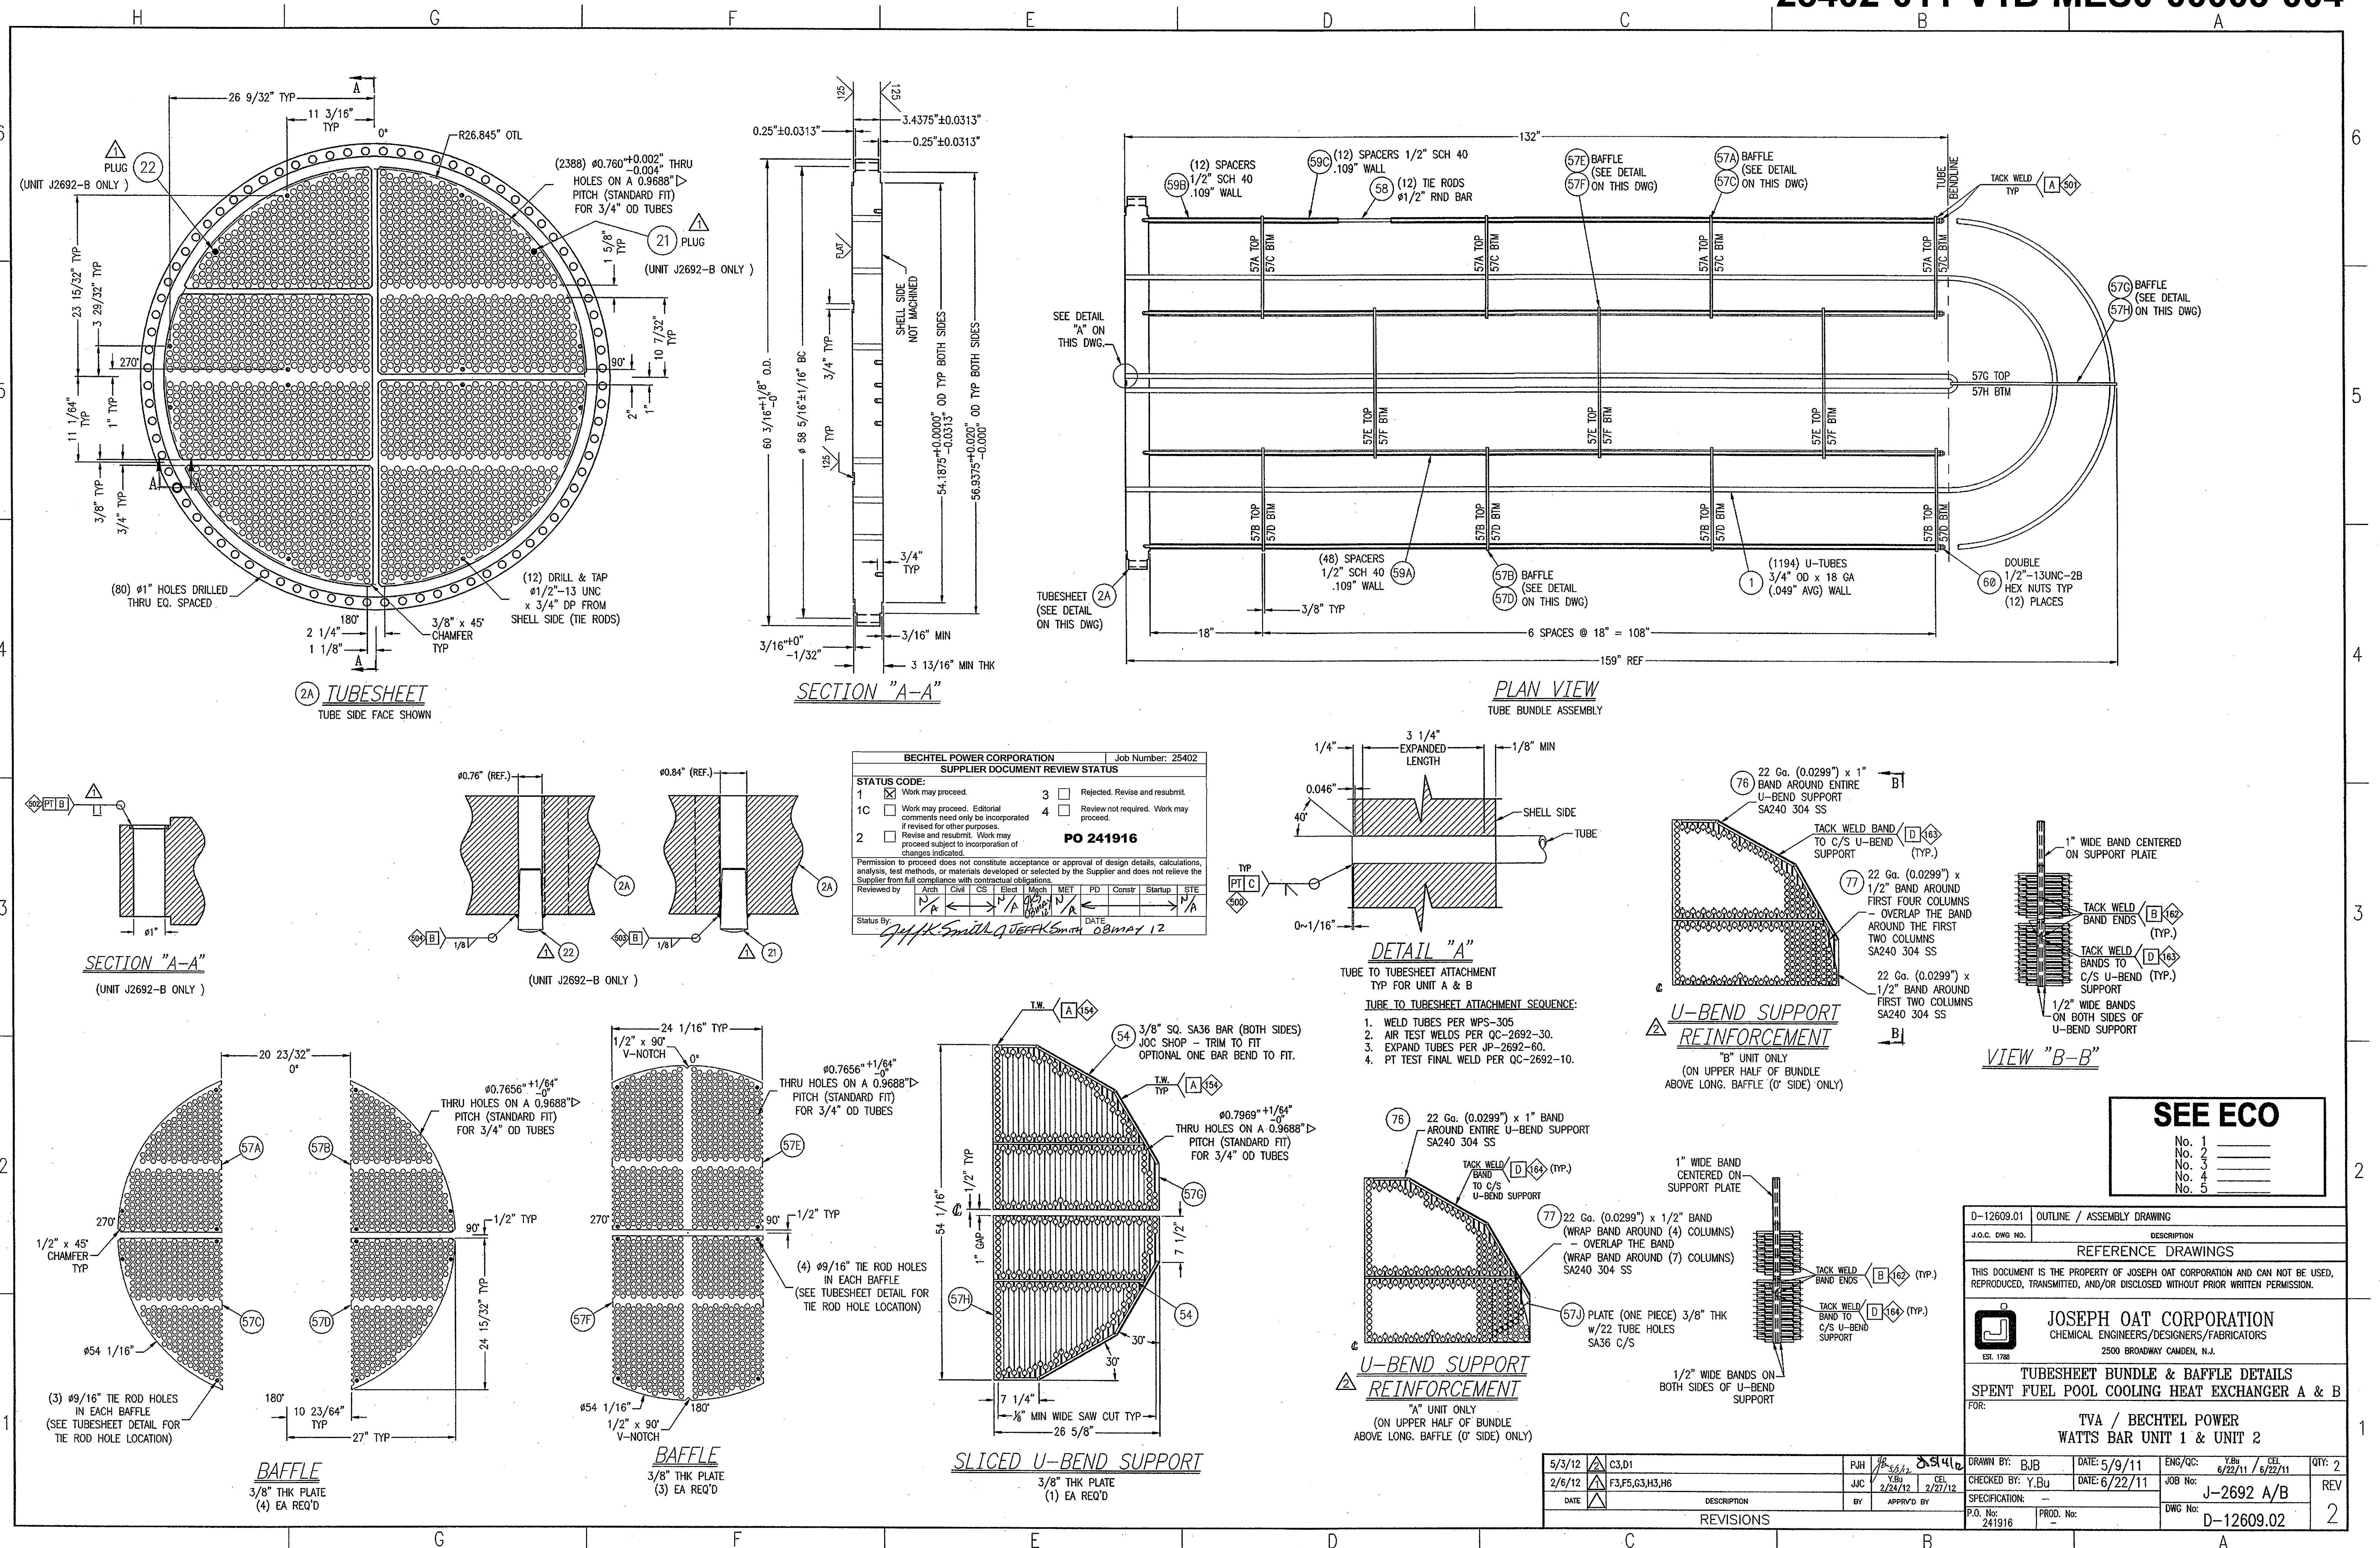

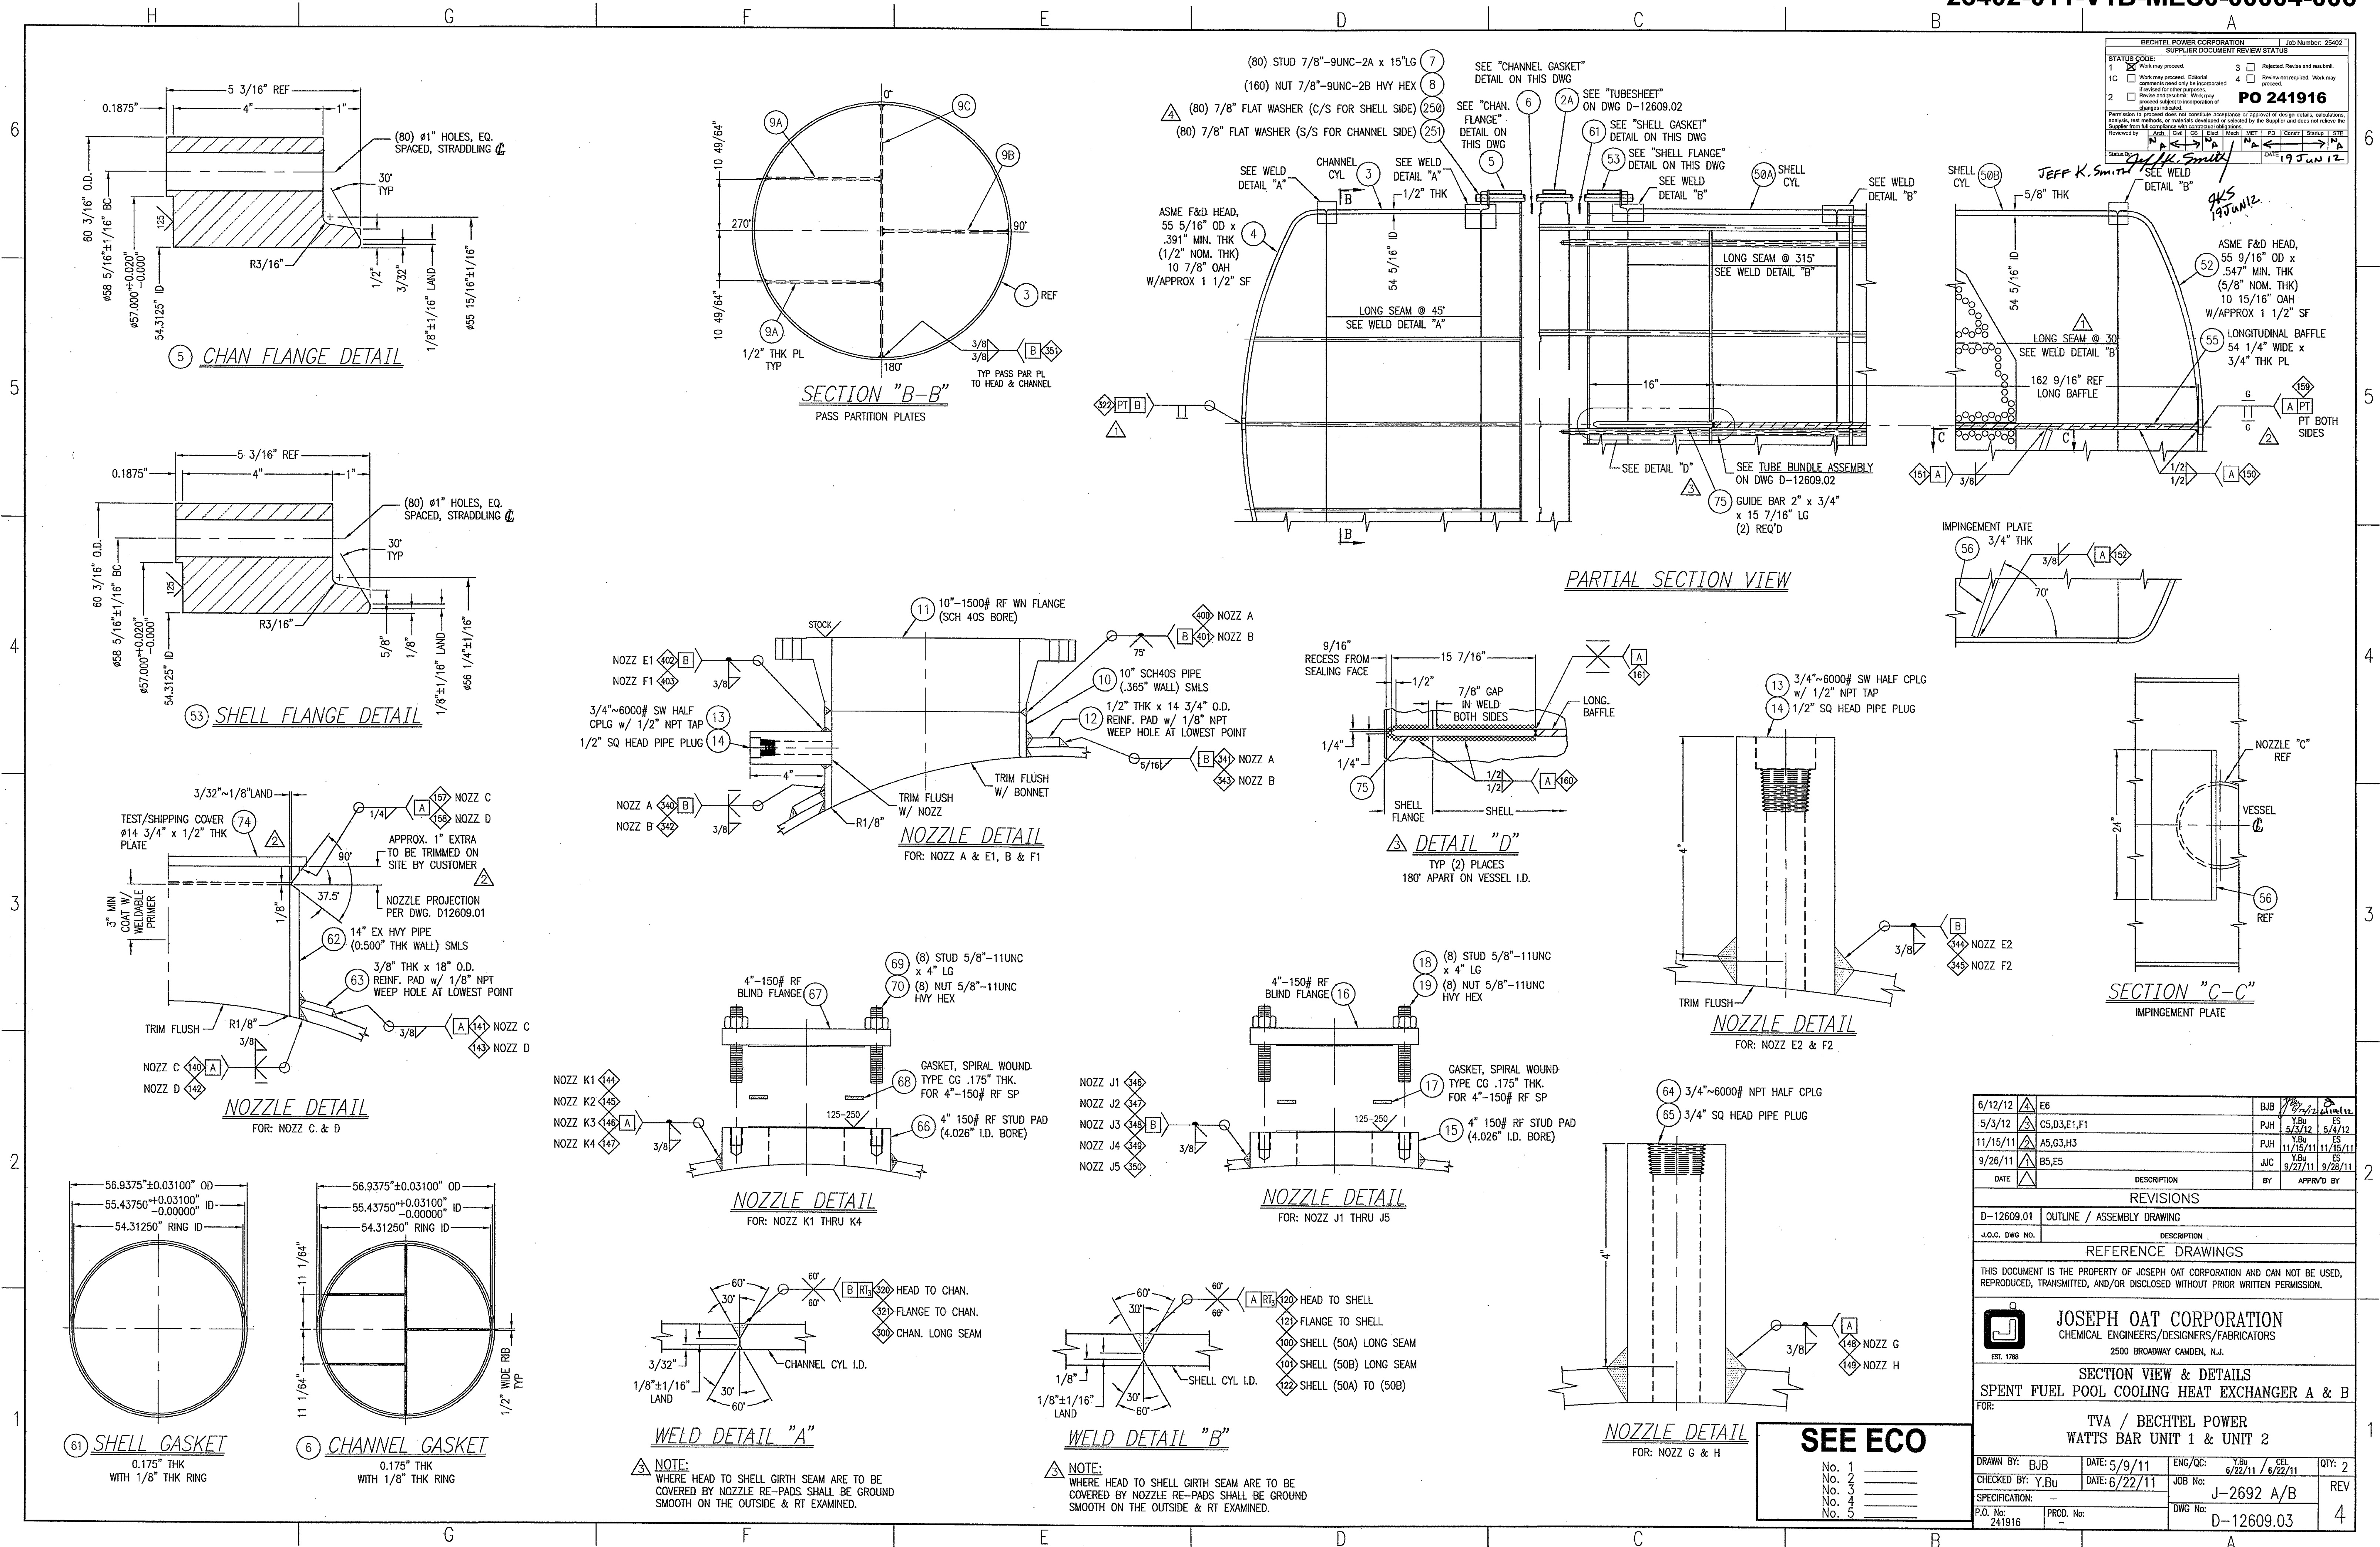


6

5

1

4

-

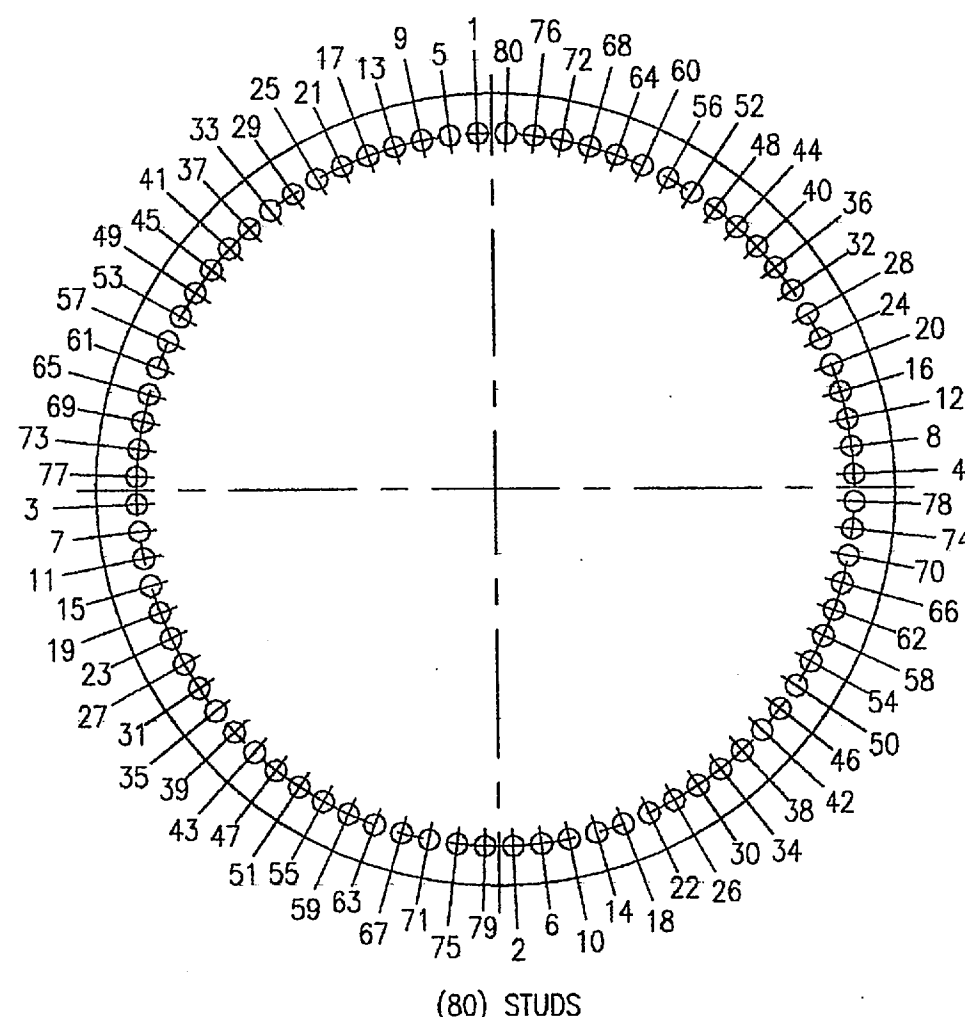A

6

5

4

1

1.

1

SEE ECO




No. 1 _____
No. 2 _____
No. 3 _____
No. 4 _____
No. 5 _____

THIS DOCUMENT IS THE PROPERTY OF JOSEPH OAT CORPORATION AND CAN NOT BE USED, REPRODUCED, TRANSMITTED, AND/OR DISCLOSED WITHOUT PRIOR WRITTEN PERMISSION.

SUPPORT & TRUNNION DETAILS, NOTES DWG
SPENT FUEL POOL COOLING HEAT EXCHANGER A &

TVA / BECHTEL POWER			
WATTS BAR UNIT 1 & UNIT 2			
DRAWN BY: BJB	DATE: 5/9/11	ENG/QC: Y.Bu 6/22/11 / 6/22/11	QTY:
CHECKED BY: Y.Bu	DATE: 6/22/11	JOB No: J-2692 A/B	F
SPECIFICATION: -		DWG No: D-12609.04	
P.O. No: 241916	PROD. No:		

6/12/12	△	H2	BJB	<i>[Signature]</i>	4/12/12
4/12/12	△	F3,H3,H5,H6	BJB	<i>[Signature]</i>	4/12/12
11/21/11	△	D5,D6	JJC	<i>[Signature]</i>	11/22/11
9/26/11	△	B6,C5,D5,D6	BJB	<i>[Signature]</i>	9/27/11
7/15/11	△	B4,B5,D5,	BJB	<i>[Signature]</i>	7/19/11
DATE	△	DESCRIPTION	BY	APPROV'D BY	
REVISIONS					

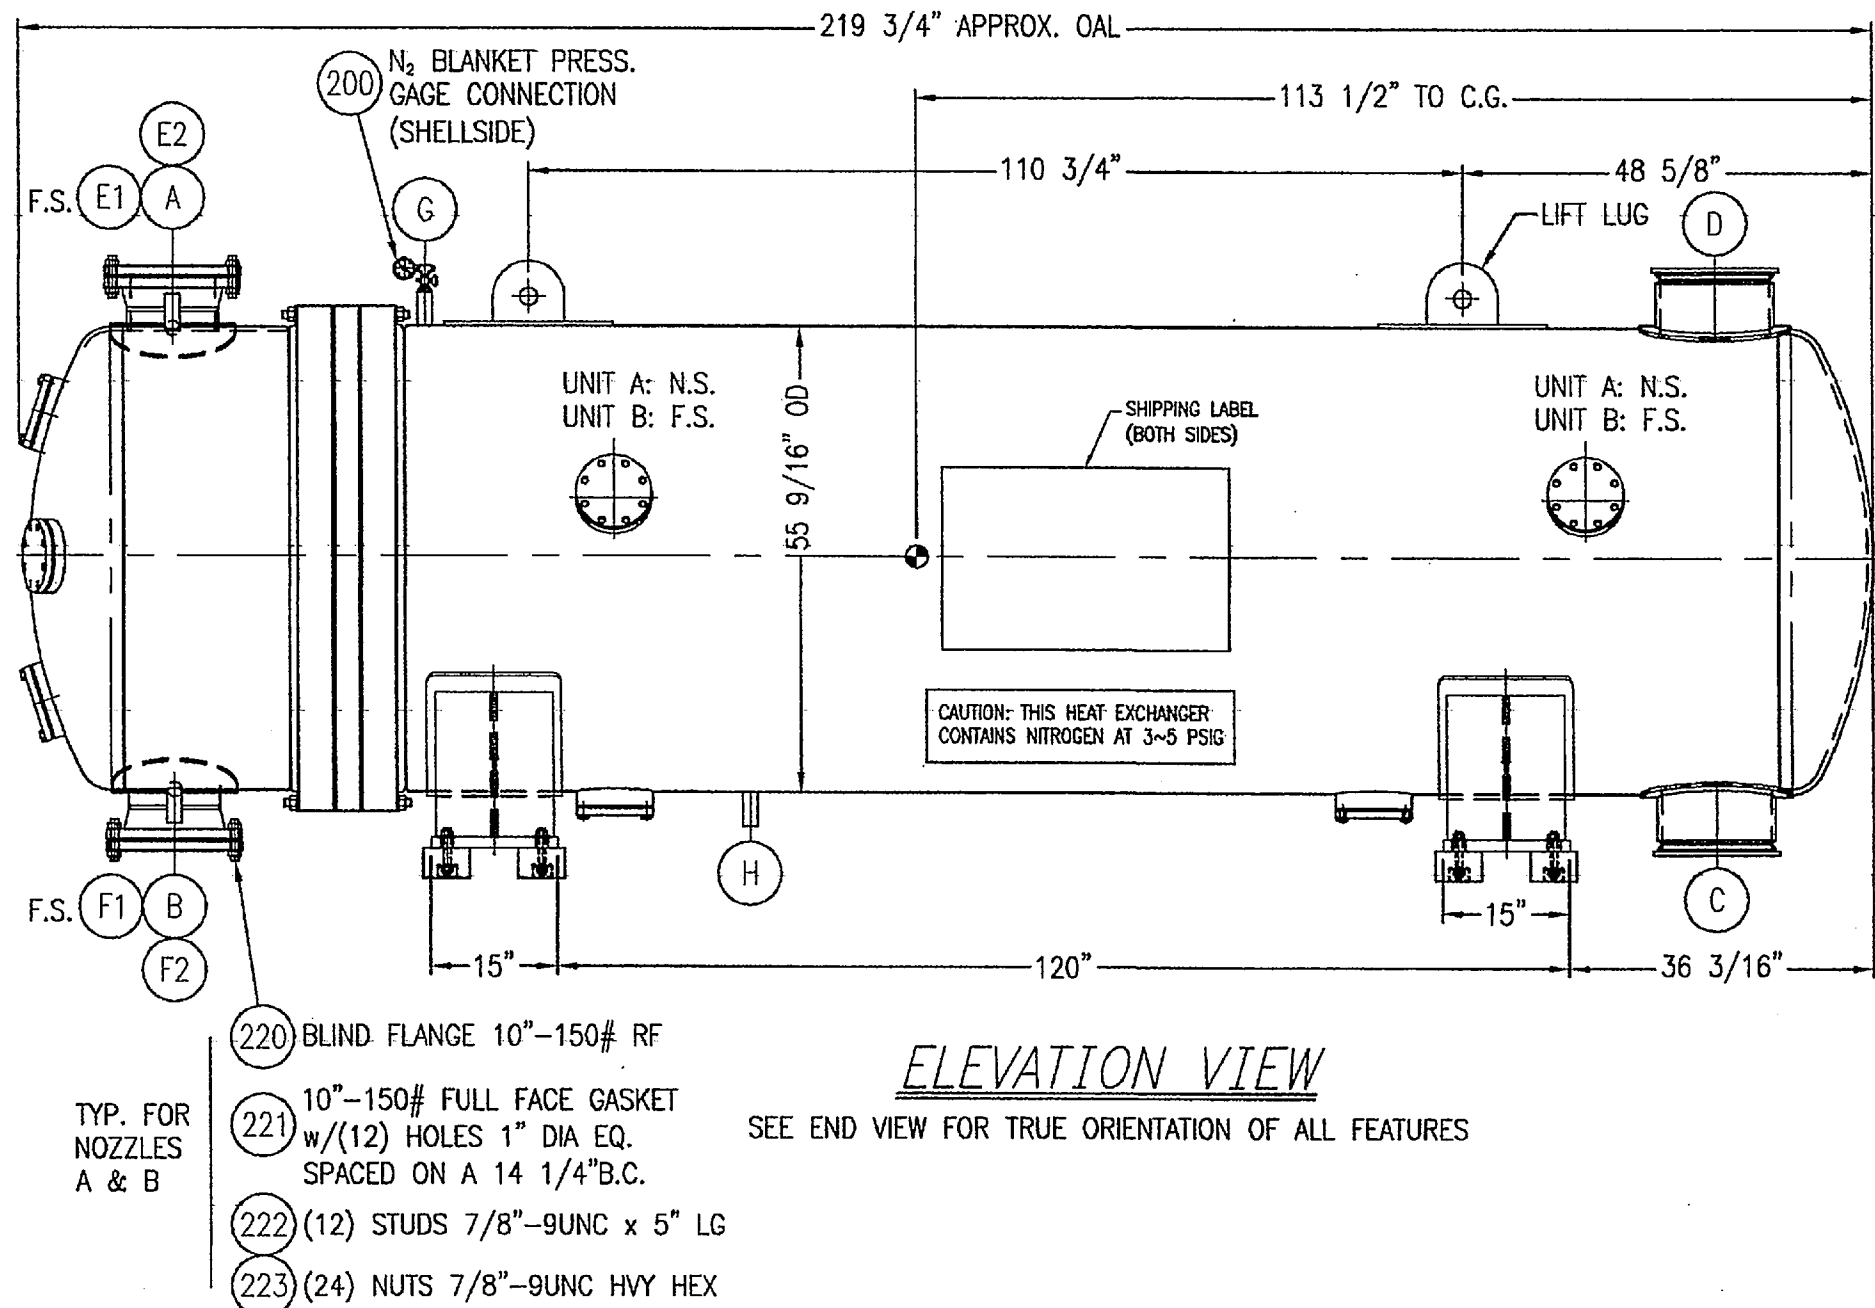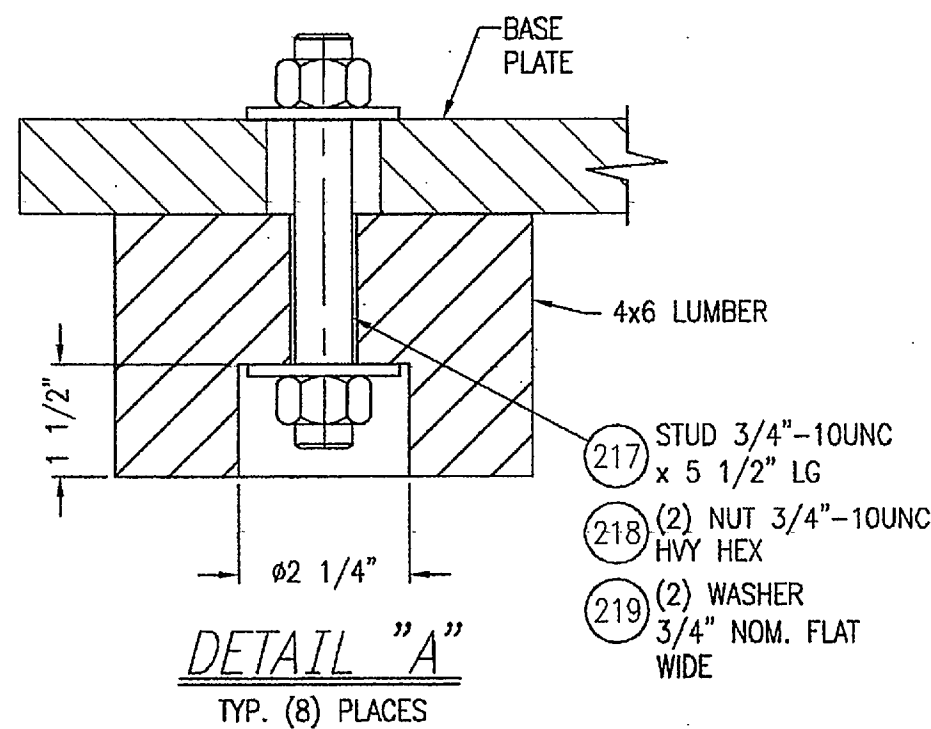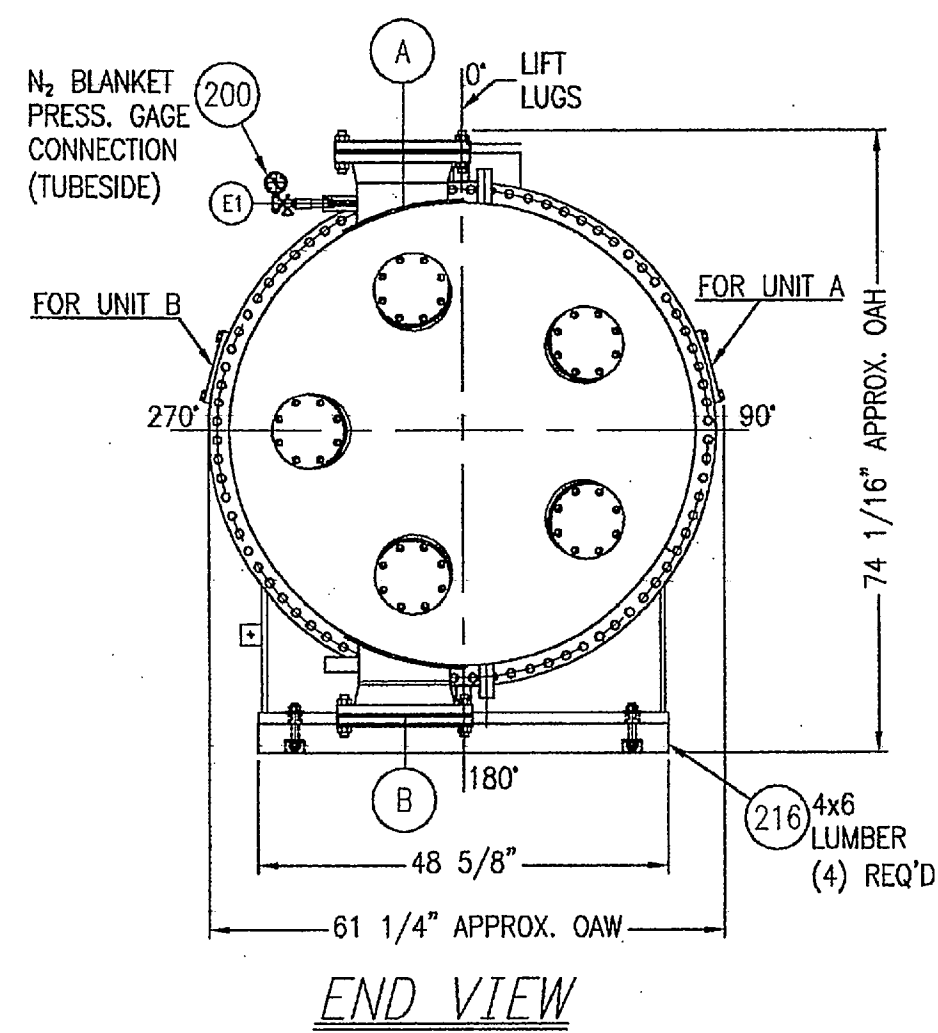

- NOTES**
1. PACKAGING & SHIPPING PER JP-2692-45.
 2. WRAP UNIT WITH POLYETHYLENE PLASTIC SHEET LEAVING THE LIFTING LUGS & NITROGEN PURGE PRESSURE GAGE EXPOSED.
 3. CAUTION SHALL BE TAKEN TO AVOID DAMAGE TO EXTERIOR PAINT.
 4. NET WEIGHT OF ASSEMBLY IS APPROXIMATELY 26,900 LBS. ESTIMATED SHIPPING WEIGHT IS 27,000 LBS.
 5. THE UNIT IS NITROGEN BLANKETED AT 3-5 PSIG. AFFIX A CAUTION LABEL ON THE OUTSIDE (SEE JP-2692-45).

TVA WATTS BAR NUCLEAR PLANT LLC
C/O BECHTEL UNIT 2 WAREHOUSE
1270 NUCLEAR PLANT ROAD (HWY 68)
SPRING CITY, TN 37381
SPENT FUEL POOL COOLING
HEAT EXCHANGER A
JOSEPH OAT CORP. JOB No. J-2692

SHIPPING LABEL


TVA WATTS BAR NUCLEAR PLANT LLC
C/O BECHTEL UNIT 2 WAREHOUSE
1270 NUCLEAR PLANT ROAD (HWY 68)
SPRING CITY, TN 37381
SPENT FUEL POOL COOLING
HEAT EXCHANGER B
JOSEPH OAT CORP. JOB No. J-2692

SHIPPING LABEL


TVA WATTS BAR NUCLEAR PLANT LLC
C/O BECHTEL UNIT 2 WAREHOUSE
1270 NUCLEAR PLANT ROAD (HWY 68)
SPRING CITY, TN 37381
SPARE GASKETS / FASTENERS
JOSEPH OAT CORP. JOB No. J-2692

SHIPPING LABEL

NOTE: ITEM 601 CAN BE SHIPPED WITH PLASTIC TUBE FOR PROTECTION.

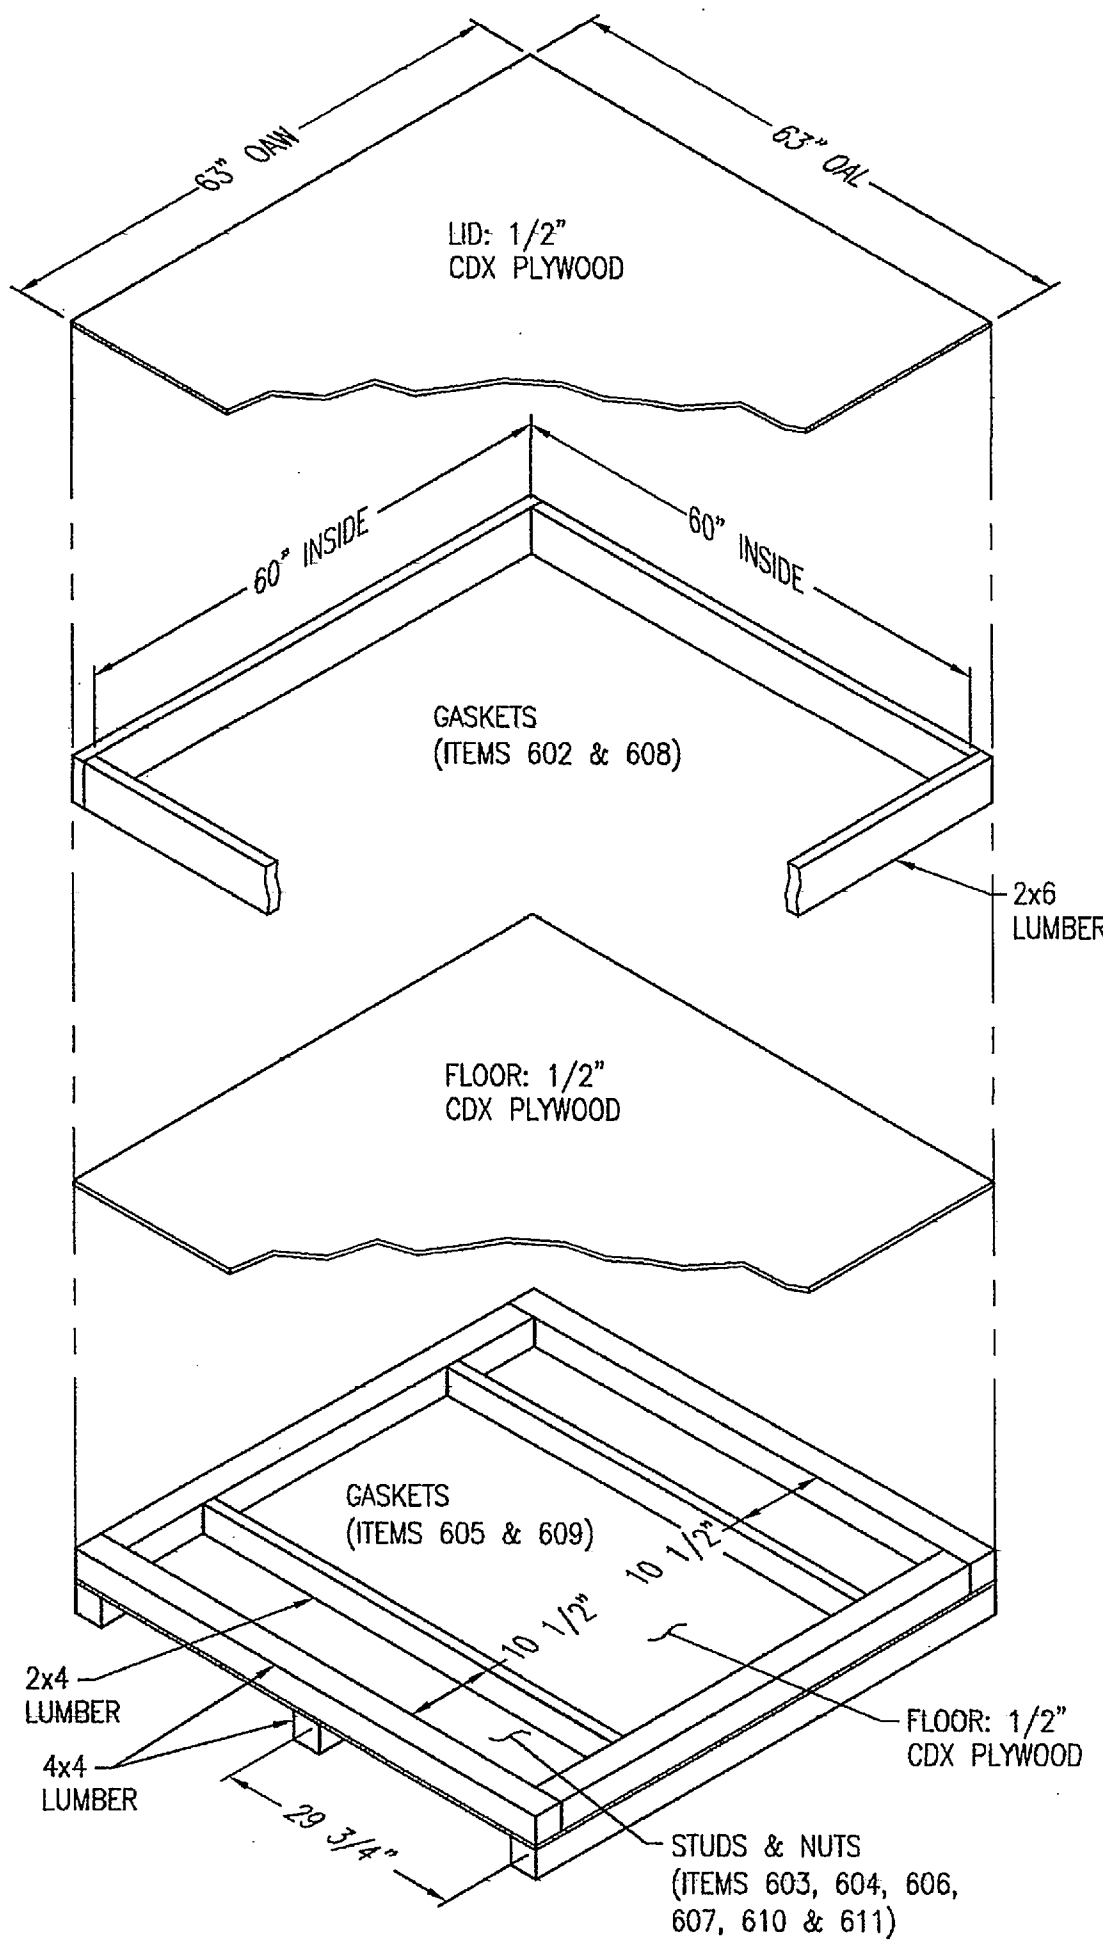

BOX CONTENTS		
ITEM No.	QTY	DESCRIPTION
602	4	GASKET 56 15/16\"OD x 55 7/16\"ID
603	16	STUD 7/8\"-9UNC x 15\"LG
604	32	NUT 7/8\"-9UNC Hvy HEX
605	20	GASKET 4\"-150# SPIRAL WOUND, CGI
606	8	STUD 5/8\"-11UNC x 3 1/2\"LG
607	16	NUT 5/8\"-11UNC Hvy HEX NUT
608	4	SHELL FLG GASKET 56 15/16\"OD x 55 7/16\"ID
609	16	GASKET 4\"-150# SPIRAL WOUND, CGI
610	8	STUD 5/8\"-11UNC x 3 1/2\"LG
611	16	NUT 5/8\"-11UNC Hvy HEX NUT
612	16	7/8\" FLAT WASHER (G/S)
613	16	7/8\" FLAT WASHER (S/S)

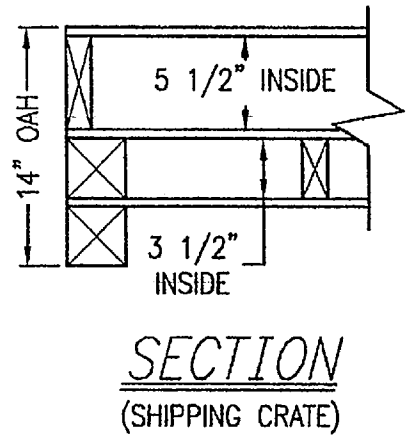

BECHTEL POWER CORPORATION		Job Number: 25402	
SUPPLIER DOCUMENT REVIEW STATUS			
STATUS CODE:			
1	☒ Work may proceed.	3	☐ Rejected. Revise and resubmit.
1C	☐ Work may proceed. Editorial comments need only be incorporated if revised for other purposes.	4	☐ Review not required. Work may proceed.
2	☐ Revise and resubmit. Work may proceed subject to incorporation of changes indicated.		
Permission to proceed does not constitute acceptance or approval of design details, calculations, analysis, test methods, or materials developed or selected by the Supplier and does not relieve the Supplier from full compliance with contractual obligations.			
Reviewed by	Arch	Civil	CS
	N/A	N/A	N/A
Status by	Jeff K. Smith		DATE 19 JUN 12

6/12/12	B5	BJB	APPROVED BY
DATE	DESCRIPTION	BY	APPROVED BY

REVISIONS	
D-12609.01	OUTLINE / ASSEMBLY DRAWING
J.O.C. DWG NO.	DESCRIPTION

THIS DOCUMENT IS THE PROPERTY OF JOSEPH OAT CORPORATION AND CAN NOT BE USED, REPRODUCED, TRANSMITTED, AND/OR DISCLOSED WITHOUT PRIOR WRITTEN PERMISSION.

JOSEPH OAT CORPORATION
CHEMICAL ENGINEERS/DESIGNERS/FABRICATORS
EST. 1788
2500 BROADWAY CAMDEN, N.J.

SHIPPING DRAWING
SPENT FUEL POOL COOLING HEAT EXCHANGER A & B

FOR:
TVA / BECHTEL POWER
WATTS BAR UNIT 1 & UNIT 2

DRAWN BY: PJH	DATE: 10/7/11	ENG/QC: Y.Bu	QTY: 2
CHECKED BY: Y.Bu	DATE: 11/28/11	JOB No: J-2692 A/B	REV
SPECIFICATION: -	PROD. No: -	DWG No: D-12609.20	1
P.O. No: 241916			