
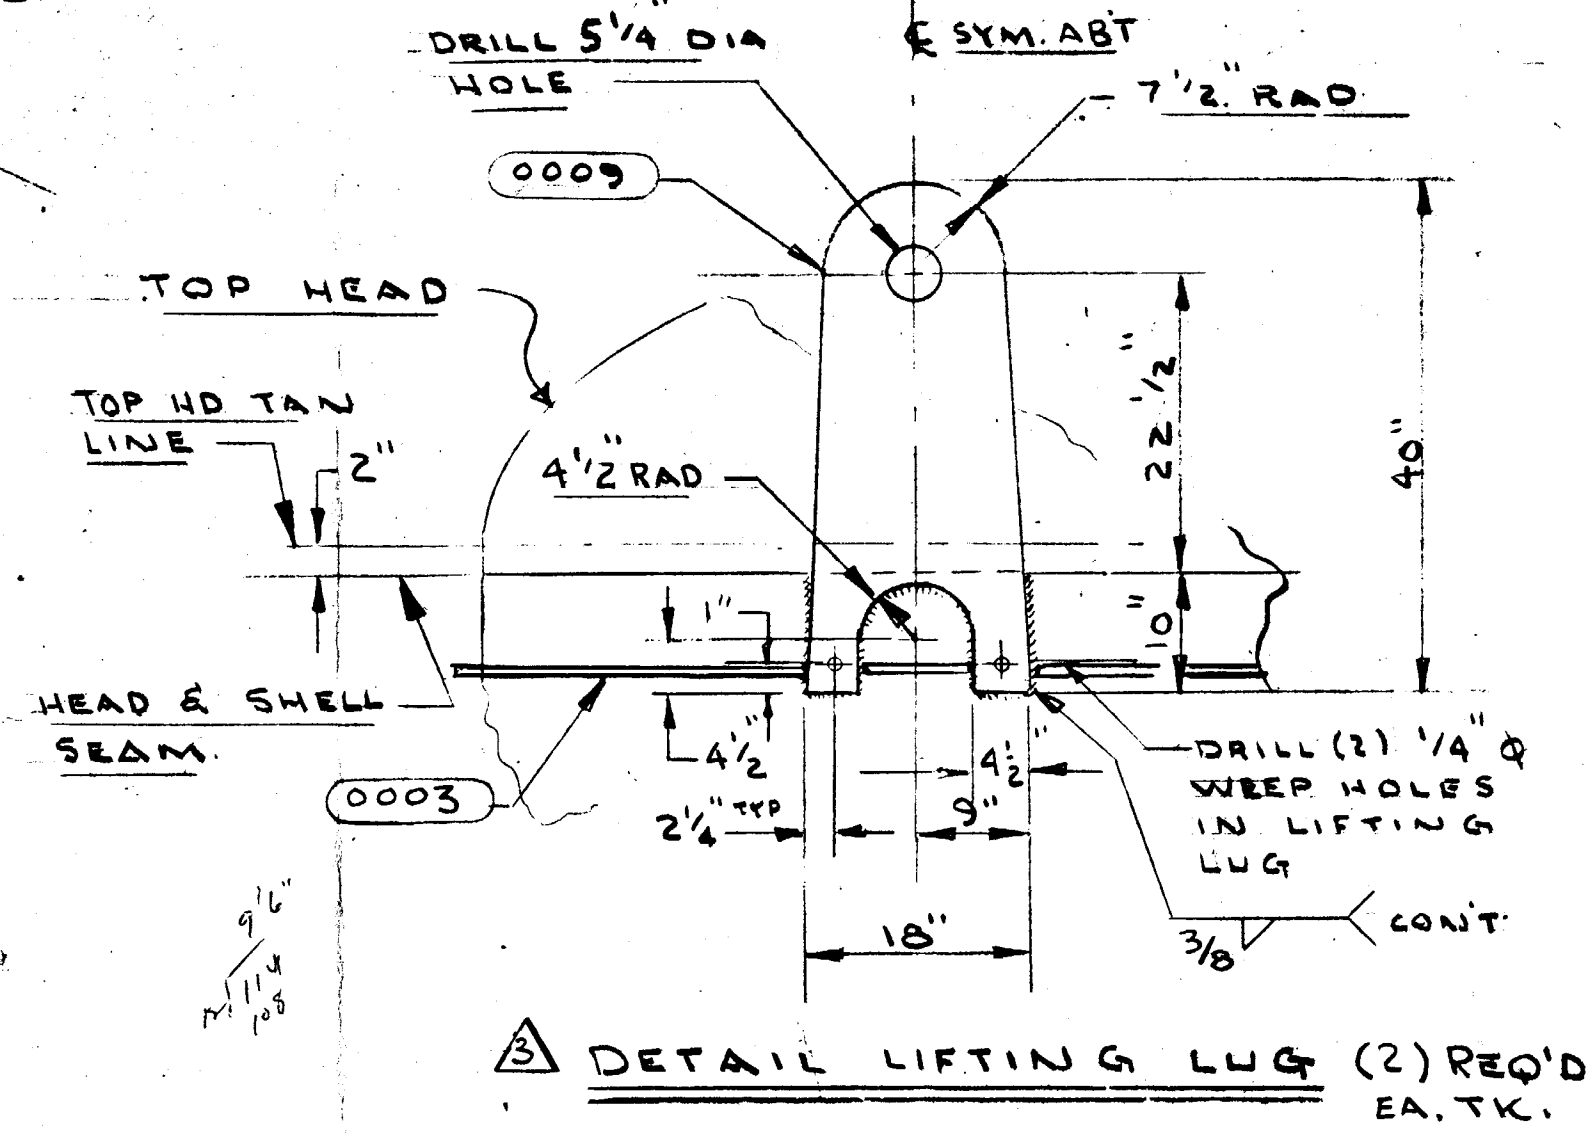
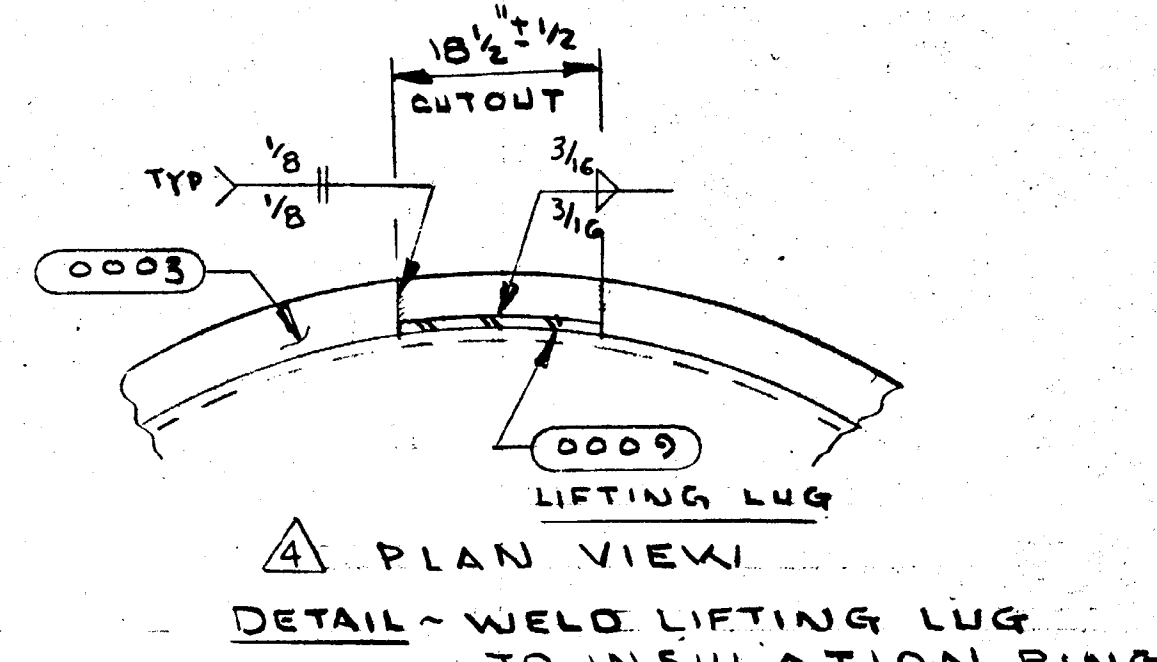


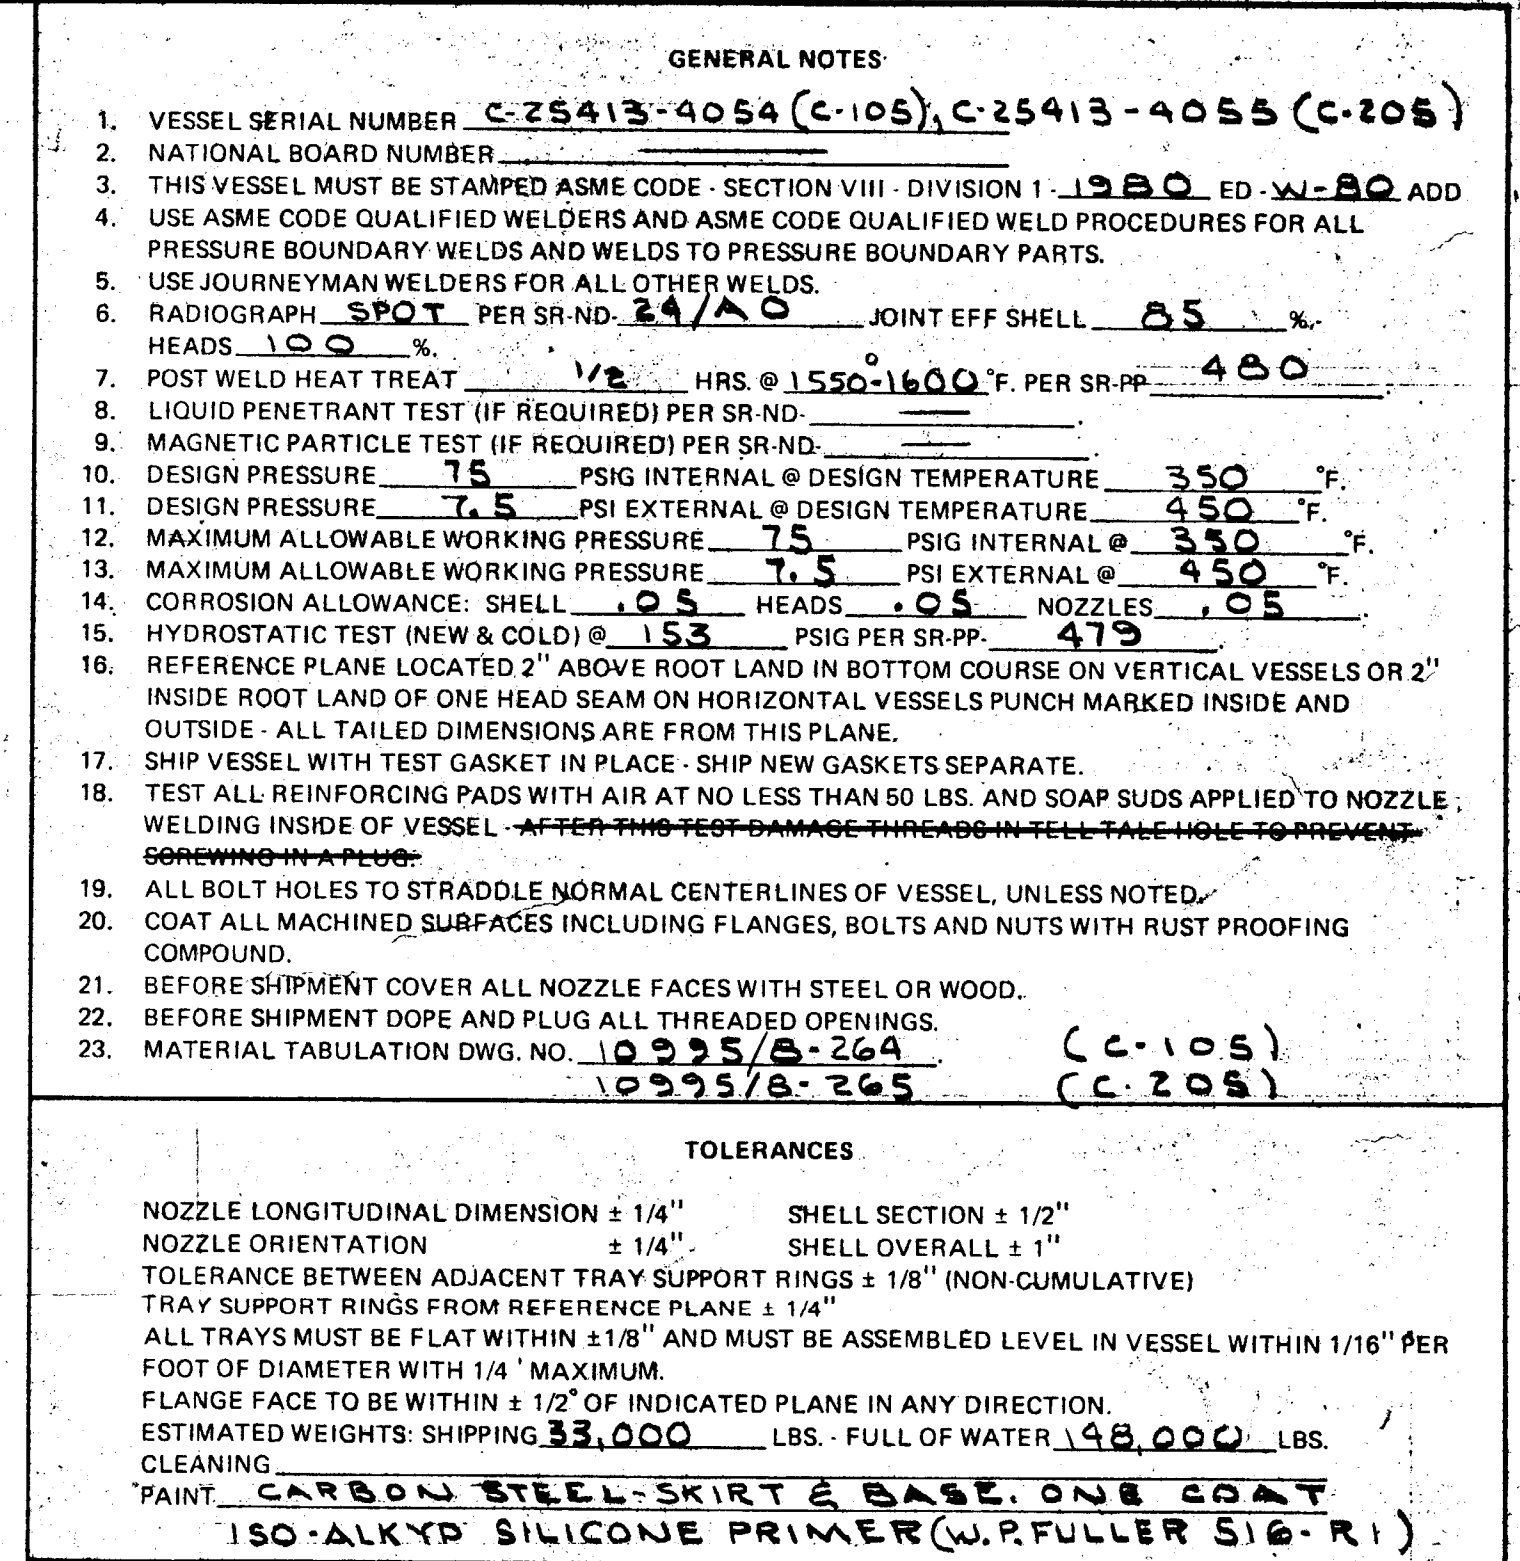

NOZZLE	NO. REQ'D.	DESCRIPTION	SIZE	RATING	PART NO.	SOURCE	WEIGHT
M-2	1	TOP MANWAY	18"	150*	3160	23068-5	250*
M-1	1	BOTTOM MANWAY	18"	150*	3160	23068-5	250*
N-10	1	VENT	2"	300*	3140	23068-5	11*
N-9	1	VAPOR OUT LET	24"	150*	3120	23068-5	1048*
N-8	1	WATER WASH INLET	2"	300*	3100	23068-5	29*
N-7	1	INLET	10"	150*	3080	23068-4	502*
N-6	1	TOP HLC	3"	150*	3060	23068-4	18*
N-5A	1	TOP GG	3"	150*	3060	23068-4	18*
N-5	1	TOP LLC	3"	150*	3060	23068-4	18*
N-4	1	BOTTOM HLC	3"	150*	3060	23068-4	18*
N-3A	1	BOTTOM GG	3"	150*	3060	23068-4	18*
N-3	1	BOTTOM LLC	3"	150*	3060	23068-4	18*
N-2A	1	STEAM OUT	1"	300*	3040	23068-4	6*
N-2	1	WATER WASH-OUT	2"	300*	3020	23068-4	11*
N-1	1	BOTTOM OUTLET	24"	150*	3000	23068-5	1342*

LIST OF NOZZLES

[illegible]