


E-388 Cooler Condenser

2005 Empirical Mass Balance

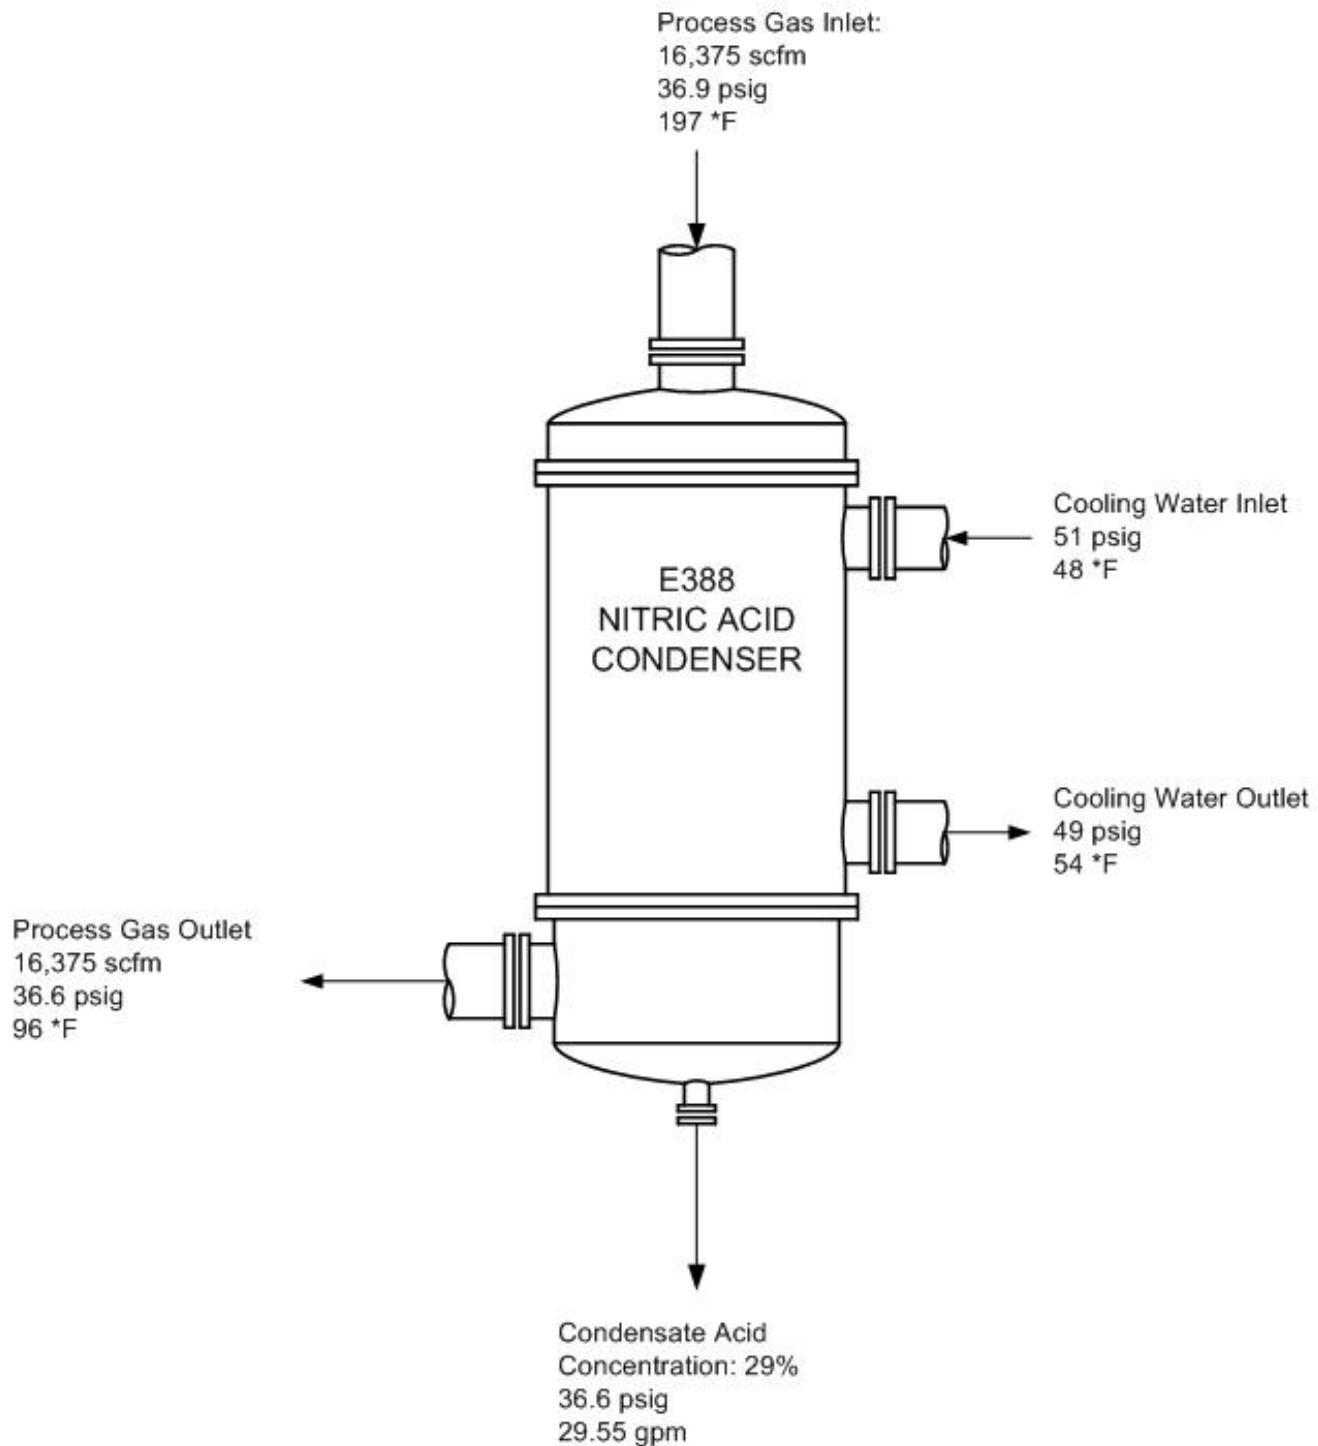

Conditions

Ambient Air:	60 °F
Cooling Water:	53 °F
	58 psig
Primary Air:	14,705 scfm
Ammonia:	1,670 scfm