


112038

THIS DRAWING SHALL NOT BE COPIED, DISPOSED OF, NOR USED FOR ANY PURPOSE OTHER THAN THAT FOR WHICH IT IS FURNISHED, WITHOUT THE WRITTEN PERMISSION OF CMS HEAT TRANSFER DIVISION, INC.

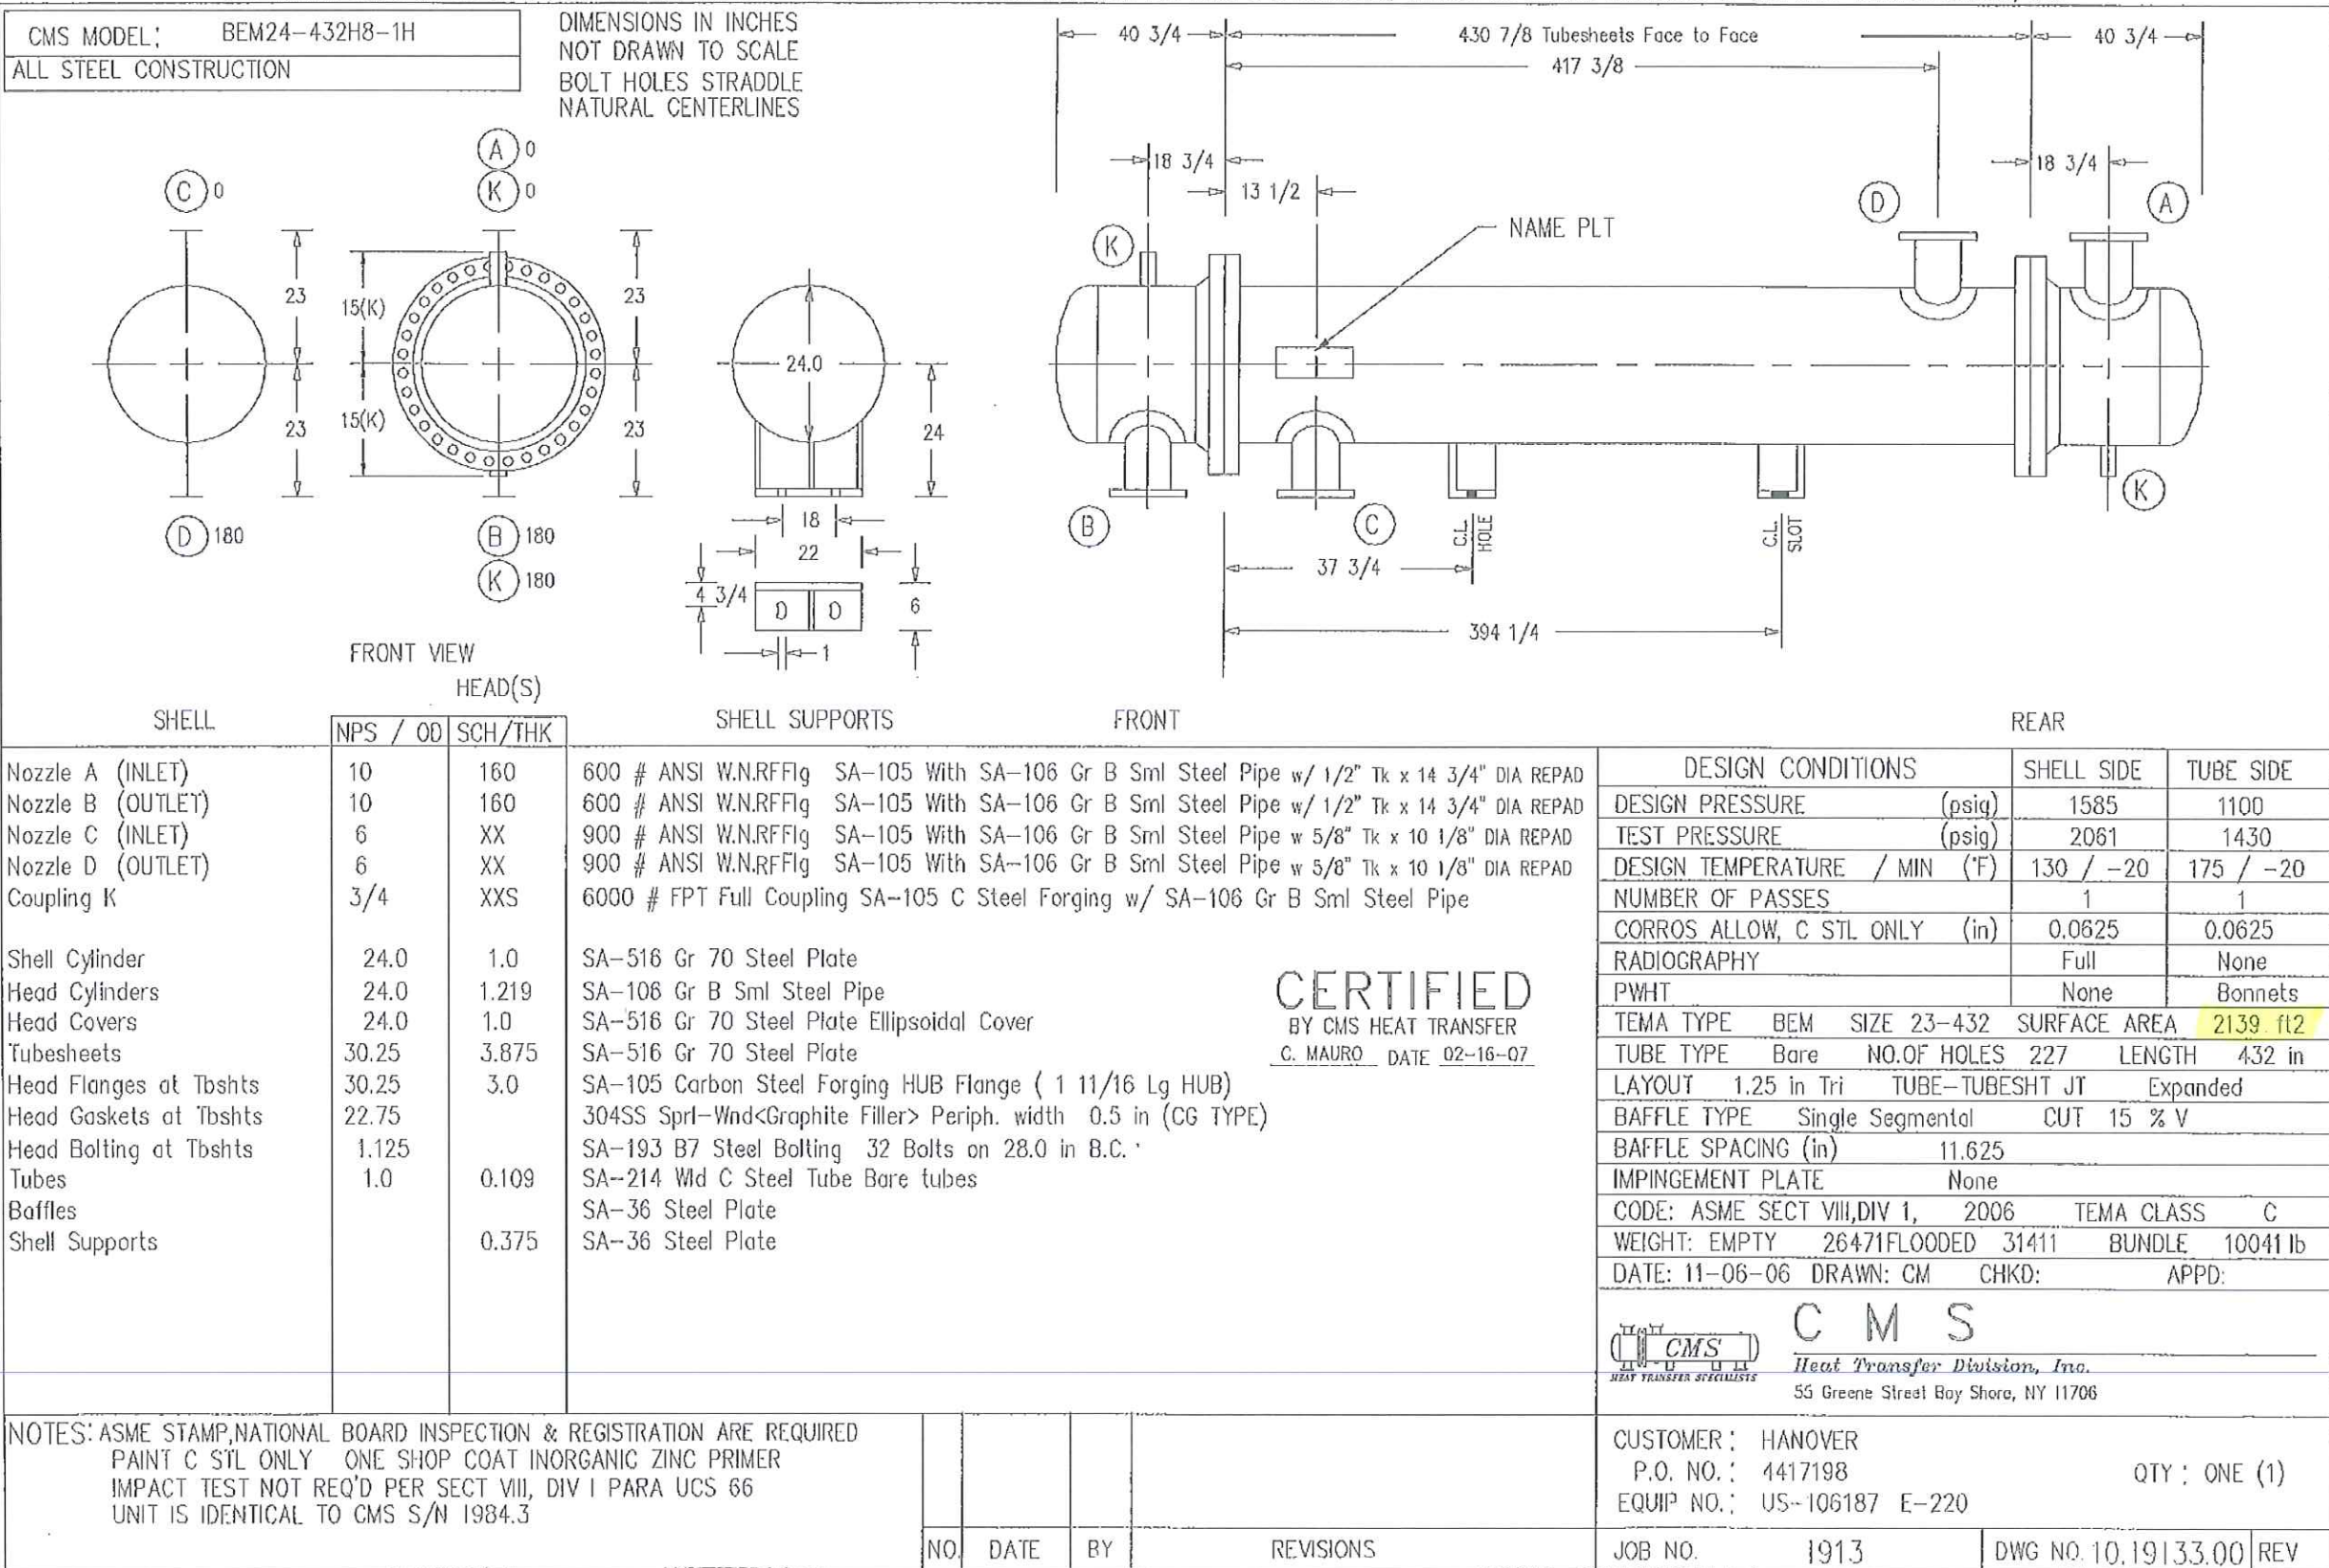

C M S

Heat Transfer Division, Inc.
55 Greene Street Bay Shore, NY 11706

CUSTOMER: HANOVER
P.O. NO.: 4417198
EQUIP NO.: US-106187 E-220

QTY: ONE (1)

JOB NO. 1913 DWG NO. 10.19133.00 REV