


Certified for
Construction

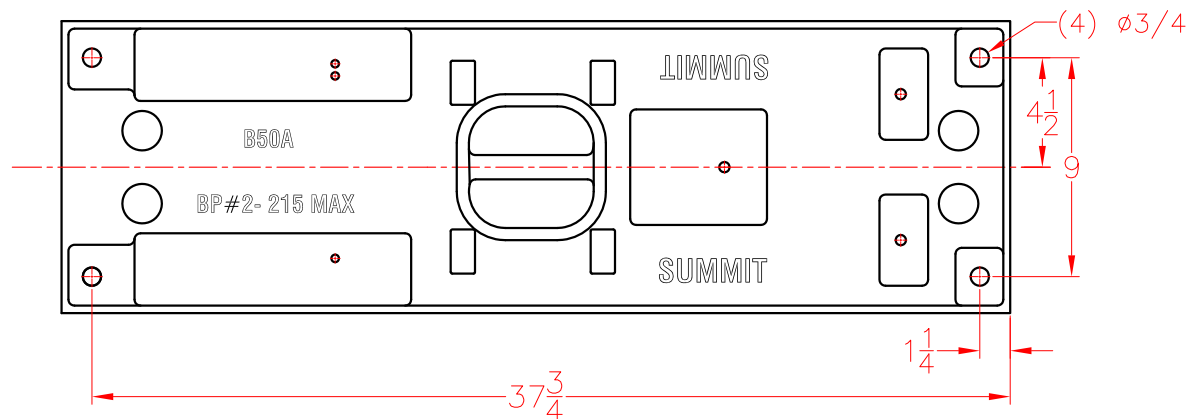

1.5" 150LBS FF Flanges
Evonik P-9579
7.75" Impeller
3HP, 1800RPM

Pump/Motor/Base weights-170/139/115 LBS

THIS DRAWING CONTAINS CONFIDENTIAL AND PROPRIETARY INFORMATION FOR REVIEW PURPOSE ONLY, NOT FOR MANUFACTURE, CONSTRUCTION, OR INSTALLATION. USE, COPYING, OR REPRODUCTION OF ANY INFORMATION CONTAINED HEREIN WITHOUT THE CONSENT OF SUMMIT PUMP IS PROHIBITED. NO MANUFACTURING RIGHTS ARE CONVEYED BY REASON OF RECEIPT OF THIS DRAWING.

ALL DIMENSIONS ARE IN INCHES. $\pm 1/8"$ ON ALL DIMENSIONS. DRAWINGS ARE NOT TO SCALE. WEIGHTS (LBS) ARE APPROXIMATE.

MODEL: 2796 STO
SIZE: 1.5X1.5-8
FRAME: 182T
HORSE POWER: xxxxxxxxxx
SCALE: FULL DATE: 8-20-13
DRAWN BY: R. STORMA
CHECKED BY: J. STORMA

