



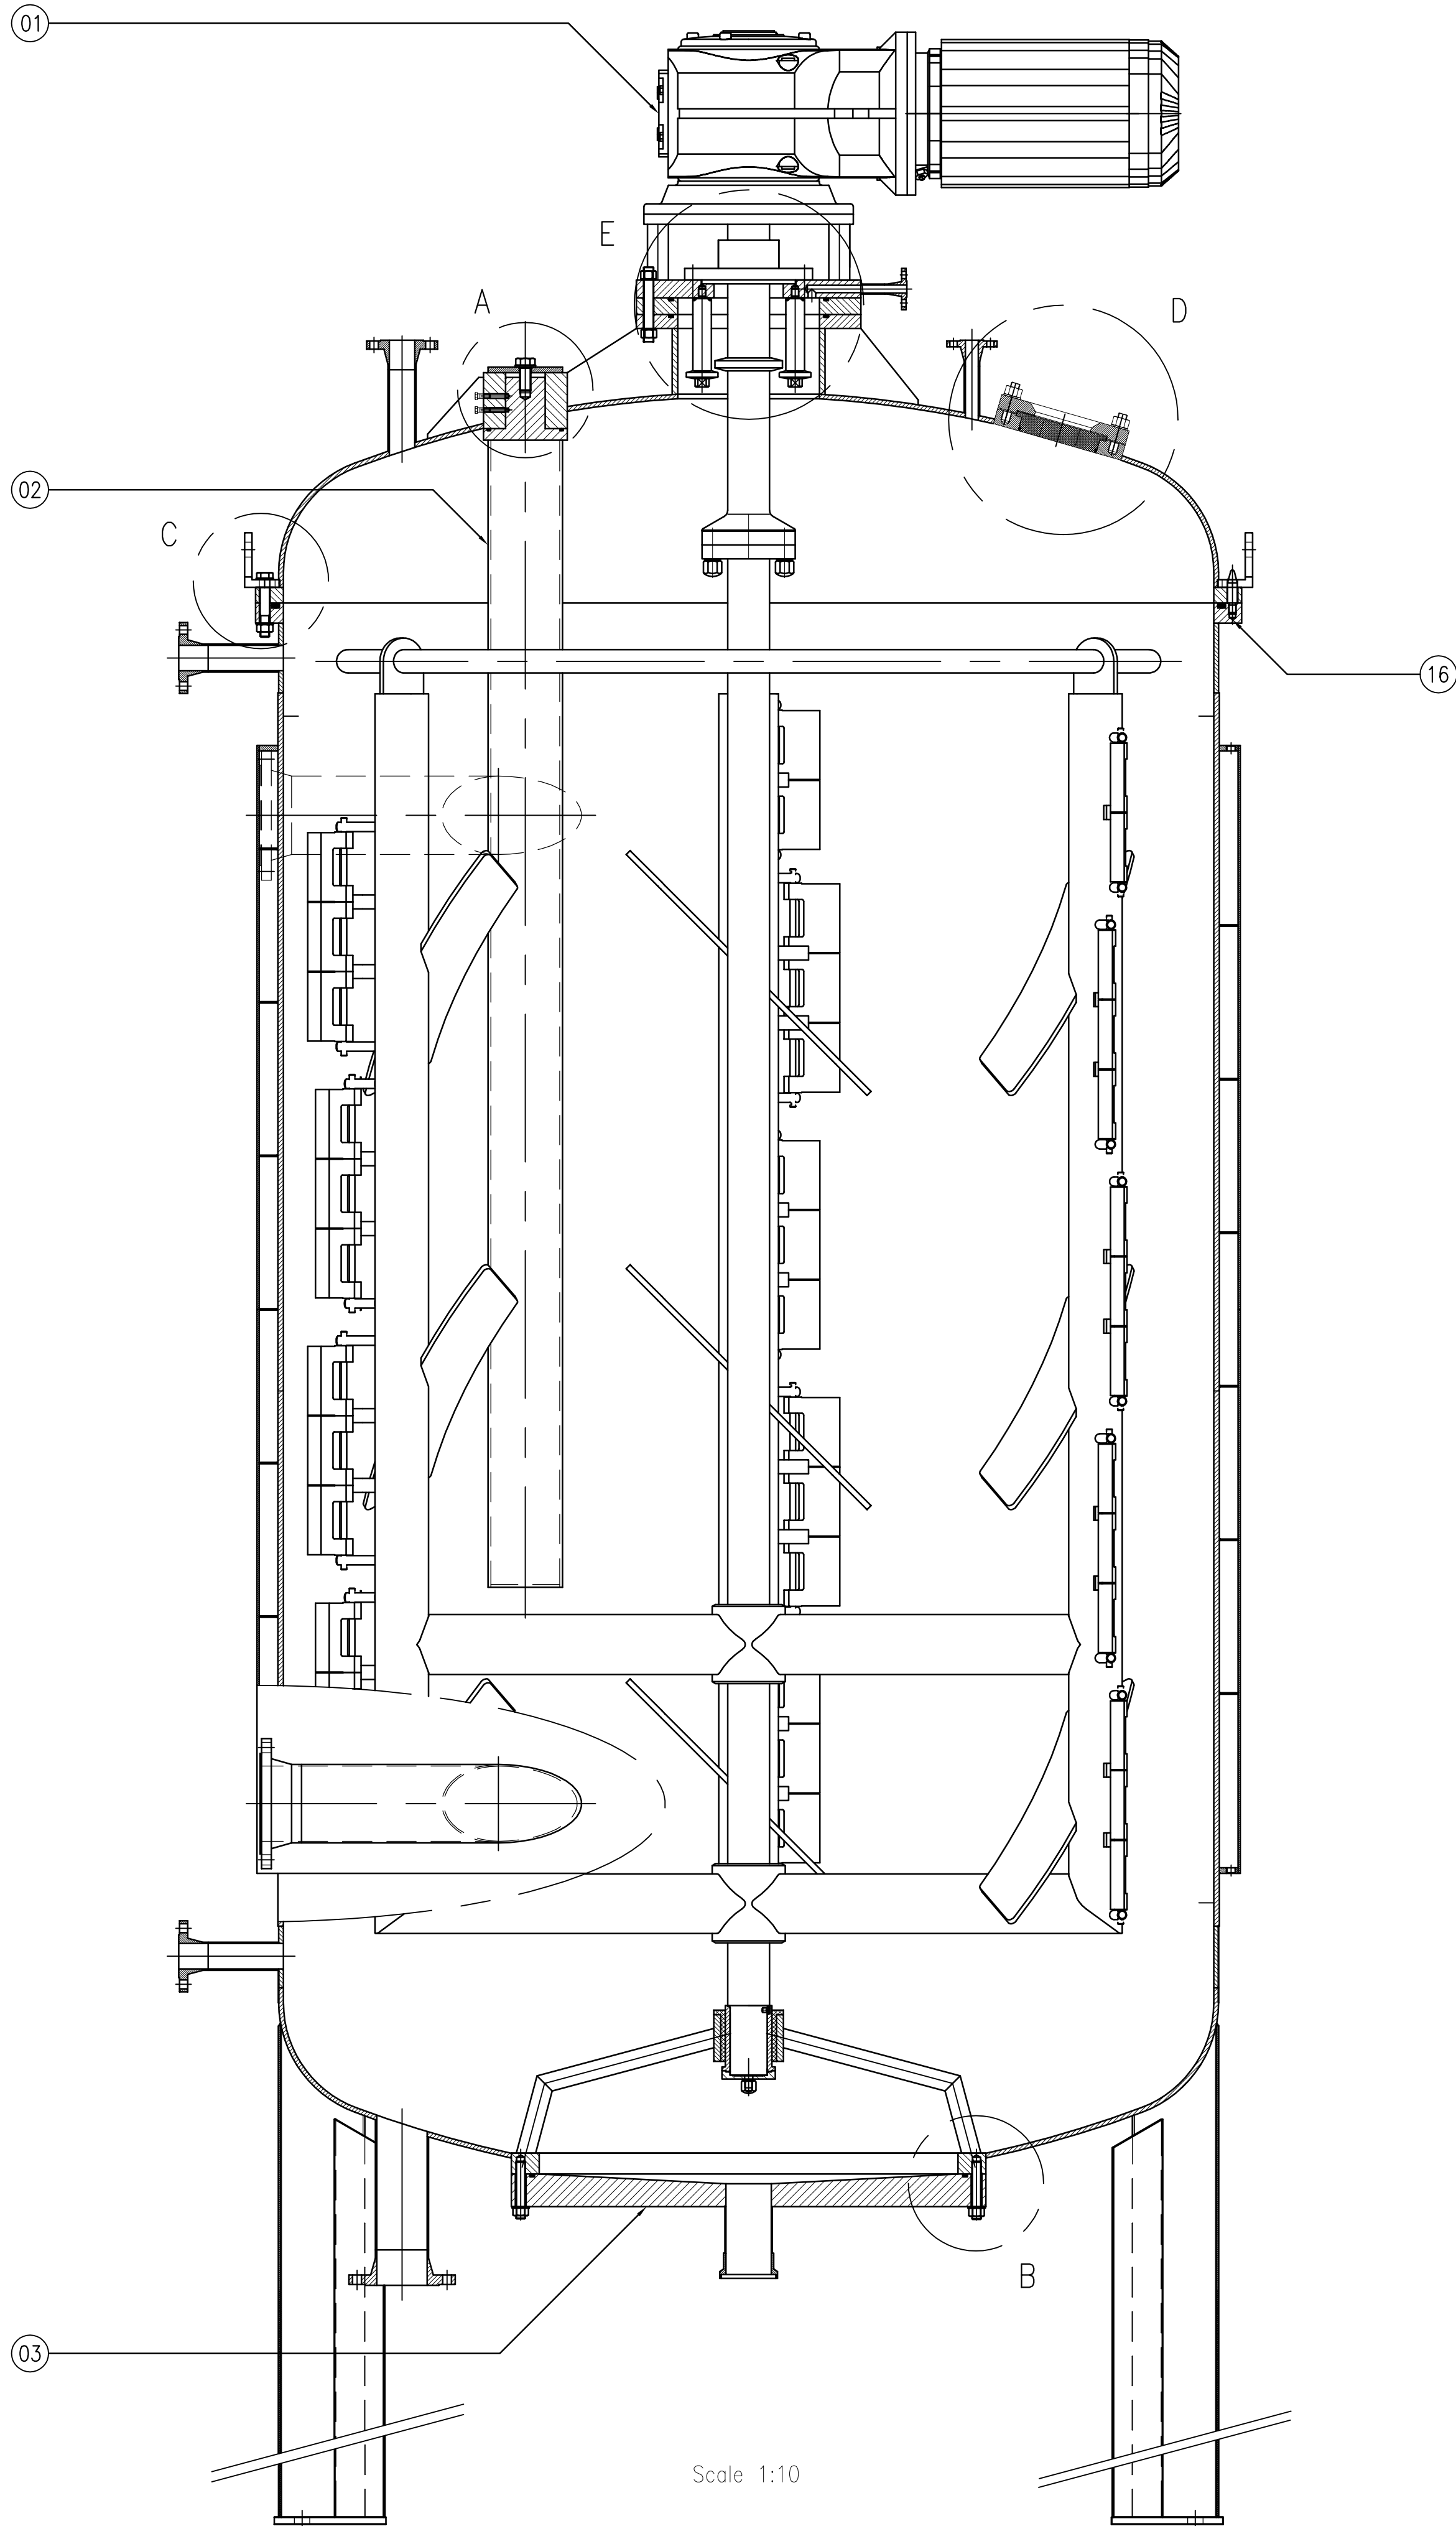


Scale 1:10


Detail A
Scale 1:2

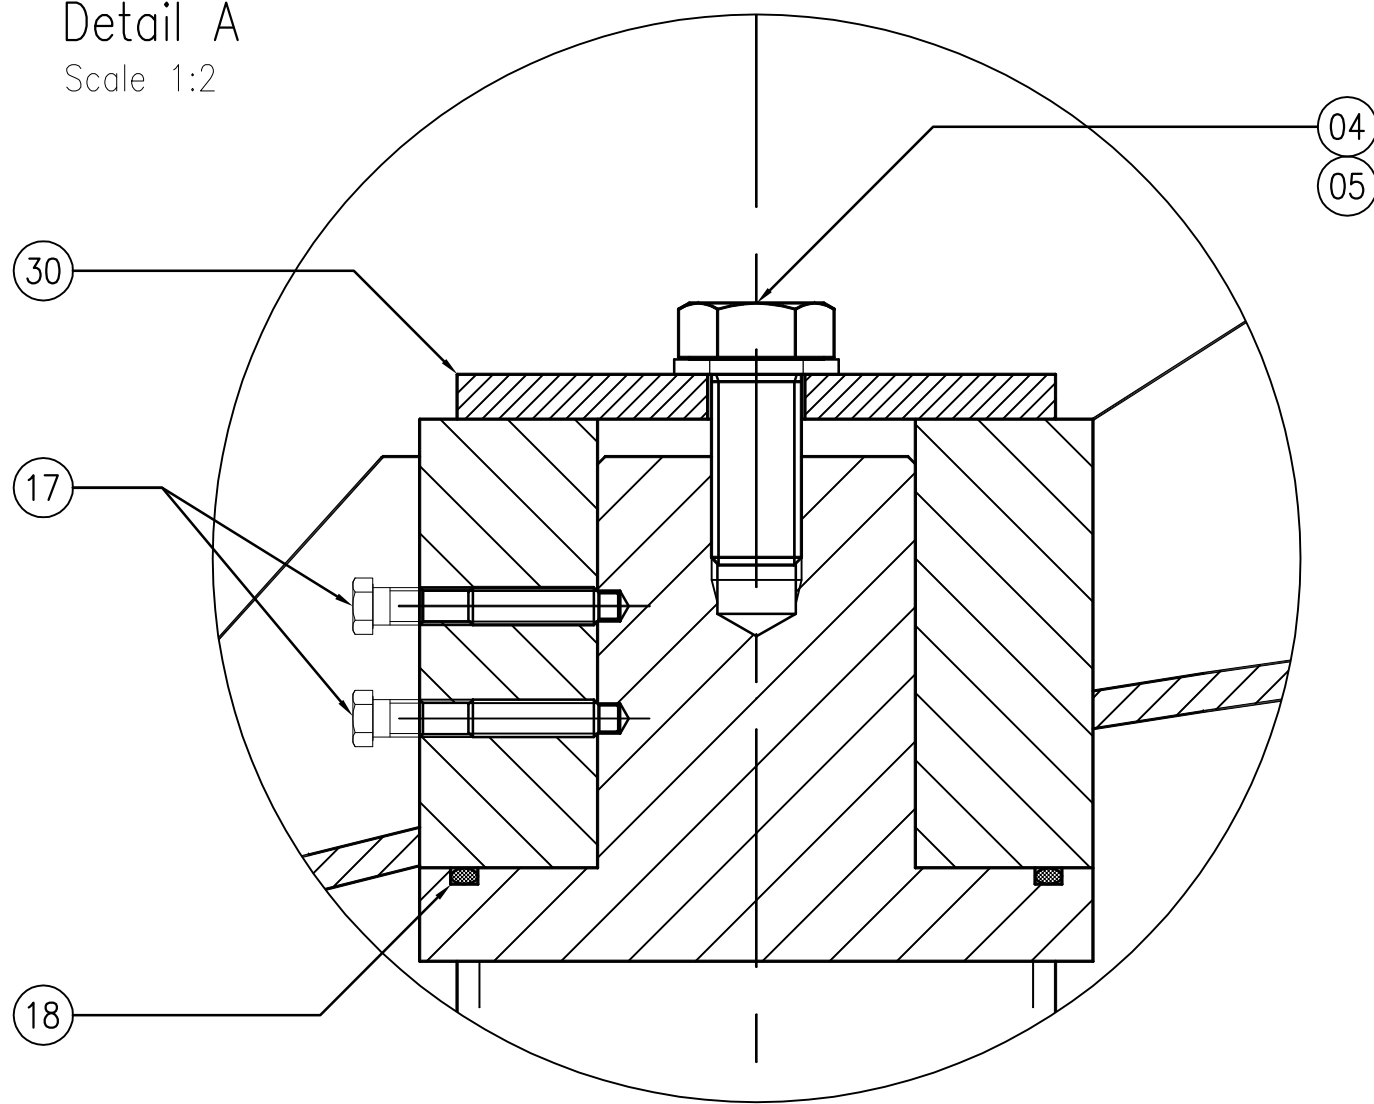


Detail B
Scale 1:2

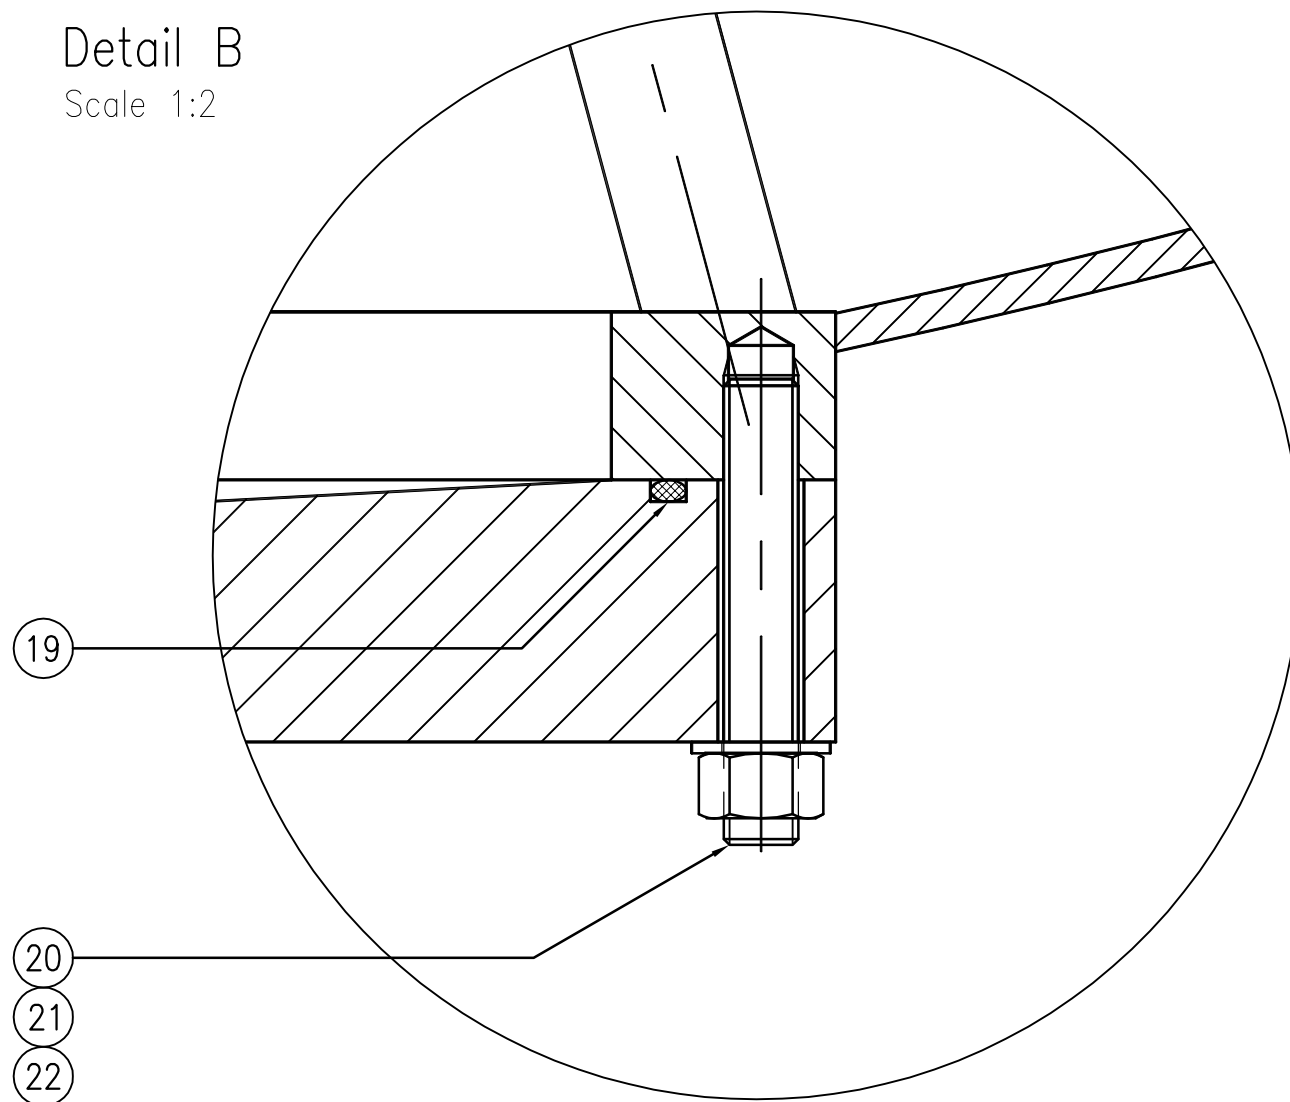


Detail C
Scale 1:2

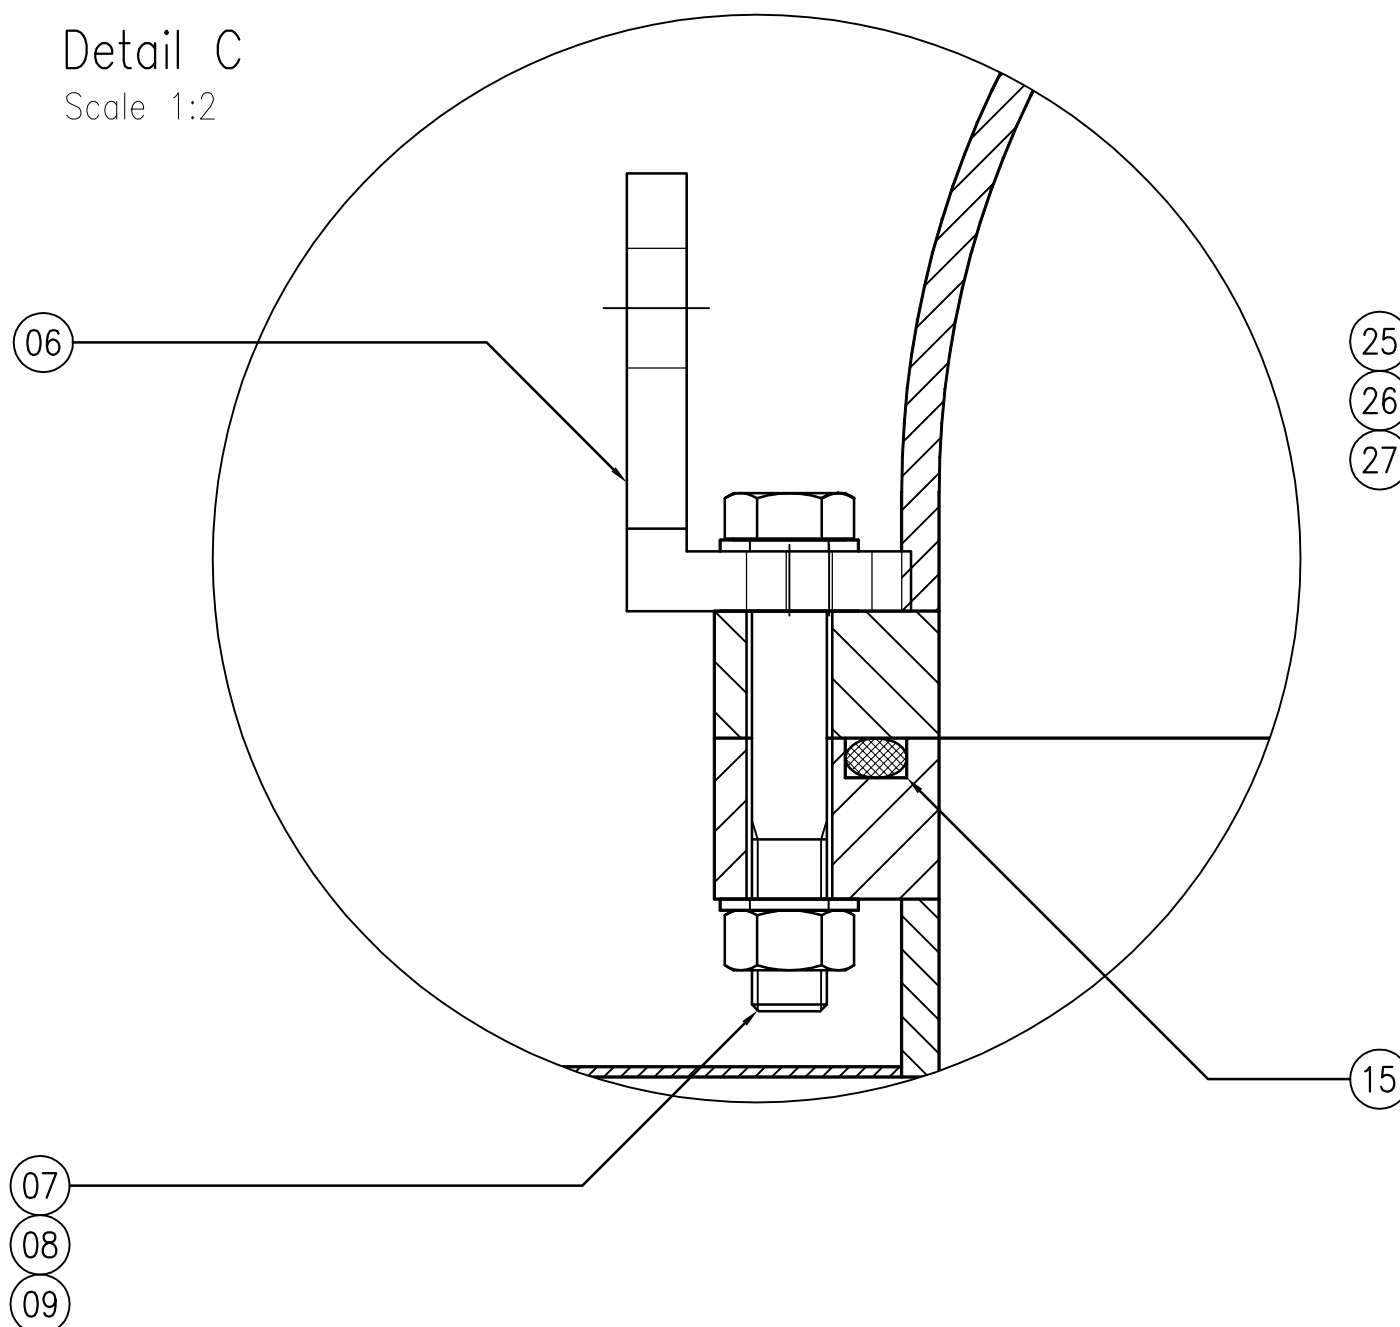

Detail D
Scale 1:2

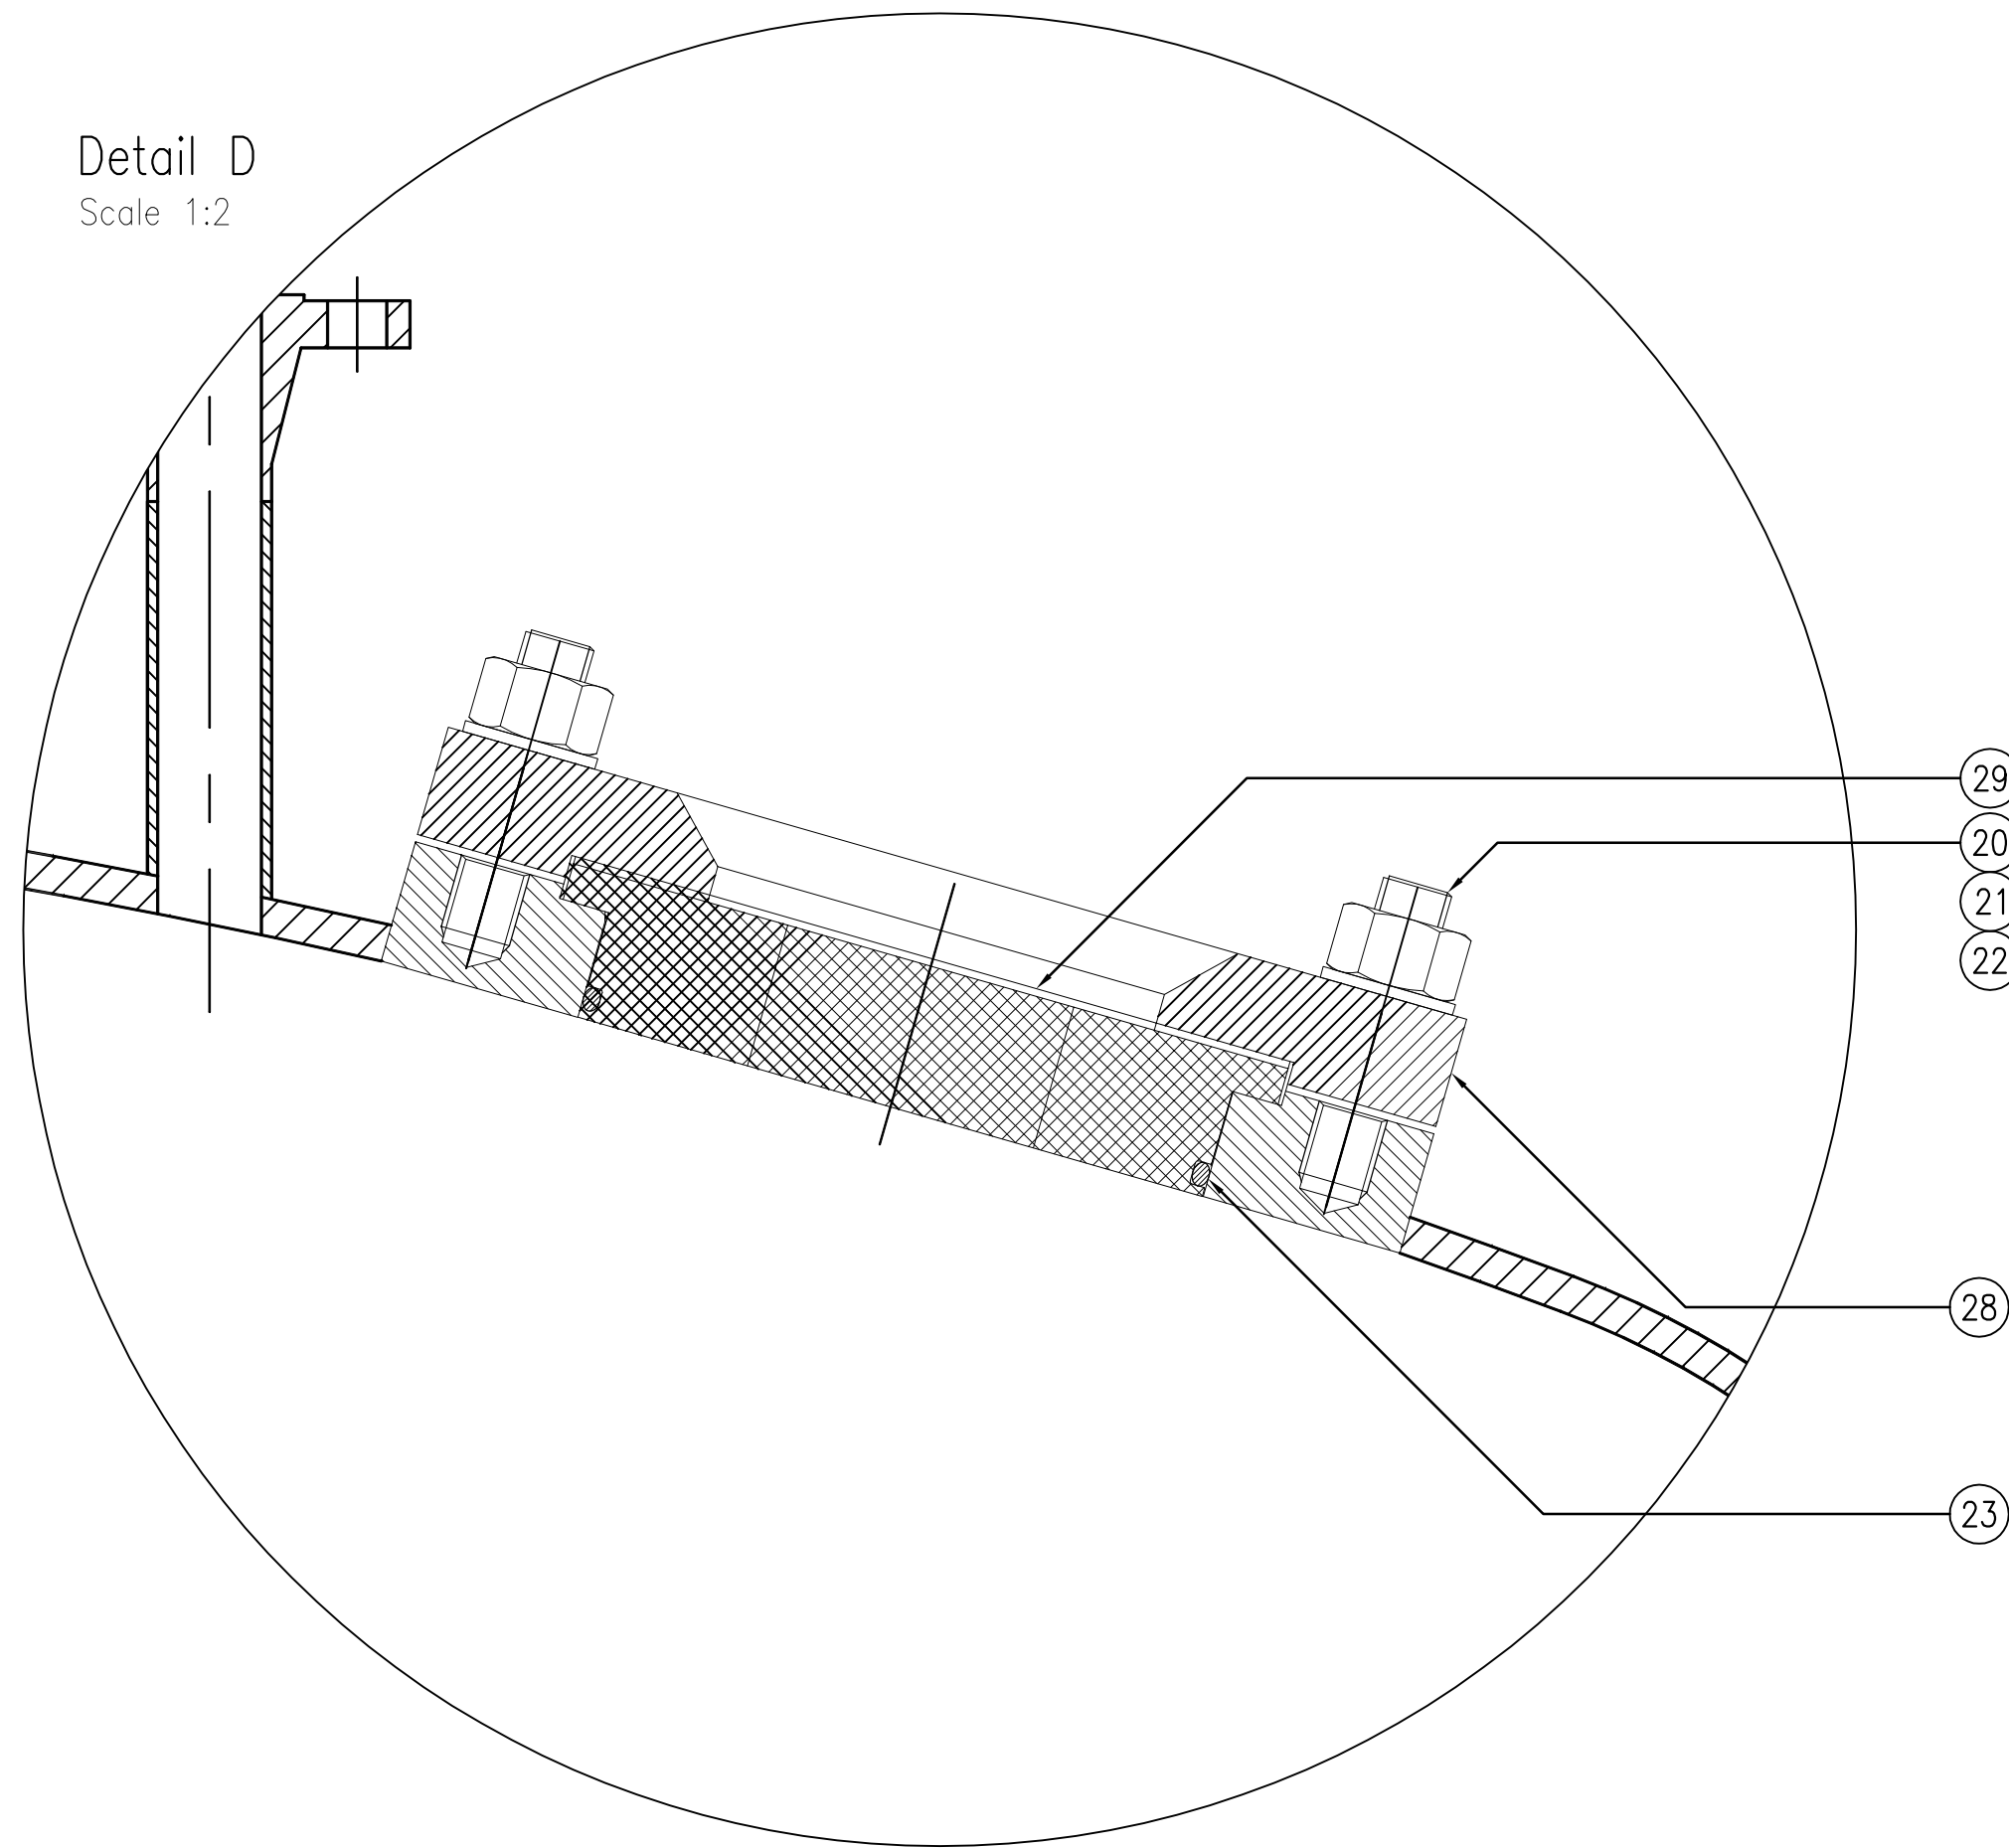

Detail E
Scale 1:2

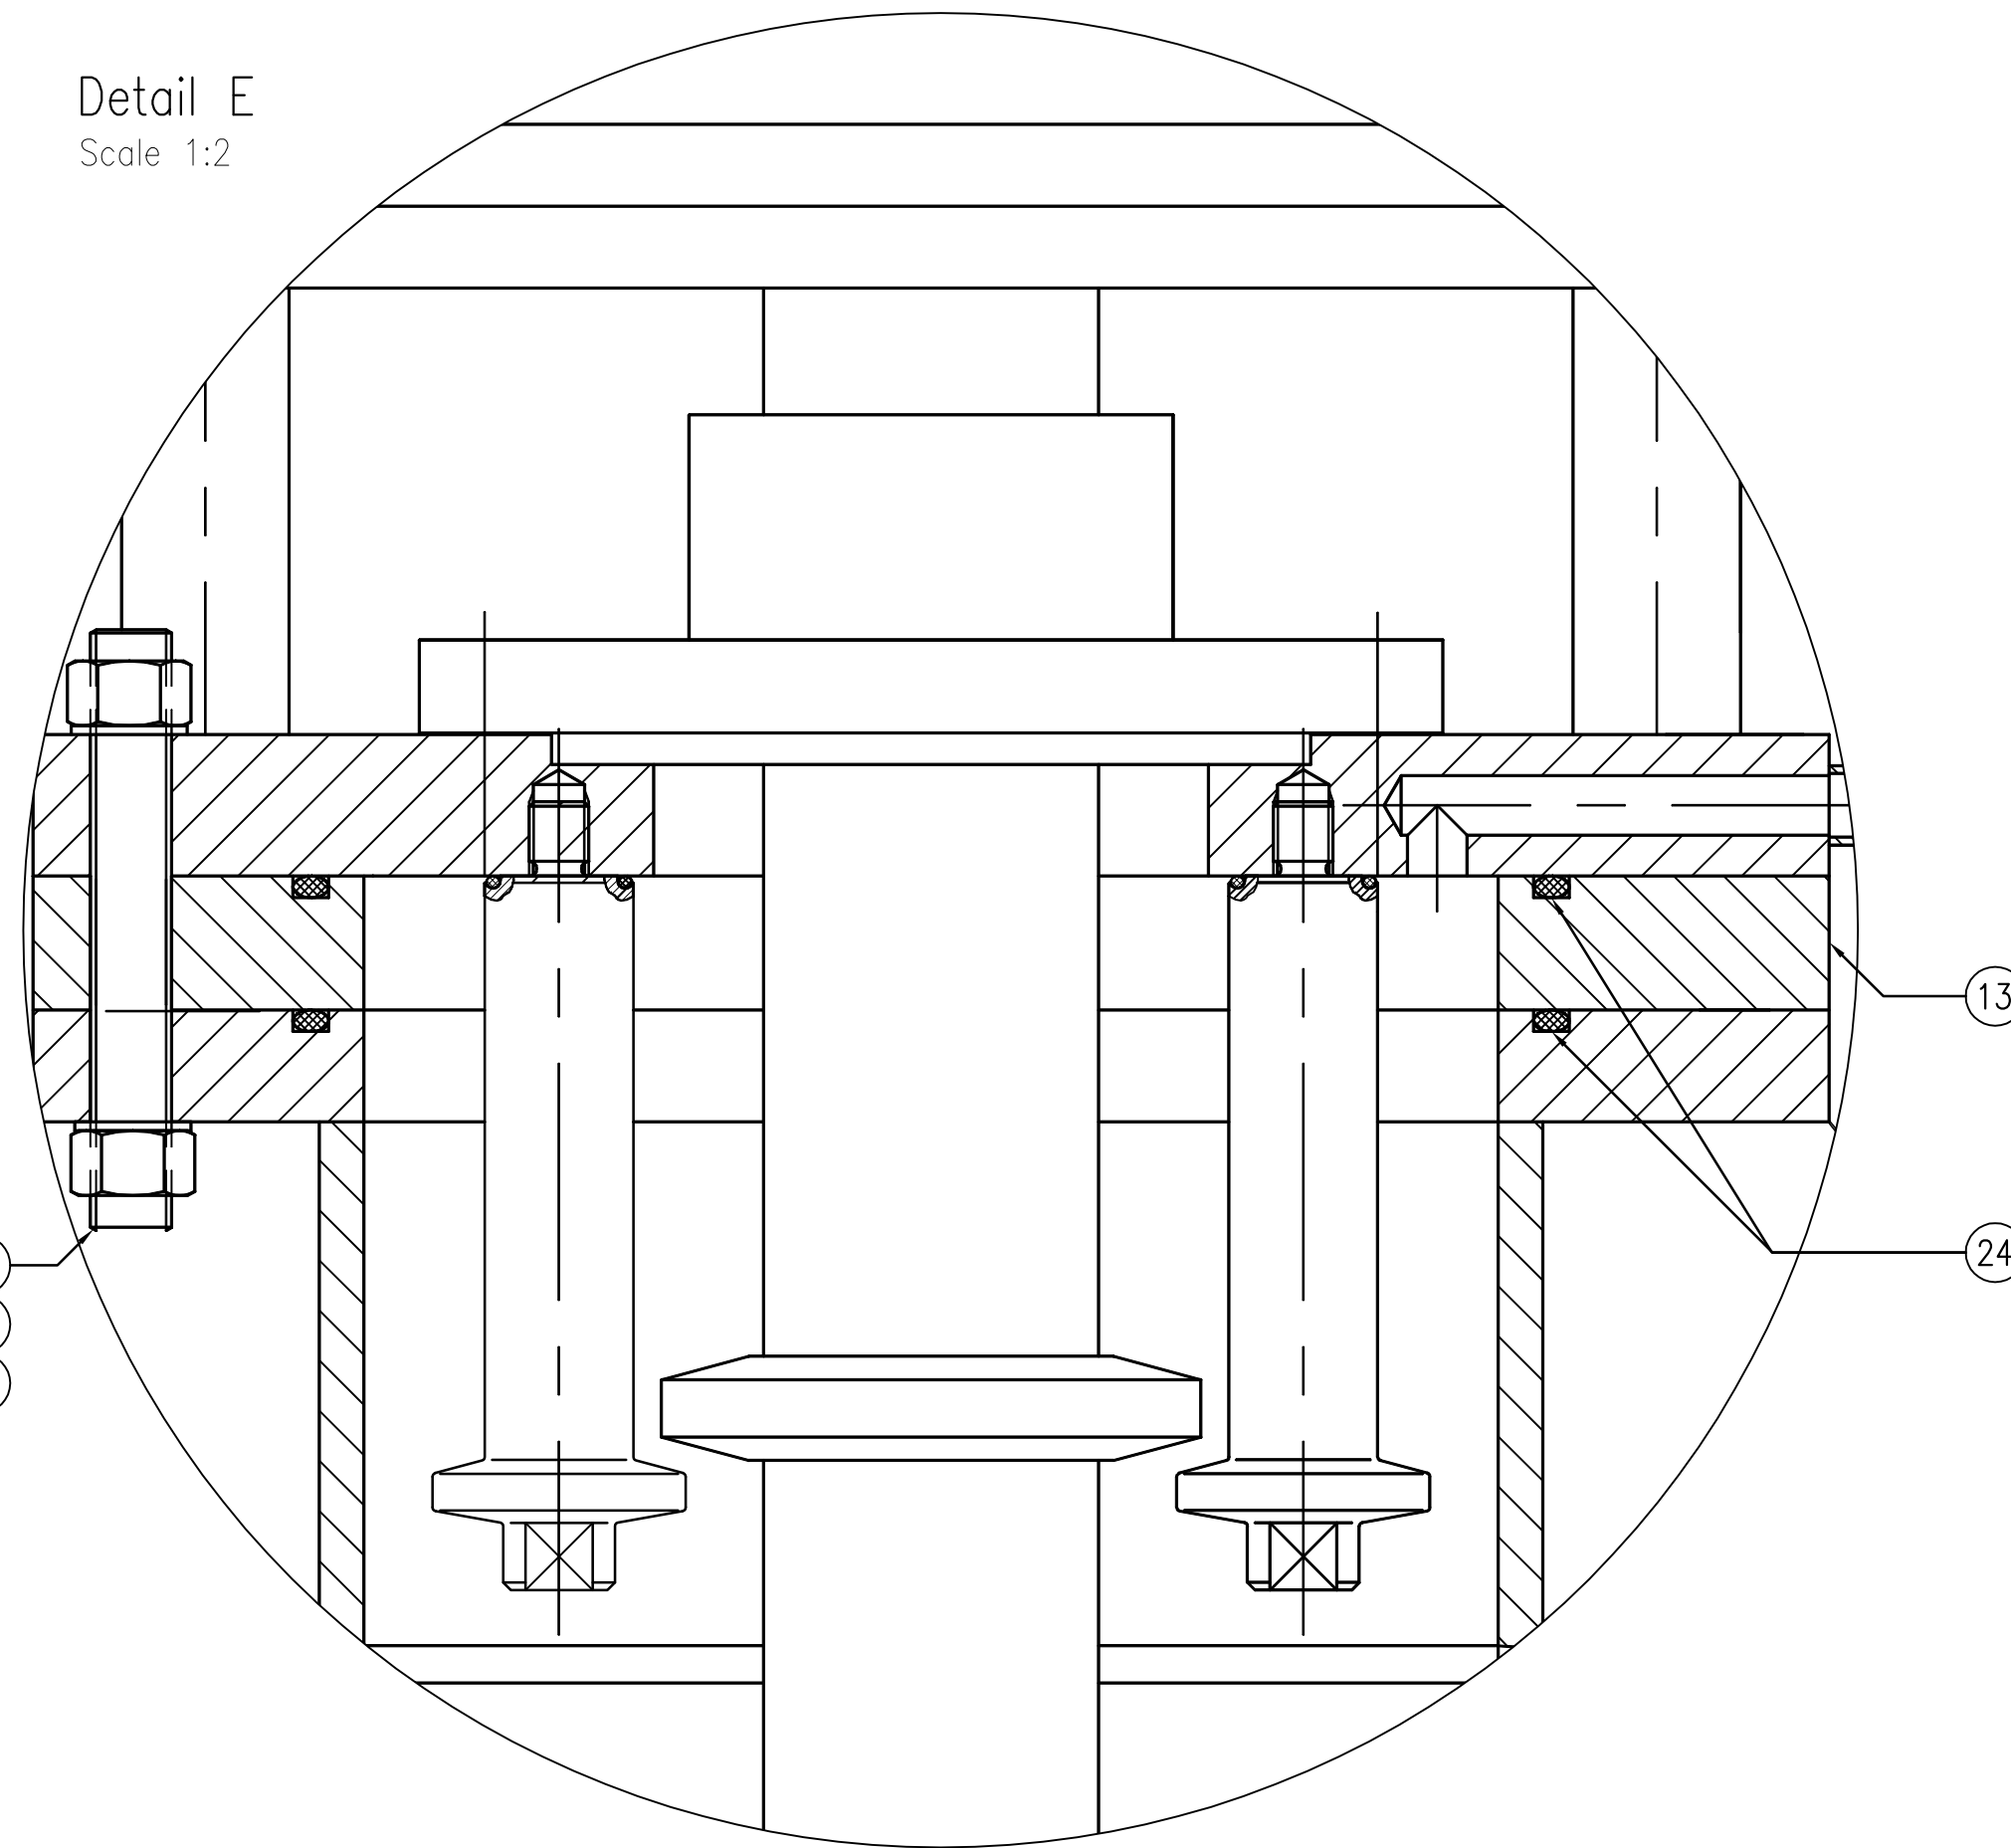

Issue	Date	By	Remarks
1	-	-	-
DESCRIPTION :			DRAWN : TJU
BY :			DATE : 17-10-'13
SCALE : 1:10 (1:2)			APPROVED BY :
PROJECT : Luke - 272.2.614			DRAWING No. 614.111.120.0
Process Engineering GEA Niro PT B.V.			This document is confidential and may not be copied or deposited for public without a pre-approval from GEA Niro PT B.V. is Herengracht The Netherlands. Copyright reserved by law.

