

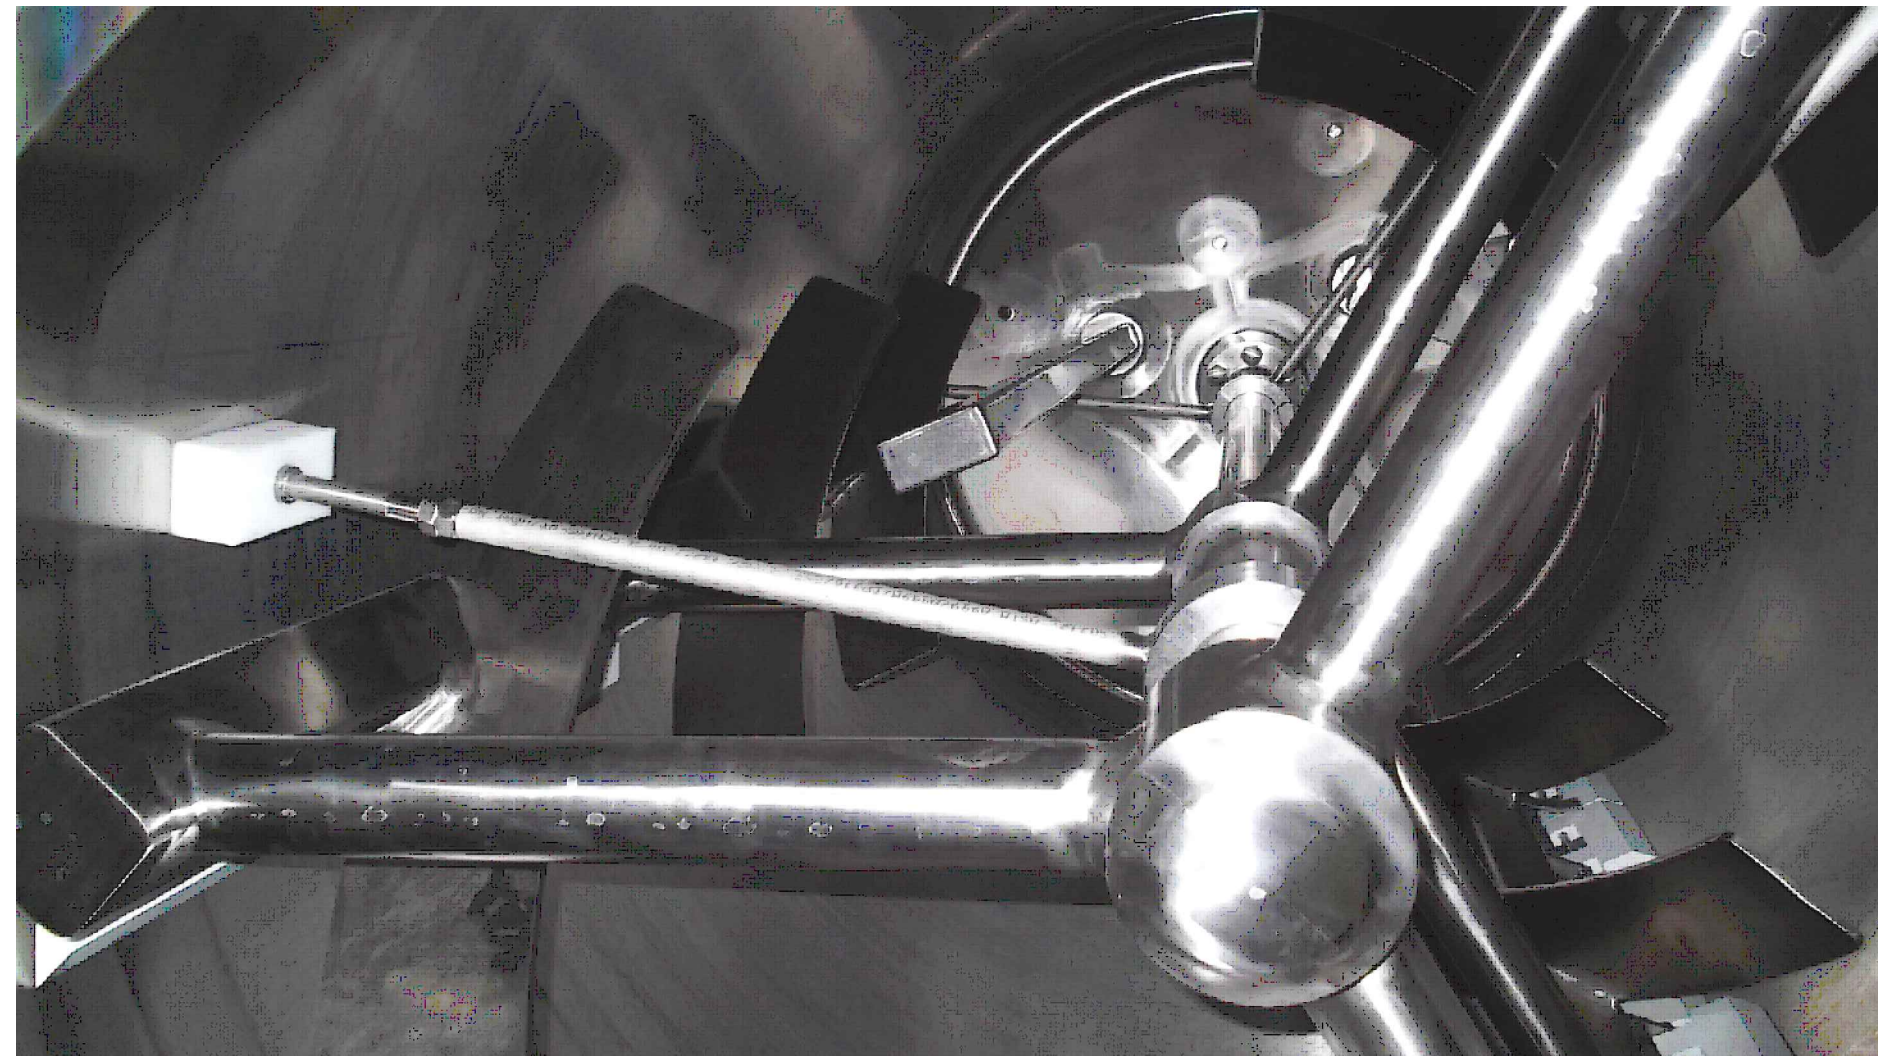
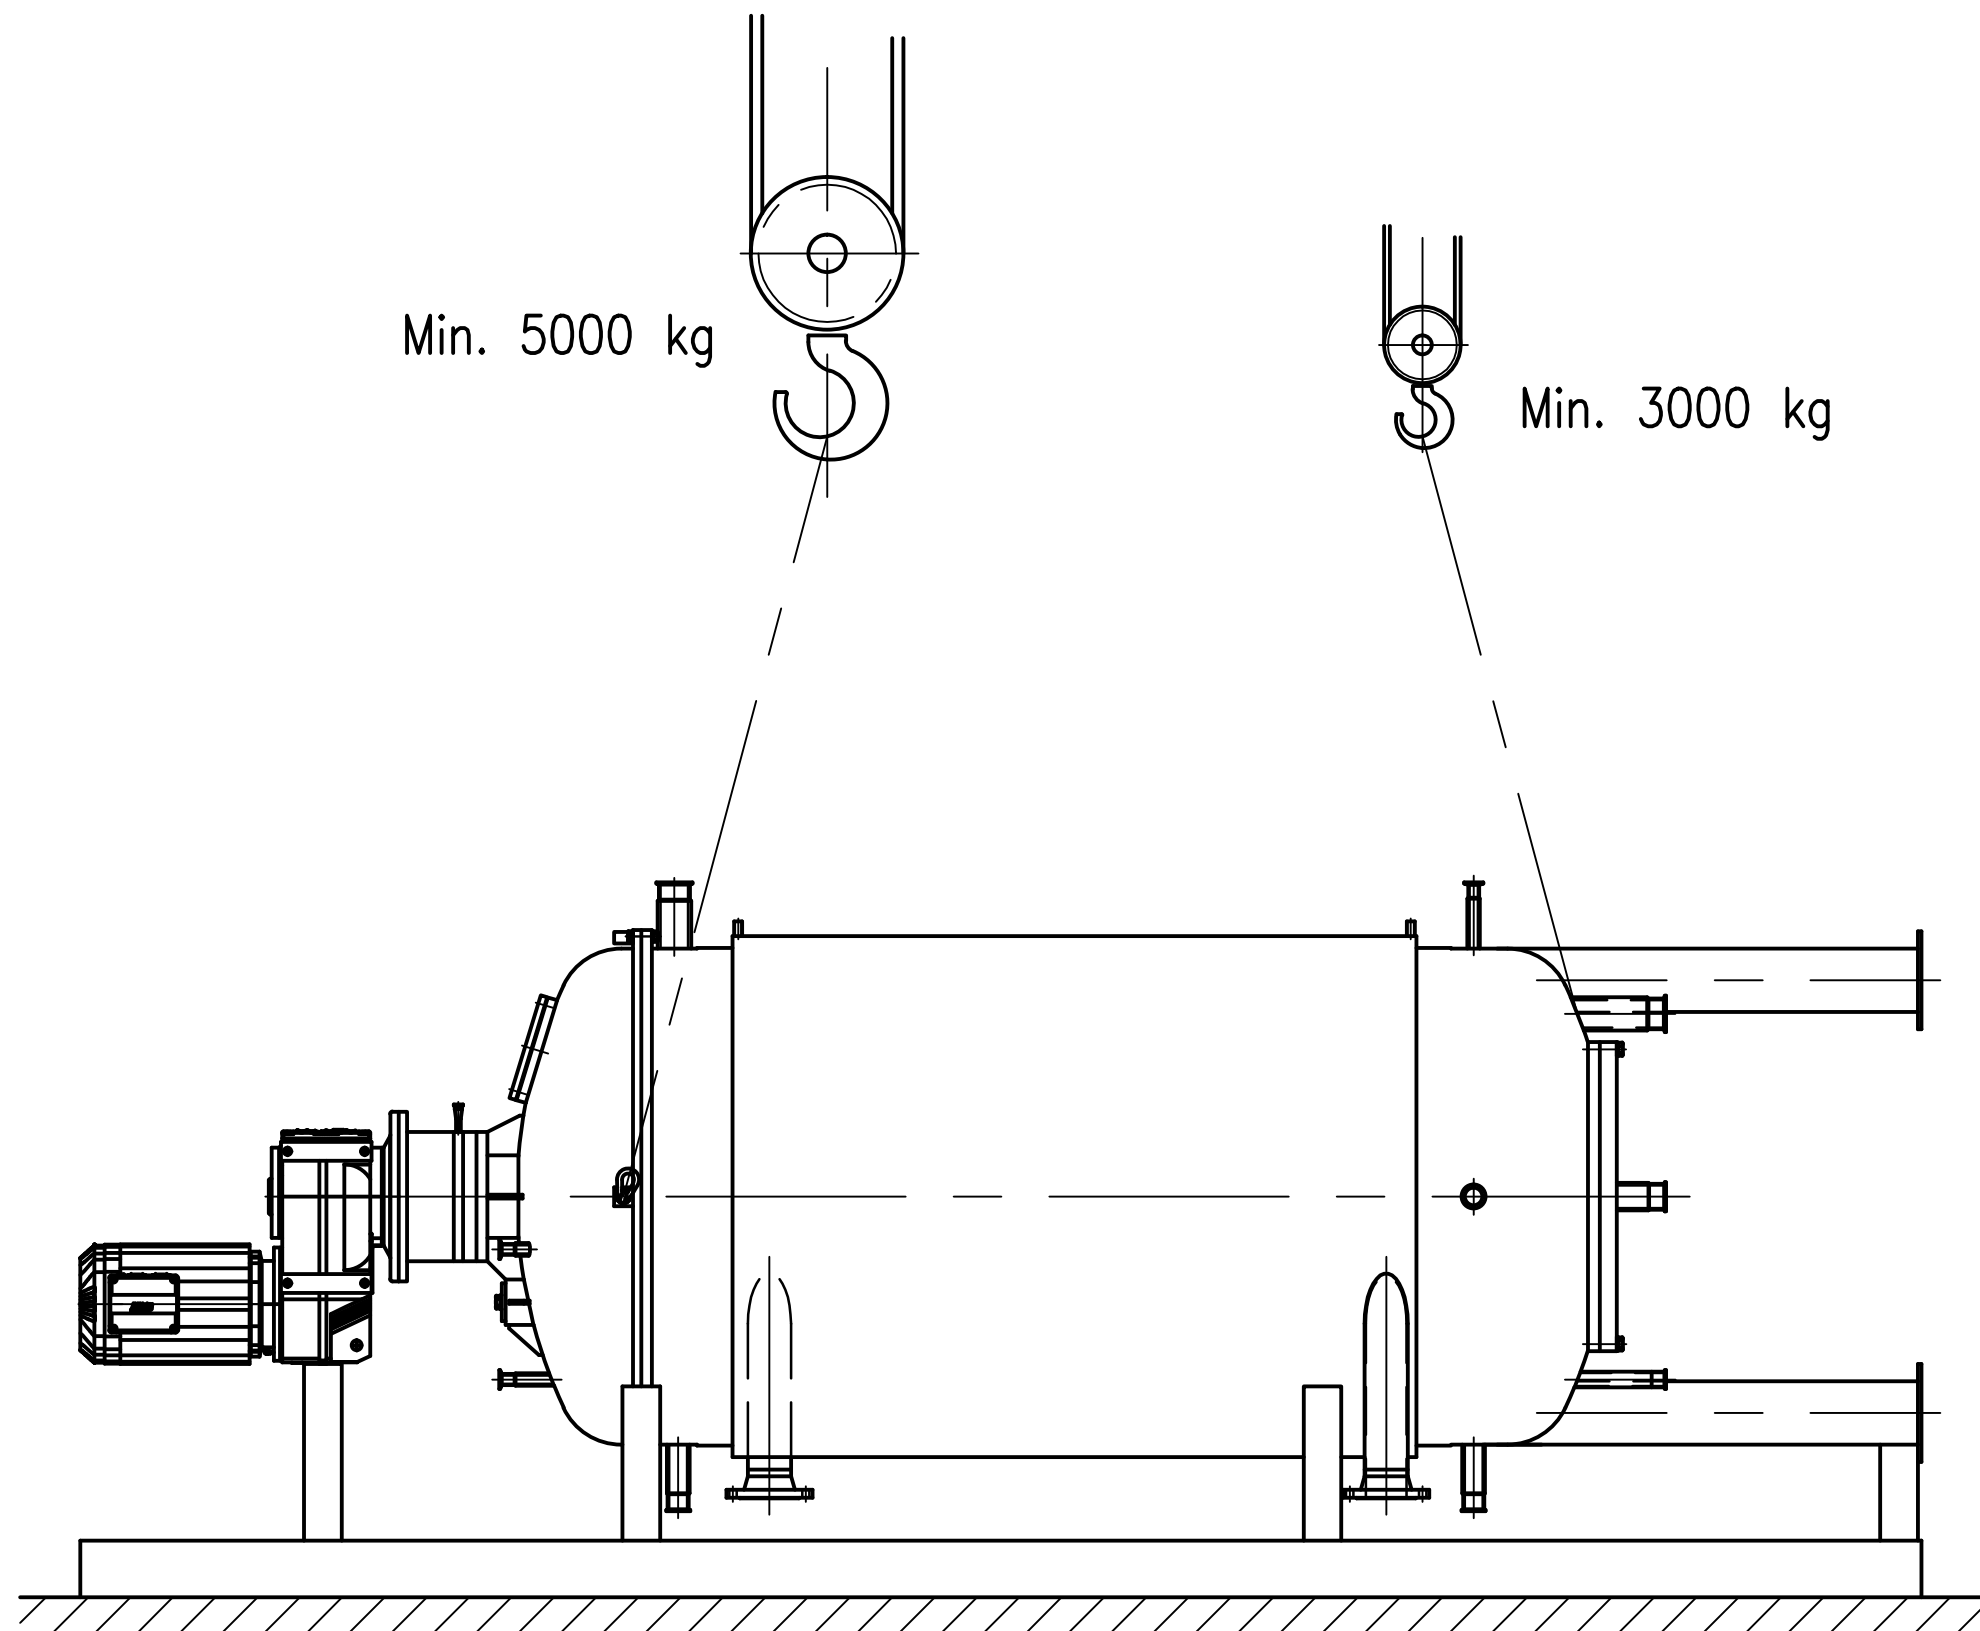
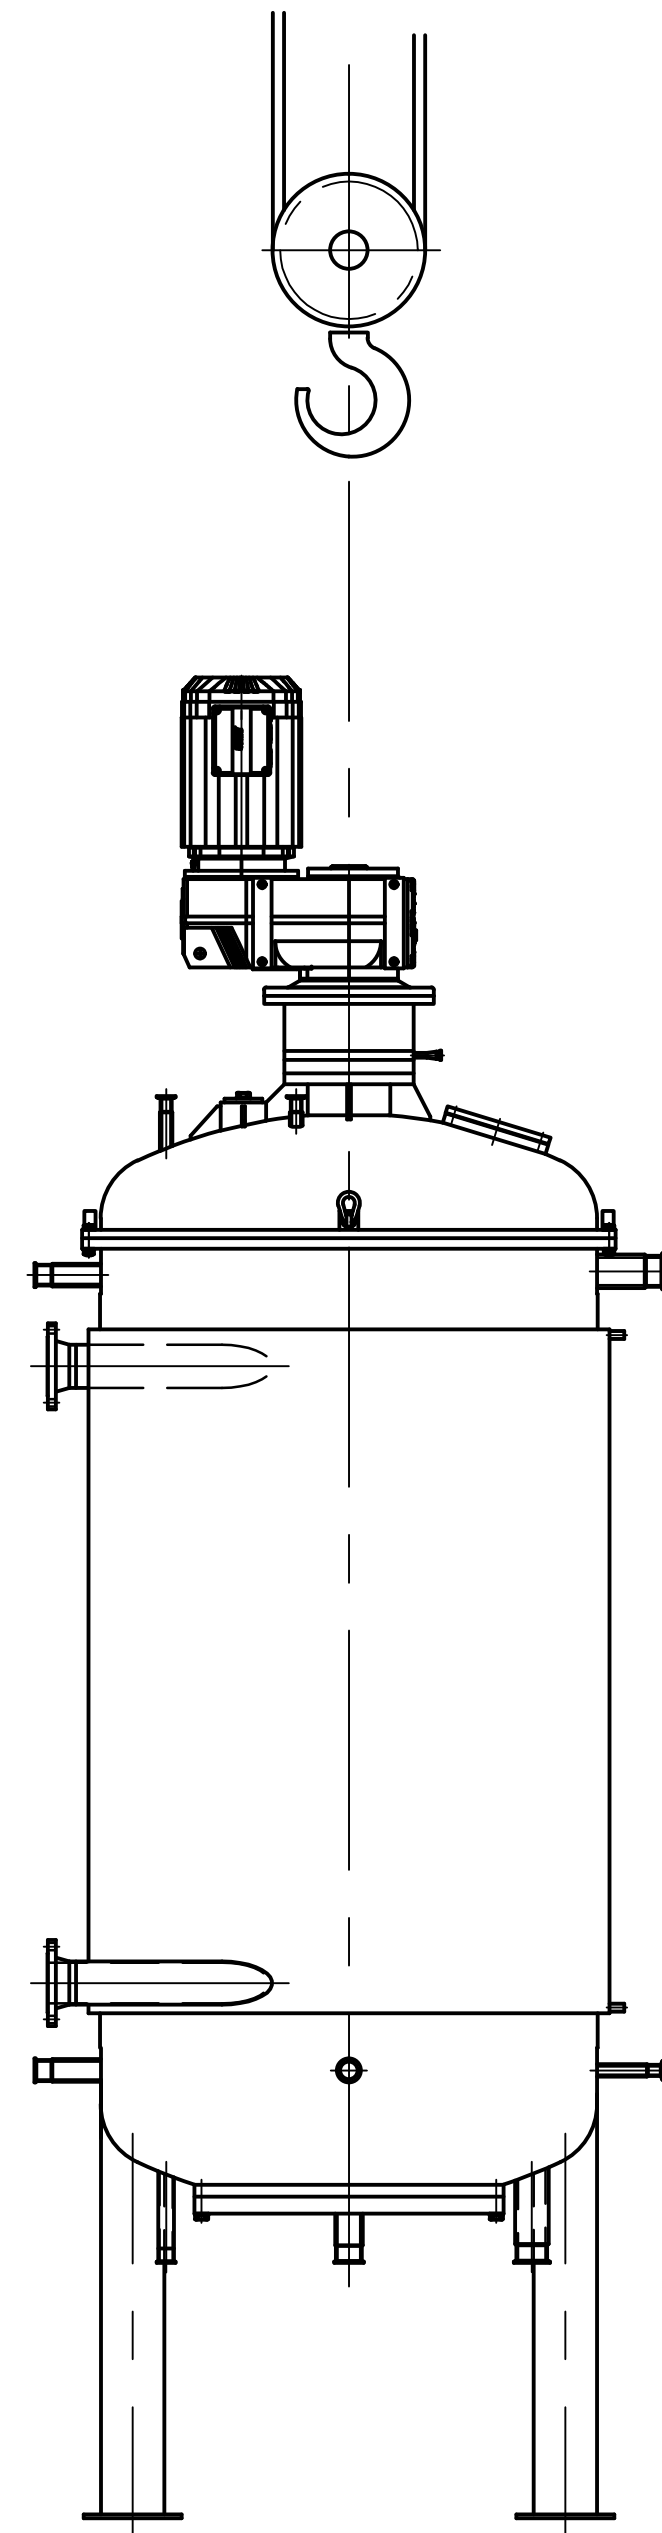


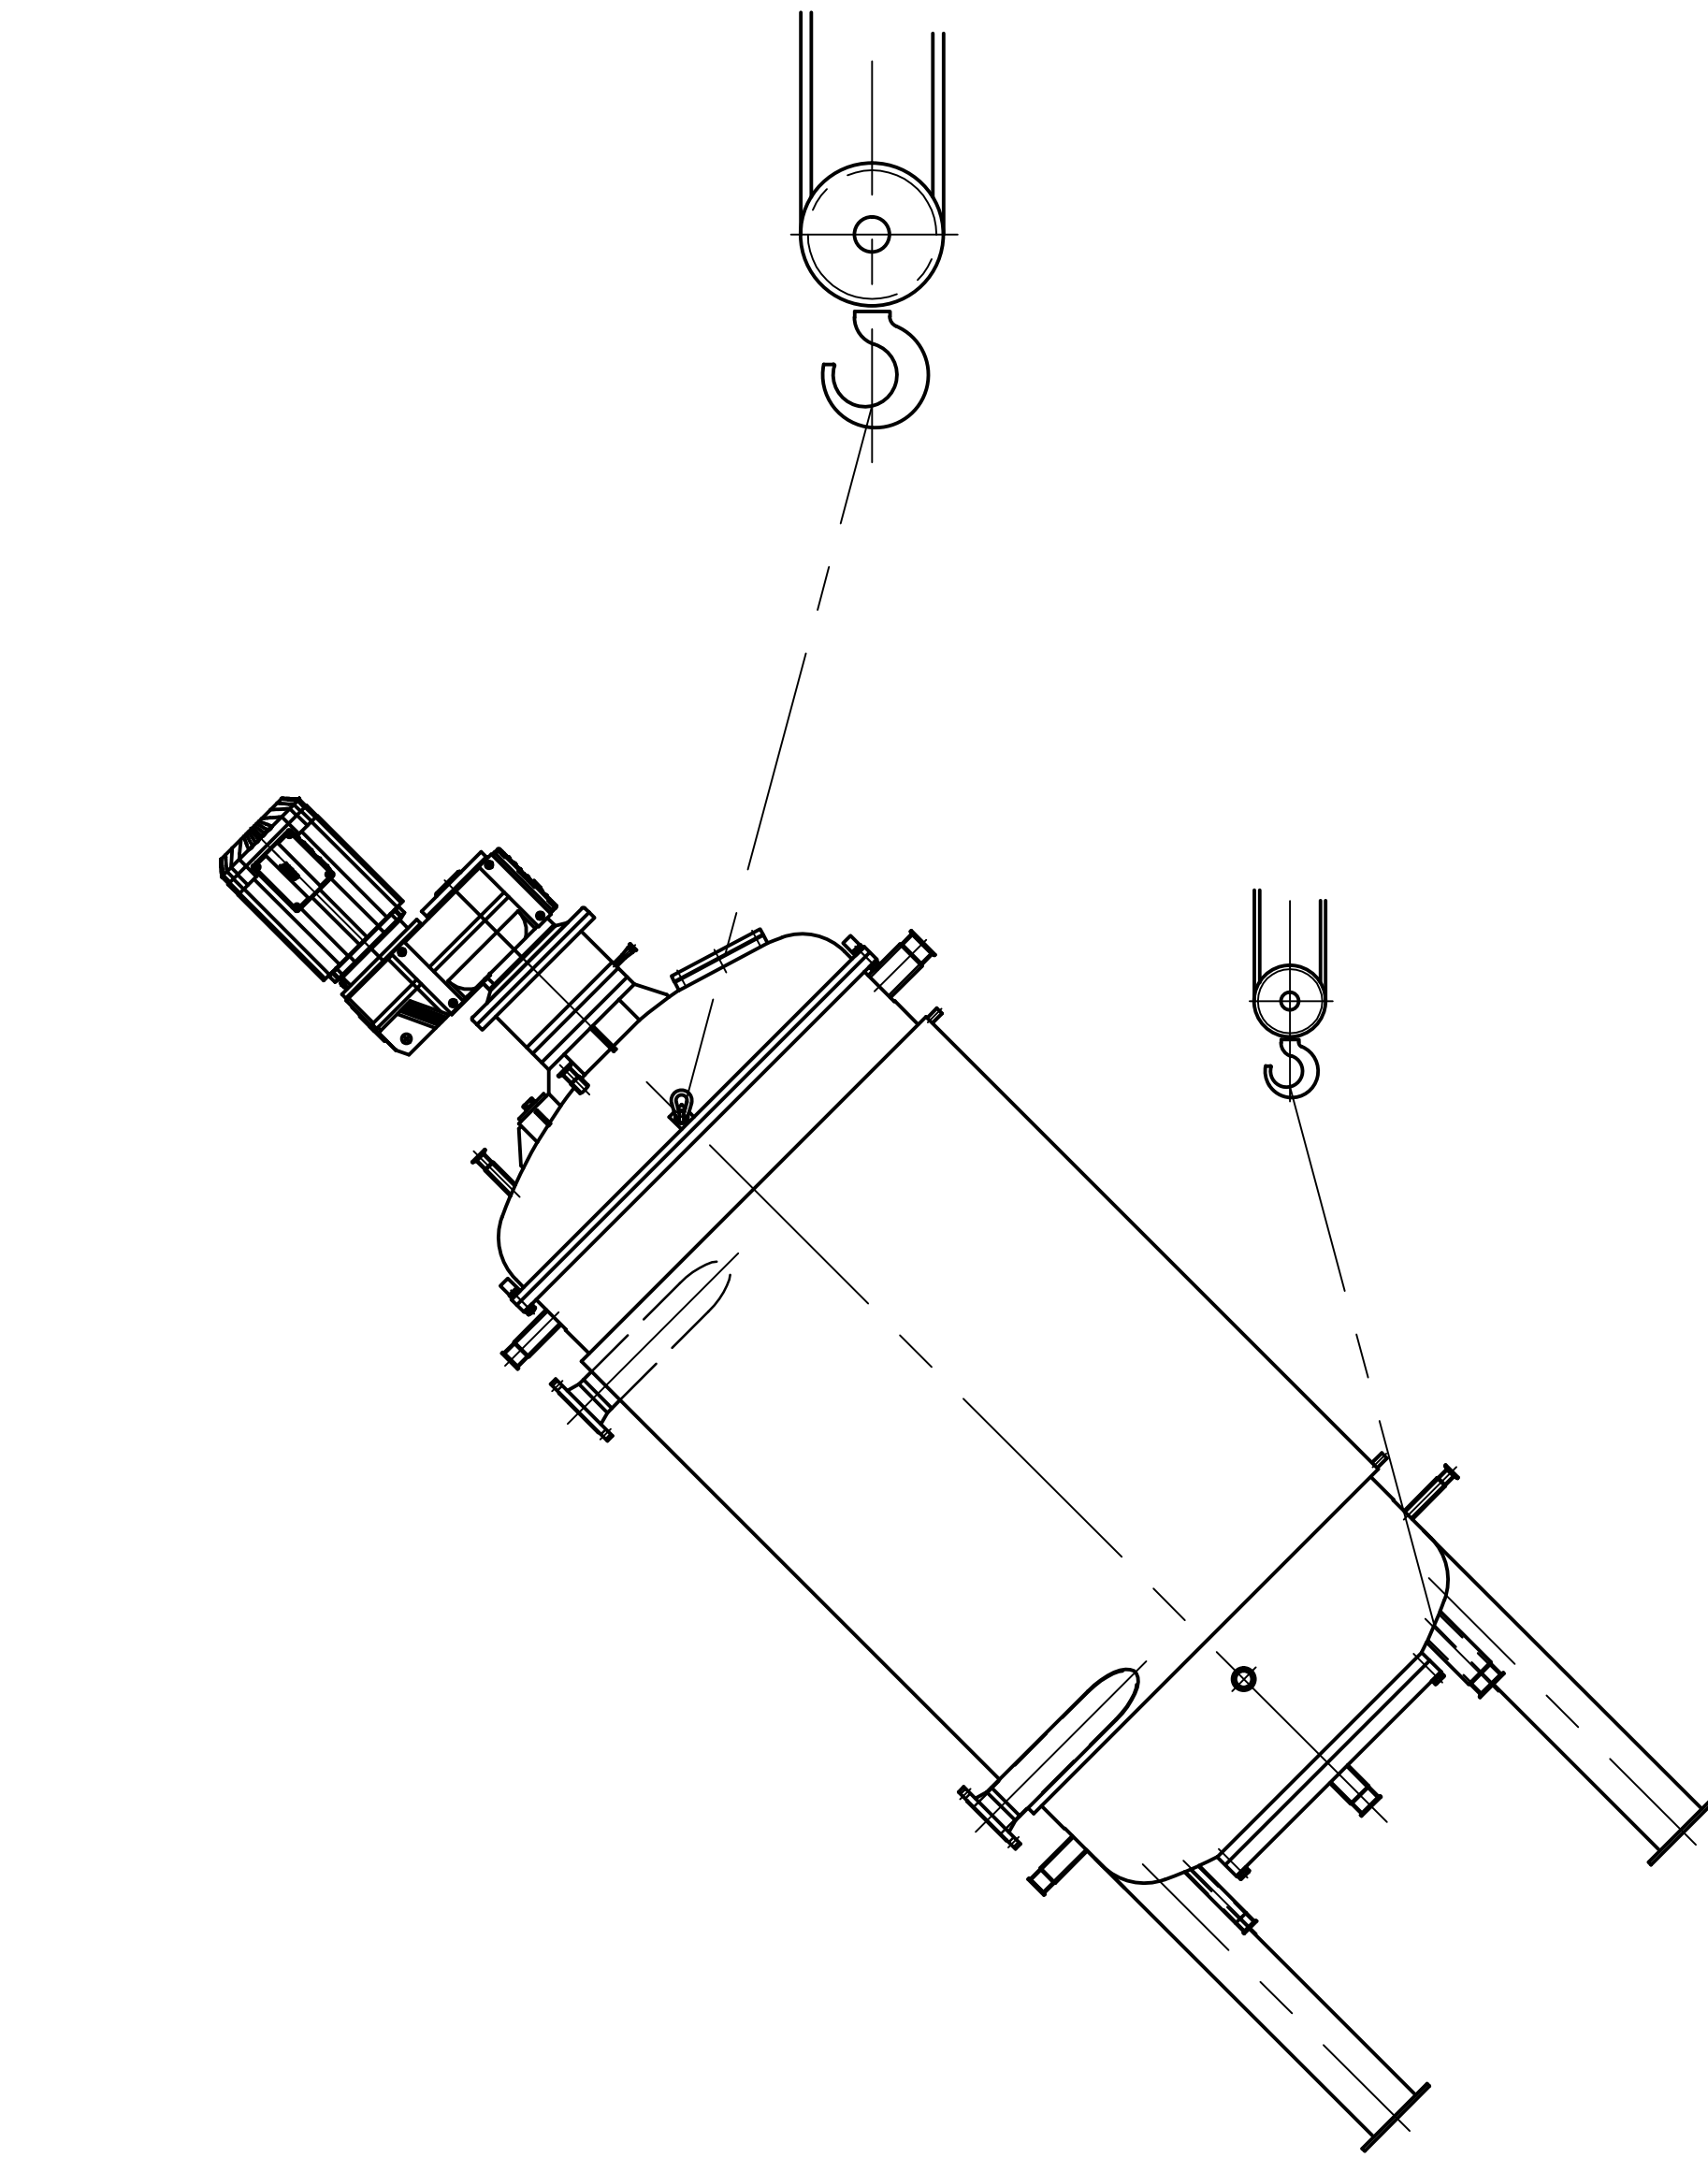

AFTER PLACEMENT AND FINAL FLOOR ATTACHEMENT REMOVE THE TWO TRANSPORT BRACKETS INSIDE THE VESSEL

|                                 |      |    |   |  |  |
|---------------------------------|------|----|---|--|--|
| Total empty weight crystallizer |      |    | 4550 kg   |  |  |
| A 04.06.13 TJ                   |      |    | Changed weights and projectname   |  |  |
| Issue                           | Date | By | Remarks   |  |  |
| DESCRIPTION :                   |      |    | DRAWN BY : FvE   |  |  |
| CRYSTALLIZER LIFTING PROCEDURE  |      |    | DATE : 6.3.'13   |  |  |
|                                 |      |    | SCALE : 1:20   |  |  |
|                                 |      |    | APPROVED BY :   |  |  |
|                                 |      |    | PROJECT : Luke - 272.2.614   |  |  |
| Process Engineering             |      |    | DRAWING No. 614.111.721.A   |  |  |
| GEA Niro PT B.V.                |      |    | This document is confidential and may not be copied or deposit for public without a preceed approval from GEA Niro PT B.V. s Hertogenbosch The Netherlands. Copyright reserved by law. |  |  |

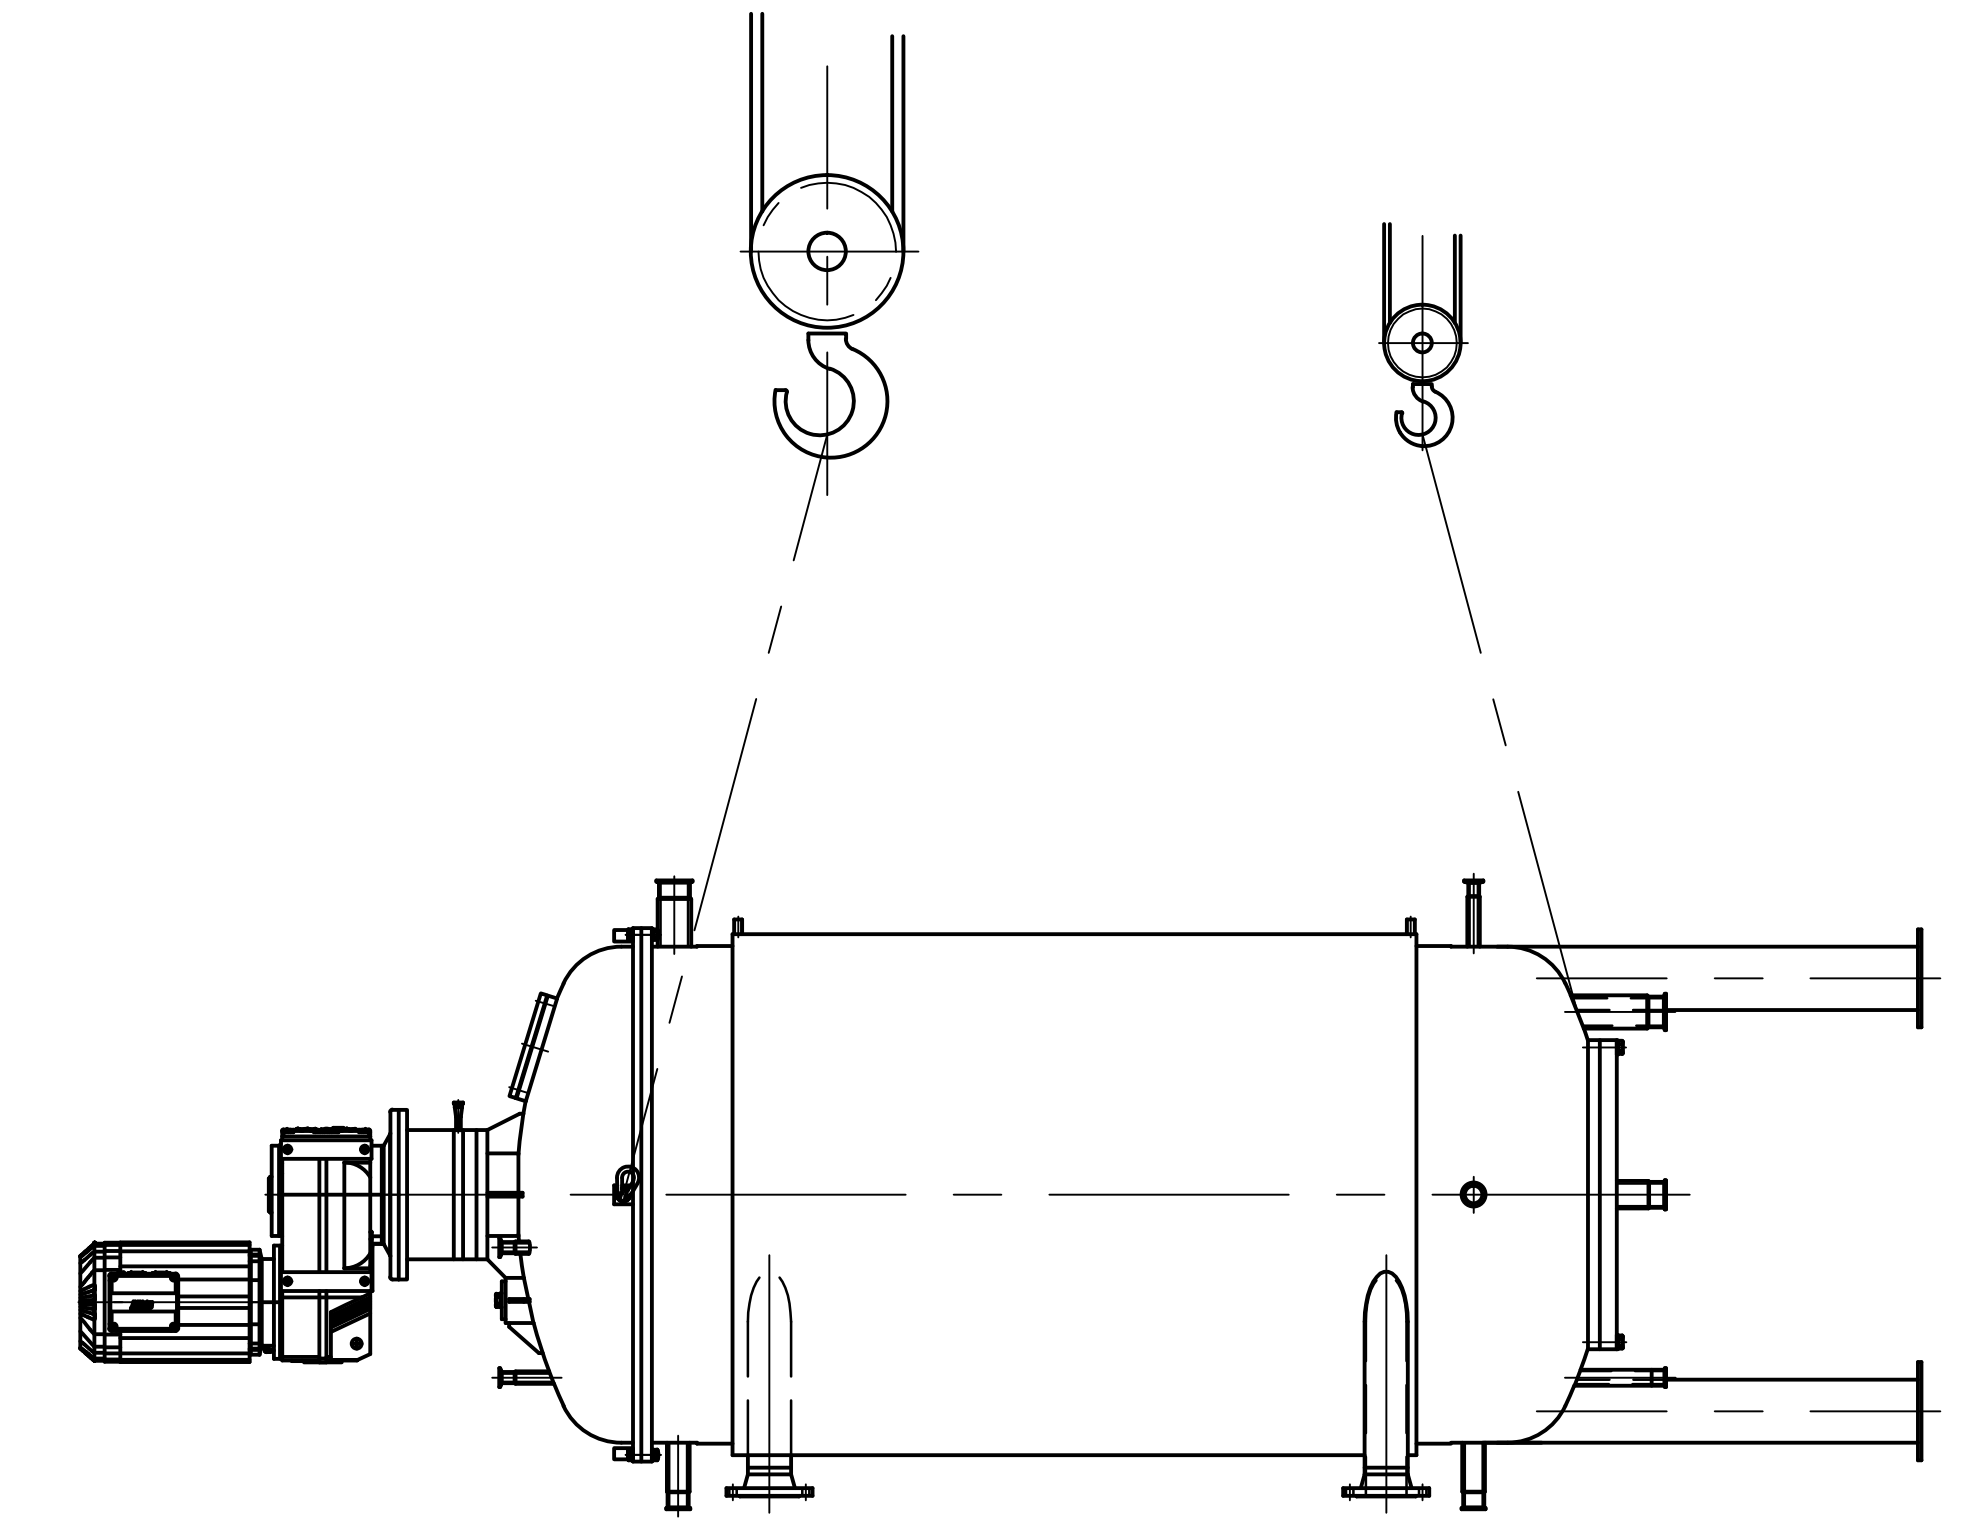