
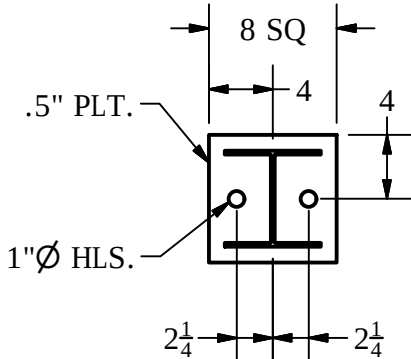
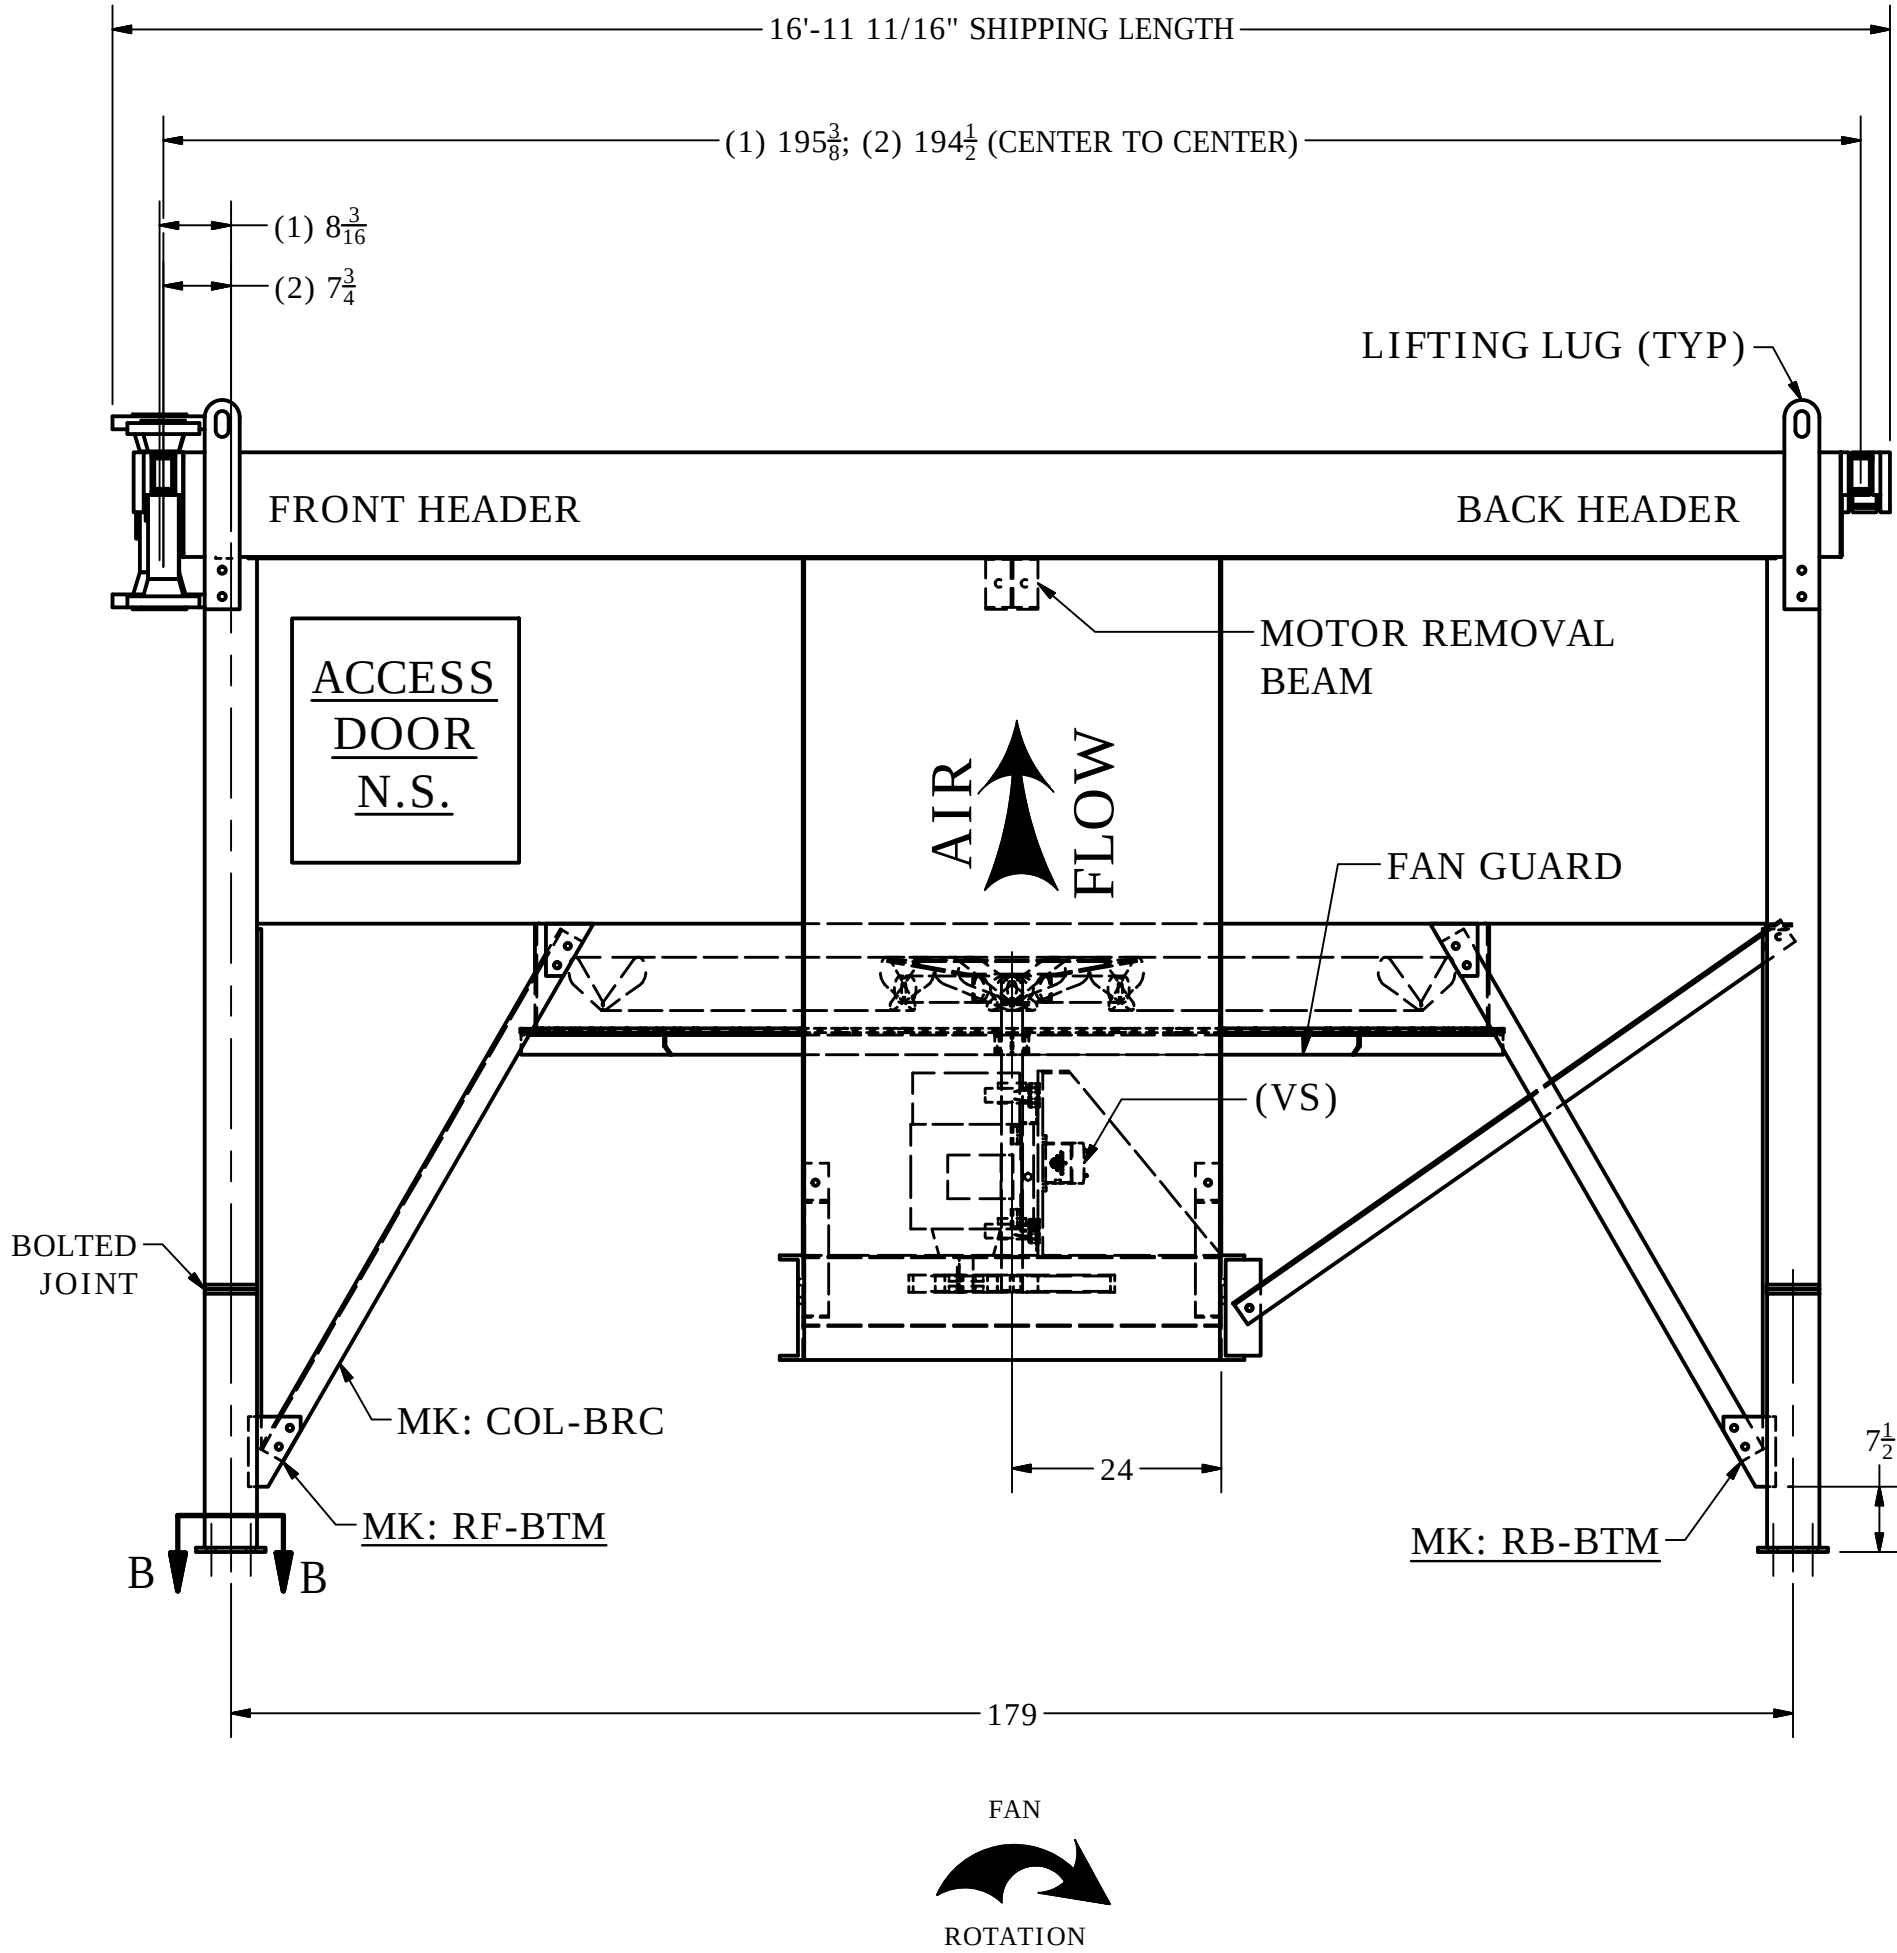


173151-CRT General Arrangement Drawing

ITEM	SERVICE	MAWP	CODE	INLET	OUTLET	V/D/TEMP	DIM B	DIM C	LOUVERS	BUG SCREEN	DRIVE	FAN	FINISH
1	LO 86 GALS.	700 PSI @ 300/-20Û F	ASME	4"-600 RFWN W\BLINDS	4"-600 RFWN W\BLINDS		-	-	NONE	NONE	ELECTRIC MOTOR DRIVE SHEAVES, BELTS, & GUARDS BY AXH (1) 20HP, 1800RPM 460/60/3 TEFC, VFD COMP. MOTOR	108" İ (1) MOORE 10K, S-30, HD, SC, VT 6- BLADE, 18.7Û PA. RH ROTATION 354 RPM @ 15.6 HP REQ'D	STRUCTURE\SIDEFRAMES FAN GUARD GALVANIZED
2	GAS 0.94 CU.FT.	700 PSI @ 300/-20Û F	ASME	3"-600 RFWN W\BLINDS	3"-600 RFWN W\BLINDS		-	-	NONE		(VS) VIB. SWITCH MURPHY VS 2EX XP	İ 2.4375" BORE W\ .625 x .3125 KWY.	HEADERS METALIZED

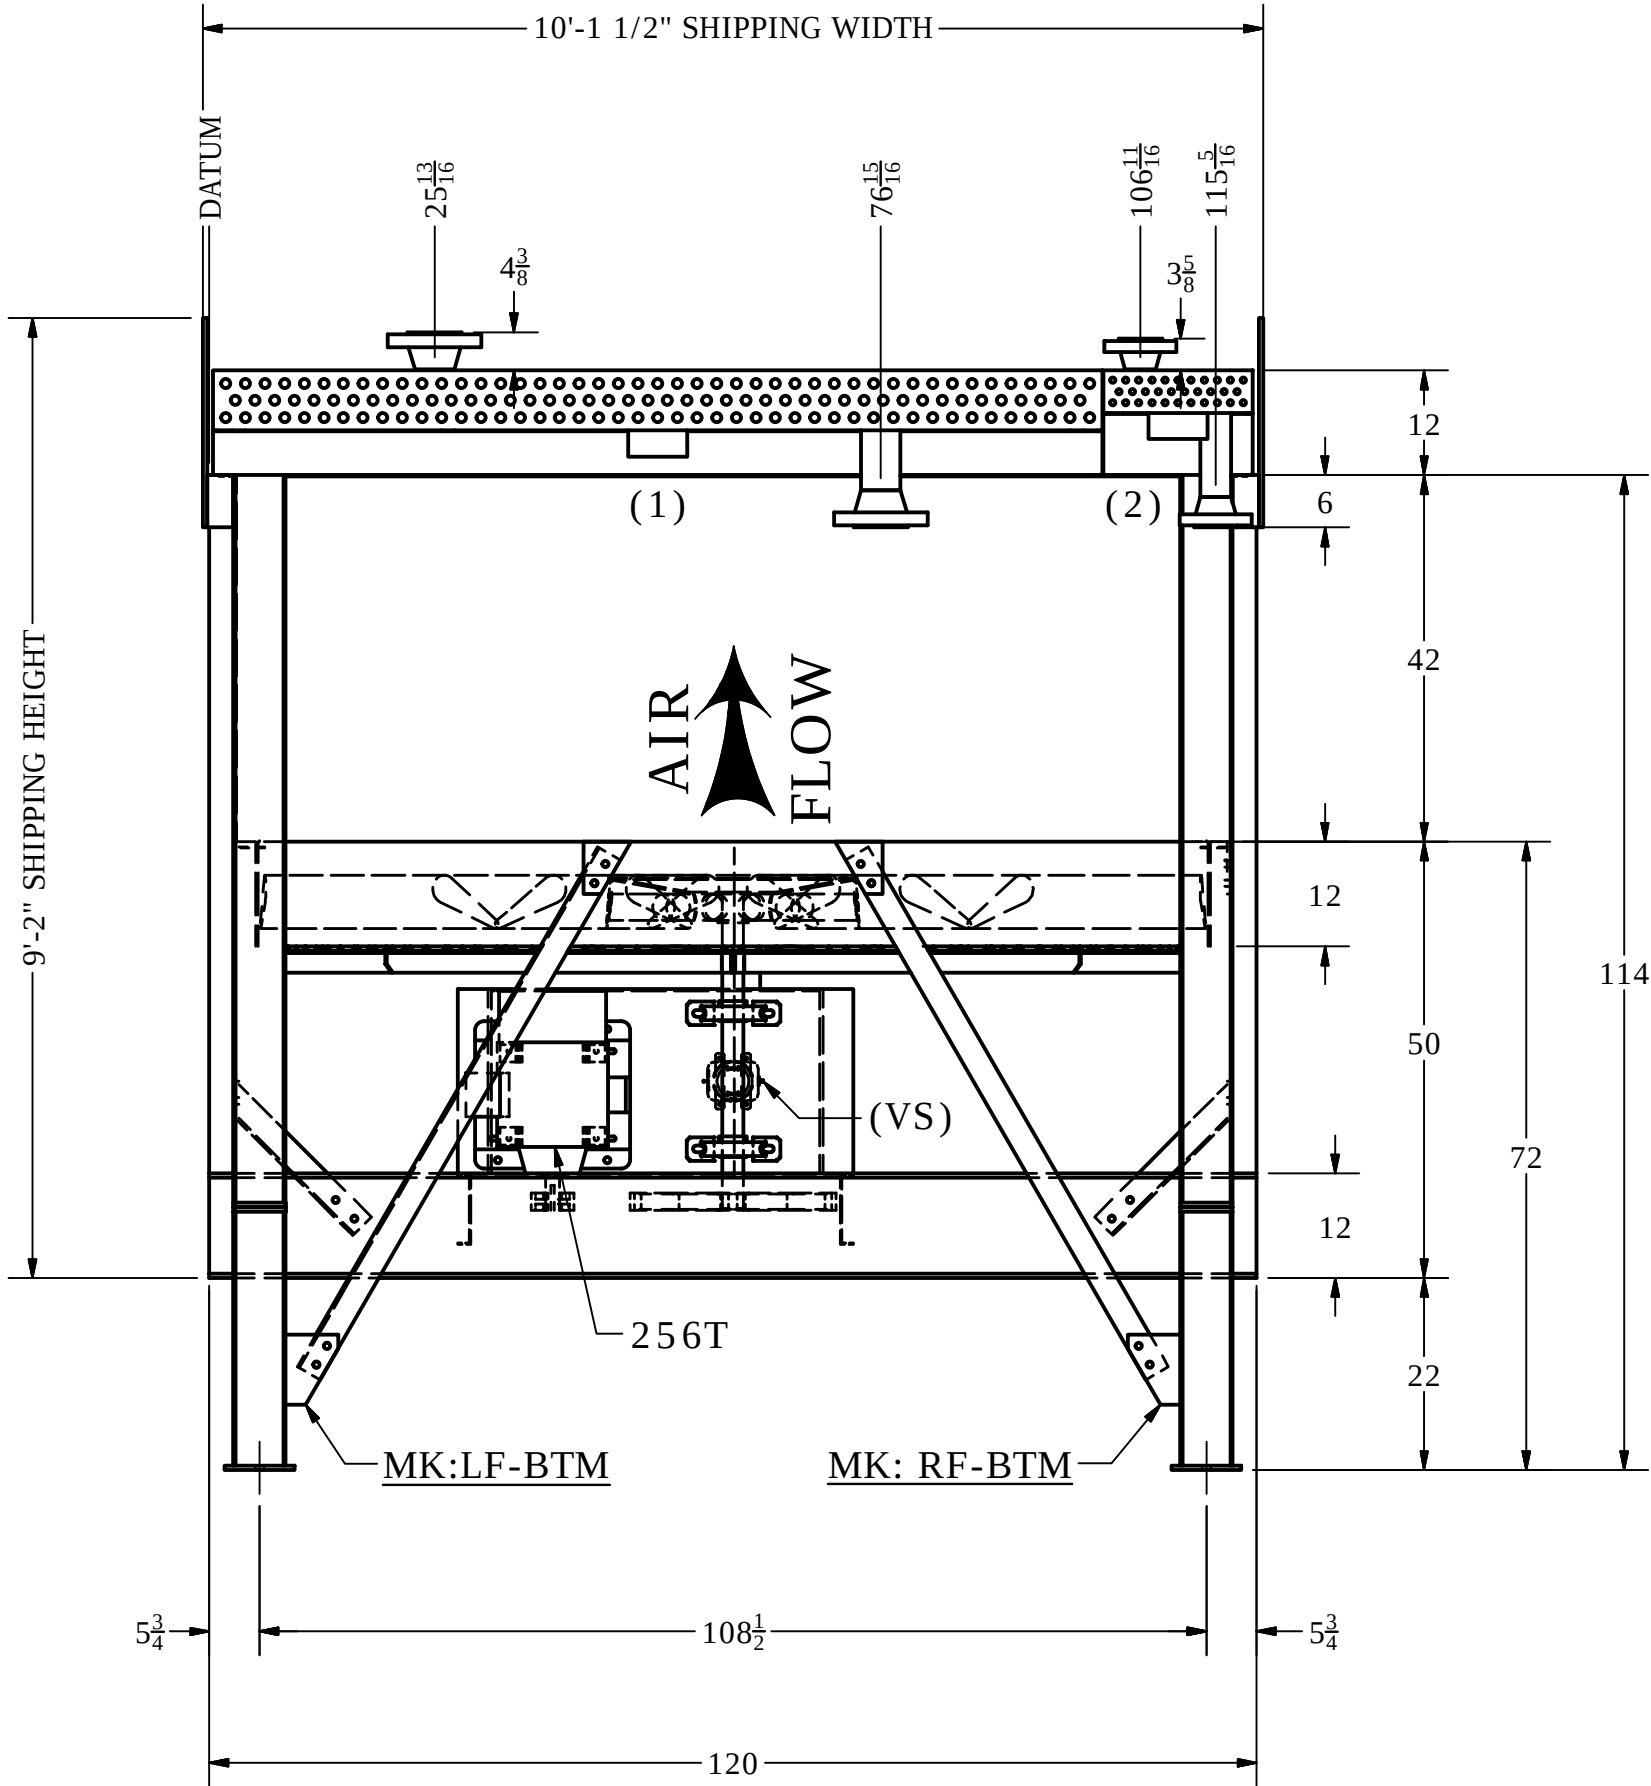

APPROVAL PRINT

- ☐ APPROVED WITHOUT CHANGE
- ☐ APPROVED AS NOTED
- ☐ RESUBMIT FOR APPROVAL
- ☐ SIGNED: _____
- ☐ DATED: _____

REV	DESCRIPTION	BY	CK	DATE
-----	-------------	----	----	------

FOR: COBEY	ESTIMATED DRY WEIGHT 12,000 #		
P.O. #: E6464CP05	 AXH air-coolers		
CUST. TAG #: UNKNOWN			
USER: SOUTHWEST GAS	CERTIFIED DRAWING FOR:		
JOB SITE: TUCSON, AZ, USA	MODEL 108ZF		QUANTITY: 2
JOB #: 173151	SIZE	DWG NO 173151-CRT	REV 0
DR: J Burkholder	DATE: 01/16/2018	SCALE FULL	DATE 01/16/2018
CK: J Shepherd	DATE: 01/19/2018	SHEET 1 OF 1	