


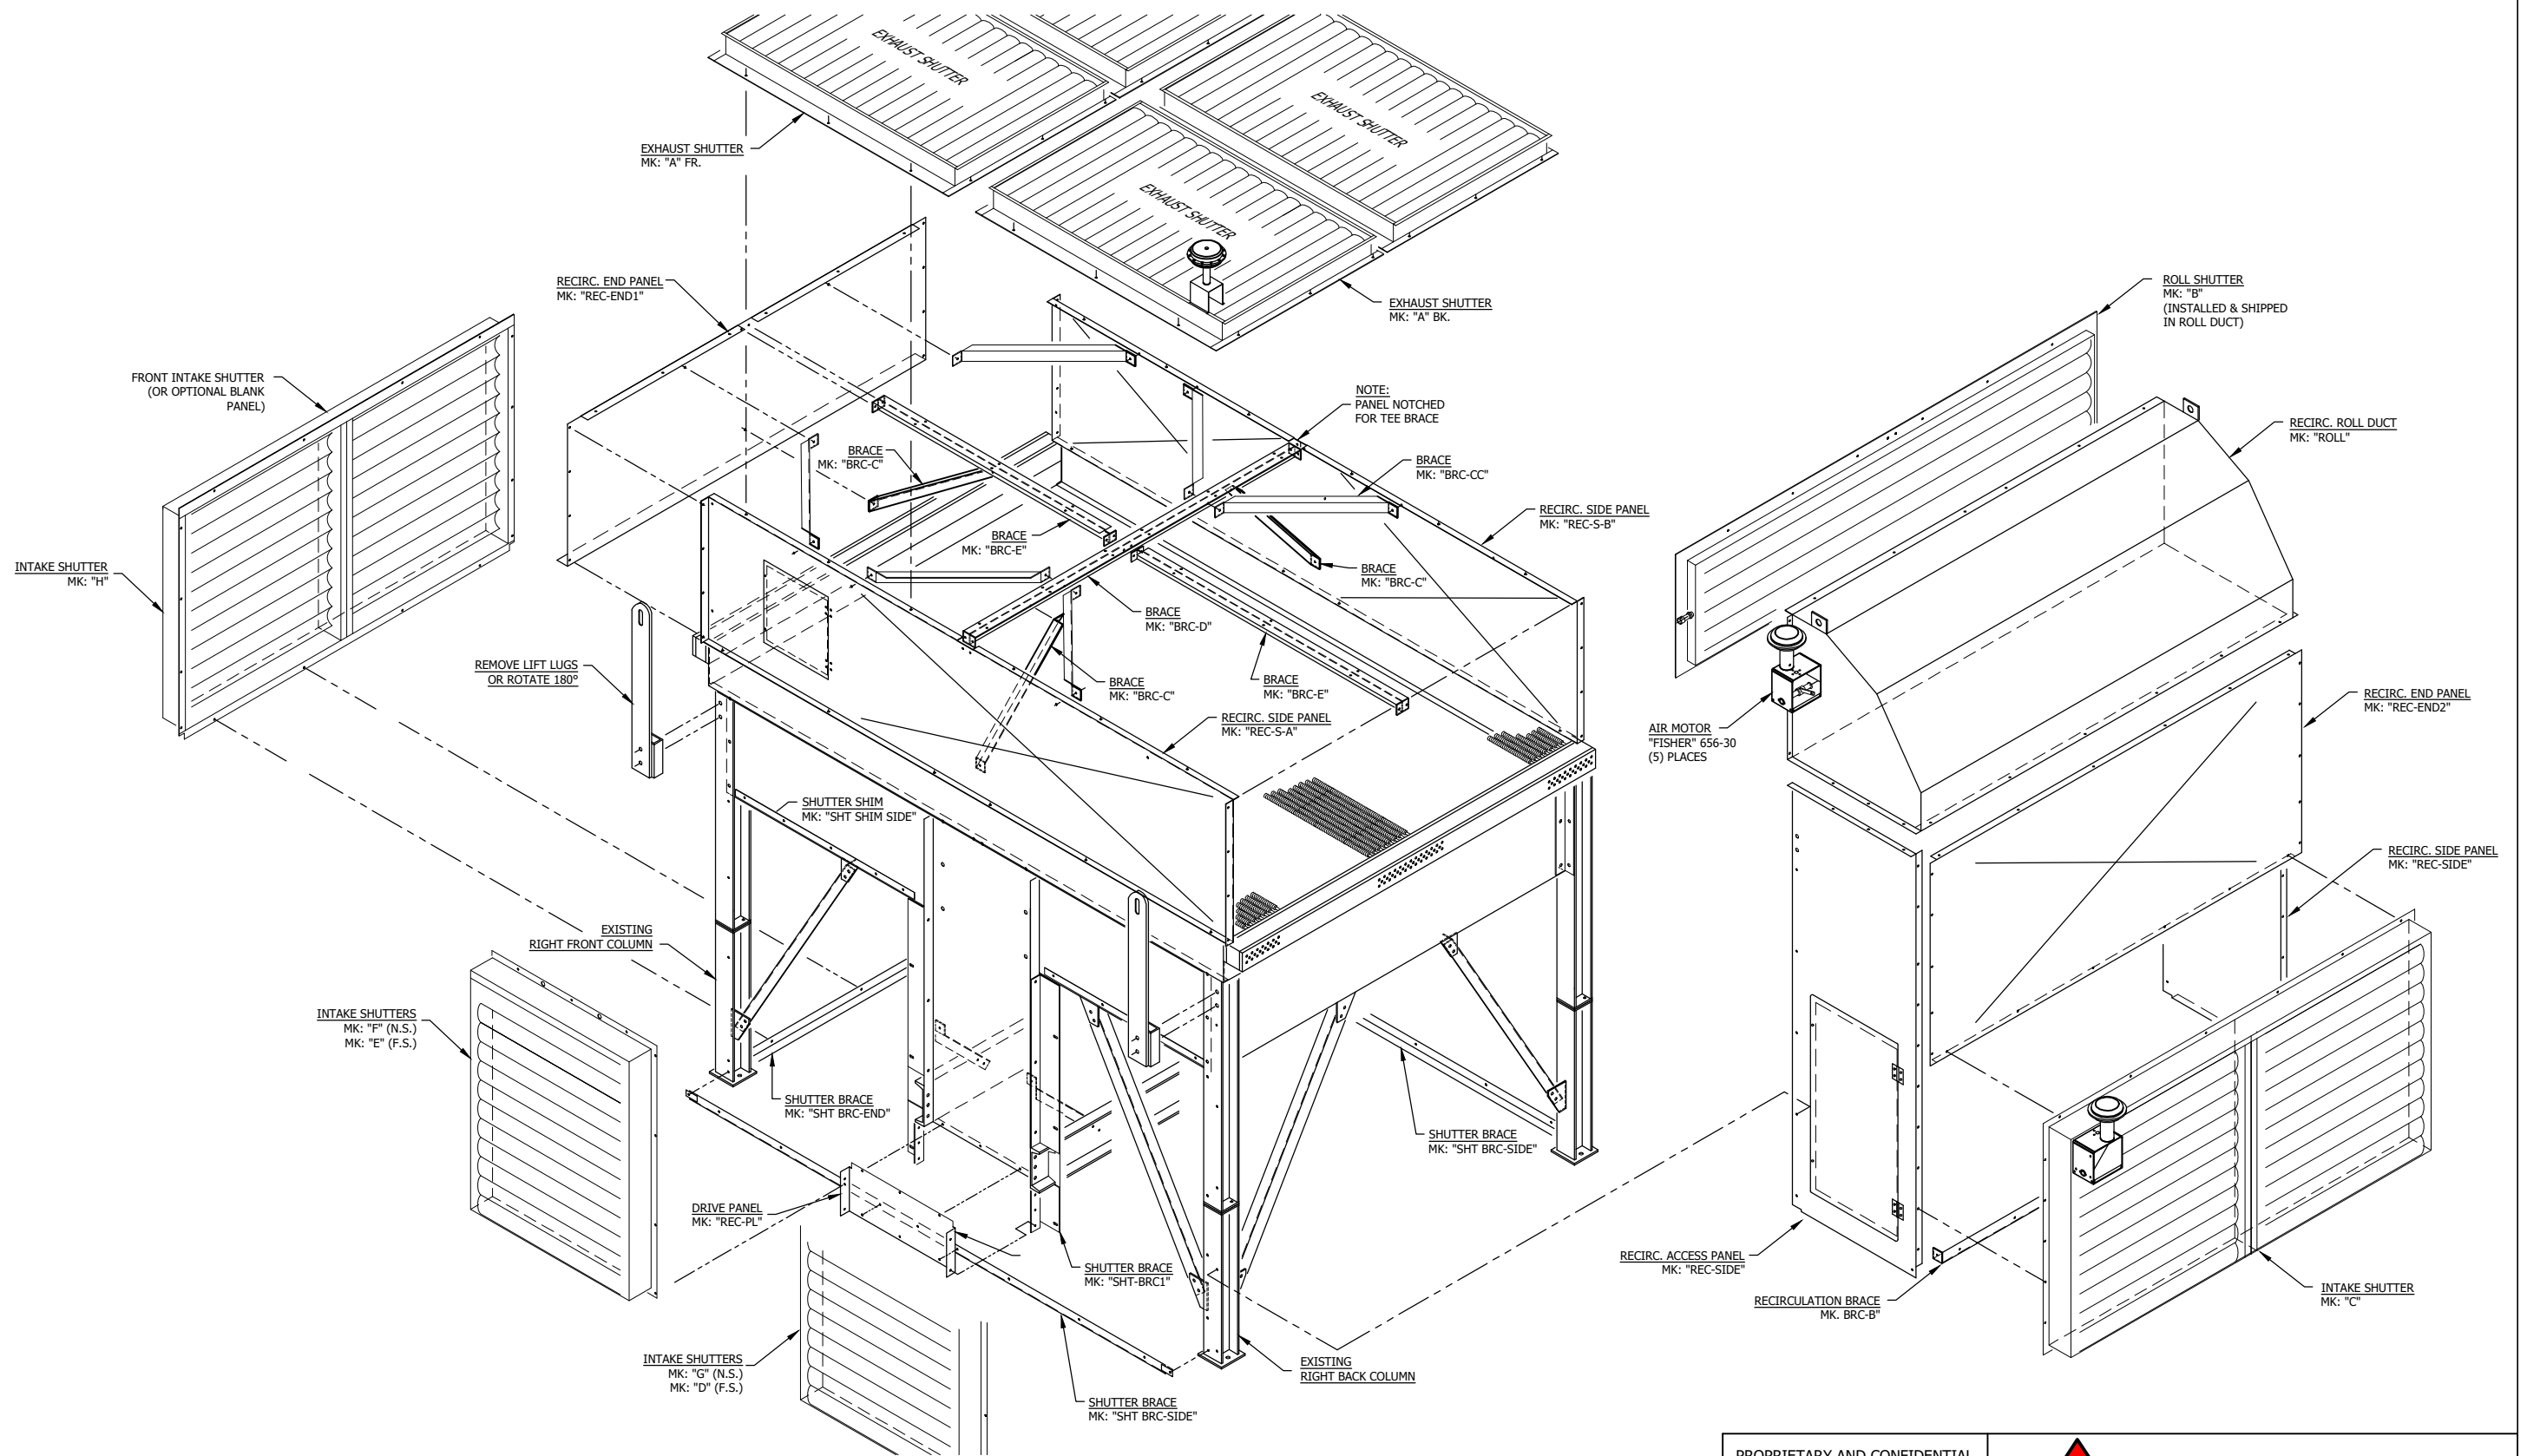

EXPLODED VIEW OF COOLER RECIRCULATION SYSTEM & SHUTTERS

PROPRIETARY AND CONFIDENTIAL
NO PART OF THIS DOCUMENT SHALL
BE REPRODUCED, STORED IN A
RETRIEVAL SYSTEM OR TRANSMITTED
IN ANY FORM, WITHOUT THE WRITTEN
PERMISSION OF "AXH AIR-COOLERS"



AXH air-coolers
CLAREMORE, OKLAHOMA

JOB NO: A173151

MODEL: RECIRC. SYS.

DRAWN BY: GB 03/31/2020

CHECKED BY: KIM S. 03/31/2020

TITLE

FIELD ASSEMBLY DRAWING

SIZE

B DWG NO

A173151-ASY1

REV



0

SCALE:



NTS

SHEET 1 OF 1



REV	DESCRIPTION	BY	CK'D	DATE
2				
1				

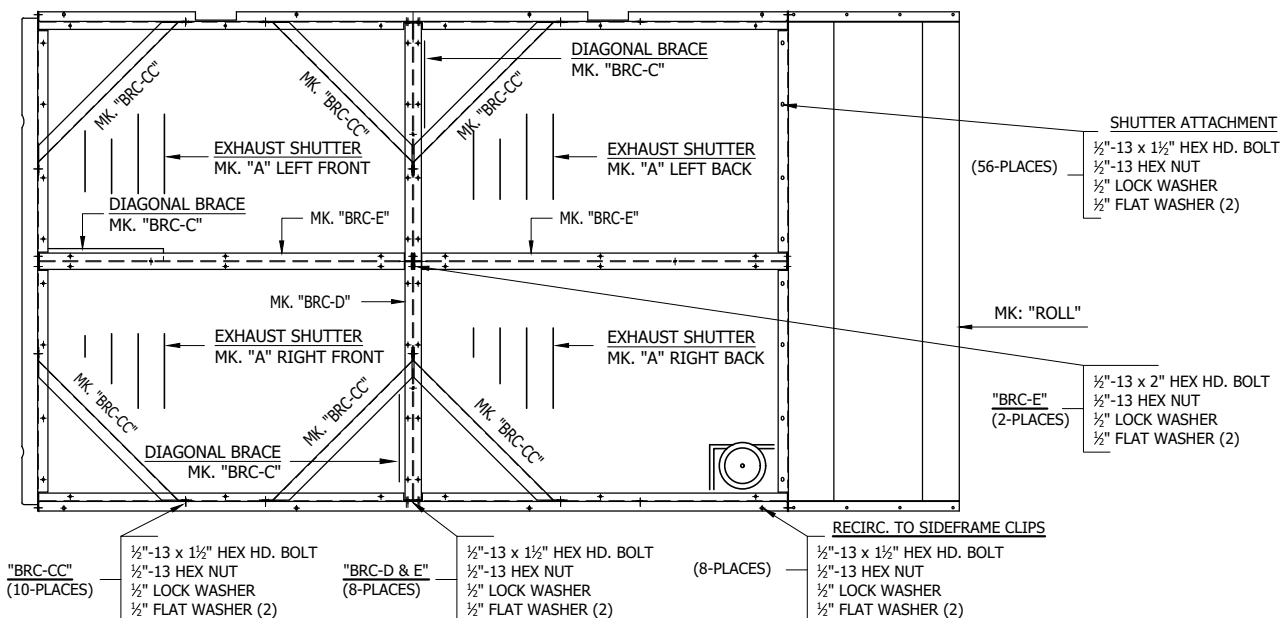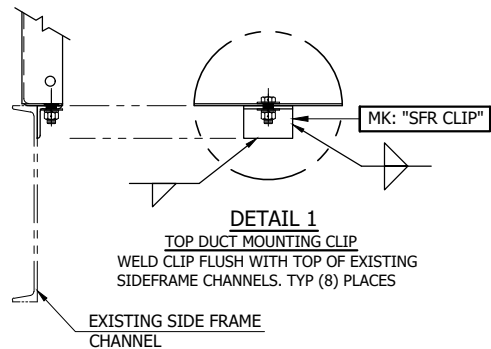

TOP VIEW

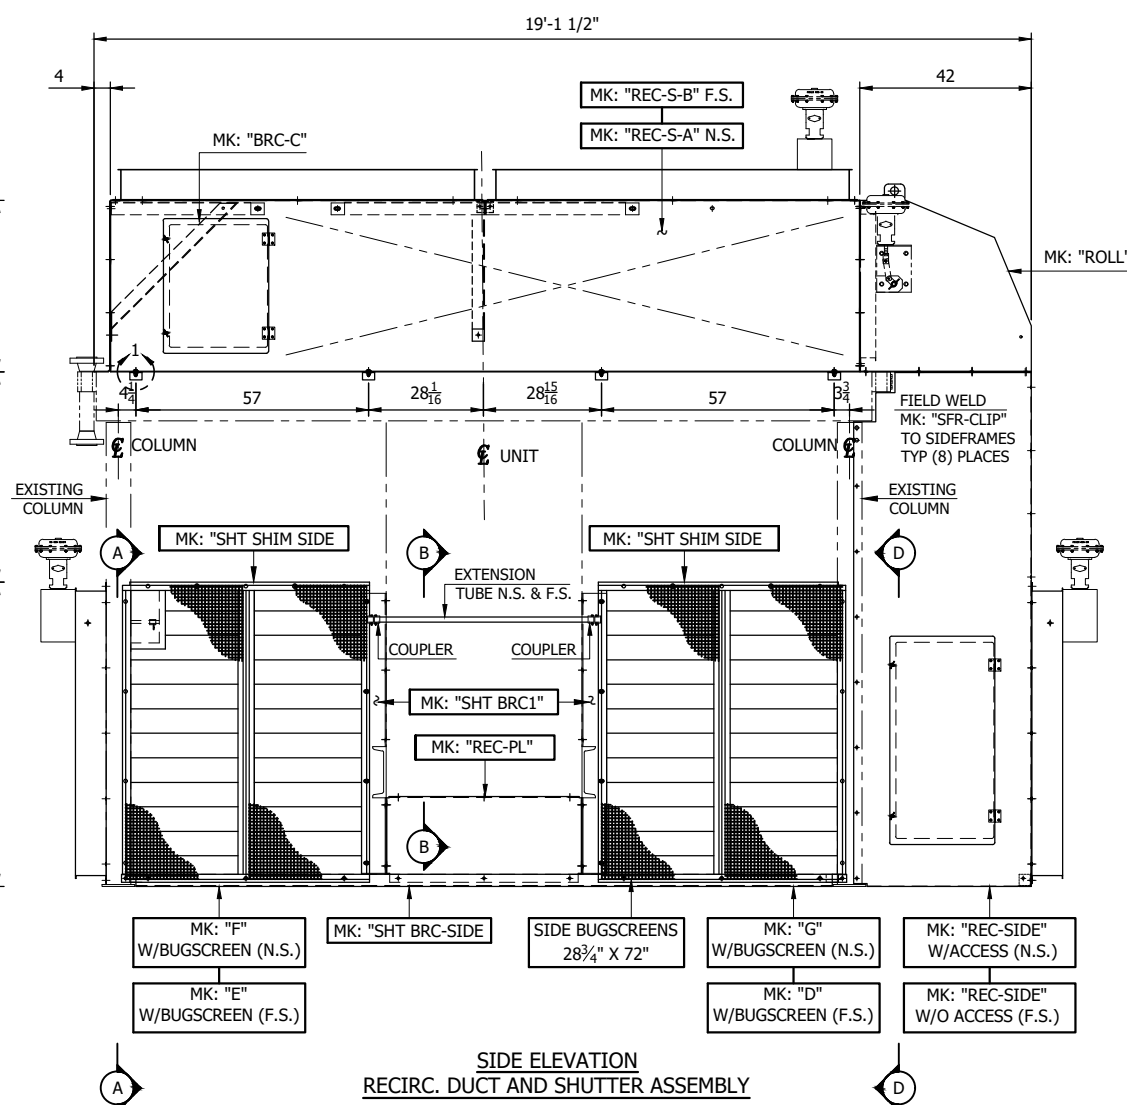
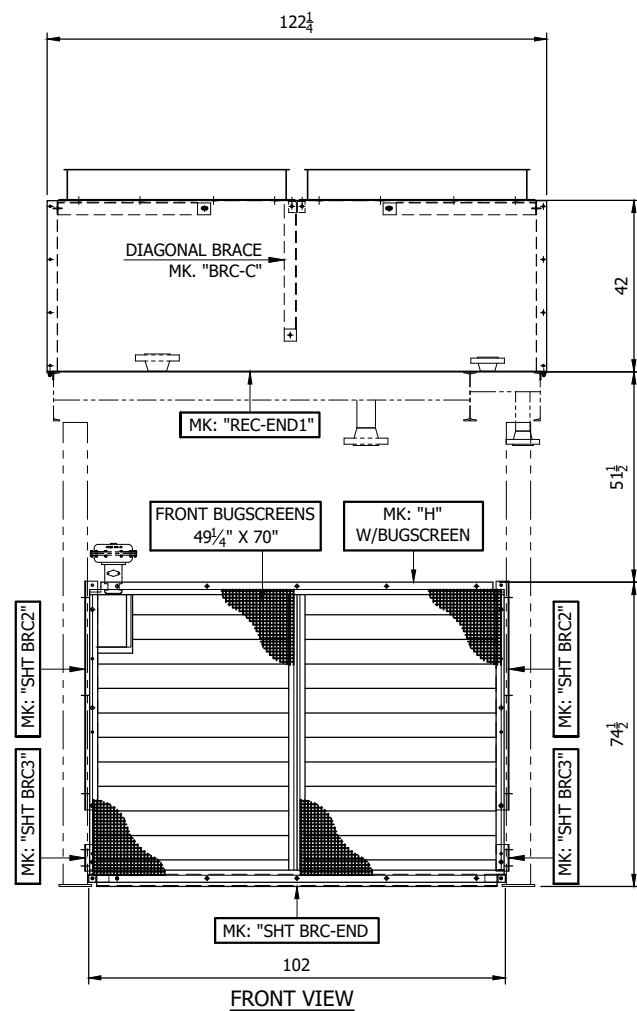


SIDE ELEVATION
RECIRC. DUCT AND SHUTTER ASSEMBLY

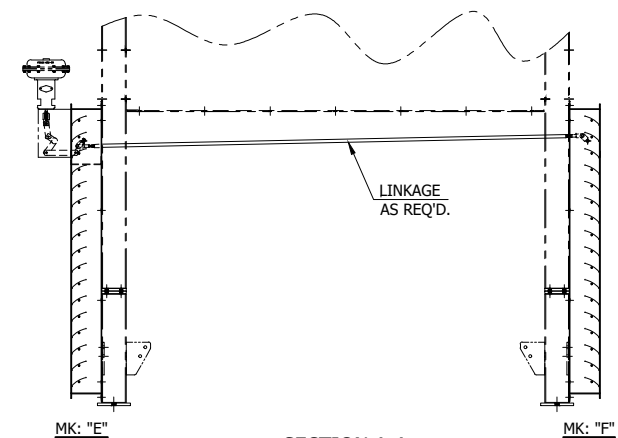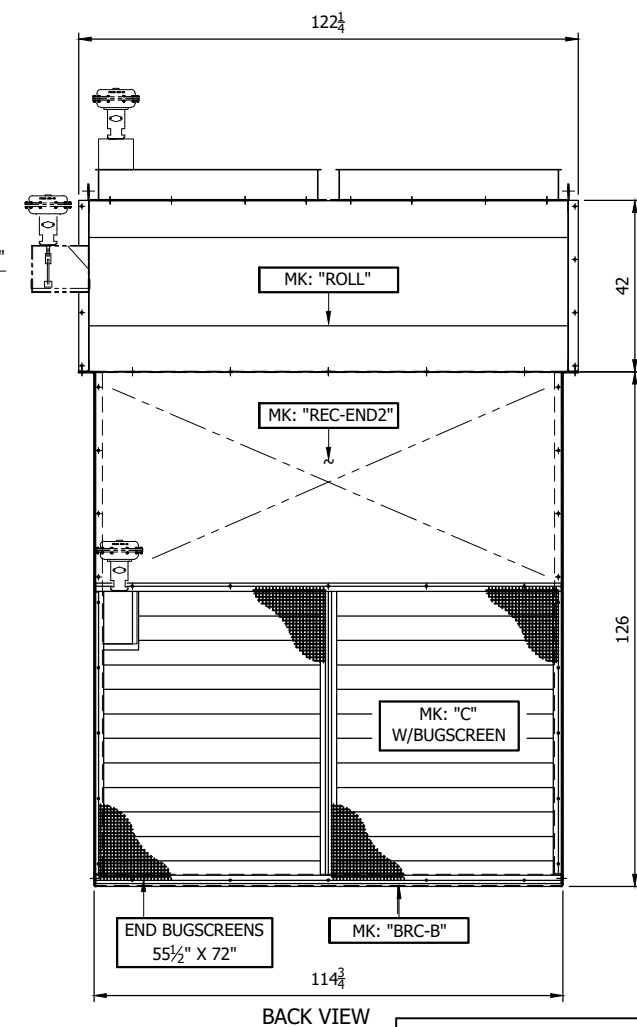

SECTION A-A

SIDE INTAKE SHUTTERS
LINK TOGETHER INTERNALLY FOR (1) AIR MOTOR TO OPEN AND CLOSE ALL SHUTTERS SIMULTANEOUSLY

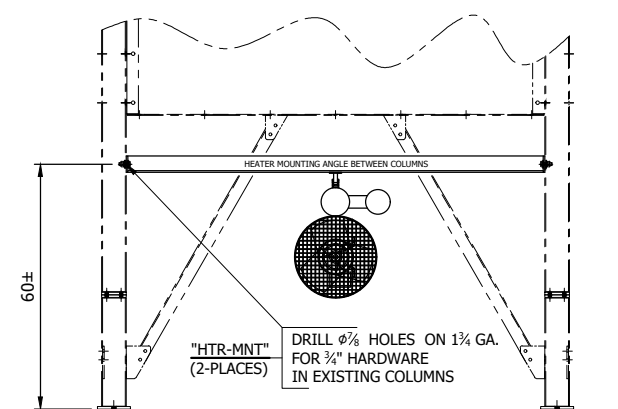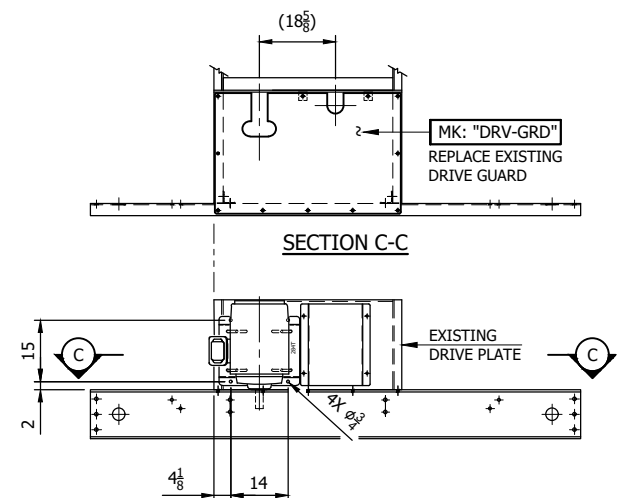

INSTALLATION NOTES:

BRACE "E" THROUGH BRACE "D" CONNECTIONS ARE MADE USING:
1/2"-13 x 2" HEX HEAD BOLT (A325), W/FLAT WASHERS, LOCK WASHER,
AND 1/2"-13 HEX NUTS.

SHUTTER & DUCT HARDWARE CONNECTIONS ARE MADE USING:
1/2"-13 x 1-1/2" HEX HEAD BOLT (A325), W/FLAT WASHERS, LOCK
WASHER, AND 1/2"-13 HEX NUTS.

NOTES:

1. THIS ASSEMBLY DRAWING IS TO BE USED IN CONJUNCTION WITH
THE CERTIFIED DRAWING FOR JOB NUMBER A173151

REV	DESCRIPTION	BY	CK'D	DATE
2				
1				

PROPRIETARY AND CONFIDENTIAL
NO PART OF THIS DOCUMENT SHALL
BE REPRODUCED, STORED IN A
RETRIEVAL SYSTEM OR TRANSMITTED
IN ANY FORM, WITHOUT THE WRITTEN
PERMISSION OF "AXH AIR-COOLERS"

JOB NO: A173151

MODEL: RECIRC. SYS.

DRAWN BY: GB 03/31/2020

CHECKED BY: KIM S. 03/31/2020




TITLE
FIELD ASSEMBLY DRAWING


SIZE B DWG NO A173151-ASY2 REV 0

SCALE: NTS SHEET 1 OF 1


INSTALLATION NOTES:
SHUTTER & BRACE HARDWARE CONNECTIONS ARE MADE USING:
1/2"-13 x 1-1/2" HEX HEAD BOLT (A325), W/FLAT WASHERS, LOCK
WASHER, AND 1/2"-13 HEX NUTS.

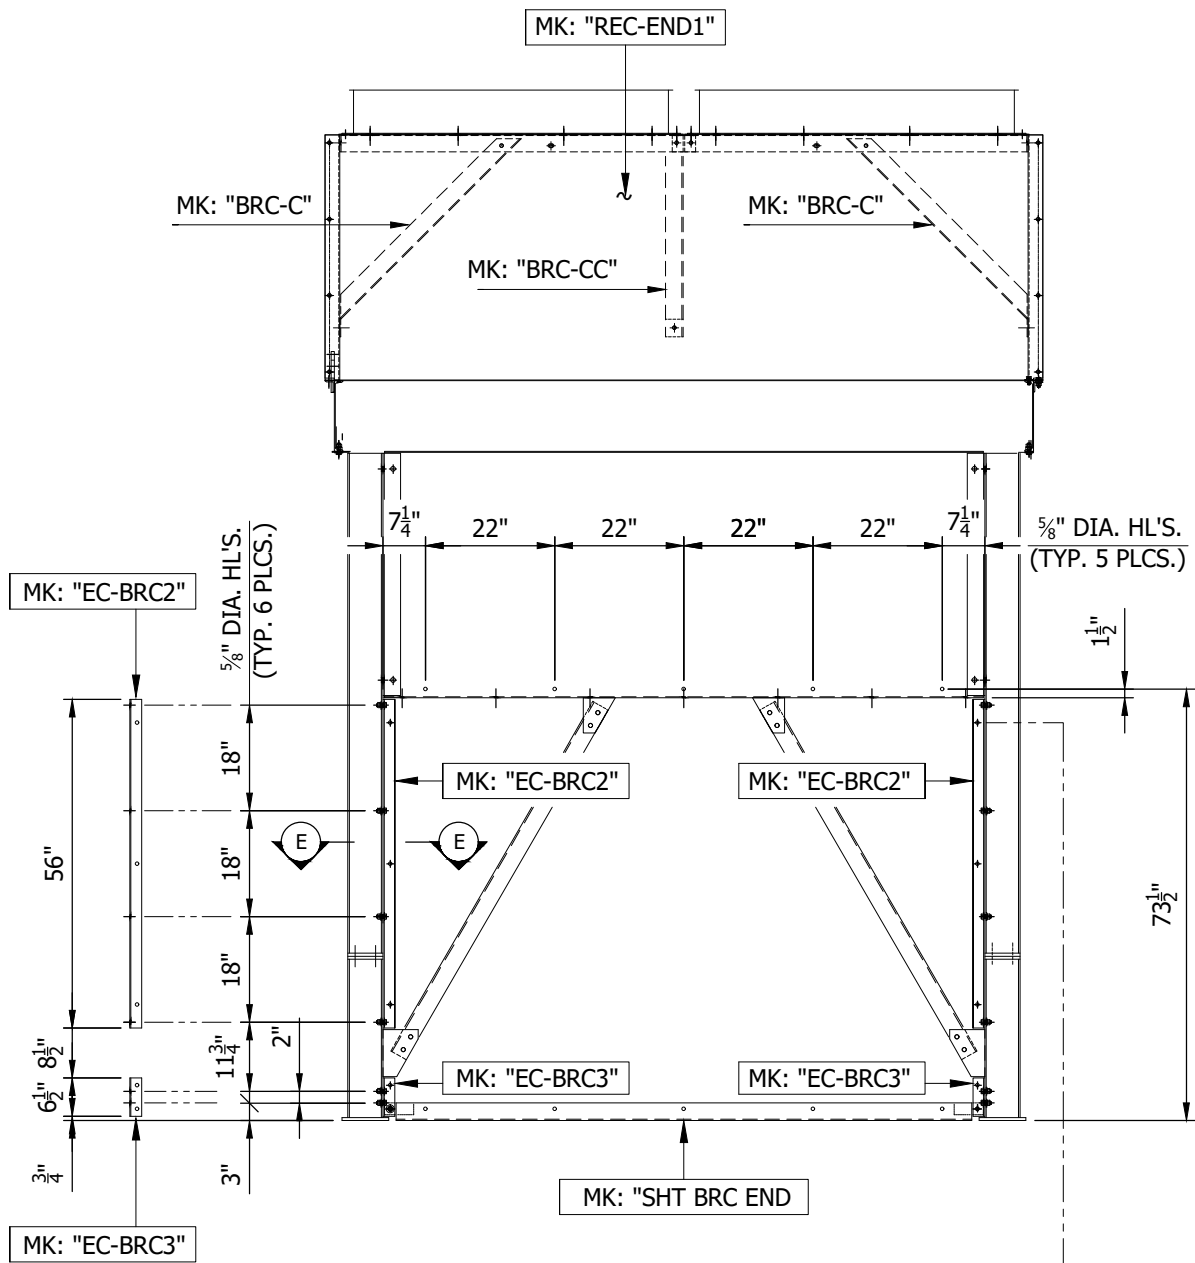


FRONT HEADER END VIEW

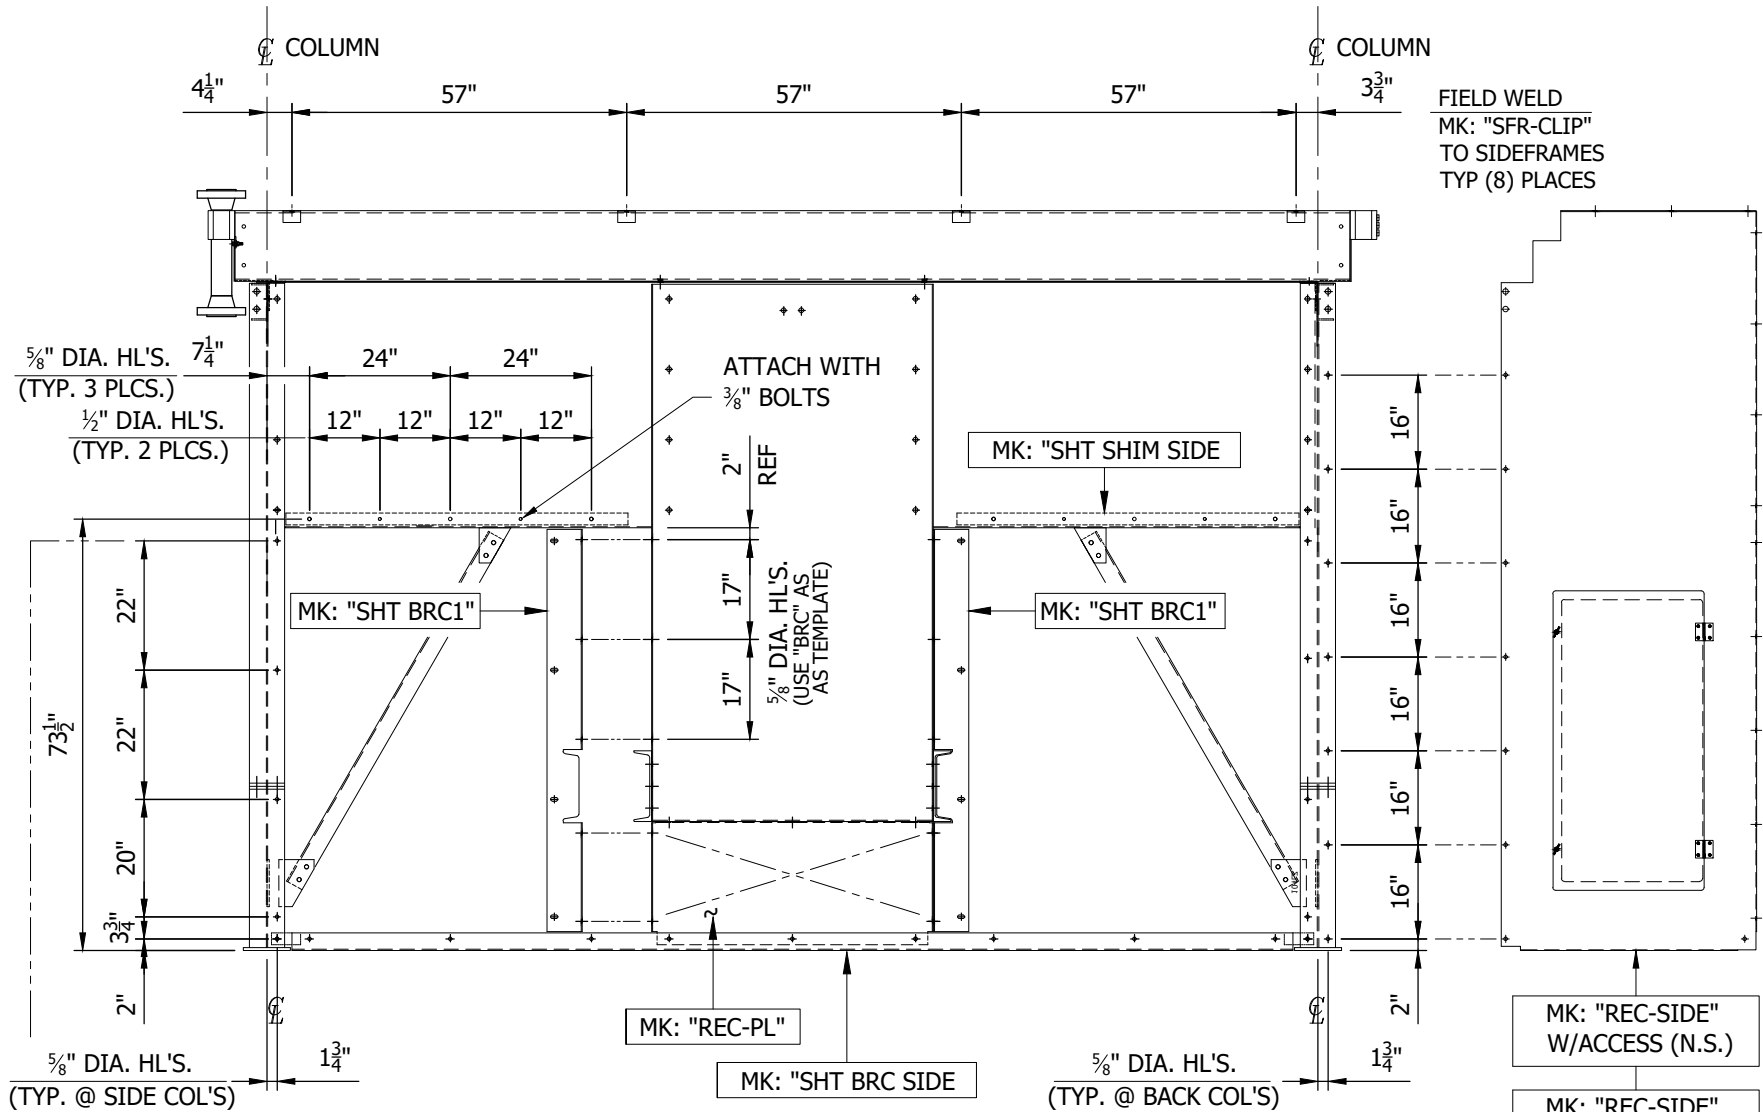


RIGHT SIDE ELEVATION VIEW

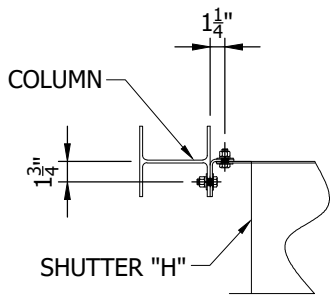

SECTION E-E

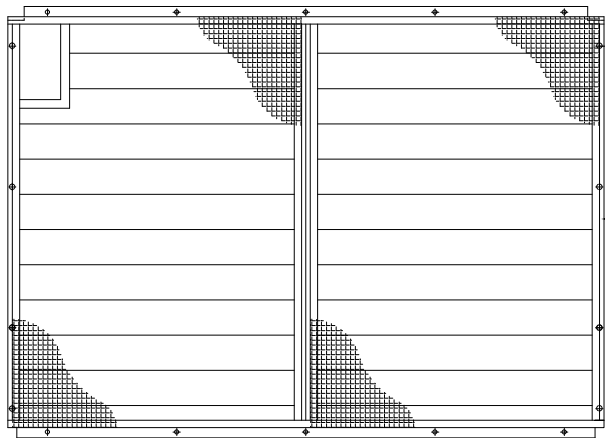

MK: "H"
W/BUGSCREEN

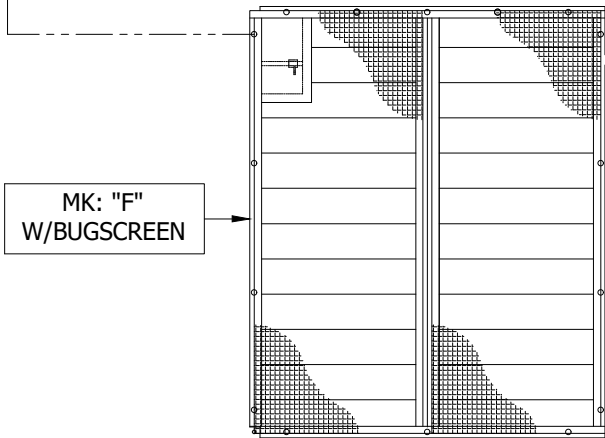

MK: "F"
W/BUGSCREEN

PROPRIETARY AND CONFIDENTIAL NO PART OF THIS DOCUMENT SHALL BE REPRODUCED, STORED IN A RETRIEVAL SYSTEM OR TRANSMITTED IN ANY FORM, WITHOUT THE WRITTEN PERMISSION OF "AXH AIR-COOLERS"		 AXH air-coolers CLAREMORE, OKLAHOMA	
JOB NO:	A173151	TITLE FIELD ASSEMBLY DRAWING	
MODEL:	RECIRC. SYS.	SIZE B	DWG NO A173151-ASY3
DRAWN BY:	GB 03/31/2020	SCALE NTS	REV 0
CHECKED BY:	KIM S. 03/31/2020	SHEET 1 OF 1	

