


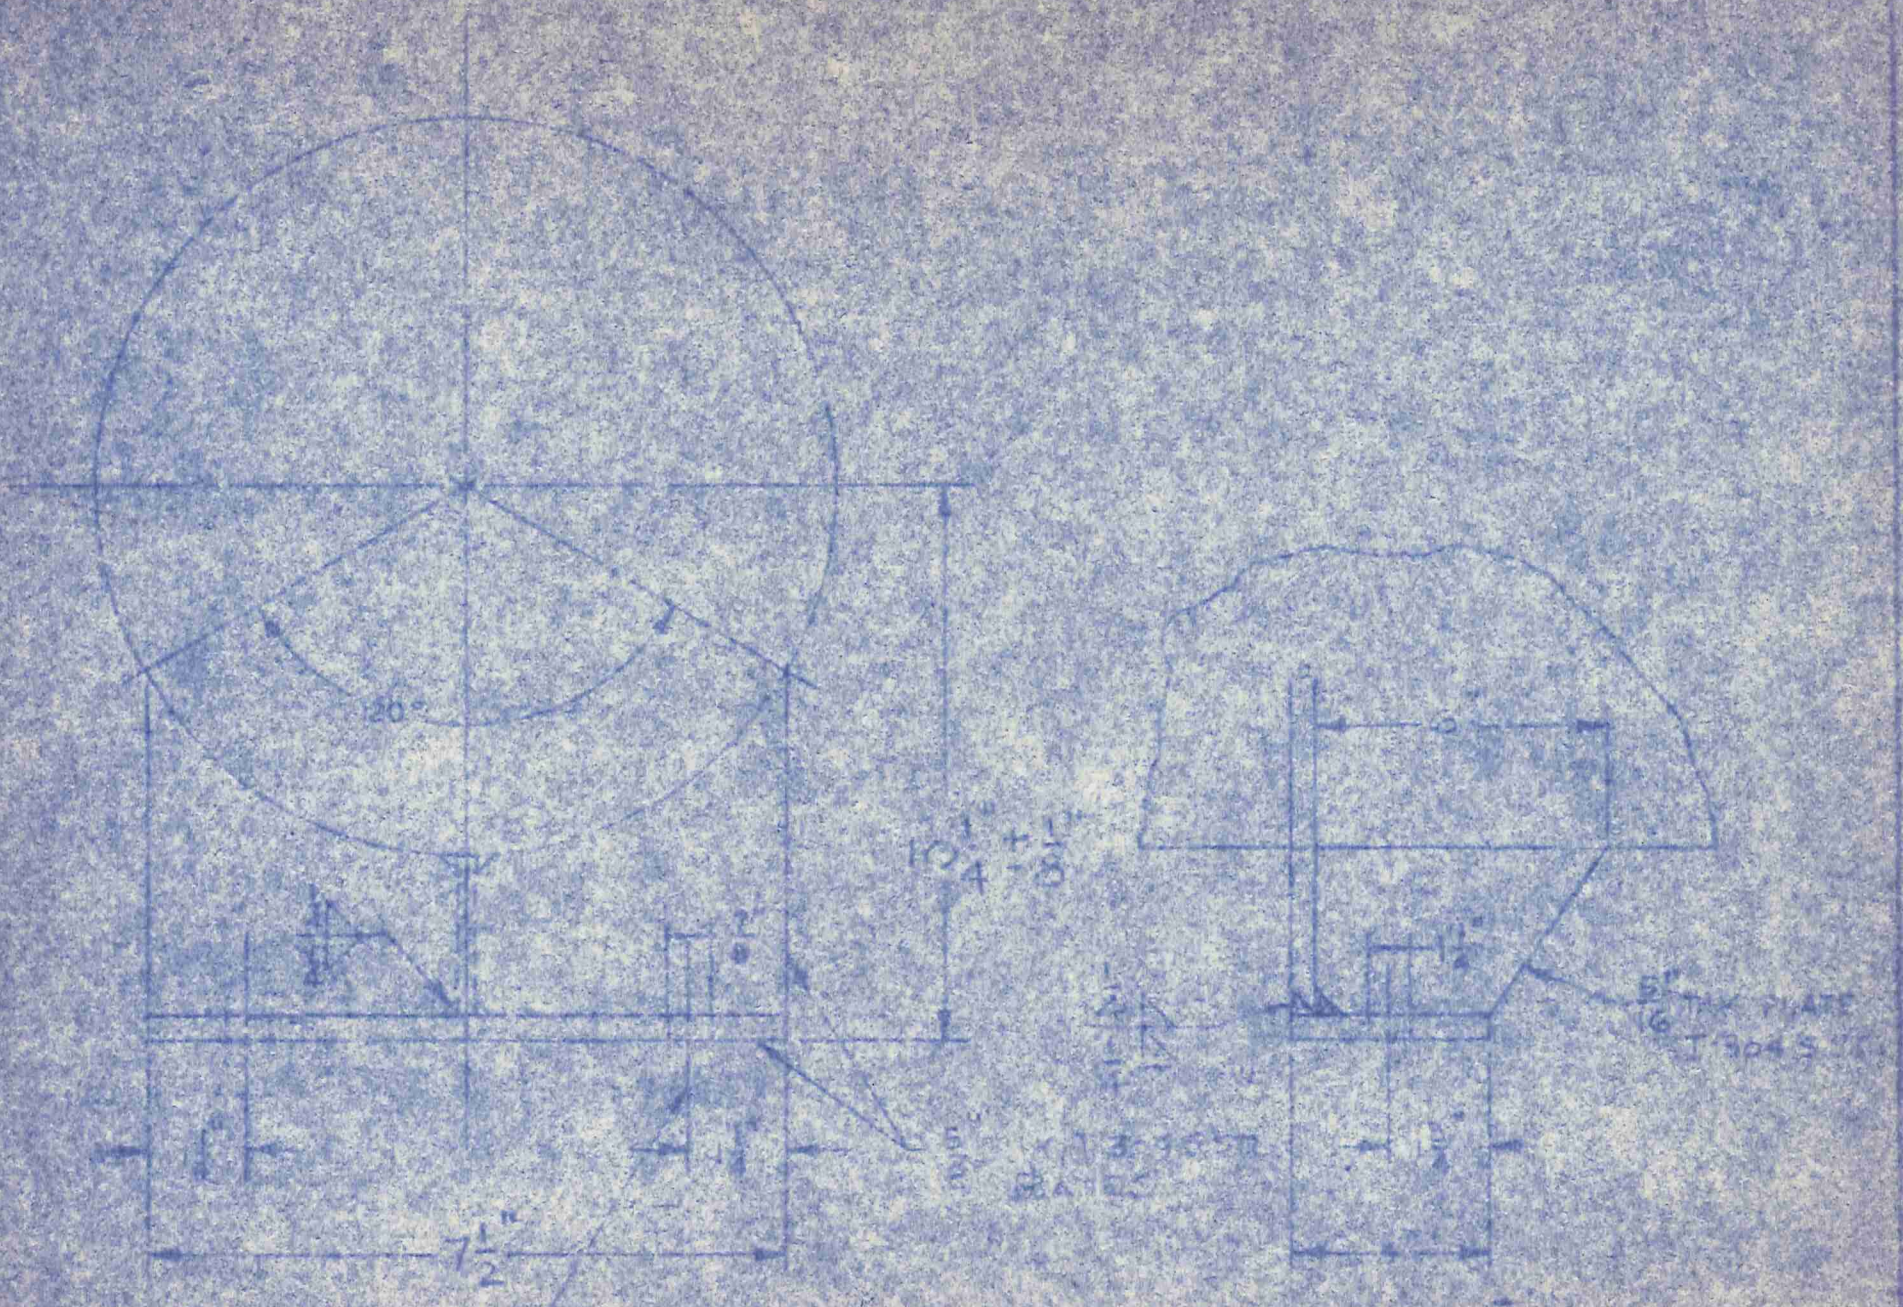

(1) SADDLE TO HAVE
 3/4 DIA. ROUND HOLES
 (2) SADDLE TO HAVE
 1/2 DIA. ROUND HOLES

APPROVED
 FOR
 CONSTRUCTION

NO.	DATE	BY	REVISIONS

PERRY PRODUCTS COMPANY
 STAINLESS STEEL FABRICATORS



(MOUNT LAUREL ROAD) HAINESPORT, NEW JERSEY 08042



DATE 1/1/58
 CHECKED BY
 PER NO. 8-4158

HEAT EXCHANGER / CONDENSER
 SADDLE DETAILS

NO. 133-45 MO. NO. B-570-4

THIS DRAWING IS THE PROPERTY OF
 PERRY PRODUCTS CO. AND IS NOT
 TO BE REPRODUCED OR COPIED
 IN ANY MANNER WITHOUT WRITTEN
 PERMISSION.