


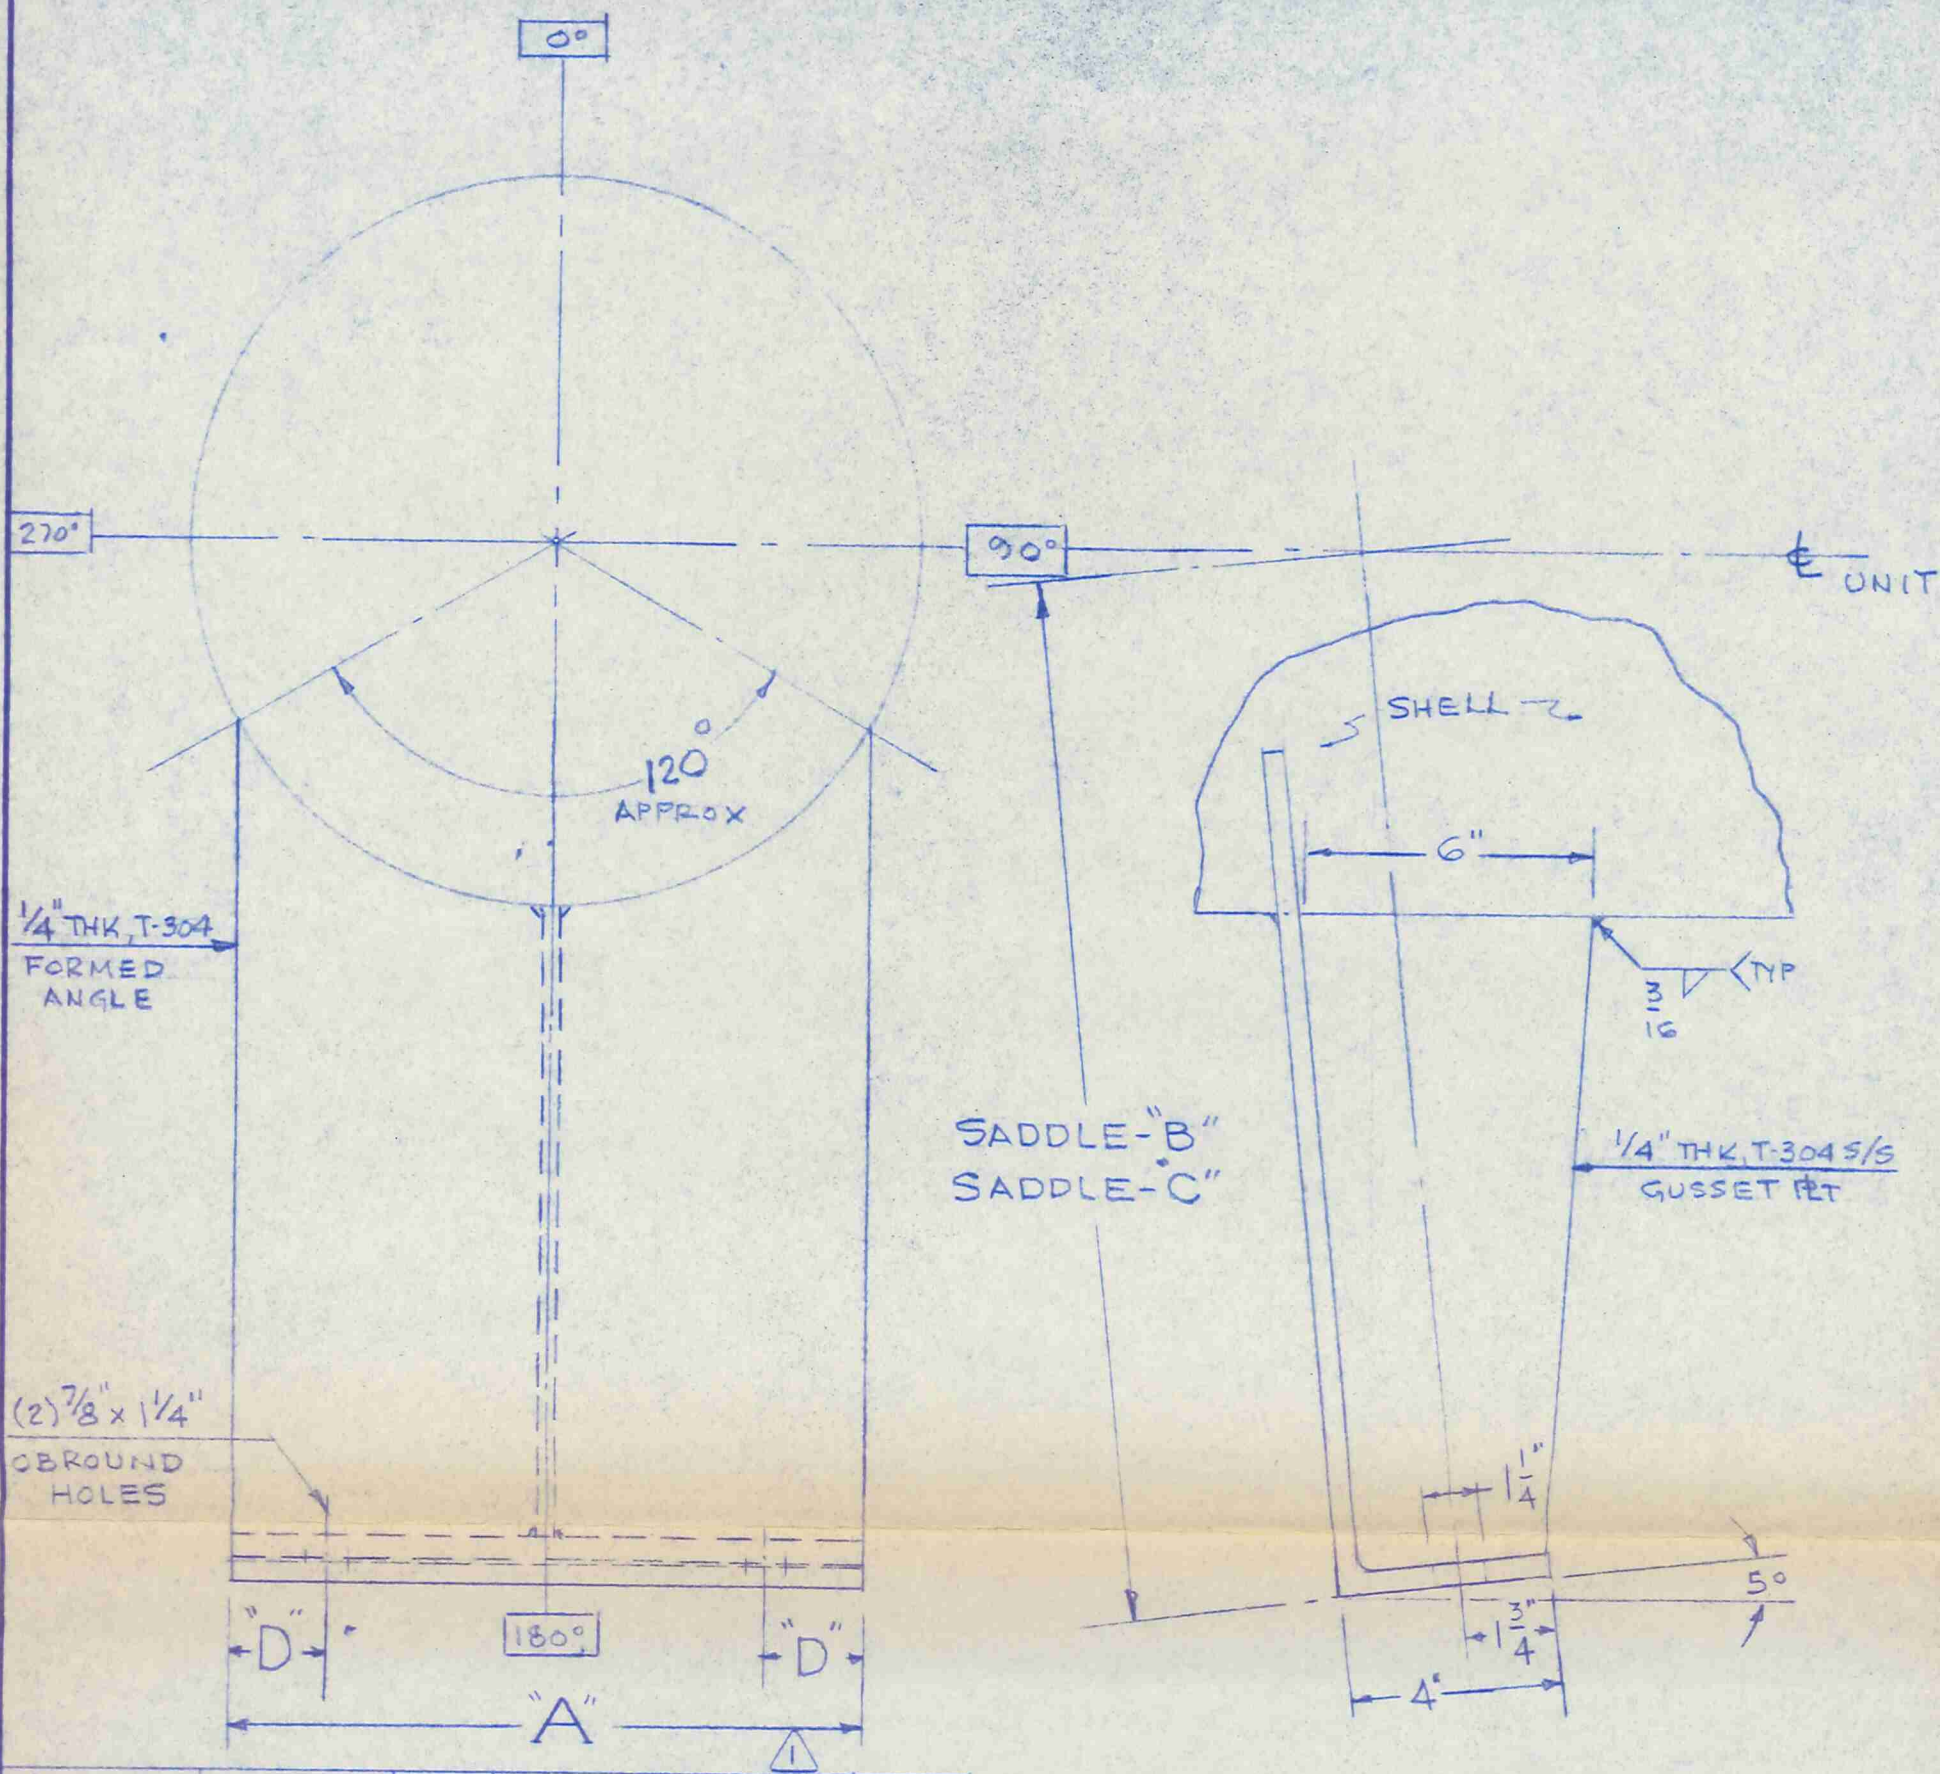

CERTIFIED FOR FABRICATION
 DATE 7/19/91 P. PROD.
J. J. Quadrato

JOB NO	UNIT NO	SIZE	"A"	SADDLE "B"	SADDLE "C"	"D"
13959	C-1081	—	—	—	—	—
13960	C-9031	14"	12"	24"		
13961	C-6031	10"	9 1/4"	16"	13 1/4"	1 1/4"
13962	C-9331	12"	11"	16"		
13963	C-4131	12"	11"	16"		
13964	C-7131	12"	11"	24"		
13965	<u>C-5131</u>	10"	9 1/4"	24"	21 1/4"	2 5/8"
13966	C-5031	10"	9 1/4"	16"	13 1/4"	2 5/8"
13967	C-9131	10"	9 1/4"	16"	13 1/4"	2 5/8"
13968	C-6131	—	—	—	—	
13969	C-9081	—	—	—	—	
13970	C-7183	—	—	—	—	

1	7/16/91	<i>JN</i>	ADDED SADDLE "C" & DIM. "D"
NO.	DATE	BY	REVISIONS

PERRY PRODUCTS CORPORATION

MOUNT LAUREL ROAD • HAINESPORT, NEW JERSEY 08036

THIS DRAWING IS THE PROPERTY OF PERRY PRODUCTS CORP. AND IS NOT TO BE DUPLICATED. ANY INFORMATION SHOWN HEREIN IS NOT TO BE DISCLOSED WITHOUT WRITTEN PERMISSION.

DRN. *JN*
 DATE 5/18/91
 CHKD. *JN*
 SER. NO.

HEAT EXCHANGER, SADDLE DETAILS

JOB NO. DWG. NO. B-9114 ①

114439