

NOTES:

PLEASE NOTE OPTIONS ADDED TO THE CHILLER (PUMPS, HEAT RECOVERY, TANK SIZE, ETC.) MAY AFFECT THE EQUIPMENT CONFIGURATION (I.E. WEIGHT, DIMENSIONS, ELECTRICAL REQUIREMENTS, ETC.) PLEASE VERIFY FINAL CONFIGURATION OF EQUIPMENT.

Service 1 (COMPRESSOR 1 AND PUMPS):
460/3/60
MCA (MINIMUM CIRCUIT AMPACITY): **45** AMPS
MOP (MAXIMUM OVERCURRENT PROTECTION): **76** AMPS


Service 2 (COMPRESSOR 2 AND FANS):
460/3/60
MCA (MINIMUM CIRCUIT AMPACITY): **48** AMPS
MOP (MAXIMUM OVERCURRENT PROTECTION): **79** AMPS

DIMENSIONAL TOLERANCE: ± 2" NOMINAL


WEIGHT SPECIFICATIONS:

ESTIMATED SHIPPING WEIGHT: APPROXIMATELY **3,800** LBS
ESTIMATED OPERATING WEIGHT: APPROXIMATELY **4,400** LBS


OPTIONS:
ELLIOT CHILLER MONITORING WIFI

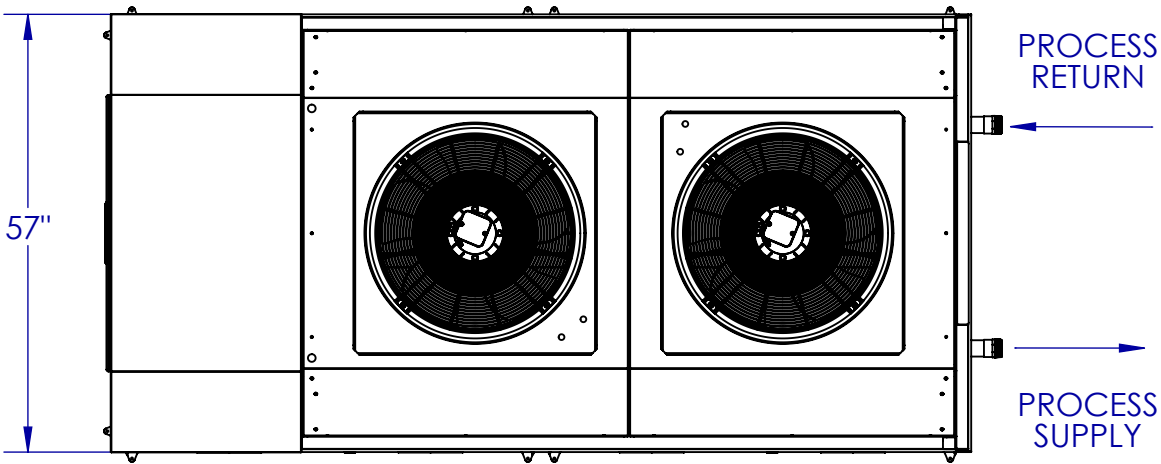

TOP VIEW

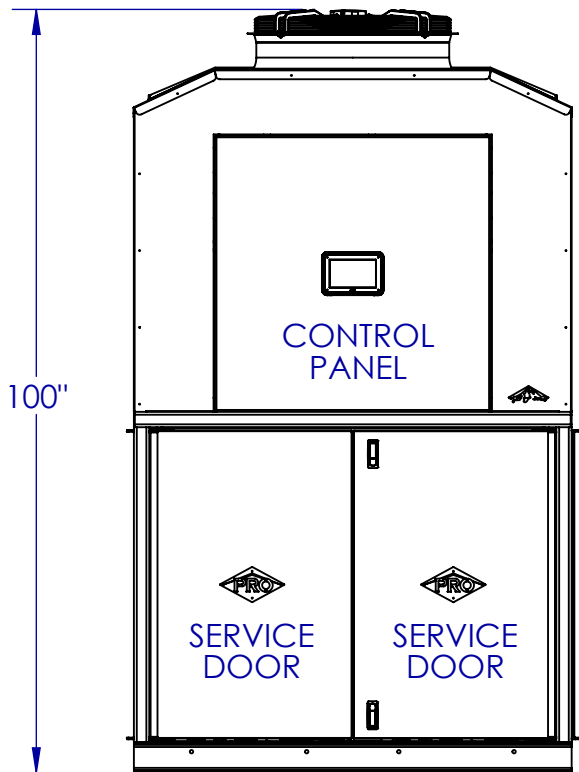

FRONT VIEW

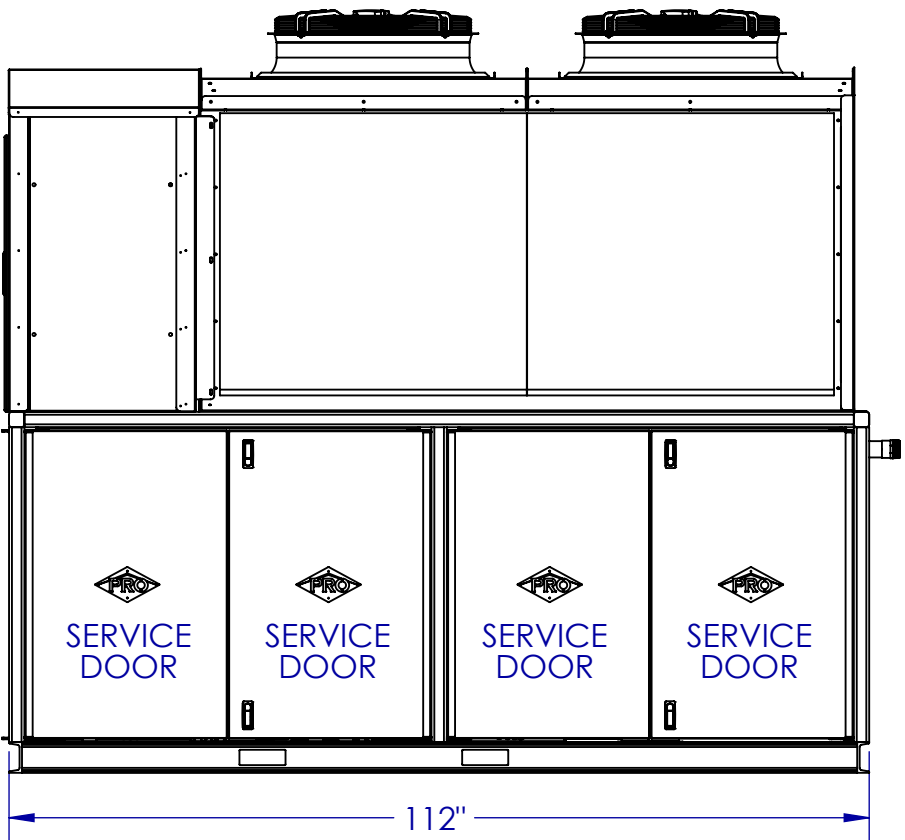

SIDE VIEW

Customer:
**MSP INDUSTRIAL
REFRIGERATION - SOFIX**

Mfg. Order No.:
204481

Model:
M45BT216B70R460-V-VD

Drawn By:
RR

Date: **8/31/20**

Rev.	Date	Description
-	-	-

Notes:

PRO Refrigeration, Inc.
326 8th Street SW Auburn, WA 98001
T: (253) 735-9466 / F: (253) 735-2631
www.prochiller.com

