
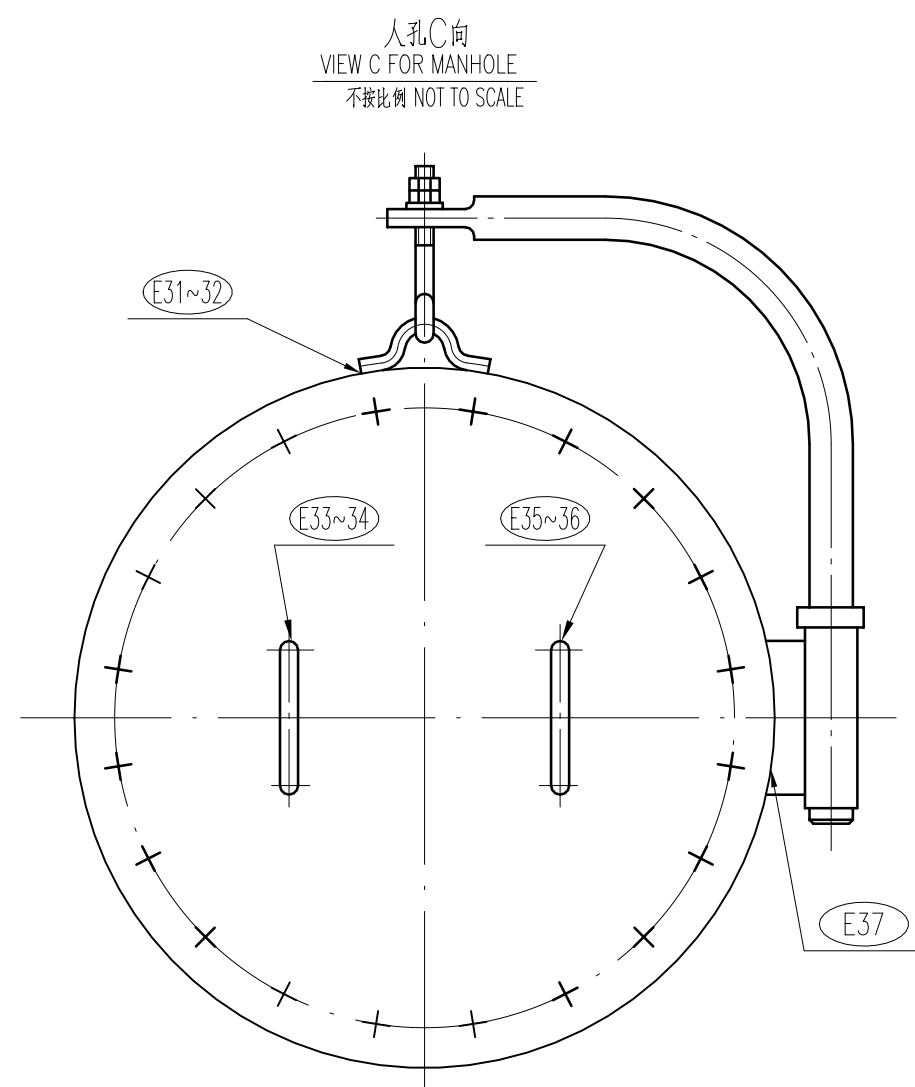
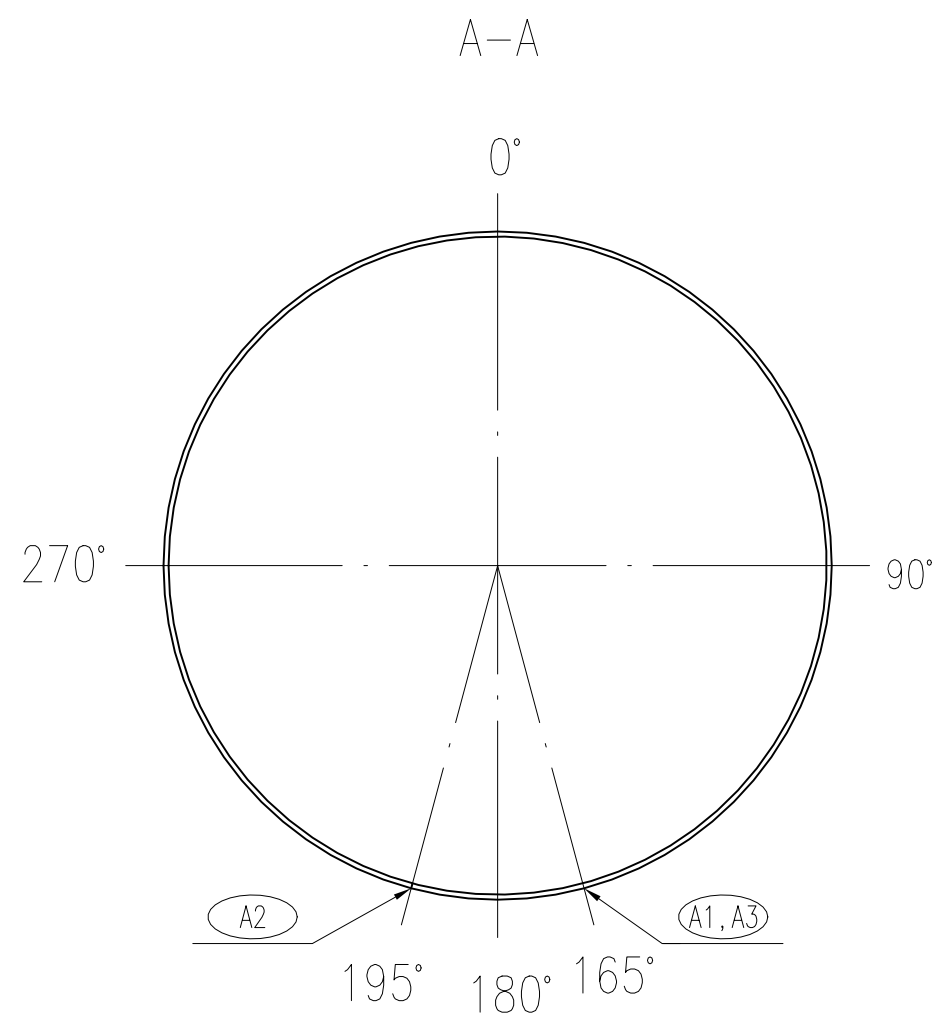


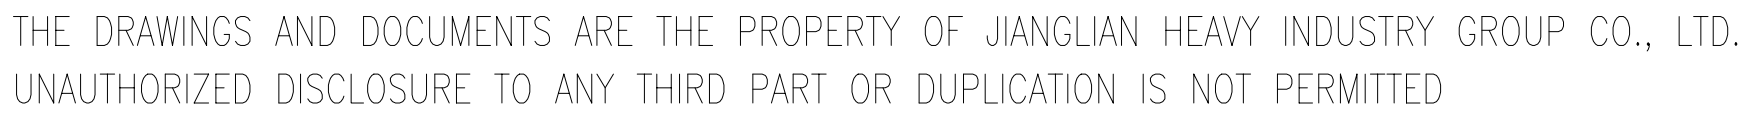

 Air Products Manufacturing LLC			
 JIANGLIAN HEAVY INDUSTRY GROUP CO., LTD.			
污油收集罐 GENERAL ARRANGEMENT DRAWING FOR SLOP OIL COLLECTION DRUM 18-D-350		DWG. NO. A2115-R-0	
		JOB NO. 21-091R	SERIAL NO. 11773lbs(5340kg)
WORLD ENERGY RENEWABLES PROJECT, PARAMOUNT, CALIFORNIA		WEIGHT (kg) 11773lbs(5340kg)	
		SCALE 1:20	
		SHT. NO. 2	TOTAL 2