






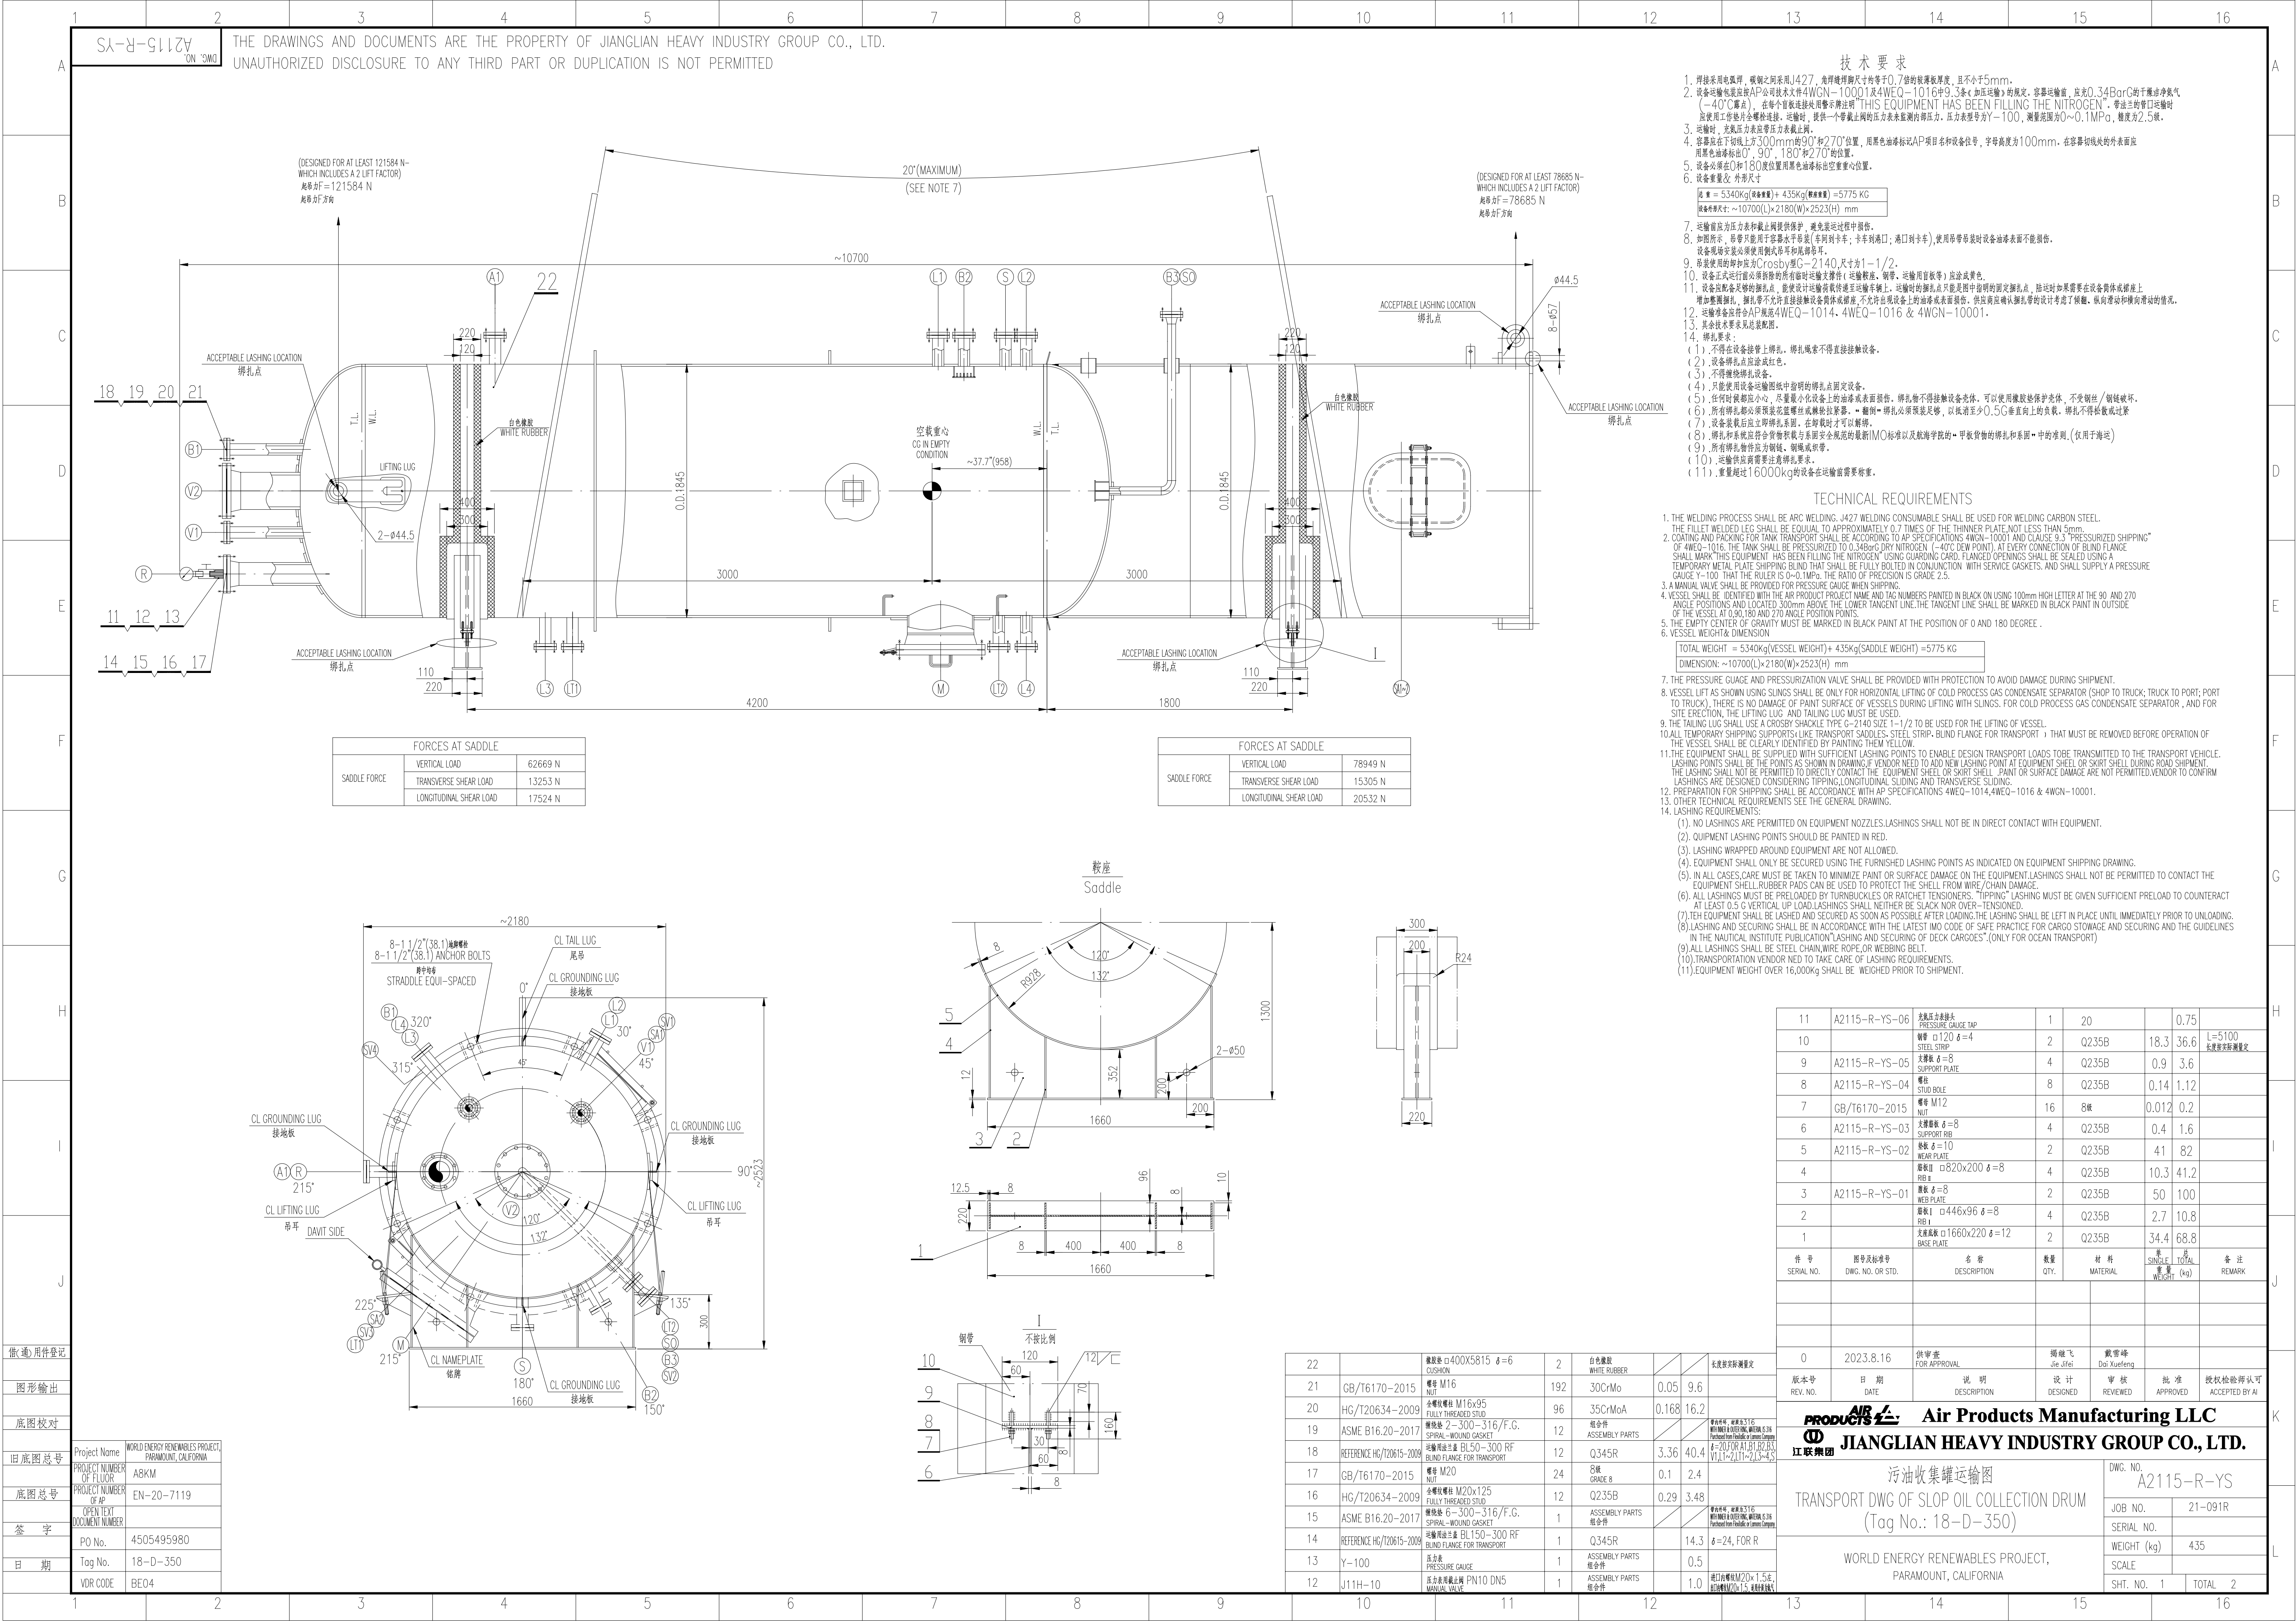


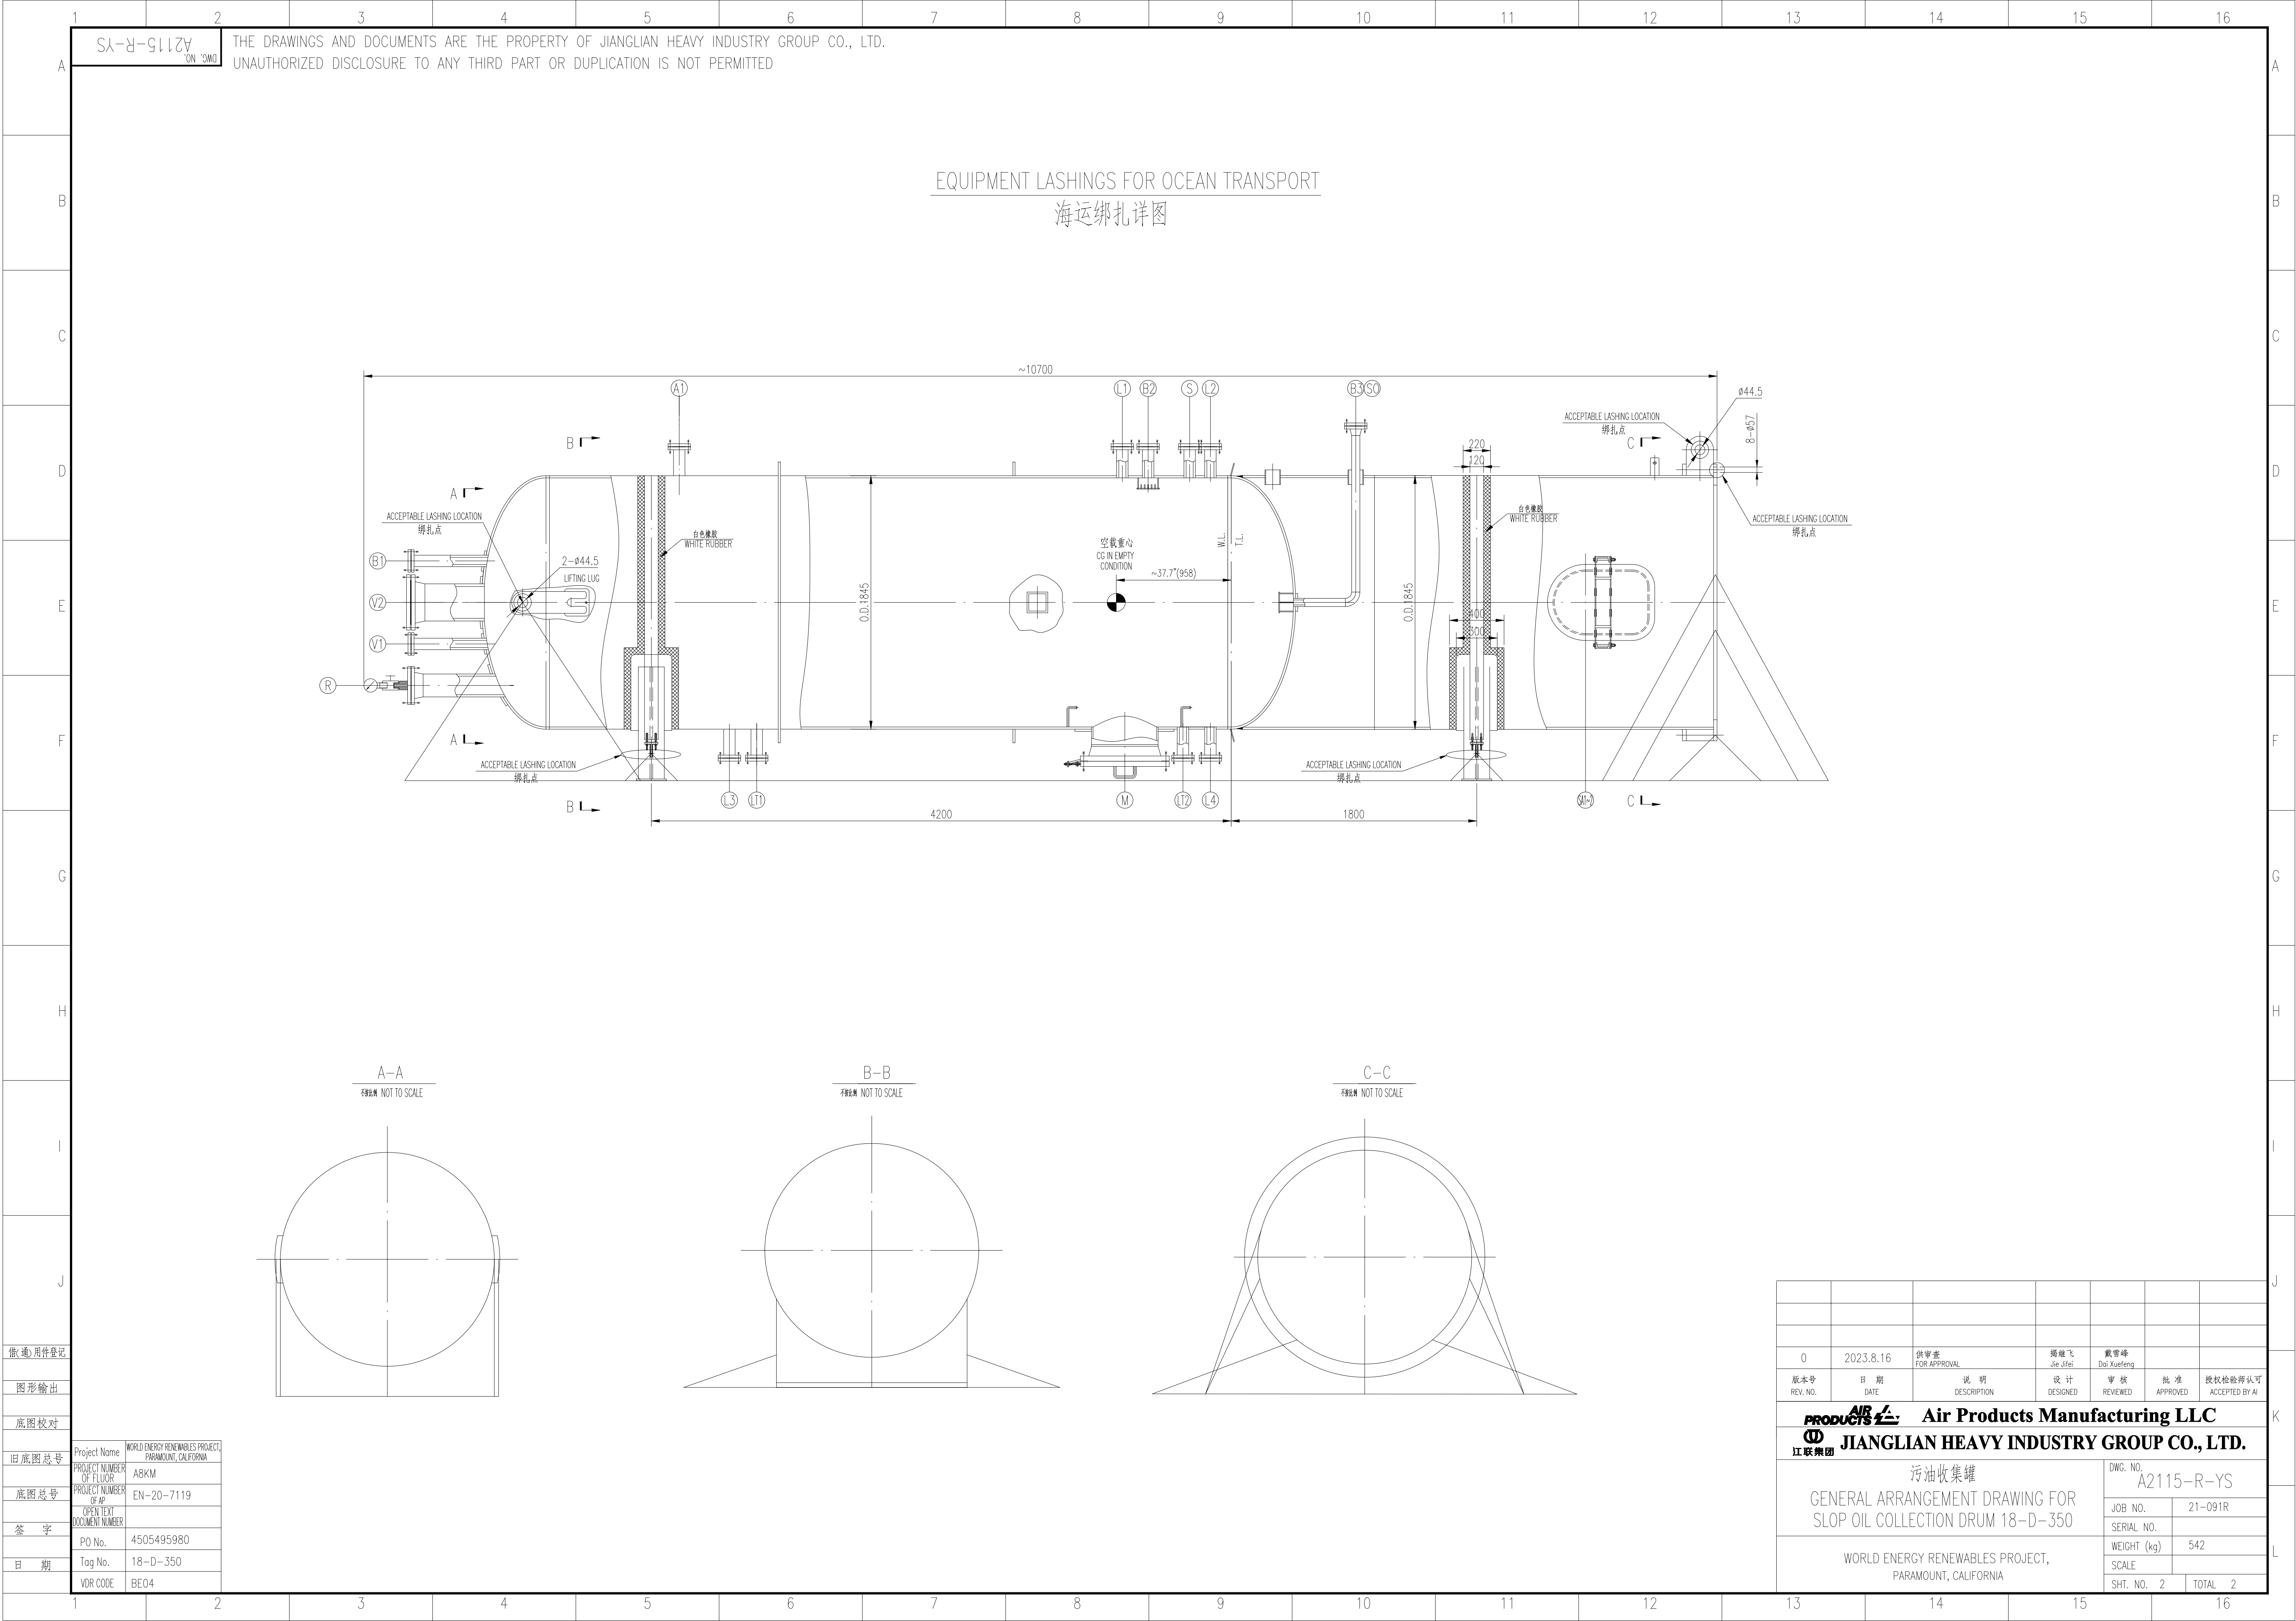

SL-R-511ZV
ON 3MD

THE DRAWINGS AND DOCUMENTS ARE THE PROPERTY OF JIANGLIAN HEAVY INDUSTRY GROUP CO., LTD.
UNAUTHORIZED DISCLOSURE TO ANY THIRD PART OR DUPLICATION IS NOT PERMITTED

EQUIPMENT LASHINGS FOR OCEAN TRANSPORT
海运绑扎详图

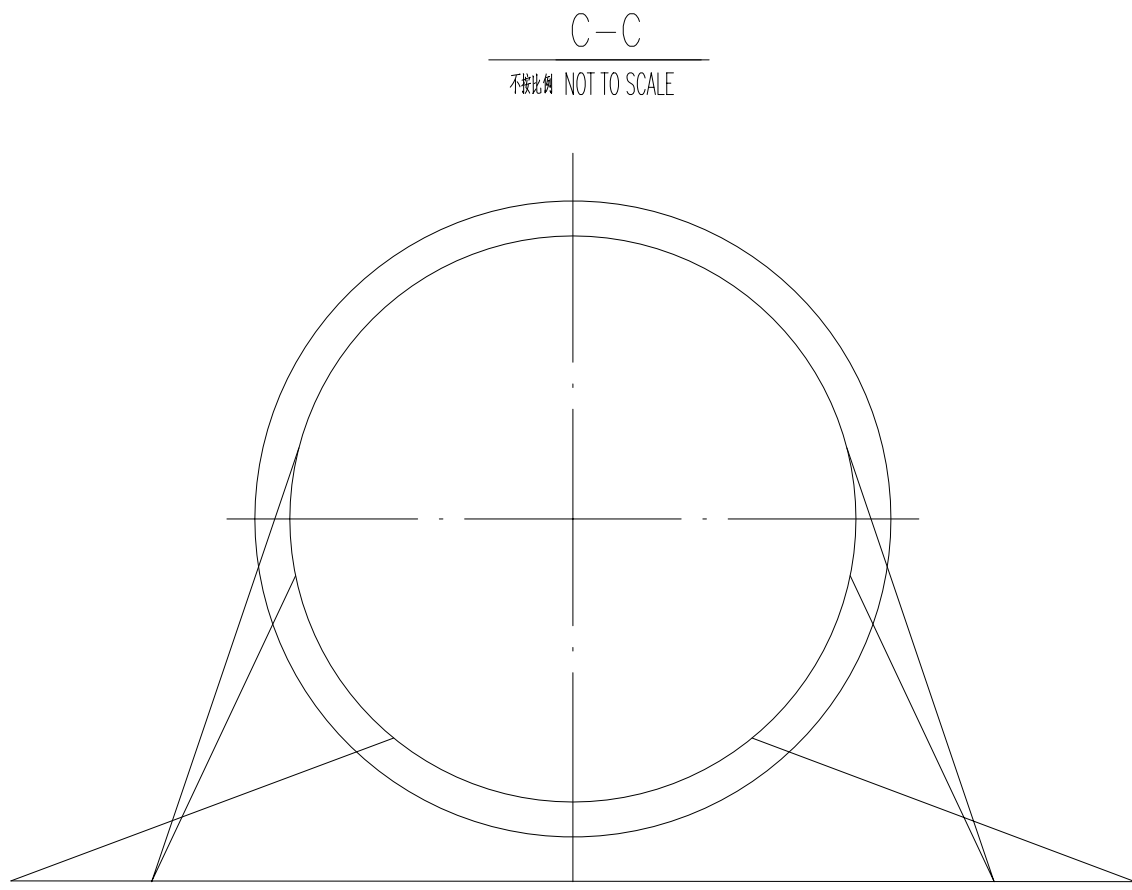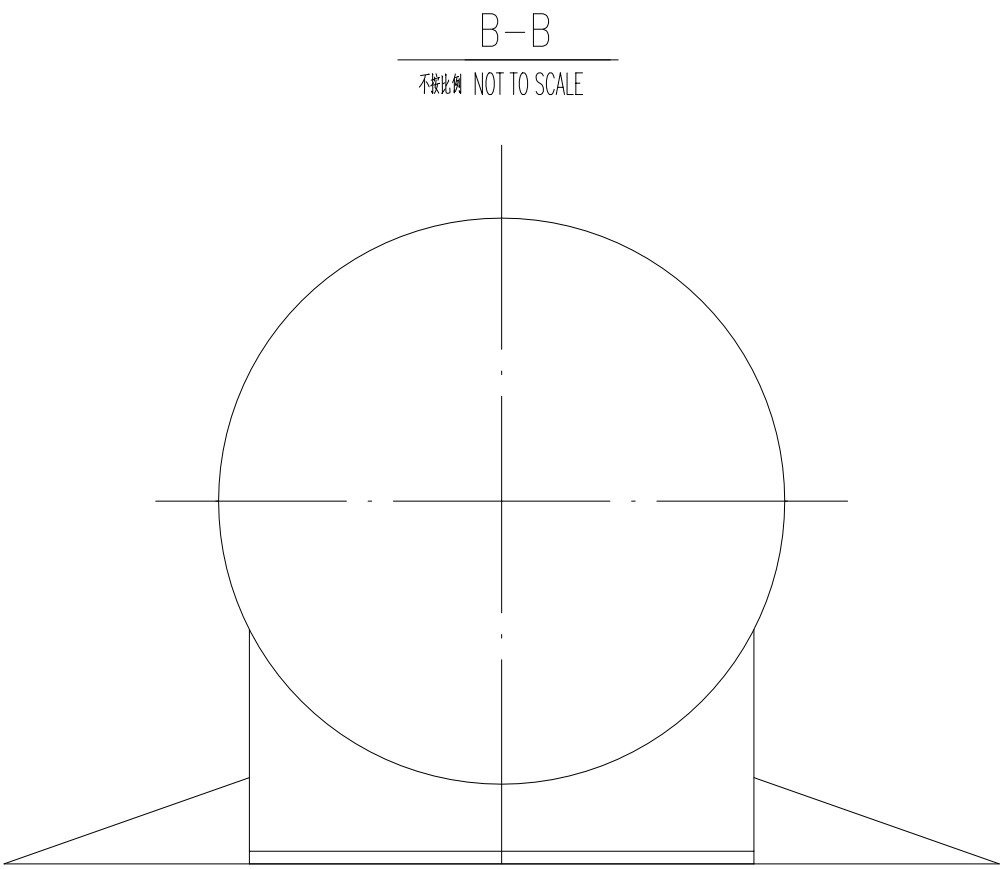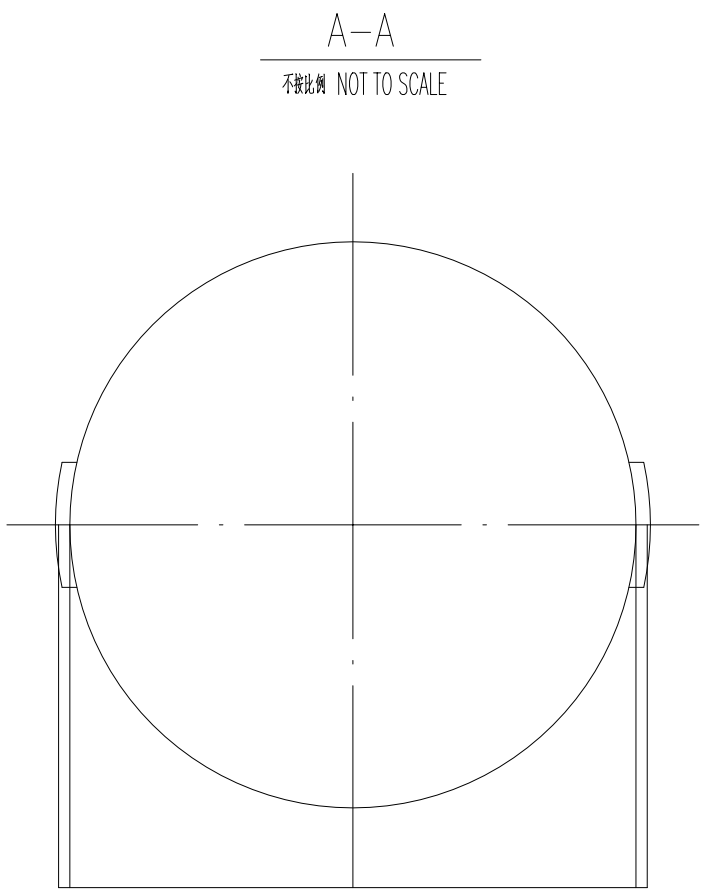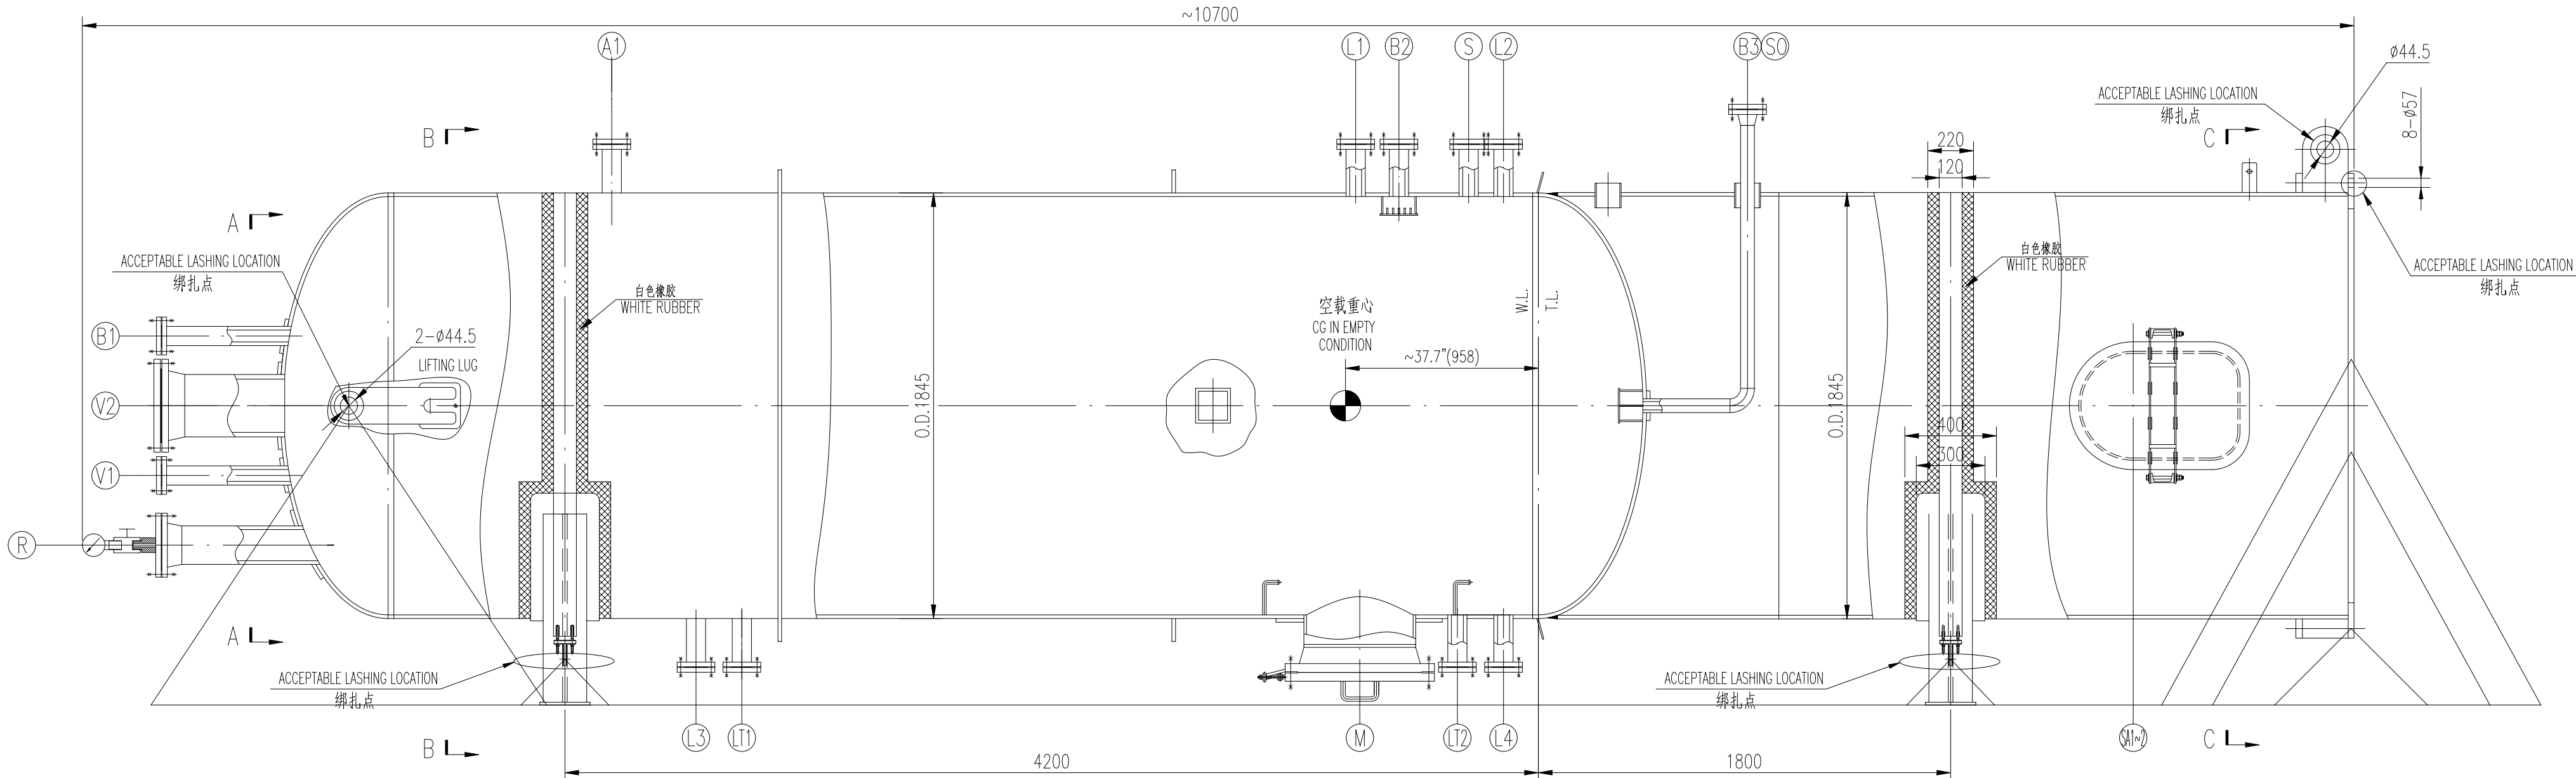

做(通)用件登记
图形输出
底图校对

旧底图总号	Project Name	WORLD ENERGY RENEWABLES PROJECT, PARAMOUNT, CALIFORNIA
底图总号	PROJECT NUMBER OF FLOOR	A8KM
底图总号	PROJECT NUMBER OF AP	EN-20-7119
签字	OPEN TEXT DOCUMENT NUMBER	
日期	PO No.	4505495980
	Tag No.	18-D-350
	VDR CODE	BE04

0	2023.8.16	供审查 FOR APPROVAL	揭雄飞 Jie Xiongfei	戴雪峰 Dai Xuefeng		
版本号 REV. NO.	日期 DATE	说明 DESCRIPTION	设计 DESIGNED	审核 REVIEWED	批准 APPROVED	授权检验师认可 ACCEPTED BY AI
PRODUCTS  Air Products Manufacturing LLC			JIANGLIAN HEAVY INDUSTRY GROUP CO., LTD.			
污油收集罐 GENERAL ARRANGEMENT DRAWING FOR SLOP OIL COLLECTION DRUM 18-D-350			DWG. NO. A2115-R-YS			
WORLD ENERGY RENEWABLES PROJECT, PARAMOUNT, CALIFORNIA			JOB NO.	21-091R		
			SERIAL NO.			
			WEIGHT (kg)	542		
			SCALE			
			SHT. NO. 2	TOTAL 2		

