

PROJECT - WORPAR

ITEM NBR - 603.1-A-W503AC.1-A-W503AC.2-A

W503E1.2-A-W503E2.2-A-W503E3.2-A

622.1-A-622.2-A-W503B.1-A-W503B.2-A

W503W.1-A-W503W.2-A

TYPE - ASSY

eB NBR - 100224224.000

DATE - 03.02.2022

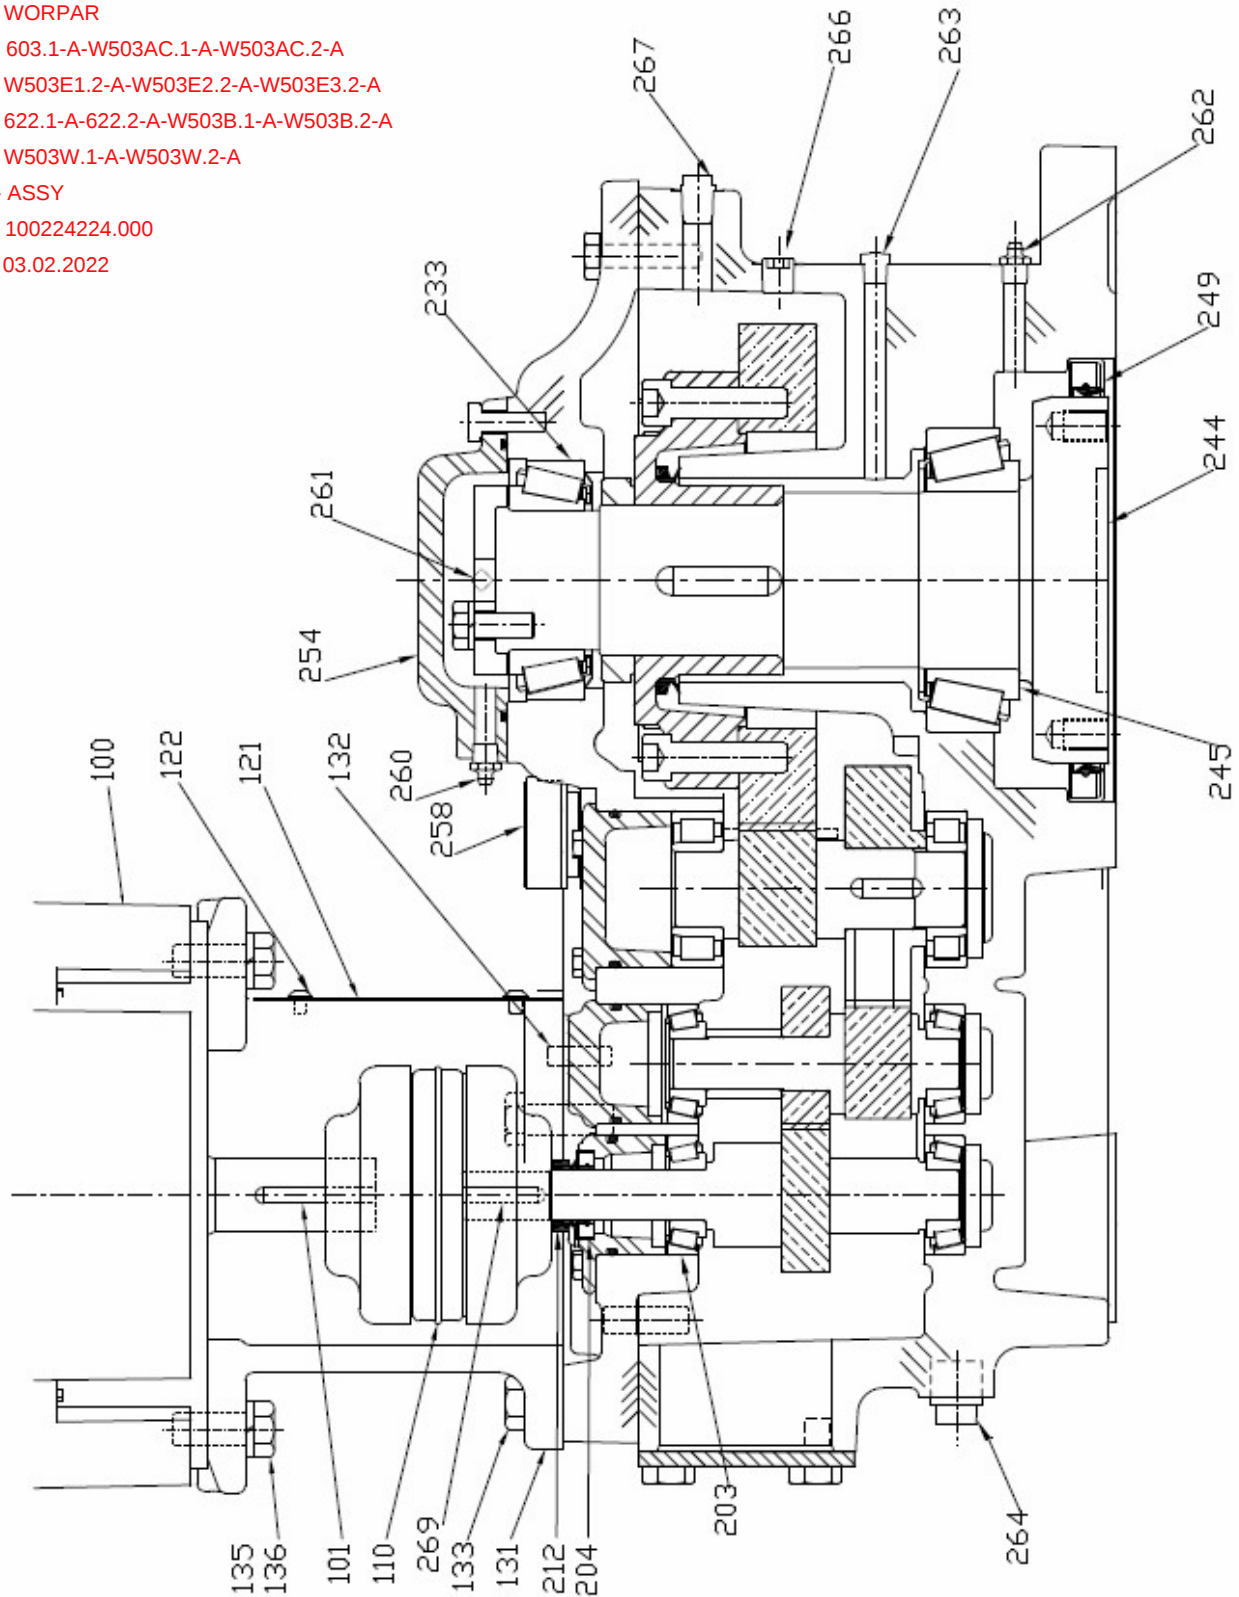


Figure 28. Model 20 GT Triple Reduction Gear Drive