
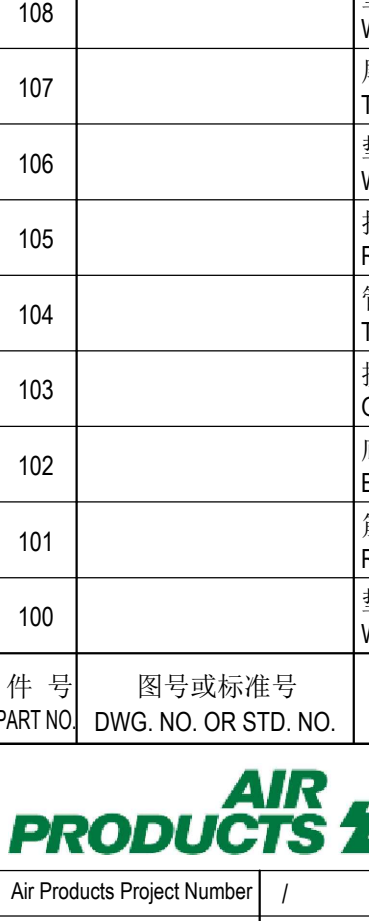
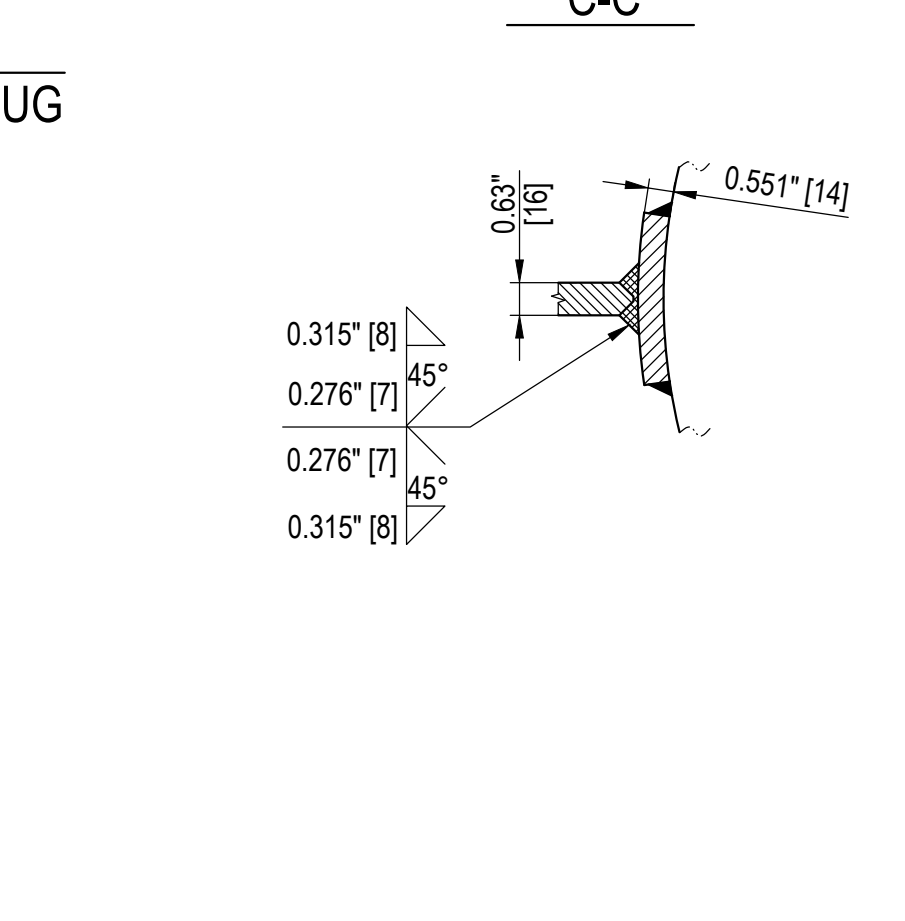
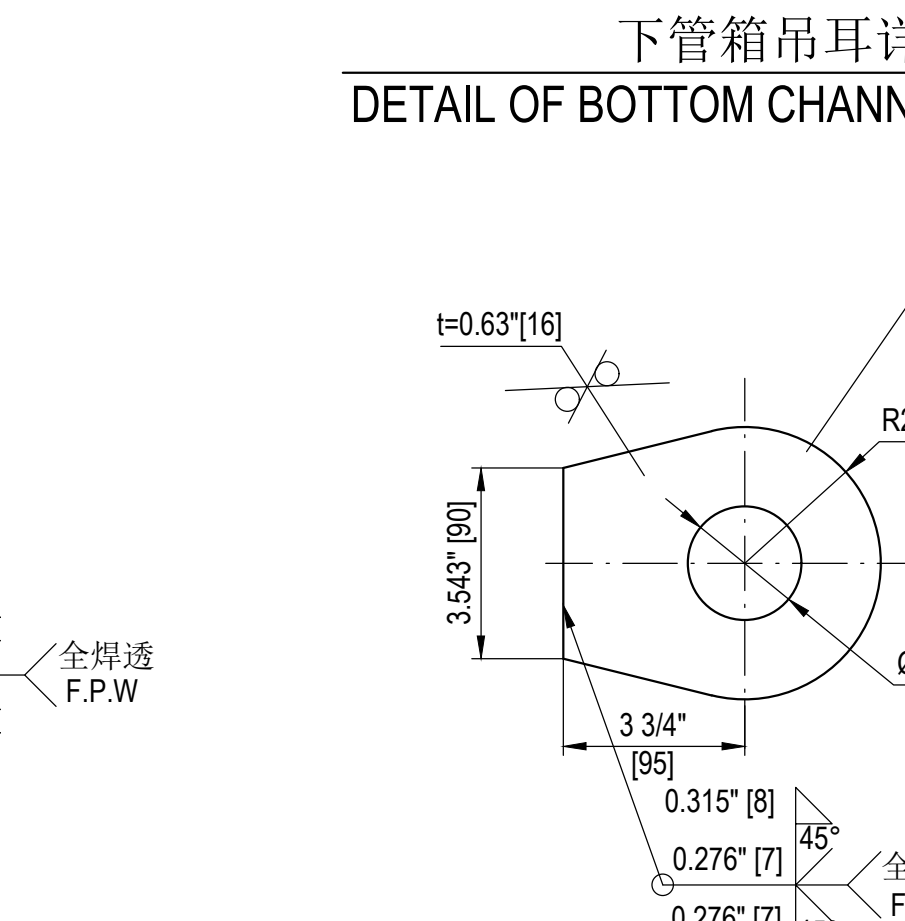
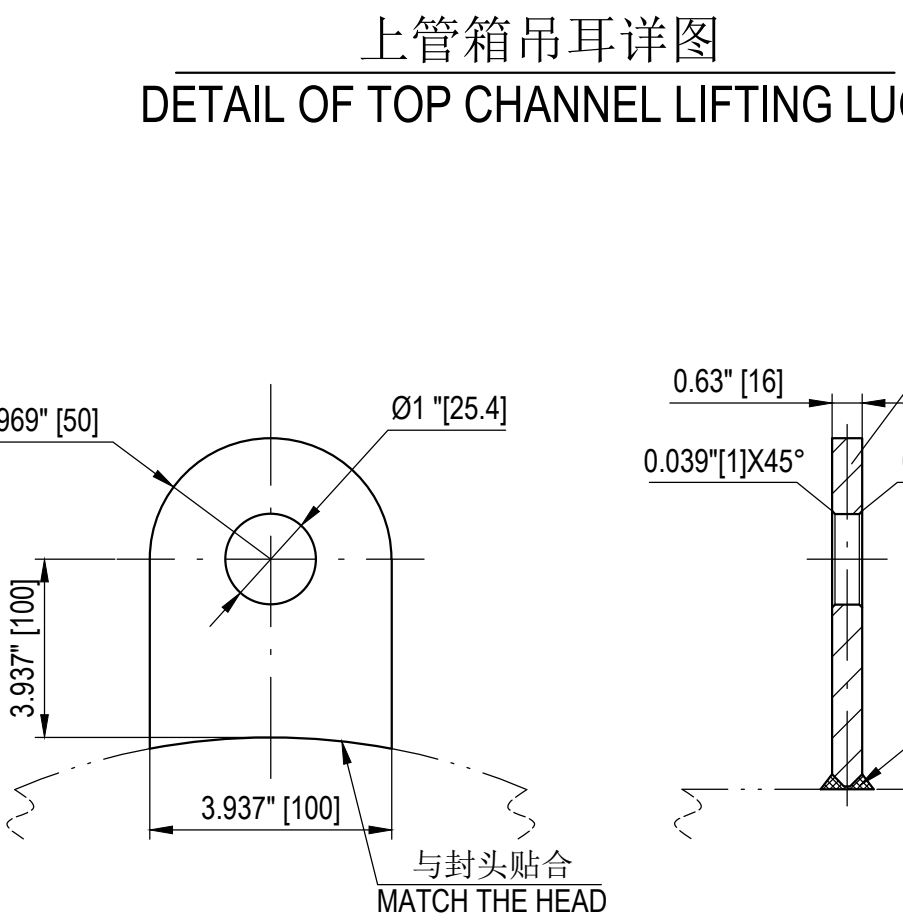
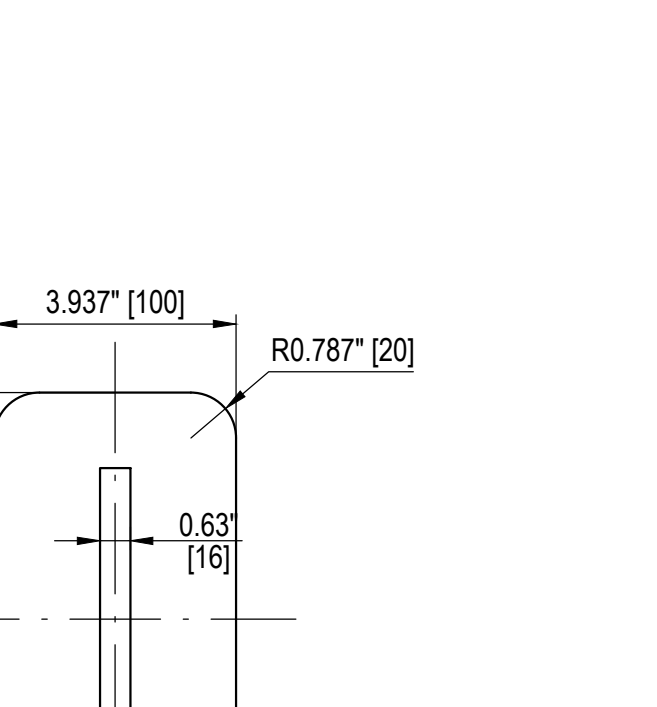
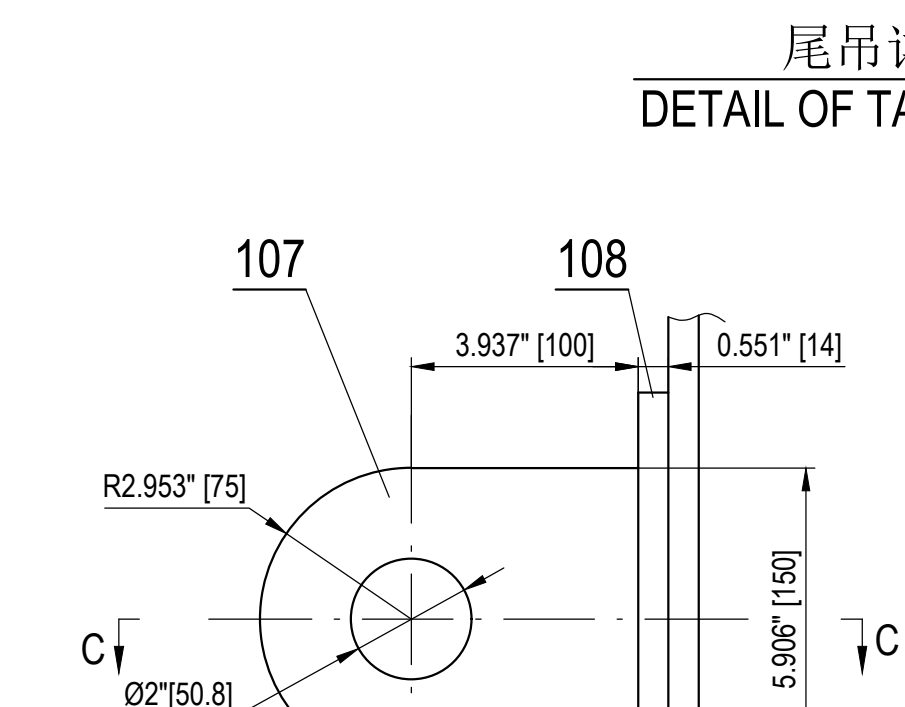
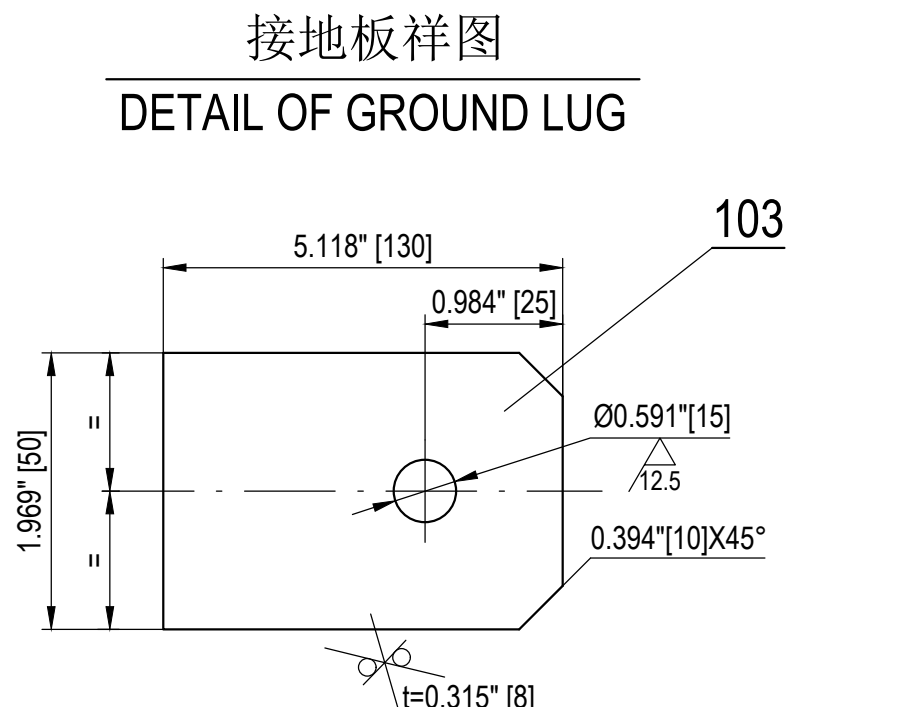
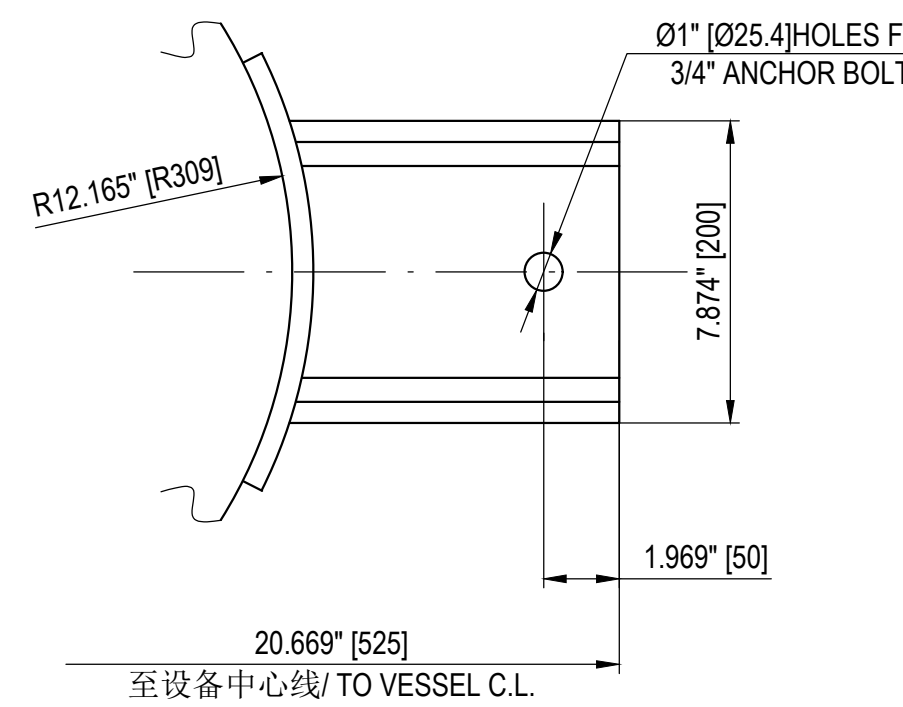
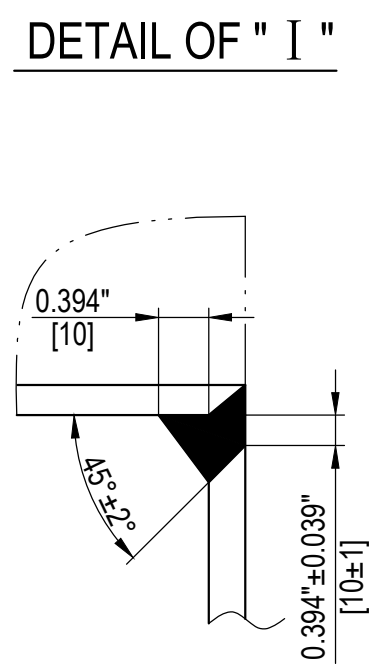
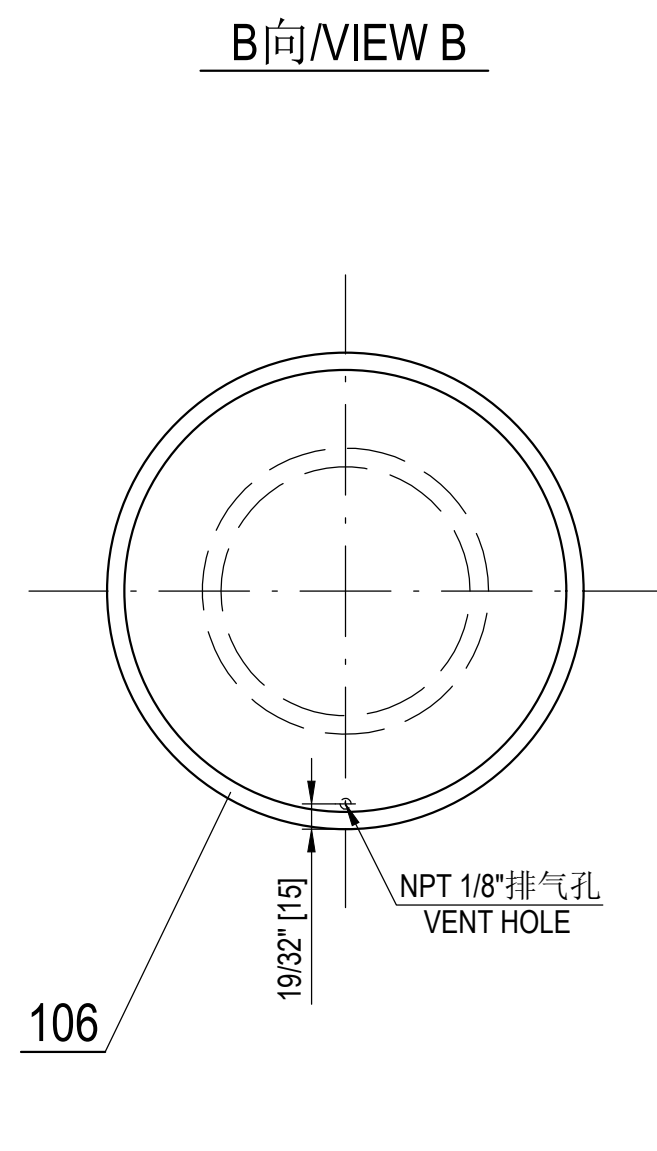
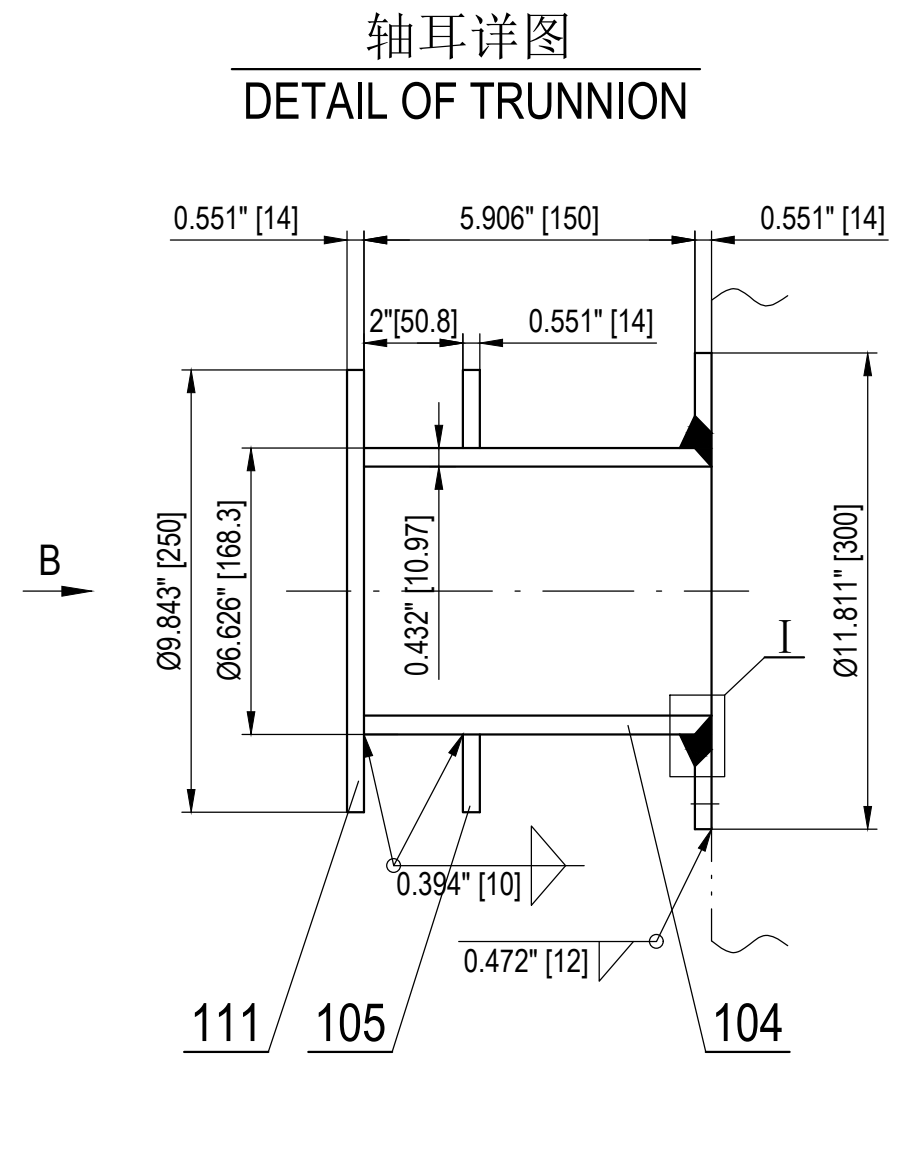
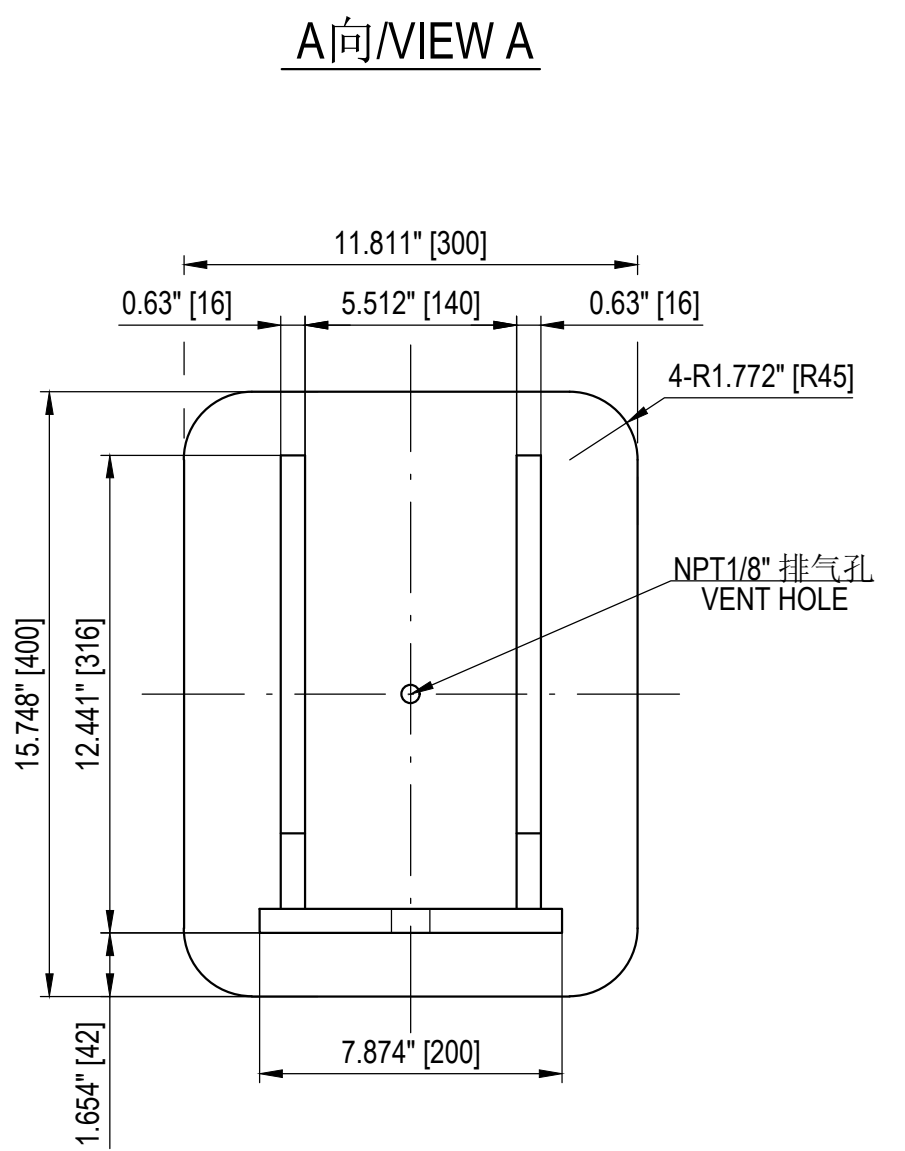


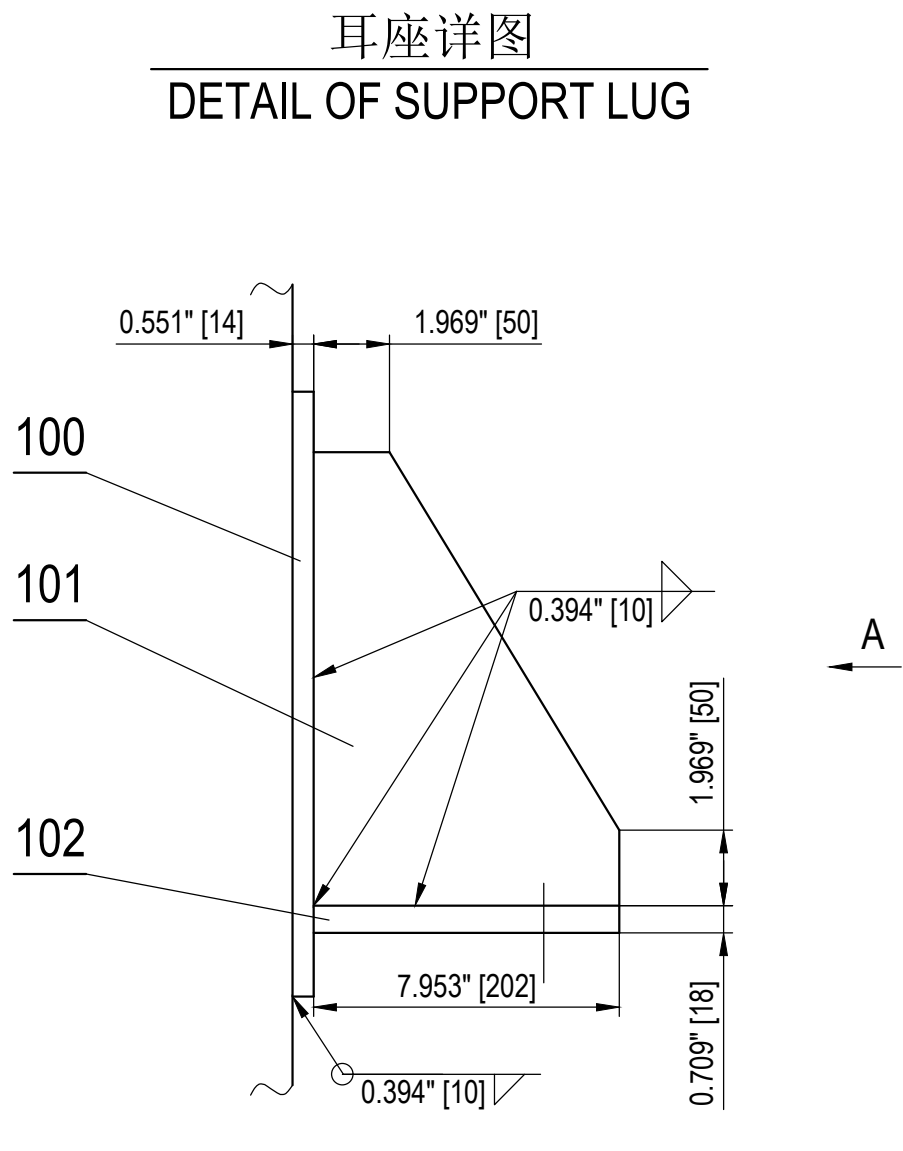

TOTAL : 173 kg						
111	端板 t=14 END PLATE	2	SA-516 Gr.70	5.4	10.8	
110	吊耳板 t=16 LUG	2	SA-516 Gr.70N HIC	1.8	3.6	
109	吊耳板 t=16 LUG	2	SA-516 Gr.70N HIC	1.6	3.2	
108	垫板 t=14 WEAR PLATE	1	SA-516 Gr.70N		2.6	
107	尾耳 t=16 TAILING LUG	1	SA-516 Gr.70		3.2	
106	垫板 t=14 WEAR PLATE	2	SA-516 Gr.70N	5.3	10.6	
105	挡环 RETAINING RING	2	SA-516 Gr.70	3.0	6.0	
104	管轴 Ø168.3x10.97 TRUNNION	2	SA-106 Gr.B	7.7	15.4	
103	接地板 t=8 GROUND LUG	2	SA-240 304	0.2	0.4	
102	底板 t=18 BASE PLATE	4	SA-516 Gr.70	6.0	24.0	
101	筋板 t=16 RIB PLATE	8	SA-516 Gr.70	5.0	40.0	
100	垫板 t=14 WEAR PLATE	4	SA-516 Gr.70N	13.2	52.8	
件 号 PART NO.	图号或标准号 DWG. NO. OR STD. NO.	名 称 DESIGNATION	数量 QTY.	材 料 MATERIAL	单EACH 重量(kg) WEIGHT	备 注 REMARKS

AIR PRODUCTS		worldenergy		FLUOR®	
Air Products Project Number		Fluor Project Number		A8KM	
Project Name		World Energy Renewables Project		RFQ No.	
Purchase Order Number		PO/Contract No		/	
Air Products Open Text document number		EN207122-WUXI-9V3-00167		Project Area	
Client		WORLD ENERGY PARAMOUNT		Client Doc No:	
05	供批准/ ISSUED FOR APPROVAL	Tingting Wen	Chengqian Yuan	Hu Yang	23-Jun-23
04	供批准/ ISSUED FOR APPROVAL	Tingting Wen	Chengqian Yuan	Hu Yang	06-May-23
03	供批准/ ISSUED FOR APPROVAL	Tingting Wen	Chengqian Yuan	Hu Yang	01-Mar-23
02	供批准/ ISSUED FOR APPROVAL	Tingting Wen	Chengqian Yuan	Hu Yang	12-Dec-22
01	供批准/ ISSUED FOR APPROVAL	Tingting Wen	Chengqian Yuan	Hu Yang	8-Oct-22
00	供批准/ ISSUED FOR APPROVAL	Tingting Wen	Chengqian Yuan	Hu Yang	25-Jun-22
版次/ REV	版次说明/DESCRIPTION	设计/ PREPARED	审核/ REVIEWED	批准/ APPROVED	日期/ DATE
本图纸版权为无锡化工装备股份有限公司财产,未经本公司许可不得转让或复制给第三方。 The copyright of this drawing is the property of China Wuxi Chemical Equipment Co.,Ltd.(WCE),unauthorized disclosure or duplication to the third party is not permitted.					
WCE 无锡化工装备股份有限公司 WUXI CHEMICAL EQUIPMENT CO.,LTD.		设计项目 DESIGN ITEM 设计阶段 DESIGN PHASE		World Energy Renewables Project 详细设计 Detail Design	
设 计 PREPARED		Acid Gas Stripper Reboiler		设备位号 ITEM NO.	18-X-250
审 核 REVIEWED		SADDLE AND LIFTING LUG DETAIL DRAWING		图 号 DWG. NO.	WXCE6824-04
批 准 APPROVED		比 例: SCALE 1:6		第 1 页 共 1 页 PAGE 1 OF 1	