



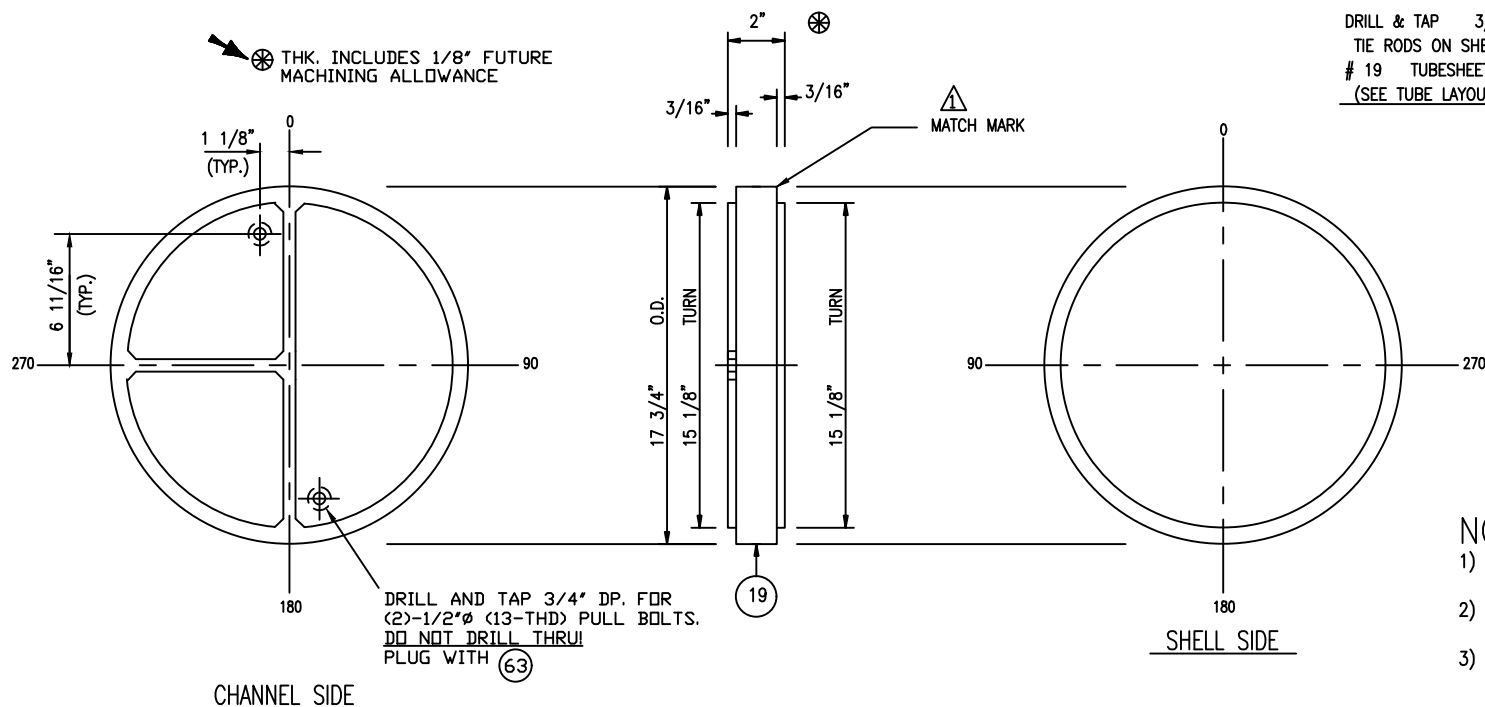

NOTES:

- 1) MACHINE ALL SURFACES TO 250 RMS EXCEPT GASKET FACES TO BE 125 RMS.
- 2) ALL PASS PLATE GROOVE WIDTHS TO BE 1/2" WIDE.
- 3) ALL PASS PLATE GROOVE JUNCTIONS TO BE NOTCHED 3/8" AT 45 Deg.

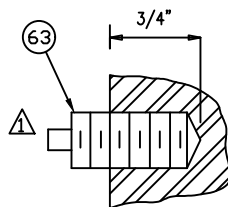

- (65) PULLBOLT SQUARE HEAD PLUG DETAIL
EYE BOLT REQUIRED (TO SHIP LOOSE W/ EXCHANGER)

SEE DWG. -4A FOR SEAL WELD
& TUBE HOLE GROOVING DETAIL

PROJECT NAME: WORLD ENERGY RENEWABLES PROJECT
EQUIPMENT OWNER: AIR PRODUCTS MANUFACTURING LLC
SERVICE: STRIPPER FEED / DEBUTANIZER BOTTOMS EXCHANGER
LOCATION: WORLD ENERGY, PARAMOUNT, CA. USA
PRODUCT: STRIPPER FEED / DEBUTANIZER BOTTOMS EXCHANGER
ITEM NO.: 18-X-372A
AIR PRODUCTS P.O. NO.: 4505600057 / A8KM-4-402-PO-2
AP PROJECT NO: EN-20-7120
VDR CODE NO.: BE04
SERIAL NO.: S21-13258-9
ENGINEER: EG
CUSTOMER / CLIENT: WORLD ENERGY PARAMOUNT

			TUBESHEET DETAILS			
			DWN. BY B.W.		Fabsco SHELL & TUBE, LLC	
			DATE 5/23/22			
			CKD. BY DiCarlo			
△	8/2/2022	REV./CUST. COMMENTS	GO/DD	DWG.NO.	S21-13258-9-4	REV. 1
NO.	DATE	REVISIONS				

Fabsco
SHELL & TUBE, LLC