


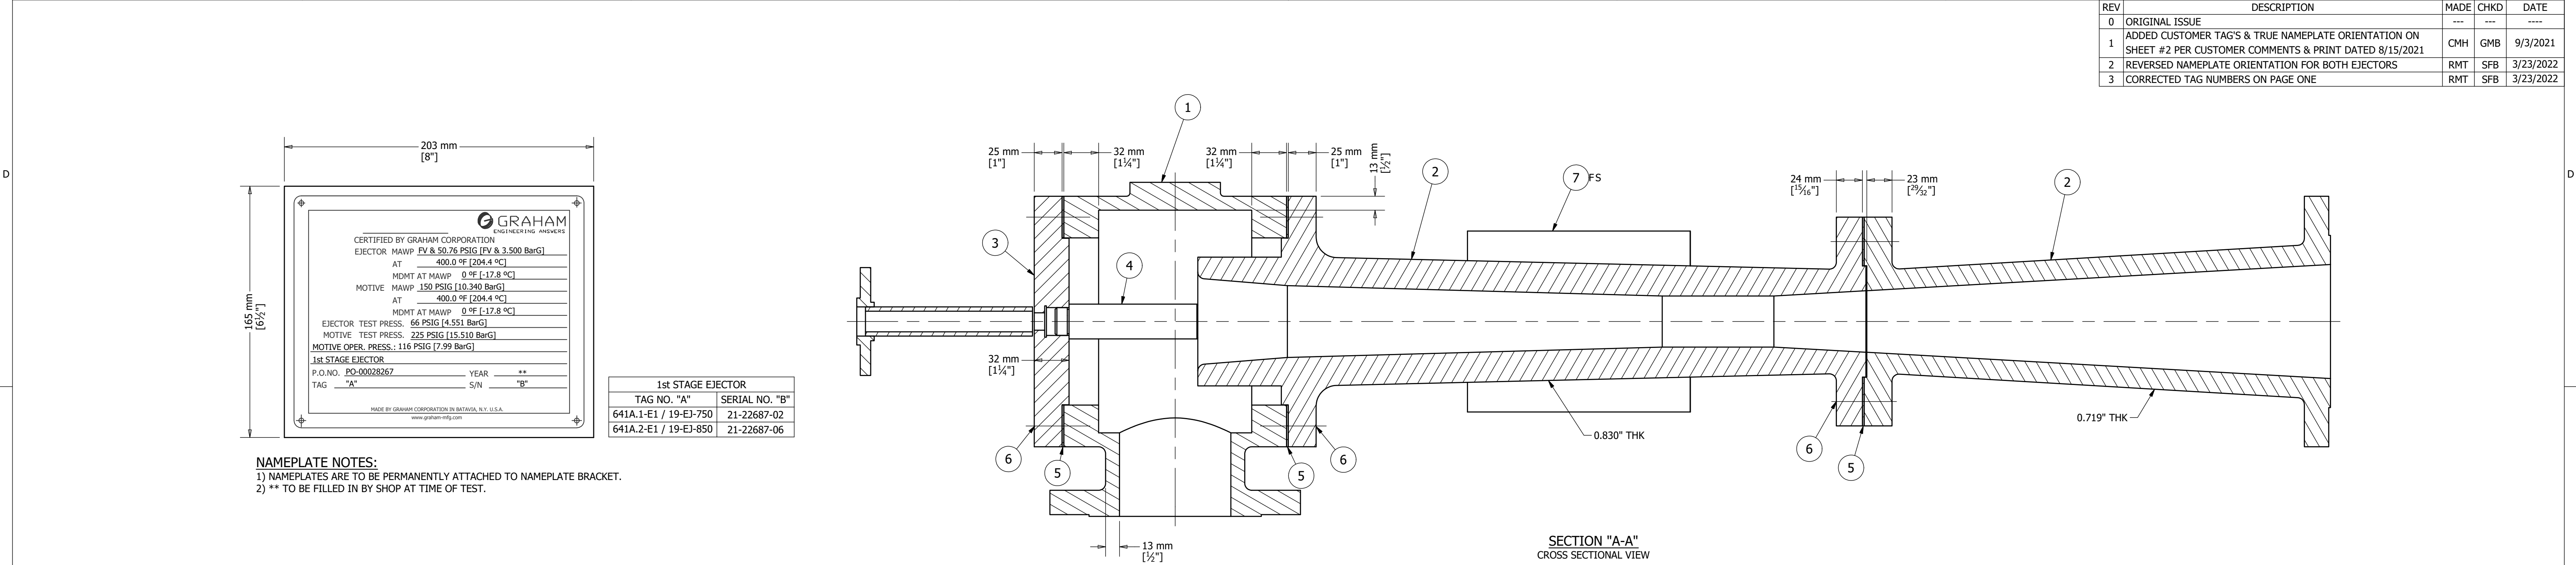
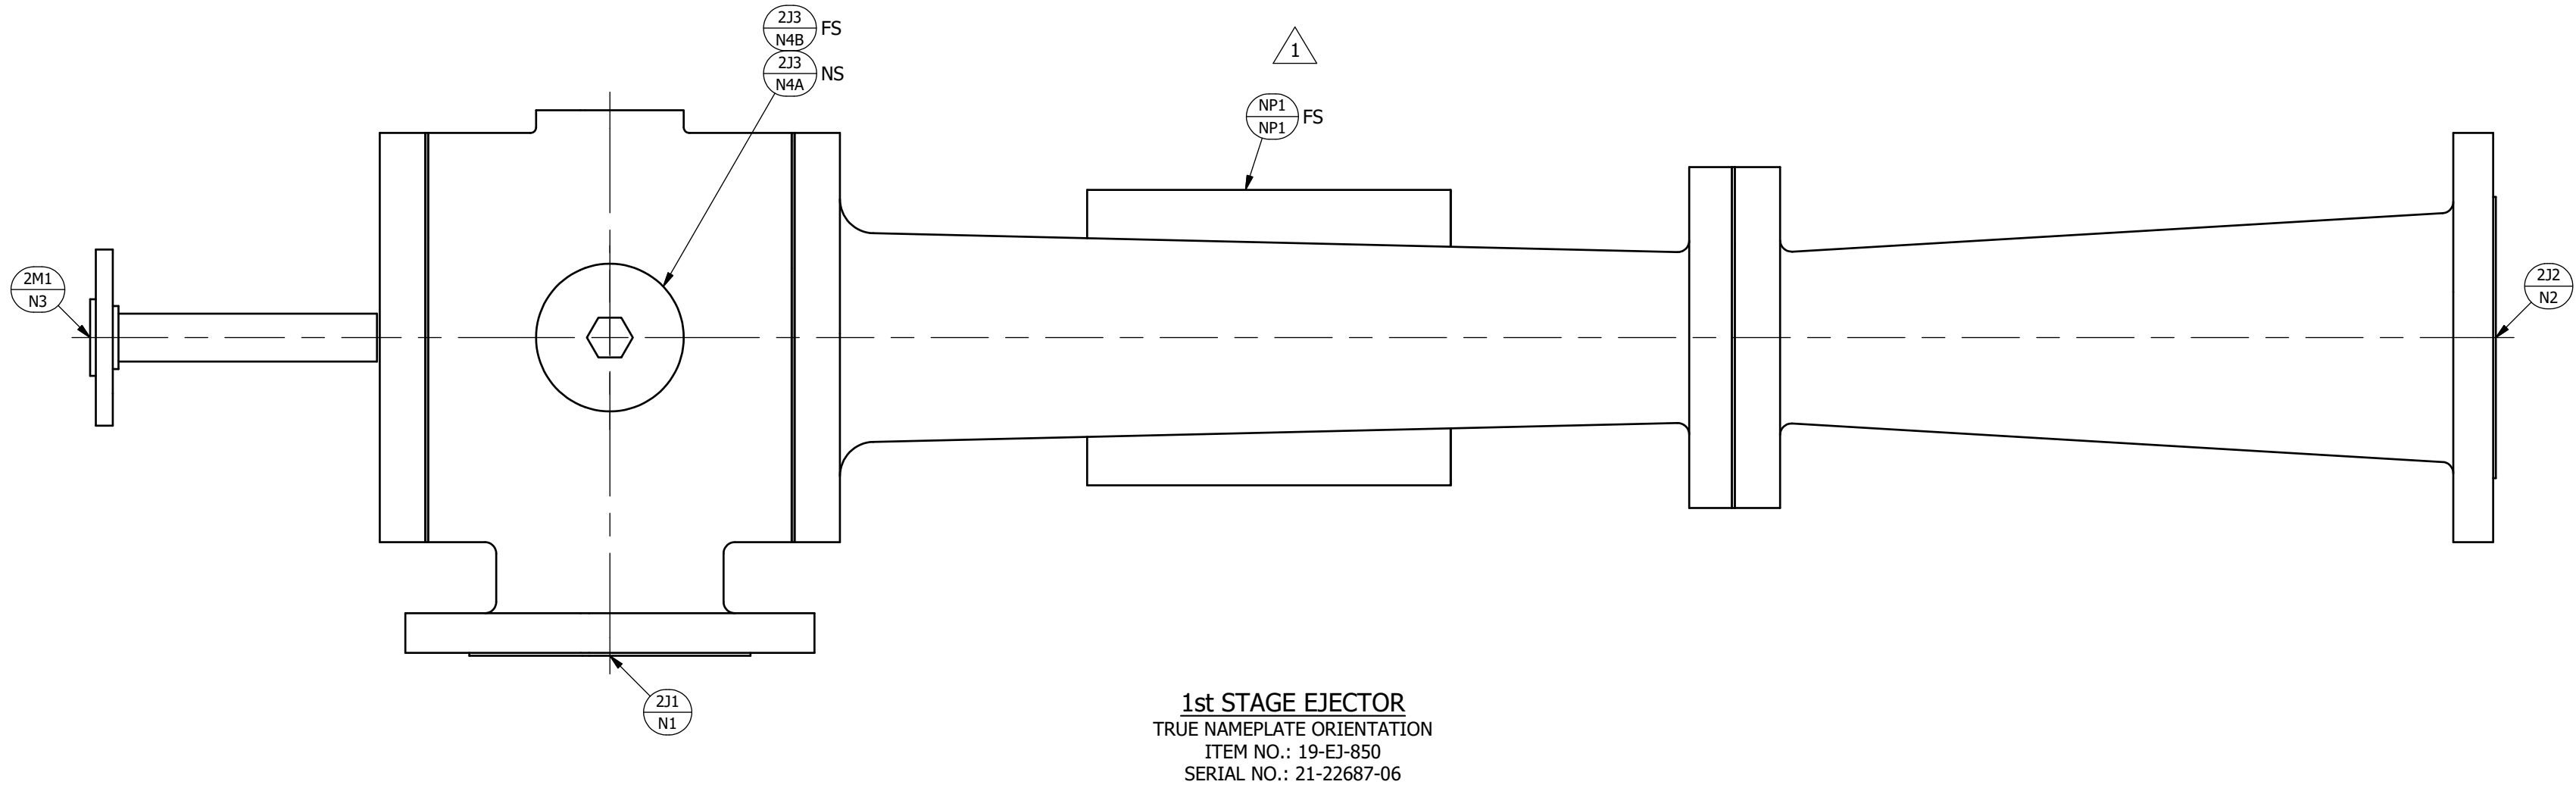
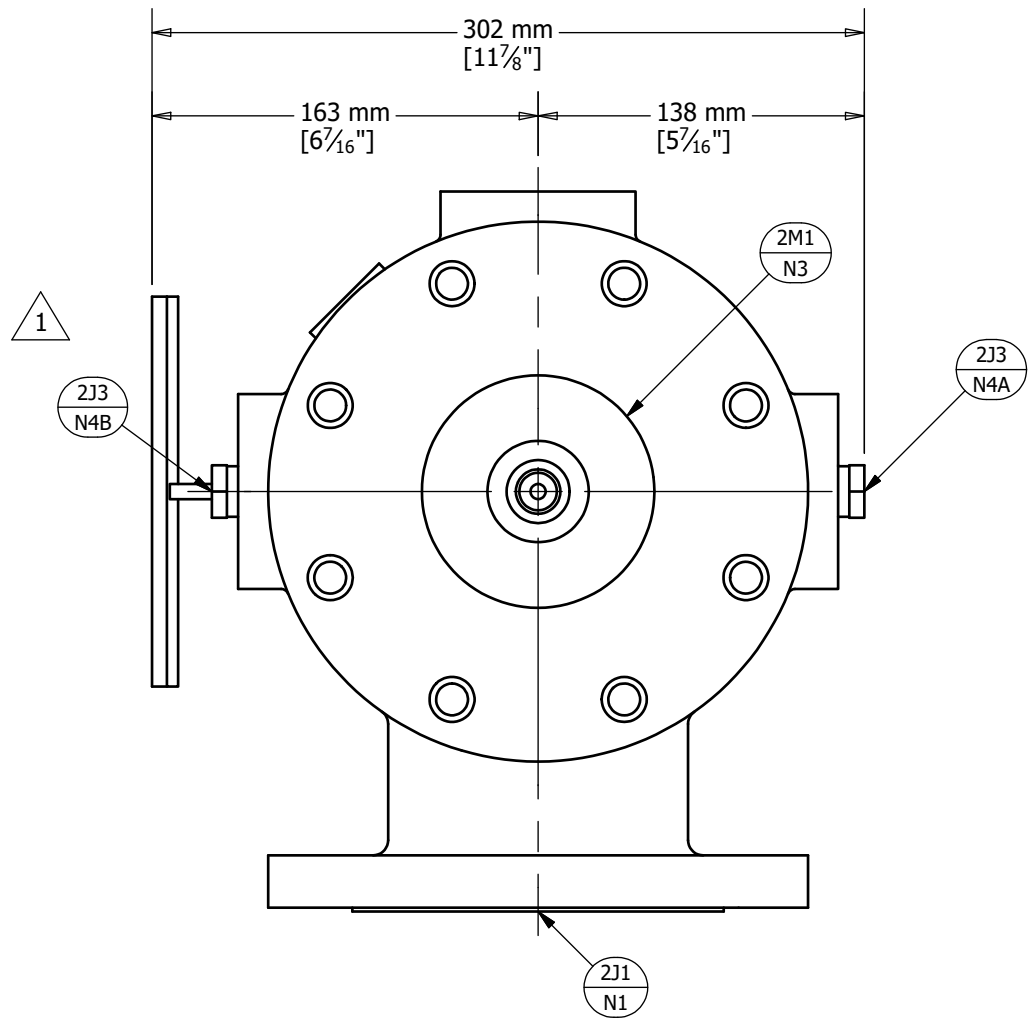


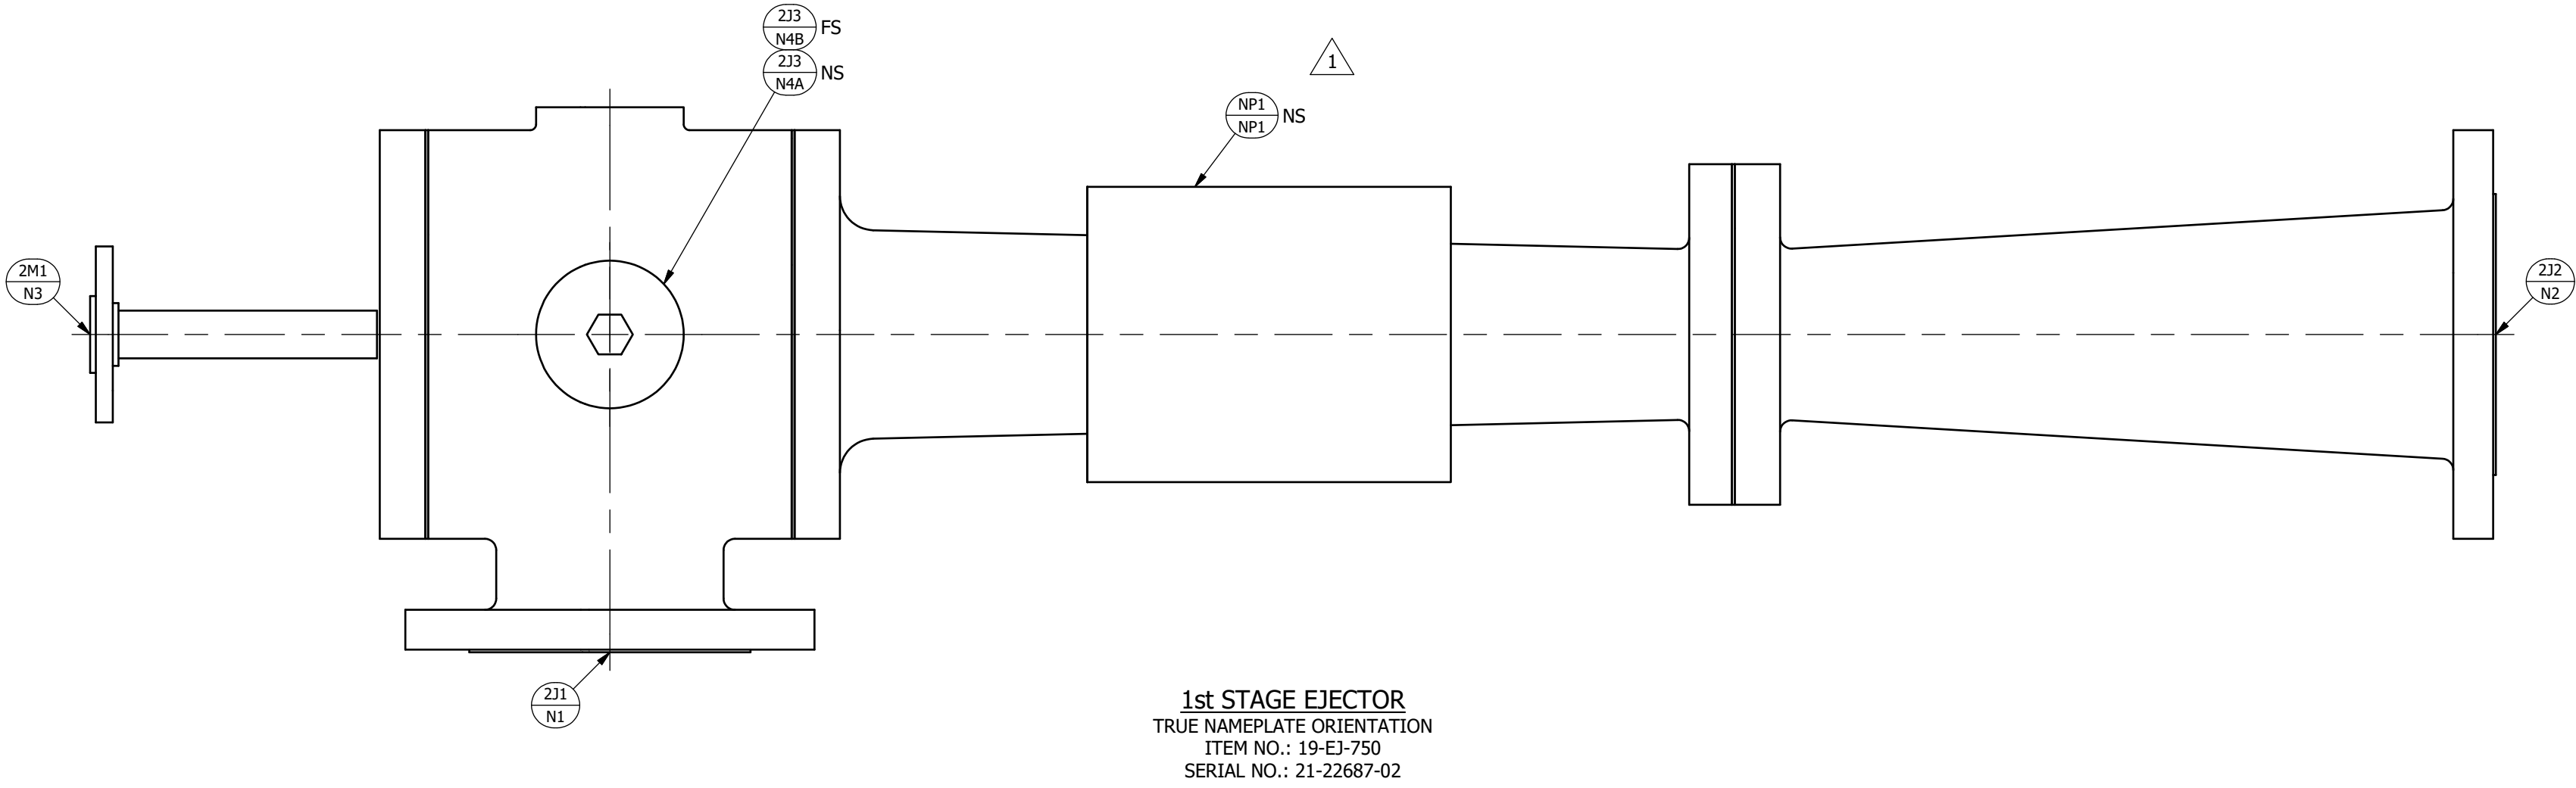

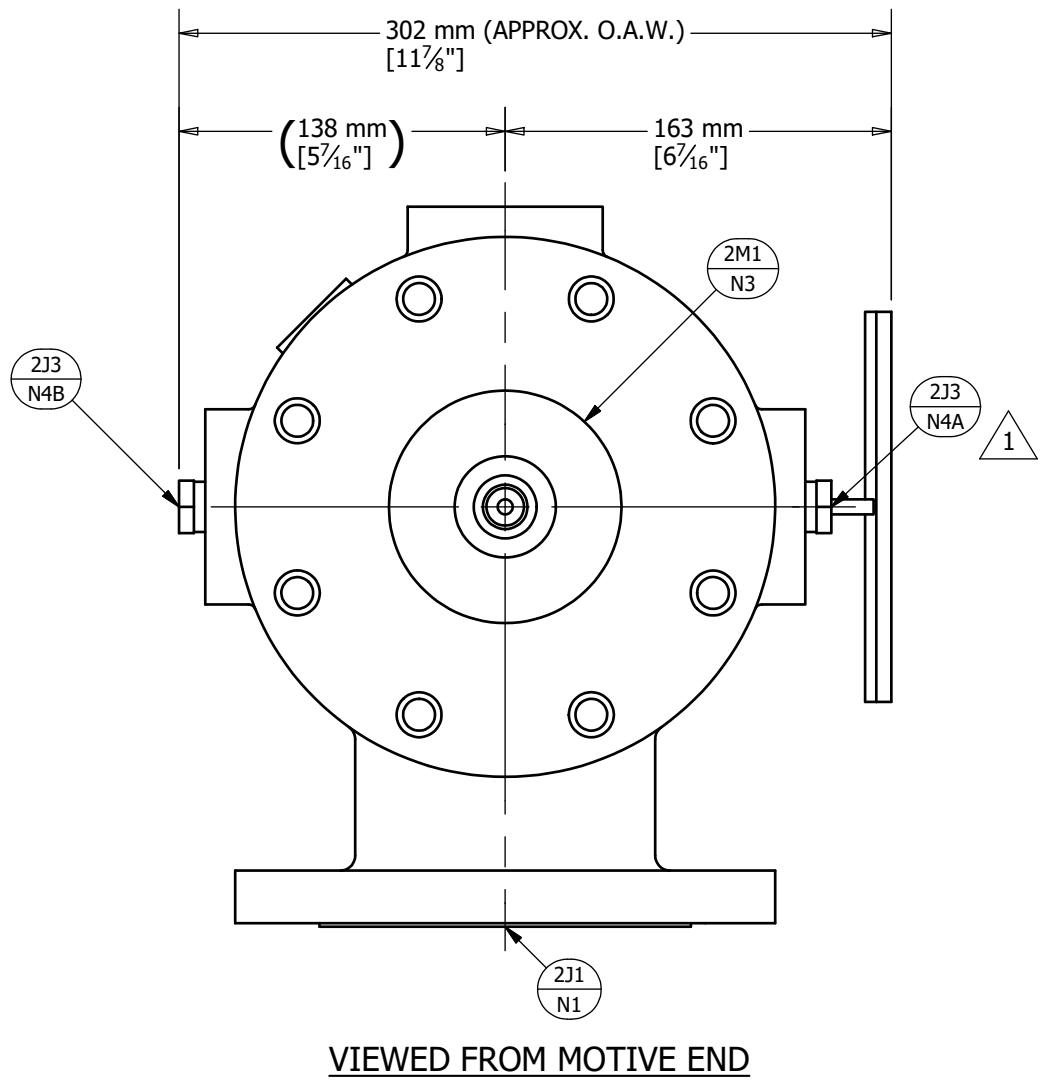

SUBJECT TO ANY EXISTING RIGHTS OF THIRD PARTIES, THIS DOCUMENT AND THE INFORMATION THEREIN IS THE PROPERTY OF GRAHAM CORP. AND MUST NOT BE COPIED, IN WHOLE OR IN PART, OR USED FOR MANUFACTURE OR OTHERWISE DISCLOSED WITHOUT THE PRIOR WRITTEN CONSENT OF GRAHAM. COPYRIGHT GRAHAM CORPORATION, BATAVIA, N.Y.

 **GRAHAM CORPORATION**  
20 FLORENCE AVE. BATAVIA, NEW YORK

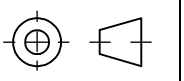

1st STAGE EJECTOR  
GENERAL ARRANGEMENT & CROSS SECTIONAL DRAWING

|          |     |        |              |          |            |       |        |
|----------|-----|--------|--------------|----------|------------|-------|--------|
| DESIGN:  | GMB | SIZE   | D            | DWG. NO. | 70945-0200 | REV   | 3      |
| DRAWN:   | RMT | SCALE: | DO NOT SCALE | DATE     | 6/15/2021  | SHEET | 2 of 2 |
| CHECKED: | LRE |        |              |          |            |       |        |