
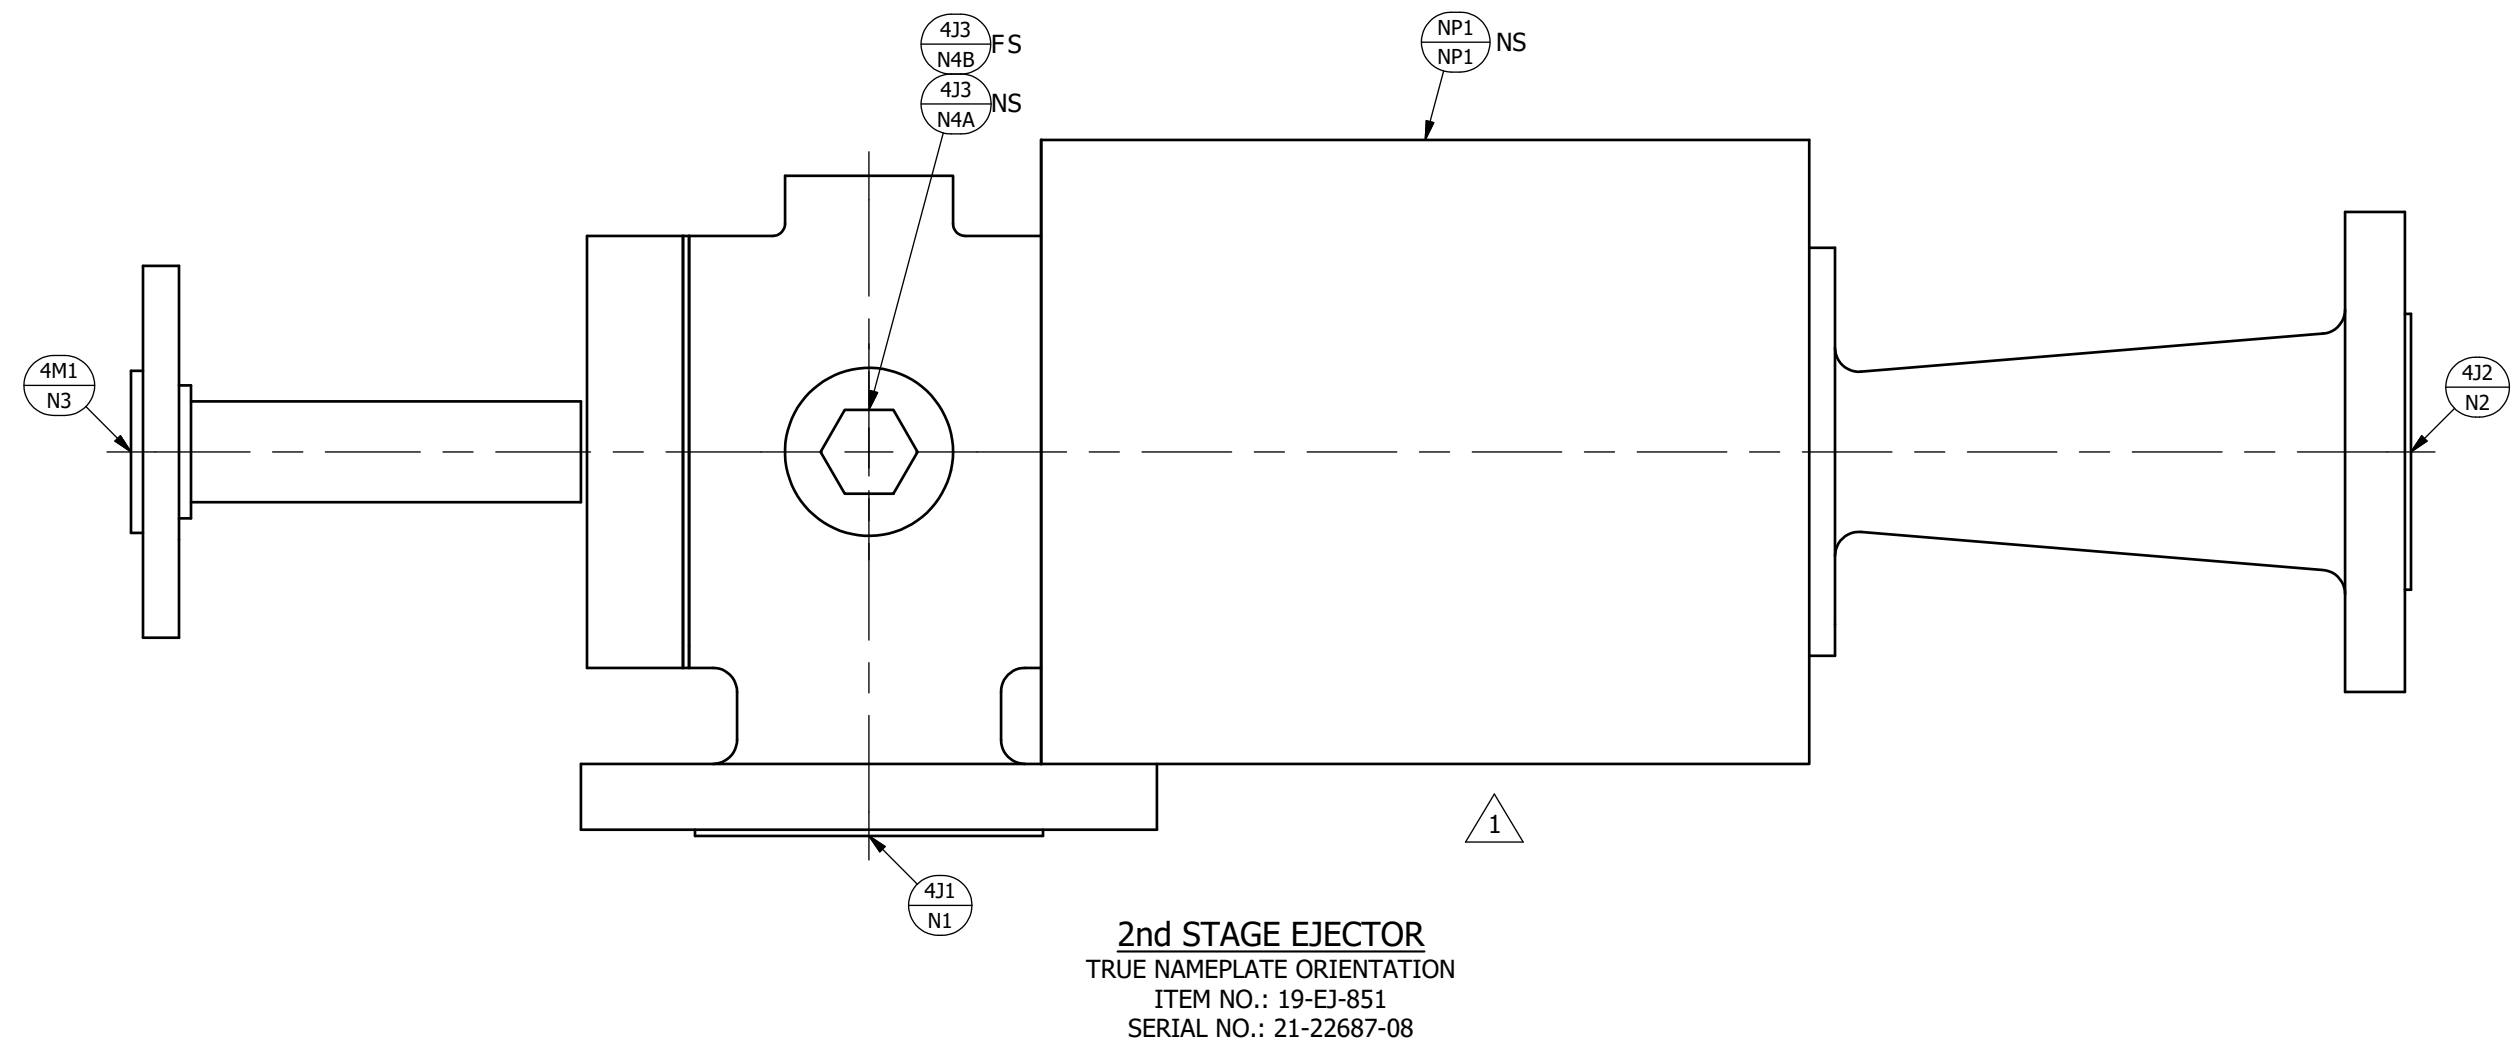
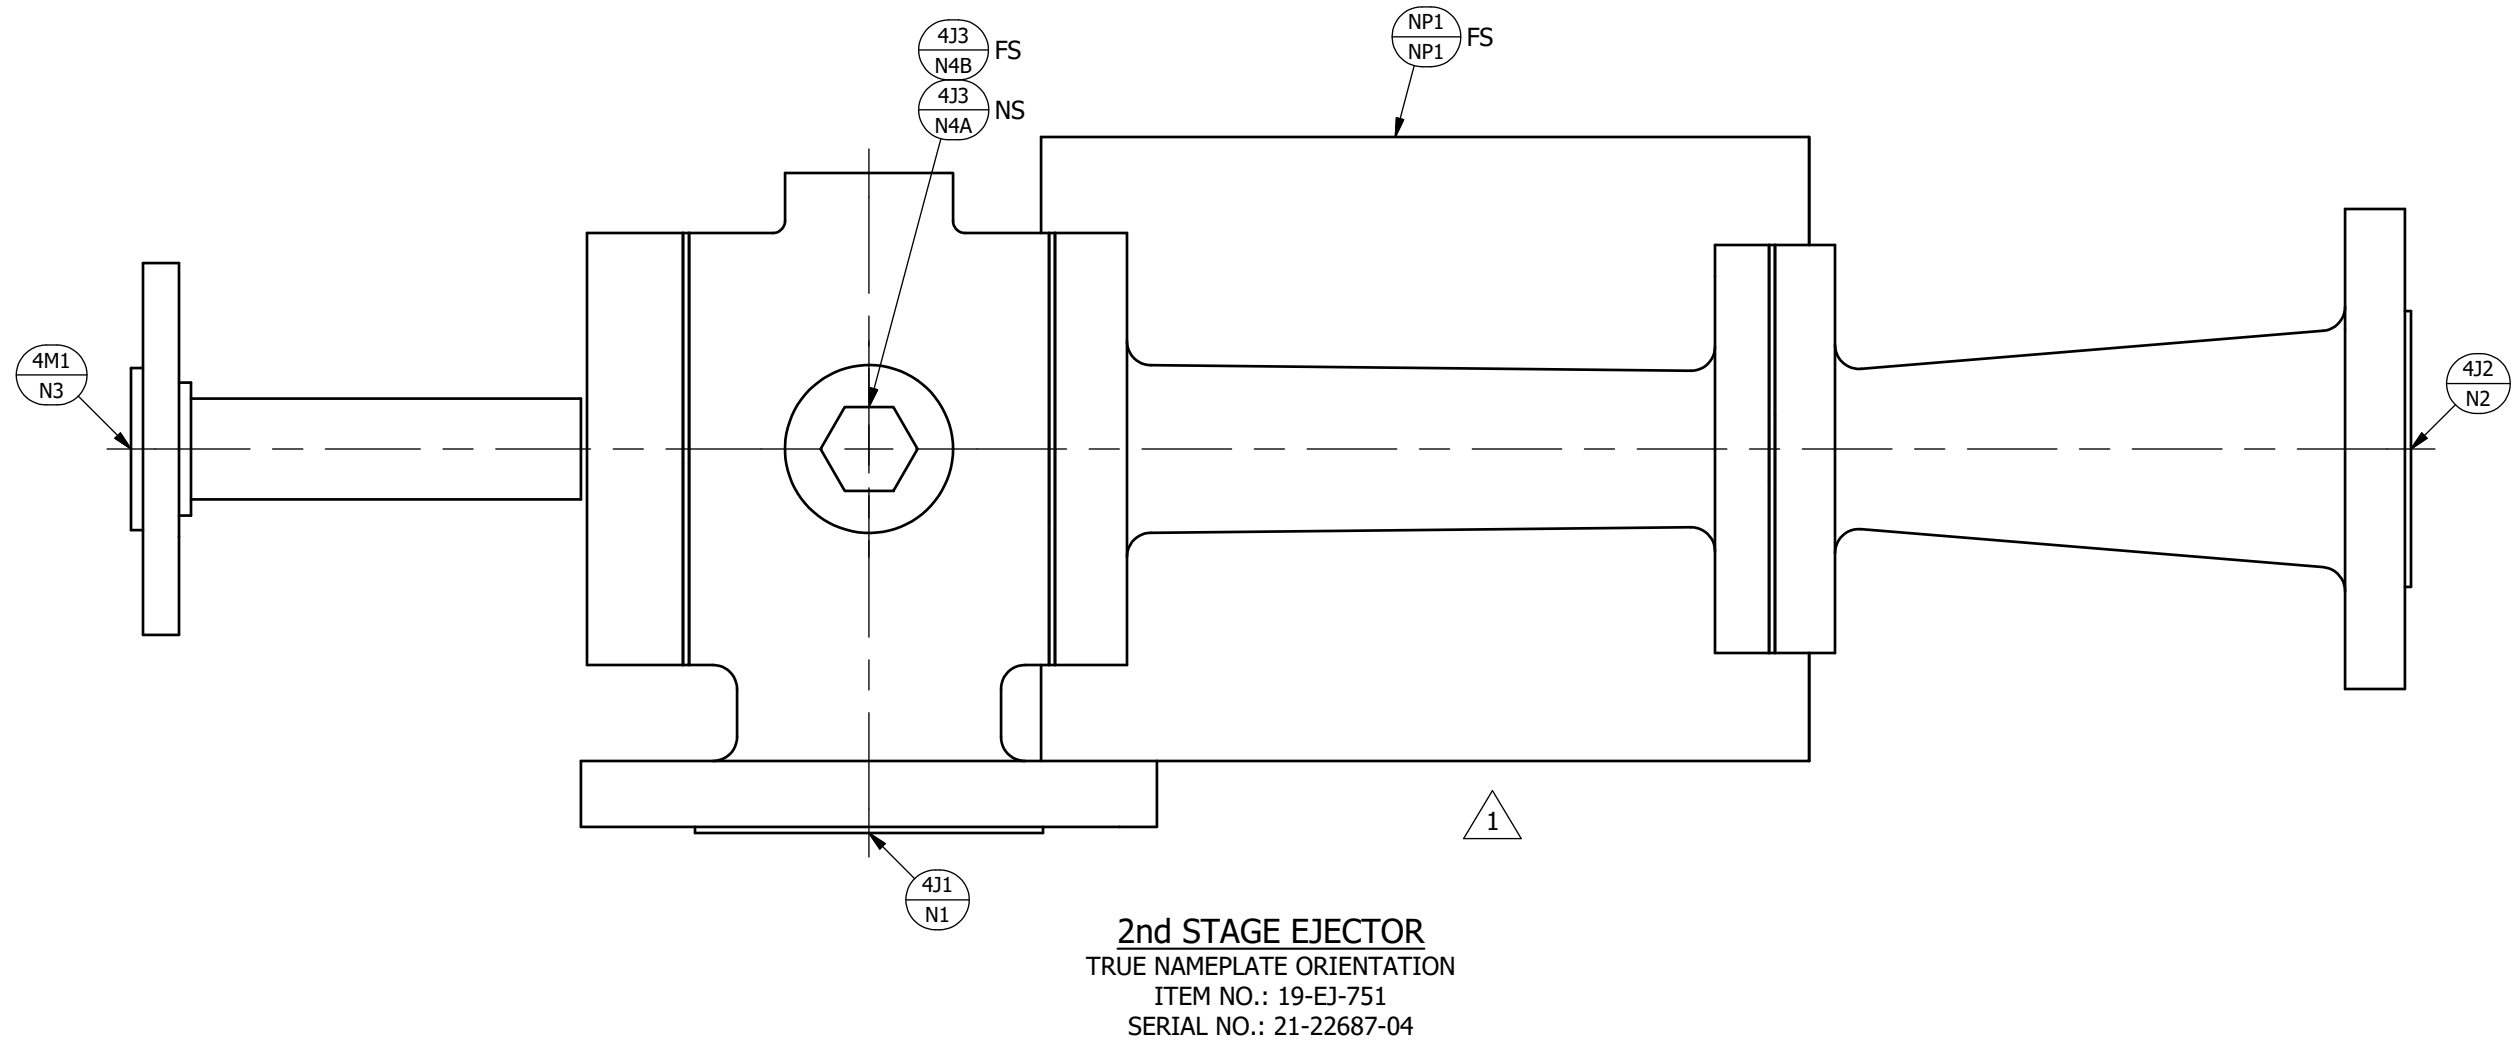
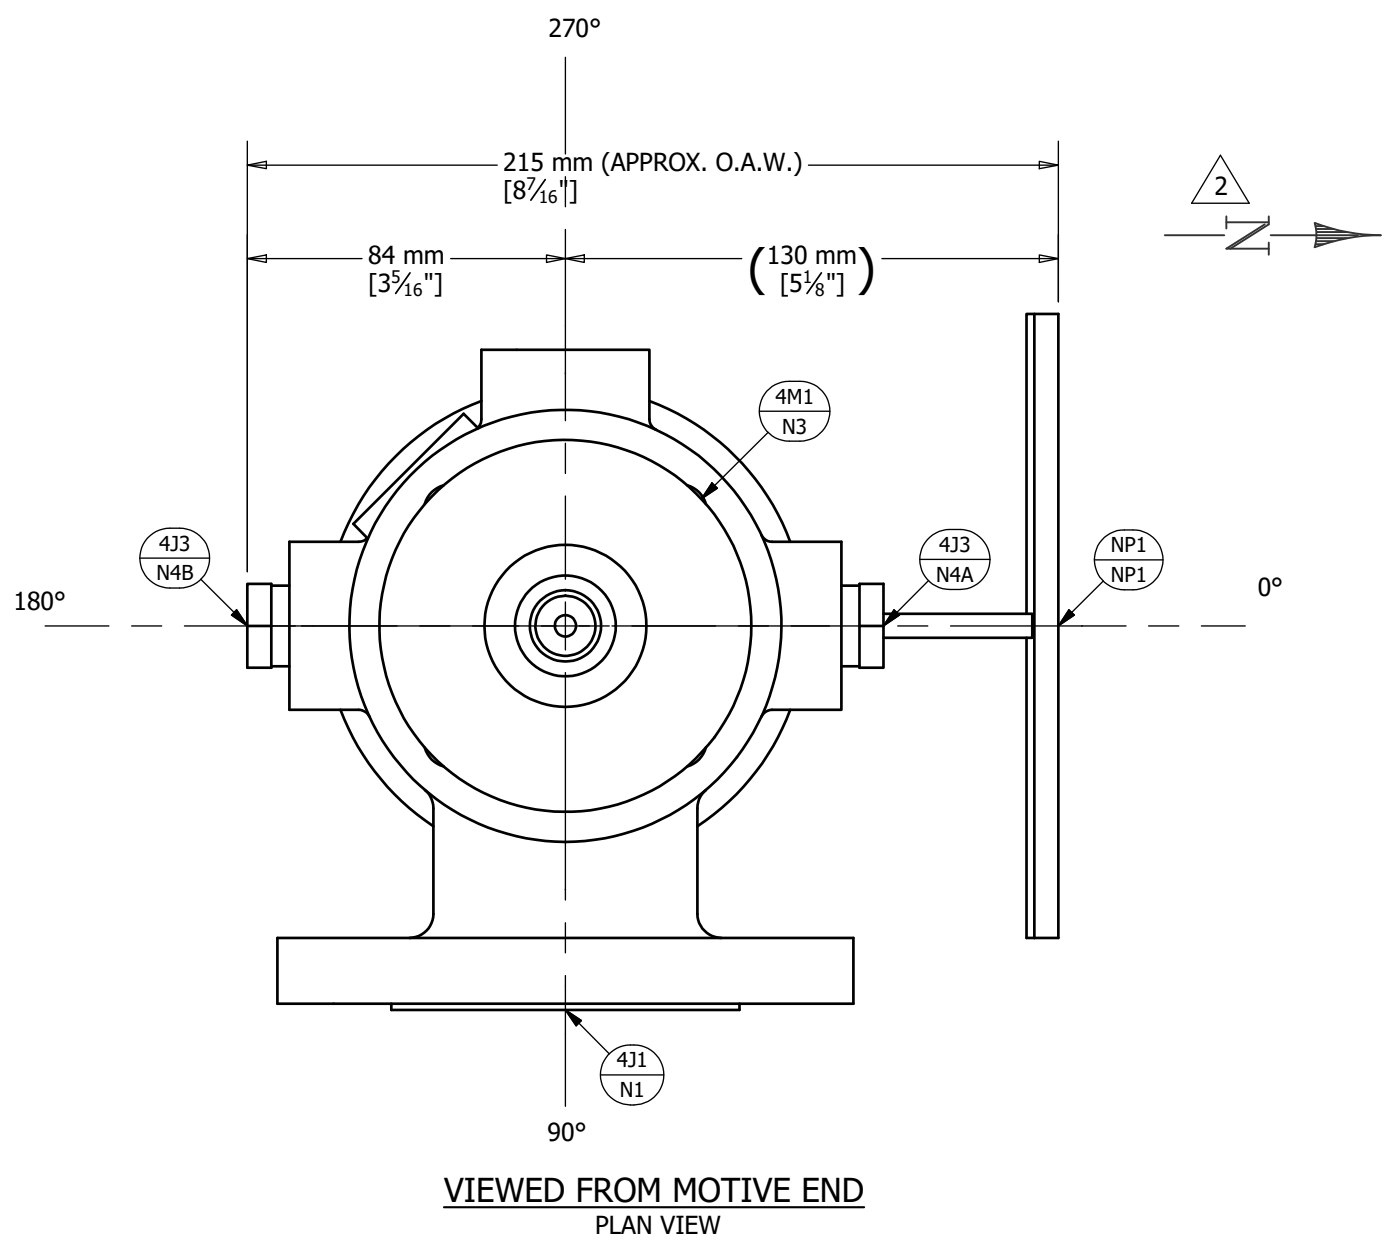


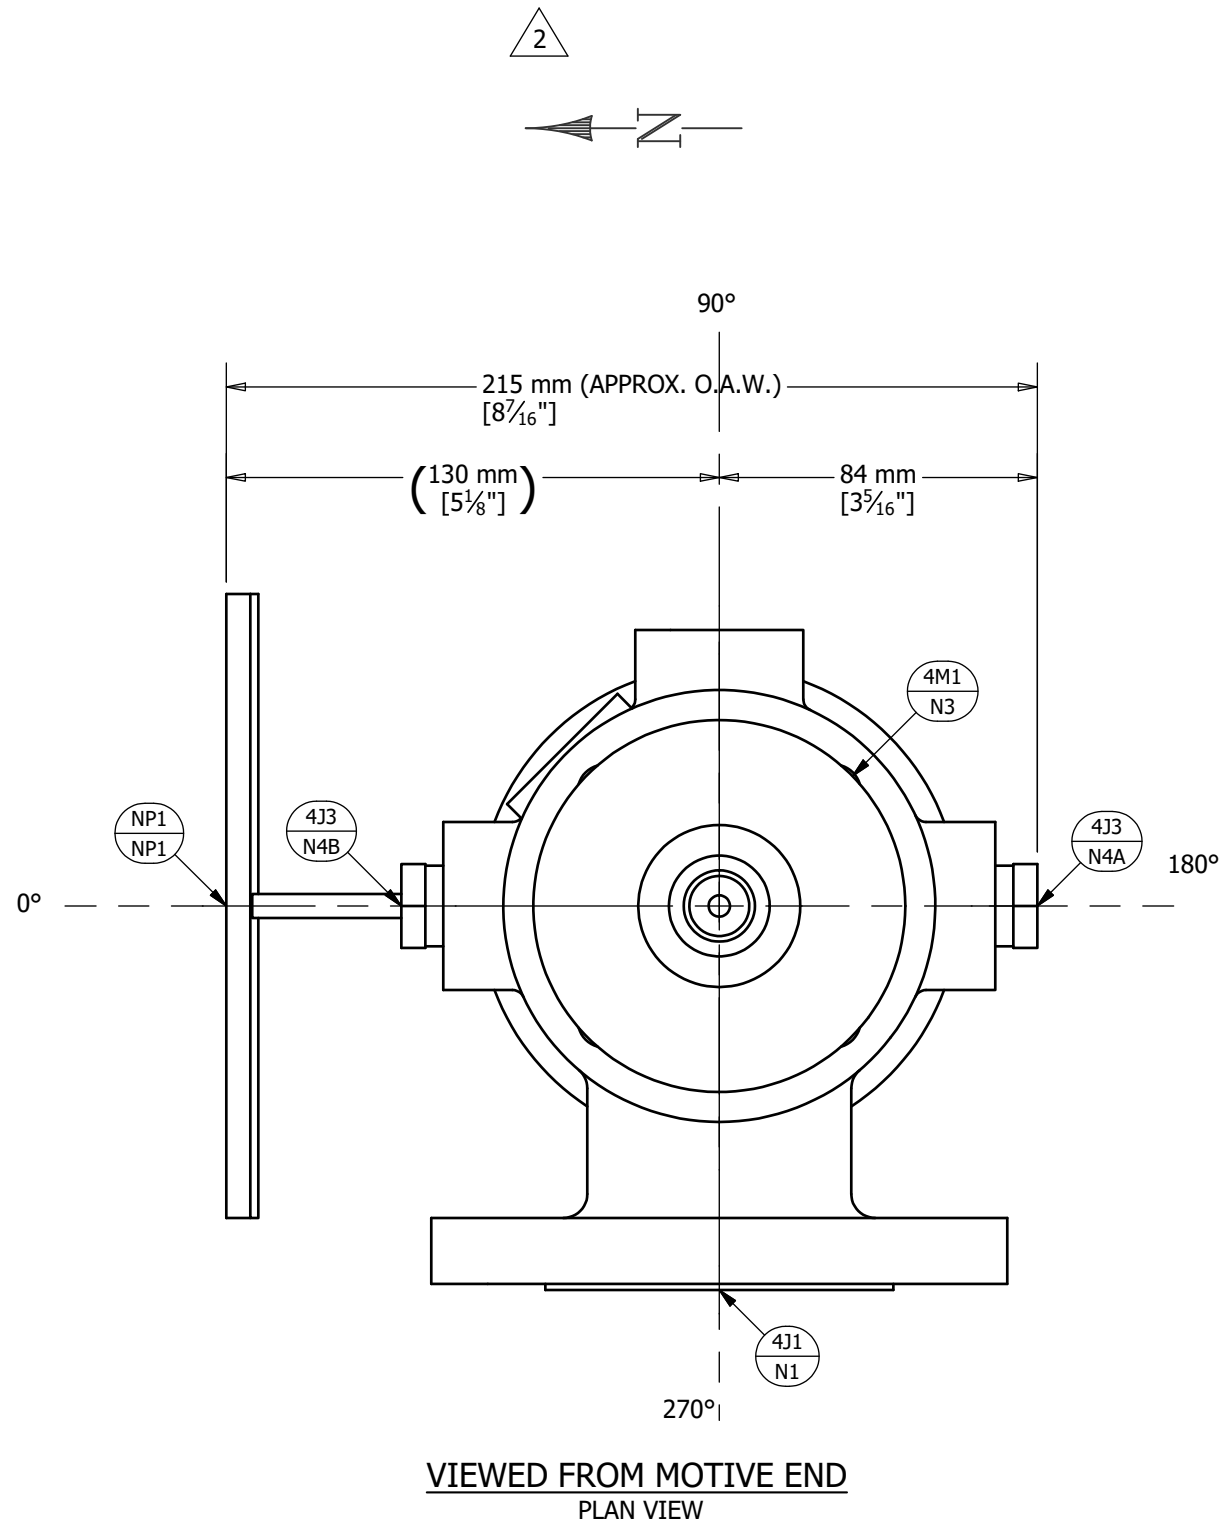

PROJECT - WORPAR
ITEM NBR - 641A.1-E2-641A.2-E2
TYPE - ASSY
eB NBR - 100200053.003
DATE - 21.04.2022

SUBJECT TO ANY EXISTING RIGHTS OF THIRD PARTIES, THIS DOCUMENT AND THE INFORMATION THEREIN IS THE PROPERTY OF GRAHAM CORP. AND MUST NOT BE COPIED, IN WHOLE OR IN PART, OR USED FOR MANUFACTURE OR OTHERWISE DISCLOSED WITHOUT THE PRIOR WRITTEN CONSENT OF GRAHAM. COPYRIGHT GRAHAM CORPORATION, BATAVIA, N.Y.									
GMB		SIZE		DWG. NO.		REV			
DESIGN:		D		70945-0400		3			
DRAWN:		RMT		DATE		SHEET		2 of 2	
CHECKED:		LRE		DO NOT SCALE		DATE		6/15/2021	