

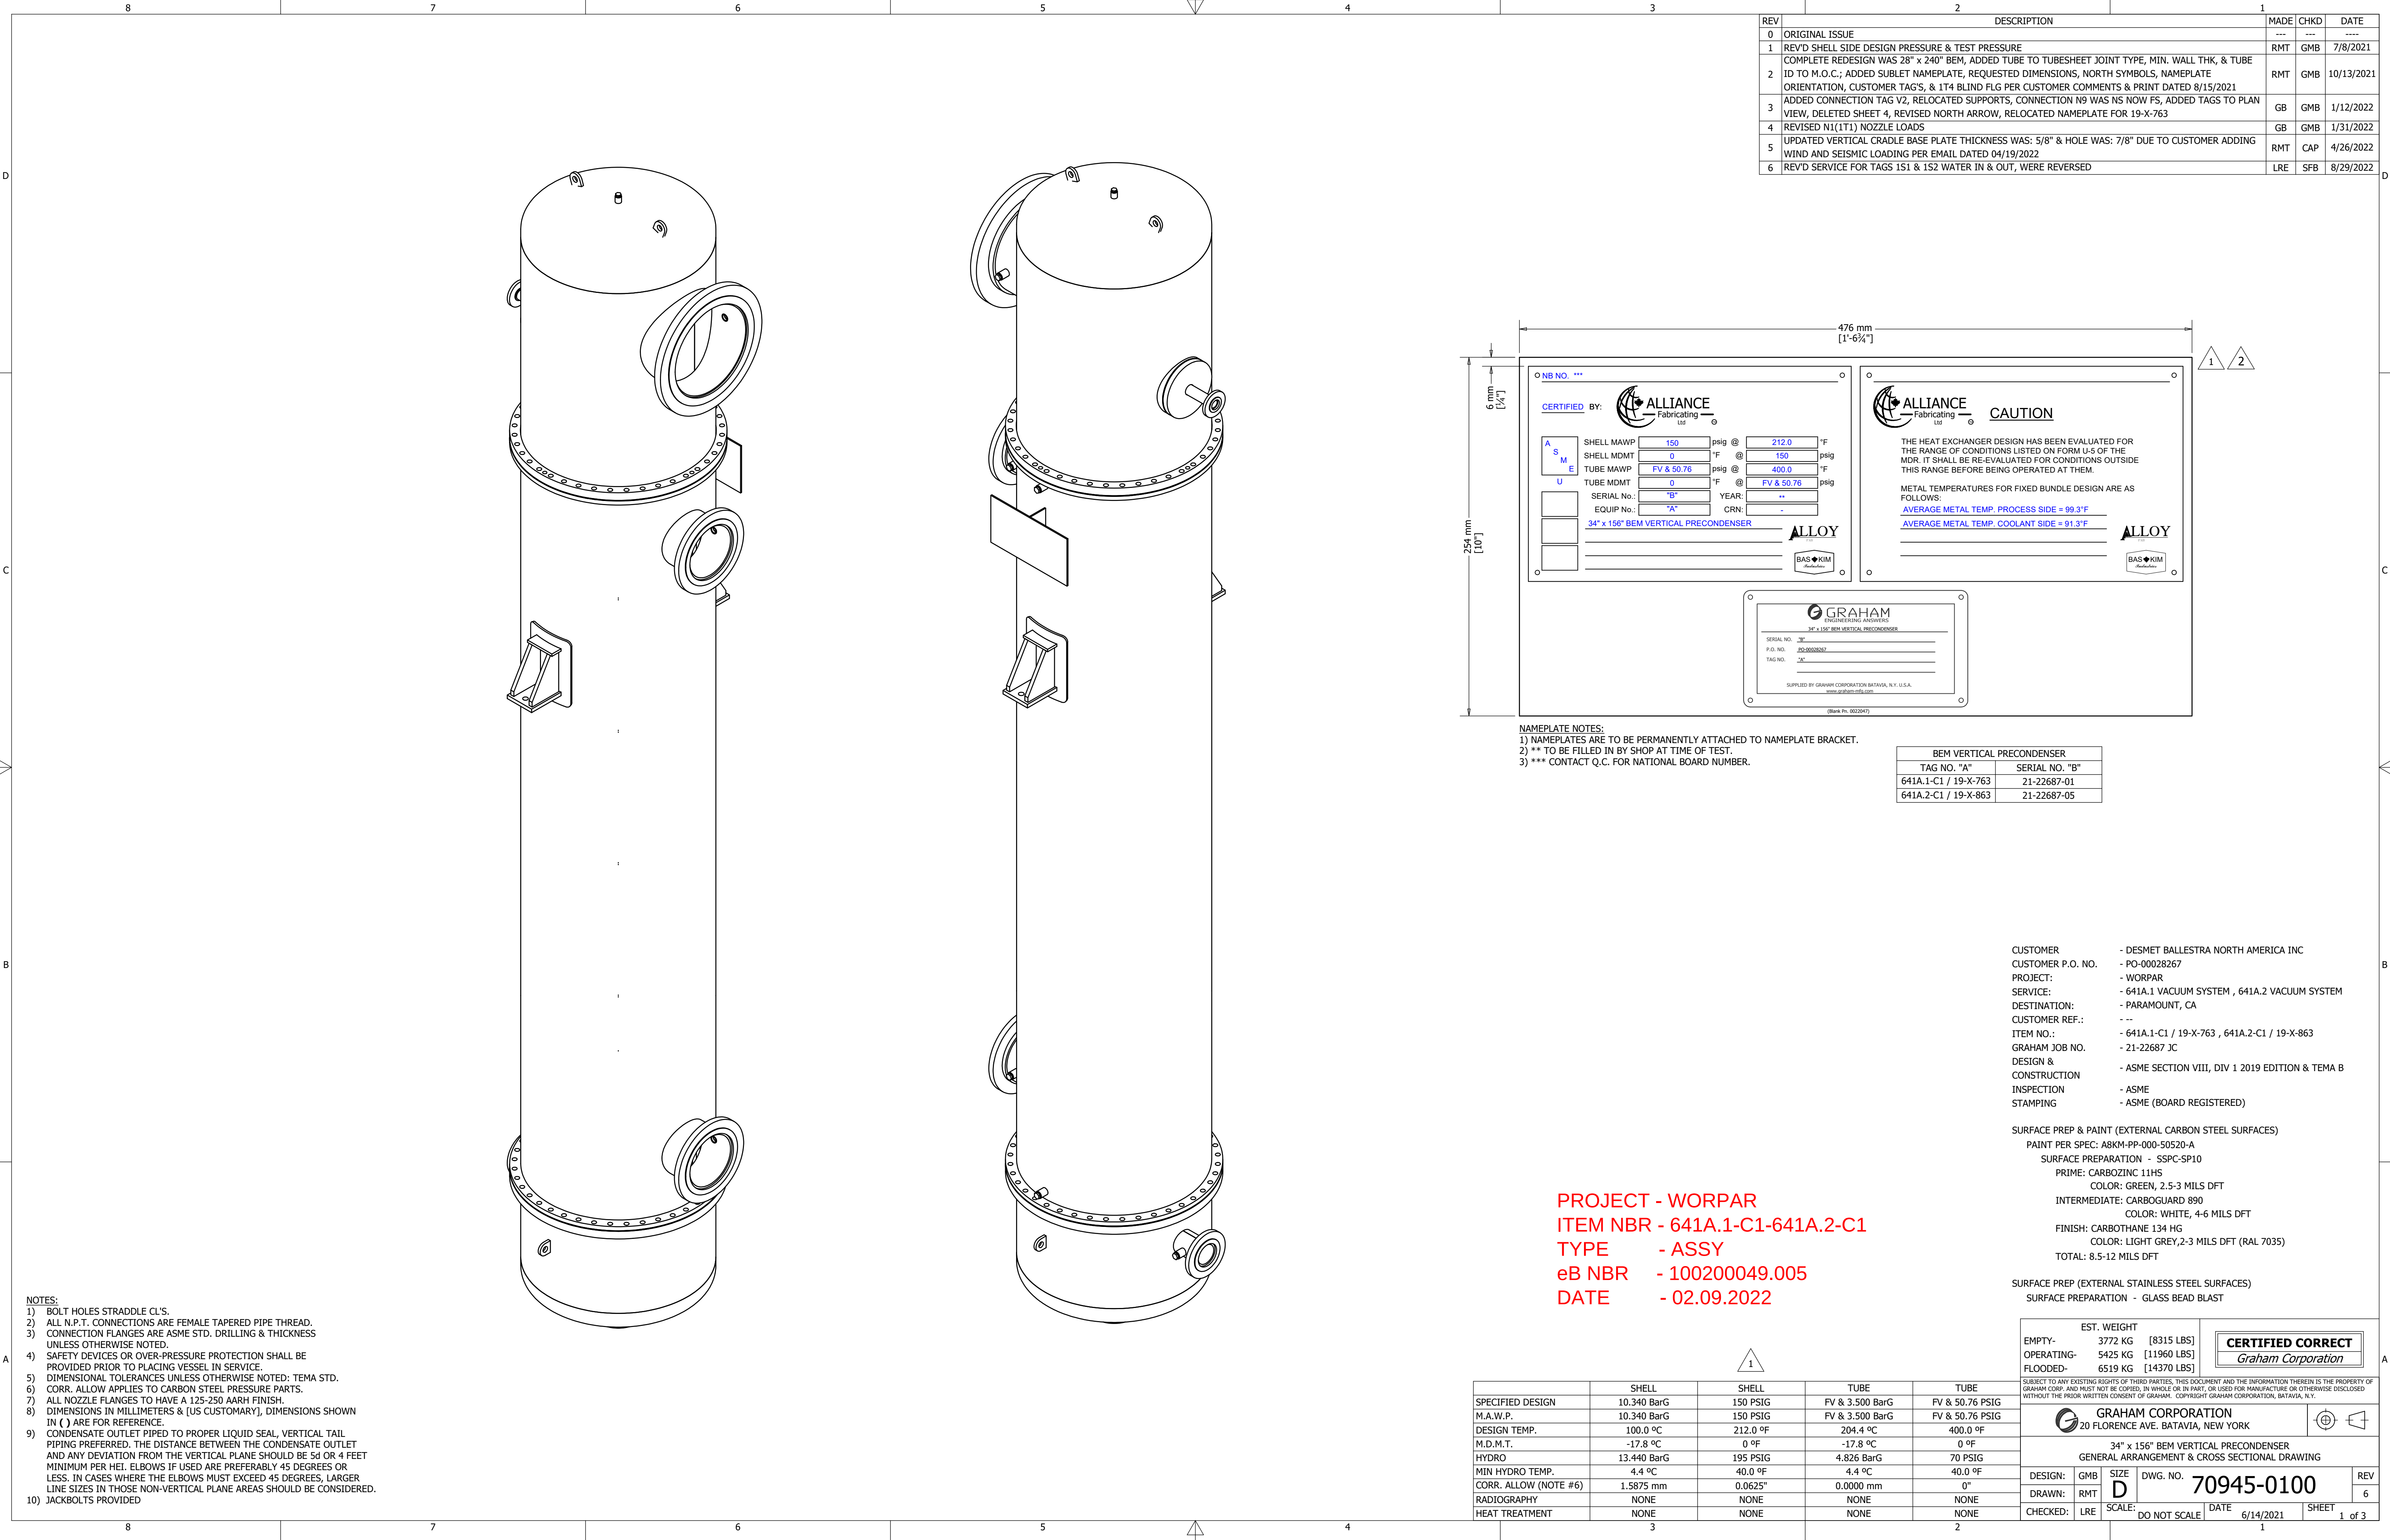


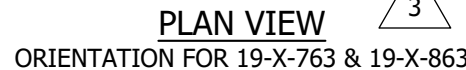

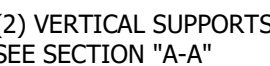

4

$$\triangle 2$$

PROJECT - WORPAR
ITEM NBR - 641A.1-C1-641A.2-C1
TYPE - ASSY
eB NBR - 100200049.005
DATE - 02.09.2022


SUBJECT TO ANY EXISTING RIGHTS OF THIRD PARTIES, THIS DOCUMENT AND THE INFORMATION THEREIN IS THE PROPERTY OF GRAHAM CORP. AND MUST NOT BE COPIED, IN WHOLE OR IN PART, OR USED FOR MANUFACTURE OR OTHERWISE DISCLOSED WITHOUT THE PRIOR WRITTEN CONSENT OF GRAHAM. COPYRIGHT GRAHAM CORPORATION, BATAVIA, N.Y.

 **GRAHAM CORPORATION**
20 FLORENCE AVE. BATAVIA, NEW YORK

34" x 156" BEM VERTICAL PRECONDENSER
GENERAL ARRANGEMENT & CROSS SECTIONAL DRAWING

DESIGN:	GMB	SIZE D	DWG. NO. 70945-0100	REV
DRAWN:	RMT			6
CHECKED:	LRE	SCALE:	DATE	SHEET
		DO NOT SCALE	6/14/2021	2 of 3

JUNE 8/30/2022 8:35 AM

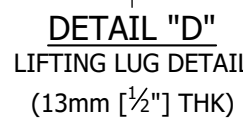

SUBJECT TO ANY EXISTING RIGHTS OF THIRD PARTIES, THIS DOCUMENT AND THE INFORMATION THEREIN IS THE PROPERTY OF GRAHAM CORP. AND MUST NOT BE COPIED, IN WHOLE OR IN PART, OR USED FOR MANUFACTURE OR OTHERWISE DISCLOSED WITHOUT THE WRITTEN CONSENT OF GRAHAM. COPYRIGHT © GRAHAM CORPORATION, BATAVIA, N.Y.									
		GRAHAM CORPORATION 20 FLORENCE AVE. BATAVIA, NEW YORK							
34" x 156" BEN VERTICAL PRECONDENSER GENERAL ARRANGEMENT & CROSS SECTIONAL DRAWING									
DESIGN:	GMB	SIZE	DWG. NO.	70945-0100			REV		
DRAWN:	RMT	D					6		
CHECKED:	LRE	SCALE:	DO NOT SCALE	DATE	6/14/2021	SHEET	3 of 3		

PROJECT - WORPAR
ITEM NBR - 641A.1-C1-641A.2-C1
TYPE - ASSY
eB NBR - 100200049.005
DATE - 02.09.2022

SUBJECT TO ANY EXISTING RIGHTS OF THIRD PARTIES, THIS DOCUMENT AND THE INFORMATION THEREIN IS THE PROPERTY OF GRAHAM CORP. AND MUST NOT BE COPIED, IN WHOLE OR IN PART, OR USED FOR MANUFACTURE OR OTHERWISE DISCLOSED WITHOUT THE PRIOR WRITTEN CONSENT OF GRAHAM. COPYRIGHT GRAHAM CORPORATION, BATAVIA, N.Y.

 GRAHAM CORPORATION

34" x 156" BEM VERTICAL PRECONDENSER
GENERAL ARRANGEMENT & CROSS SECTIONAL DRAWING

DESIGN:	GMB	SIZE D	DWG. NO. 70945-0100	REV
DRAWN:	RMT			6
CHECKED:	LRE	SCALE: DO NOT SCALE	DATE 6/14/2021	SHEET 3 of 3

1 PF 8/30/2022 8:35 AM