


K Select Record No.		70078 / 2	
Coupling Code (LPN)		TSKS/0013/KK/210301	
Coupling Description		TSKS-0013-X078-1400	
X - Spark resistant construction	
JC Job Ref.		1000110173	Project No	
Customer		Customer's Order No.		Item No.	
HMD Sealless Pumps		26494 OQ		18-P-253 A/B	
Duty Conditions		Power		Speed	
		Pump 8.30 kW Motor 14.9 kW		3480 rpm	
Coupling Data		Rating		Torque	
		13 kW/1000rpm		Pump 22.78 Nm Motor 40.54 Nm	
Quality Code		QS 01 0000002		Appl. Factor	
				5.45	
				ATEX Category M2 & 2GD	
	
<table border="1" style="width: 100%;"> <tr> <th colspan="5">Hub Bore for driving side</th> <th colspan="5">Hub Bore for driven side</th> </tr> <tr> <th colspan="2">Description</th> <th colspan="3">TS1L00/026Y9/10</th> <th colspan="2">Description</th> <th colspan="3">TS1S00/014A9/10</th> </tr> <tr> <th colspan="2">Dimension</th> <th colspan="3">in</th> <th colspan="2">Dimension</th> <th colspan="3">in</th> </tr> <tr> <td>d1</td> <td>41.222</td> <td>41.237</td> <td>1.6229</td> <td>1.6235</td> <td>S6</td> <td>d2</td> <td>22.189</td> <td>22.210</td> <td>0.8736</td> <td>0.8744</td> <td>P7</td> </tr> <tr> <td>b1</td> <td>9.525</td> <td>9.589</td> <td>0.3750</td> <td>0.3775</td> <td></td> <td>b2</td> <td>4.763</td> <td>4.813</td> <td>0.1875</td> <td>0.1895</td> <td></td> </tr> <tr> <td>t1</td> <td>45.61</td> <td>45.86</td> <td>1.7956</td> <td>1.8056</td> <td></td> <td>t2</td> <td>24.48</td> <td>24.73</td> <td>0.9636</td> <td>0.9736</td> <td></td> </tr> <tr> <td>t3</td> <td>0.00</td> <td>0.00</td> <td></td> <td></td> <td></td> <td>t4</td> <td>0.00</td> <td>0.00</td> <td></td> <td></td> <td></td> </tr> <tr> <td colspan="5">b1 Specification</td> <td colspan="5">b2 Specification</td> </tr> <tr> <td colspan="5">AGMA 9002 Square - Precision (ANSI B17.1 CL2)</td> <td colspan="5">AGMA 9002 Square - Precision (ANSI B17.1 CL2)</td> </tr> <tr> <td colspan="5">Customer's Drawing Number</td> <td colspan="5">Customer's Drawing Number</td> </tr> </table>					Hub Bore for driving side					Hub Bore for driven side					Description		TS1L00/026Y9/10			Description		TS1S00/014A9/10			Dimension		in			Dimension		in			d1	41.222	41.237	1.6229	1.6235	S6	d2	22.189	22.210	0.8736	0.8744	P7	b1	9.525	9.589	0.3750	0.3775		b2	4.763	4.813	0.1875	0.1895		t1	45.61	45.86	1.7956	1.8056		t2	24.48	24.73	0.9636	0.9736		t3	0.00	0.00				t4	0.00	0.00				b1 Specification					b2 Specification					AGMA 9002 Square - Precision (ANSI B17.1 CL2)					AGMA 9002 Square - Precision (ANSI B17.1 CL2)					Customer's Drawing Number					Customer's Drawing Number								
Hub Bore for driving side					Hub Bore for driven side	
Description		TS1L00/026Y9/10			Description		TS1S00/014A9/10	
Dimension		in			Dimension		in	
d1	41.222	41.237	1.6229	1.6235	S6	d2	22.189	22.210	0.8736	0.8744	P7	
b1	9.525	9.589	0.3750	0.3775		b2	4.763	4.813	0.1875	0.1895	
t1	45.61	45.86	1.7956	1.8056		t2	24.48	24.73	0.9636	0.9736	
t3	0.00	0.00				t4	0.00	0.00	
b1 Specification					b2 Specification	
AGMA 9002 Square - Precision (ANSI B17.1 CL2)					AGMA 9002 Square - Precision (ANSI B17.1 CL2)	
Customer's Drawing Number					Customer's Drawing Number	
<table border="1" style="width: 100%;"> <tr> <th colspan="4">Parts List</th> <th colspan="4">Technical Data</th> </tr> <tr> <th>Part No.</th> <th>Description</th> <th>Quantity</th> <th></th> <th>Total weight</th> <th>3.80</th> <th>kg</th> <th></th> </tr> <tr> <td>2</td> <td>KH-020736-0400</td> <td>1</td> <td>Driver Hub - bored</td> <td>Moment of Inertia</td> <td>0.0035</td> <td>kg.m²</td> <td></td> </tr> <tr> <td>3</td> <td>KH-007009-0400</td> <td>1</td> <td>Driven Hub - bored</td> <td>Torsional Stiffness</td> <td>0.02298</td> <td>MNm/rad</td> <td></td> </tr> <tr> <td>1</td> <td>TSKS-0013-X000-1400</td> <td>1</td> <td>Transmission Unit (=spacer + 2 membrane units)</td> <td>Ang. Restoring Moment</td> <td>8.20</td> <td>Nm/deg.</td> <td></td> </tr> <tr> <td>1.1</td> <td>7921-0013-4752</td> <td>2</td> <td>Membrane-GR Assembly</td> <td>Max. Angular Offset</td> <td>1/2°</td> <td></td> <td></td> </tr> <tr> <td>1.2</td> <td>7722-0011-1003-0001</td> <td>1</td> <td>Spacer</td> <td>Max. Parallel Offset</td> <td>± 0.94</td> <td>mm</td> <td></td> </tr> <tr> <td>4</td> <td>FT300</td> <td>1 per hub</td> <td>Bolt Set - Standard Hub</td> <td>Max. Axial Displacement</td> <td>± 1.00</td> <td>mm</td> <td></td> </tr> <tr> <td>5</td> <td>FT308</td> <td>1 per hub</td> <td>Bolt Set - Large Hub</td> <td>Axial Force at Max Displacement</td> <td>210</td> <td>N</td> <td></td> </tr> <tr> <td></td> <td>7522-0011-0001</td> <td>1</td> <td>Hub - Standard (Unbored)</td> <td>Lateral Critical speed</td> <td>471298</td> <td>rpm</td> <td></td> </tr> <tr> <td></td> <td>7622-0011-0001</td> <td>1</td> <td>Hub - Large (Unbored)</td> <td></td> <td></td> <td></td> <td></td> </tr> <tr> <td colspan="4"> Recommended spare for balanced couplings Transmission Unit (=spacer + 2 membrane units) TSKS-0013-X000-1400 </td> <td colspan="4"> ① including shaft end in hubs </td> </tr> <tr> <td colspan="2">Date</td> <td colspan="2">2014-Oct-15</td> <td colspan="4"></td> </tr> <tr> <td colspan="2">Entered by</td> <td colspan="2">Gary Sefton</td> <td colspan="4"></td> </tr> </table>					Parts List				Technical Data				Part No.	Description	Quantity		Total weight	3.80	kg		2	KH-020736-0400	1	Driver Hub - bored	Moment of Inertia	0.0035	kg.m ²		3	KH-007009-0400	1	Driven Hub - bored	Torsional Stiffness	0.02298	MNm/rad		1	TSKS-0013-X000-1400	1	Transmission Unit (=spacer + 2 membrane units)	Ang. Restoring Moment	8.20	Nm/deg.		1.1	7921-0013-4752	2	Membrane-GR Assembly	Max. Angular Offset	1/2°			1.2	7722-0011-1003-0001	1	Spacer	Max. Parallel Offset	± 0.94	mm		4	FT300	1 per hub	Bolt Set - Standard Hub	Max. Axial Displacement	± 1.00	mm		5	FT308	1 per hub	Bolt Set - Large Hub	Axial Force at Max Displacement	210	N			7522-0011-0001	1	Hub - Standard (Unbored)	Lateral Critical speed	471298	rpm			7622-0011-0001	1	Hub - Large (Unbored)					Recommended spare for balanced couplings Transmission Unit (=spacer + 2 membrane units) TSKS-0013-X000-1400				① including shaft end in hubs				Date		2014-Oct-15						Entered by		Gary Sefton					
Parts List				Technical Data	
Part No.	Description	Quantity		Total weight	3.80	kg	
2	KH-020736-0400	1	Driver Hub - bored	Moment of Inertia	0.0035	kg.m ²	
3	KH-007009-0400	1	Driven Hub - bored	Torsional Stiffness	0.02298	MNm/rad	
1	TSKS-0013-X000-1400	1	Transmission Unit (=spacer + 2 membrane units)	Ang. Restoring Moment	8.20	Nm/deg.	
1.1	7921-0013-4752	2	Membrane-GR Assembly	Max. Angular Offset	1/2°	
1.2	7722-0011-1003-0001	1	Spacer	Max. Parallel Offset	± 0.94	mm	
4	FT300	1 per hub	Bolt Set - Standard Hub	Max. Axial Displacement	± 1.00	mm	
5	FT308	1 per hub	Bolt Set - Large Hub	Axial Force at Max Displacement	210	N	
	7522-0011-0001	1	Hub - Standard (Unbored)	Lateral Critical speed	471298	rpm	
	7622-0011-0001	1	Hub - Large (Unbored)	
Recommended spare for balanced couplings Transmission Unit (=spacer + 2 membrane units) TSKS-0013-X000-1400				① including shaft end in hubs	
Date		2014-Oct-15	
Entered by		Gary Sefton	

	K Select Record No.		70078	/	2
	Customer Drawing Ref.				
Date	Drawn by	Coupling Code (LPN)			
2014-Oct-15	Gary Sefton	TSKS/0013/KK/210301			

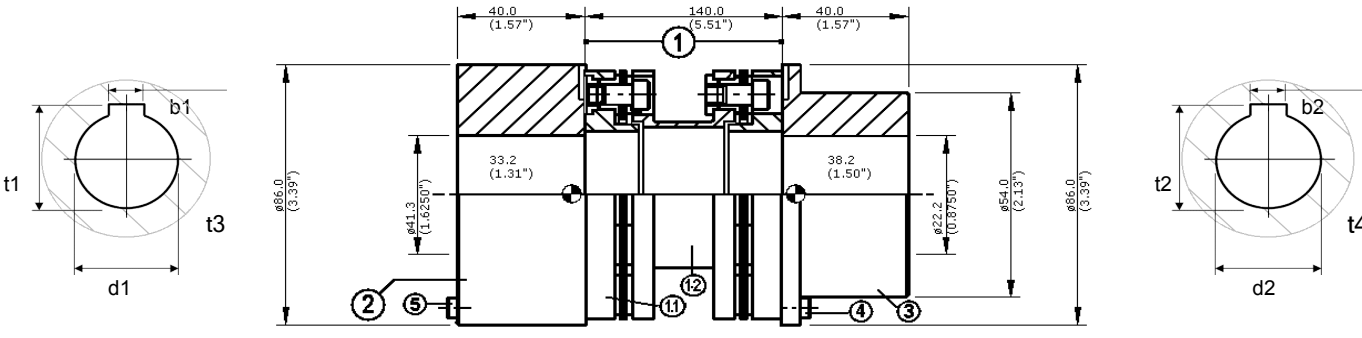