
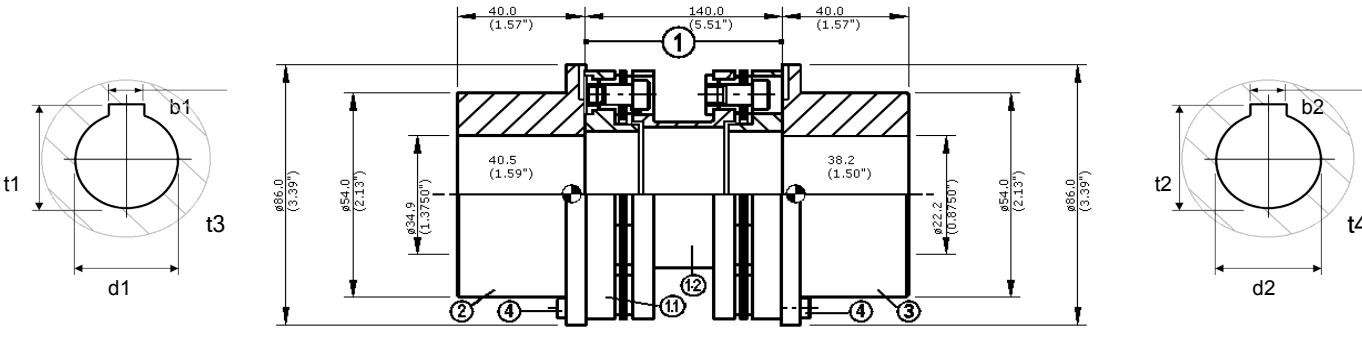


K Select Record No.		29208 / 2	
Coupling Code (LPN)		TSKS/0013/KK/201283	
Coupling Description		TSKS-0013-X077-1400	
X - Spark resistant construction	
JC Job Ref.		Project No	
1000026140	
<i>Customer</i>		<i>Customer's Order No.</i>		<i>Item No.</i>	
HMD Sealless Pumps		Enquiry		18-P-255 A/B	
Duty Conditions		Power		Speed	
		Pump 4.40 kW Motor 5.60 kW		3480 rpm	
Coupling Data		Rating		Torque	
		13 kW/1000rpm		Pump 12.08 Nm Motor 15.05 Nm	
Quality Code		Peak Torque Capacity		Appl. Factor	
QS 01 0000000		310 Nm		10.28	
				ATEX Category M2 & 2GD	
	
<table border="1" style="width: 100%; border-collapse: collapse;"> <tr> <th colspan="6">Hub Bore for driving side</th> </tr> <tr> <th>Description</th> <th colspan="5">TS1S00/022A8</th> </tr> <tr> <th>Dimension</th> <th colspan="5">in</th> </tr> <tr> <td>d1</td> <td>34.882</td> <td>34.907</td> <td>1.3733</td> <td>1.3743</td> <td>P7</td> </tr> <tr> <td>b1</td> <td>7.938</td> <td>7.988</td> <td>0.3125</td> <td>0.3145</td> <td></td> </tr> <tr> <td>t1</td> <td>38.56</td> <td>38.95</td> <td>1.5183</td> <td>1.5333</td> <td></td> </tr> <tr> <td>t3</td> <td>0.00</td> <td>0.00</td> <td></td> <td></td> <td></td> </tr> <tr> <td colspan="6">b1 Specification</td> </tr> <tr> <td colspan="6">AGMA 9002 Square - Commercial</td> </tr> <tr> <td colspan="6">Customer's Drawing Number</td> </tr> </table> <table border="1" style="width: 100%; border-collapse: collapse;"> <tr> <th colspan="6">Hub Bore for driven side</th> </tr> <tr> <th>Description</th> <th colspan="5">TS1S00/014A8</th> </tr> <tr> <th>Dimension</th> <th colspan="5">in</th> </tr> <tr> <td>d2</td> <td>22.189</td> <td>22.210</td> <td>0.8736</td> <td>0.8744</td> <td>P7</td> </tr> <tr> <td>b2</td> <td>4.763</td> <td>4.813</td> <td>0.1875</td> <td>0.1895</td> <td></td> </tr> <tr> <td>t2</td> <td>24.48</td> <td>24.86</td> <td>0.9636</td> <td>0.9786</td> <td></td> </tr> <tr> <td>t4</td> <td>0.00</td> <td>0.00</td> <td></td> <td></td> <td></td> </tr> <tr> <td colspan="6">b2 Specification</td> </tr> <tr> <td colspan="6">AGMA 9002 Square - Commercial</td> </tr> <tr> <td colspan="6">Customer's Drawing Number</td> </tr> </table>					Hub Bore for driving side						Description	TS1S00/022A8					Dimension	in					d1	34.882	34.907	1.3733	1.3743	P7	b1	7.938	7.988	0.3125	0.3145		t1	38.56	38.95	1.5183	1.5333		t3	0.00	0.00				b1 Specification						AGMA 9002 Square - Commercial						Customer's Drawing Number						Hub Bore for driven side						Description	TS1S00/014A8					Dimension	in					d2	22.189	22.210	0.8736	0.8744	P7	b2	4.763	4.813	0.1875	0.1895		t2	24.48	24.86	0.9636	0.9786		t4	0.00	0.00				b2 Specification						AGMA 9002 Square - Commercial						Customer's Drawing Number					
Hub Bore for driving side	
Description	TS1S00/022A8	
Dimension	in	
d1	34.882	34.907	1.3733	1.3743	P7	
b1	7.938	7.988	0.3125	0.3145	
t1	38.56	38.95	1.5183	1.5333	
t3	0.00	0.00	
b1 Specification	
AGMA 9002 Square - Commercial	
Customer's Drawing Number	
Hub Bore for driven side	
Description	TS1S00/014A8	
Dimension	in	
d2	22.189	22.210	0.8736	0.8744	P7	
b2	4.763	4.813	0.1875	0.1895	
t2	24.48	24.86	0.9636	0.9786	
t4	0.00	0.00	
b2 Specification	
AGMA 9002 Square - Commercial	
Customer's Drawing Number	
<table border="1" style="width: 100%; border-collapse: collapse;"> <tr> <th colspan="4">Parts List</th> </tr> <tr> <th>Part No.</th> <th>old part no.</th> <th>Description</th> <th>Quantity</th> </tr> <tr> <td>2</td> <td></td> <td>Driver Hub - bored</td> <td>1</td> </tr> <tr> <td>3</td> <td></td> <td>Driven Hub - bored</td> <td>1</td> </tr> <tr> <td>1</td> <td>TSKS-0013-X000-1400</td> <td>Transmission Unit (=spacer + 2 membrane units)</td> <td>1</td> </tr> <tr> <td>1.1</td> <td>7921-0013-4752</td> <td>Membrane-GR Assembly</td> <td>2</td> </tr> <tr> <td>1.2</td> <td>7722-0011-1003-0001</td> <td>Spacer</td> <td>1</td> </tr> <tr> <td>4</td> <td>FT300</td> <td>Bolt Set - Standard Hub</td> <td>1 per hub</td> </tr> <tr> <td></td> <td>7522-0011-0001</td> <td>Hub - Standard (Unbored)</td> <td>2</td> </tr> <tr> <td colspan="4"> Recommended spare for balanced couplings Transmission Unit (=spacer + 2 membrane units) TSKS-0013-X000-1400 </td> </tr> <tr> <td colspan="2">Date</td> <td colspan="2">2009-Sep-11</td> </tr> <tr> <td colspan="2">Entered by</td> <td colspan="2">Andy Dawson</td> </tr> </table> <table border="1" style="width: 100%; border-collapse: collapse;"> <tr> <th colspan="2">Technical Data</th> </tr> <tr> <td>Total weight</td> <td>2.97 kg</td> </tr> <tr> <td>Moment of Inertia</td> <td>0.0023 kg.m²</td> </tr> <tr> <td>Torsional Stiffness ^①</td> <td>0.02254 MNm/rad</td> </tr> <tr> <td>Ang. Restoring Moment</td> <td>8.20 Nm/deg.</td> </tr> <tr> <td>Max. Angular Offset</td> <td>1/2°</td> </tr> <tr> <td>Max. Parallel Offset</td> <td>± 0.94 mm</td> </tr> <tr> <td>Max. Axial Displacement</td> <td>± 1.00 mm</td> </tr> <tr> <td>Axial Force at Max Displacement</td> <td>210 N</td> </tr> <tr> <td>Lateral Critical speed</td> <td>471298 rpm</td> </tr> </table>					Parts List				Part No.	old part no.	Description	Quantity	2		Driver Hub - bored	1	3		Driven Hub - bored	1	1	TSKS-0013-X000-1400	Transmission Unit (=spacer + 2 membrane units)	1	1.1	7921-0013-4752	Membrane-GR Assembly	2	1.2	7722-0011-1003-0001	Spacer	1	4	FT300	Bolt Set - Standard Hub	1 per hub		7522-0011-0001	Hub - Standard (Unbored)	2	Recommended spare for balanced couplings Transmission Unit (=spacer + 2 membrane units) TSKS-0013-X000-1400				Date		2009-Sep-11		Entered by		Andy Dawson		Technical Data		Total weight	2.97 kg	Moment of Inertia	0.0023 kg.m ²	Torsional Stiffness ^①	0.02254 MNm/rad	Ang. Restoring Moment	8.20 Nm/deg.	Max. Angular Offset	1/2°	Max. Parallel Offset	± 0.94 mm	Max. Axial Displacement	± 1.00 mm	Axial Force at Max Displacement	210 N	Lateral Critical speed	471298 rpm	
Parts List	
Part No.	old part no.	Description	Quantity	
2		Driver Hub - bored	1	
3		Driven Hub - bored	1	
1	TSKS-0013-X000-1400	Transmission Unit (=spacer + 2 membrane units)	1	
1.1	7921-0013-4752	Membrane-GR Assembly	2	
1.2	7722-0011-1003-0001	Spacer	1	
4	FT300	Bolt Set - Standard Hub	1 per hub	
	7522-0011-0001	Hub - Standard (Unbored)	2	
Recommended spare for balanced couplings Transmission Unit (=spacer + 2 membrane units) TSKS-0013-X000-1400	
Date		2009-Sep-11	
Entered by		Andy Dawson	
Technical Data	
Total weight	2.97 kg	
Moment of Inertia	0.0023 kg.m ²	
Torsional Stiffness ^①	0.02254 MNm/rad	
Ang. Restoring Moment	8.20 Nm/deg.	
Max. Angular Offset	1/2°	
Max. Parallel Offset	± 0.94 mm	
Max. Axial Displacement	± 1.00 mm	
Axial Force at Max Displacement	210 N	
Lateral Critical speed	471298 rpm	
① including shaft end in hubs	

	K Select Record No.	
	Customer Drawing Ref.	29208 / 2
Date	Drawn by	Coupling Code (LPN)
2009-Sep-11	Andy Dawson	TSKS/0013/KK/201283

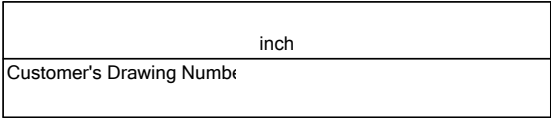

Units in mm & (inch") unless otherwise indicated