


DATE JUNE 15, 2010	OUTLINE DIMENSIONS 3-PHASE INDUCTION MOTOR	MOTOR TYPE: AEHH8B
CATALOG NO. HBO402		FRAME NO. 324TS

Pole	HP	KW	Hz	VOLT	Syn. Speed RPM
2	40	29.8	60	460	3600
Ins	Rating	Dimension in	Approx Weight	Bearings	
F	CONT.	inches	616 lbs.	DE:6312ZC35C NDE:6212ZC35C	

Totally Enclosed Fan-Cooled Type. Squirrel-Cage Rotor.

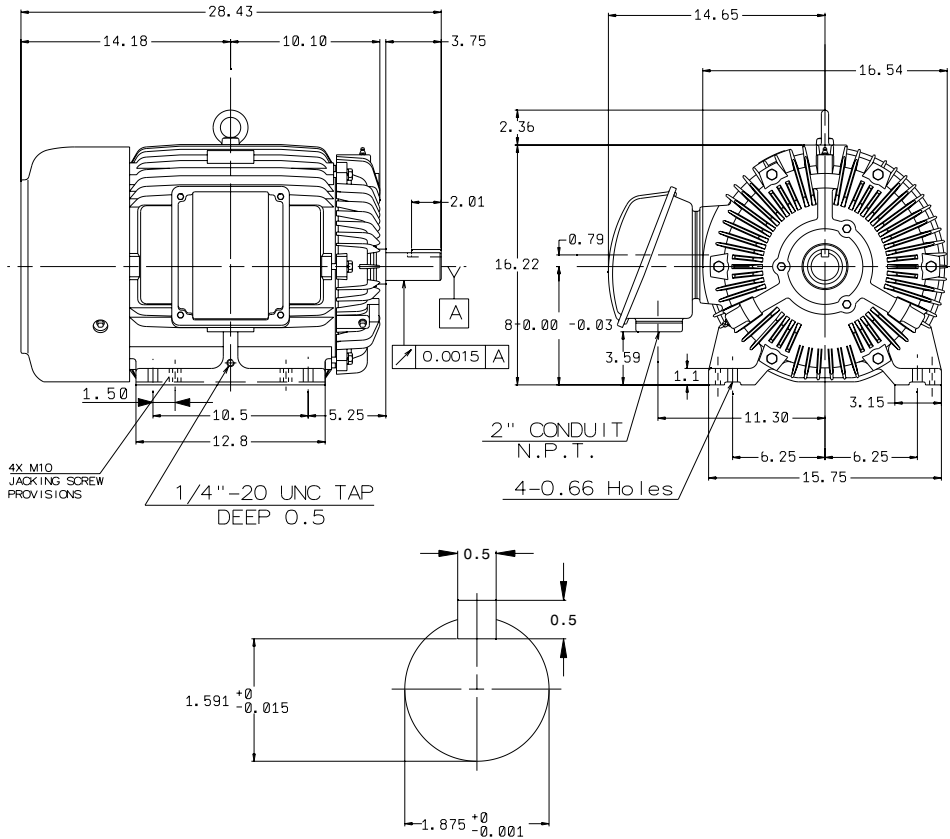

03.16.00	J.C.LIN
----------	---------

DWN. J.H.LIANG 11:30:98	TEC Westinghouse	DWG NO.
CHKD. C.H.KAO 12:26:98		31057HB214030
APPD. Y.B.HUANG 12:26:98		